



THESE DRAWINGS AND THE DESIGN THEREON ARE THE PROPERTY OF HEANER DESIGN GROUP AND MAY NOT BE USED IN WHOLE OR PART WITHOUT WRITTEN CONSENT OF HEANER DESIGN GROUP AND ANY INFRINGEMENT WILL BE SUBJECT TO LEGAL ACTION

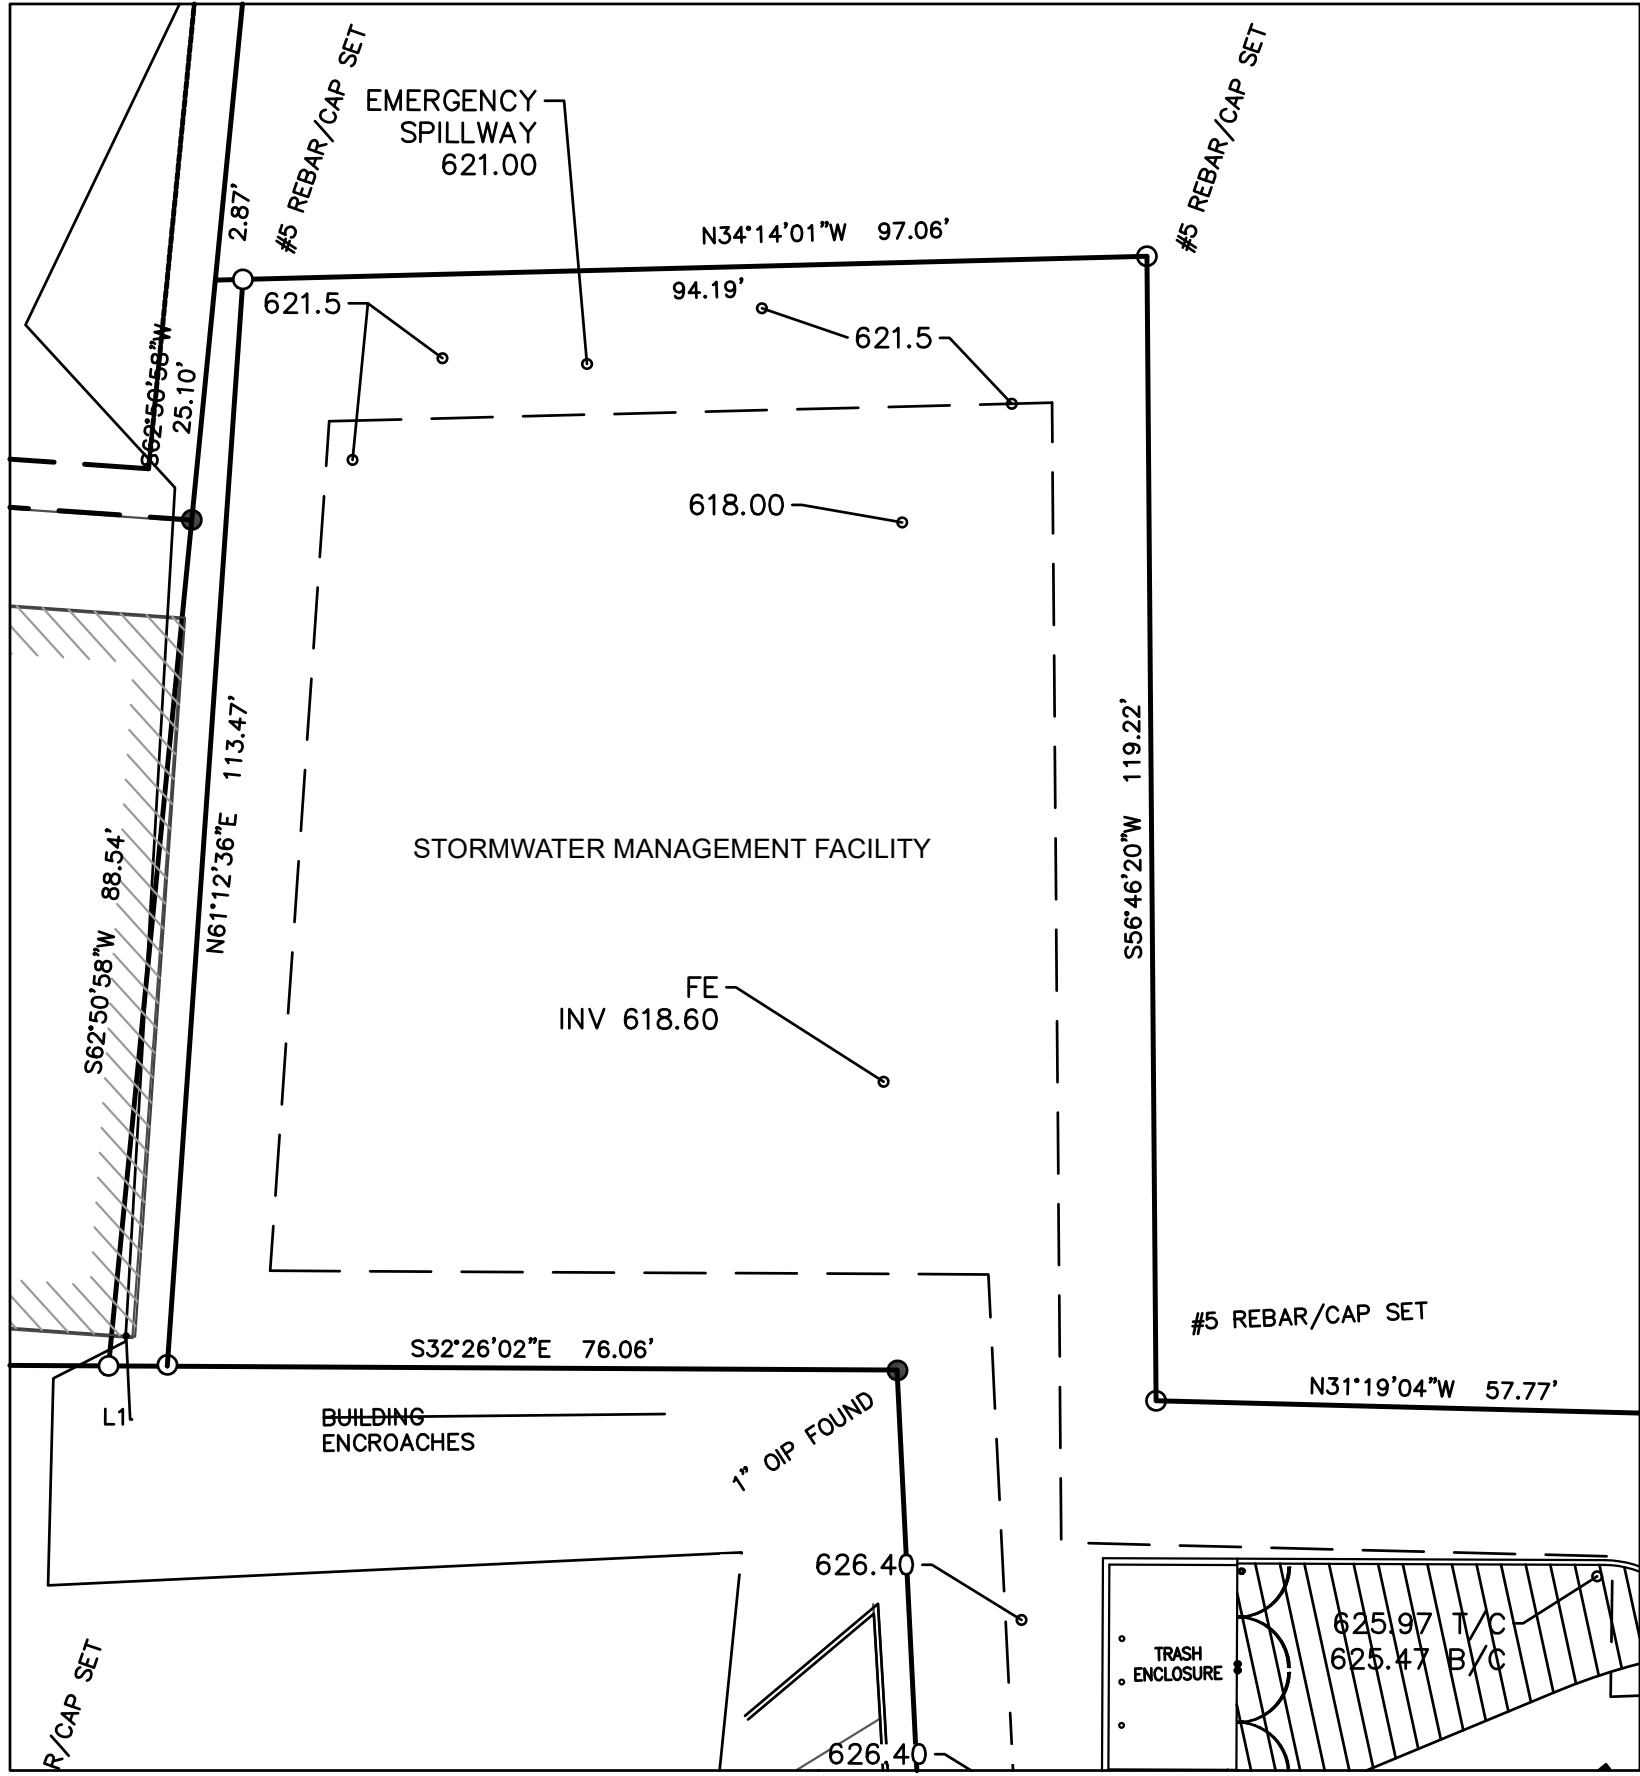

STORMWATER MANAGEMENT FACILITY

(Scale in feet)
1 inch = 20 ft.

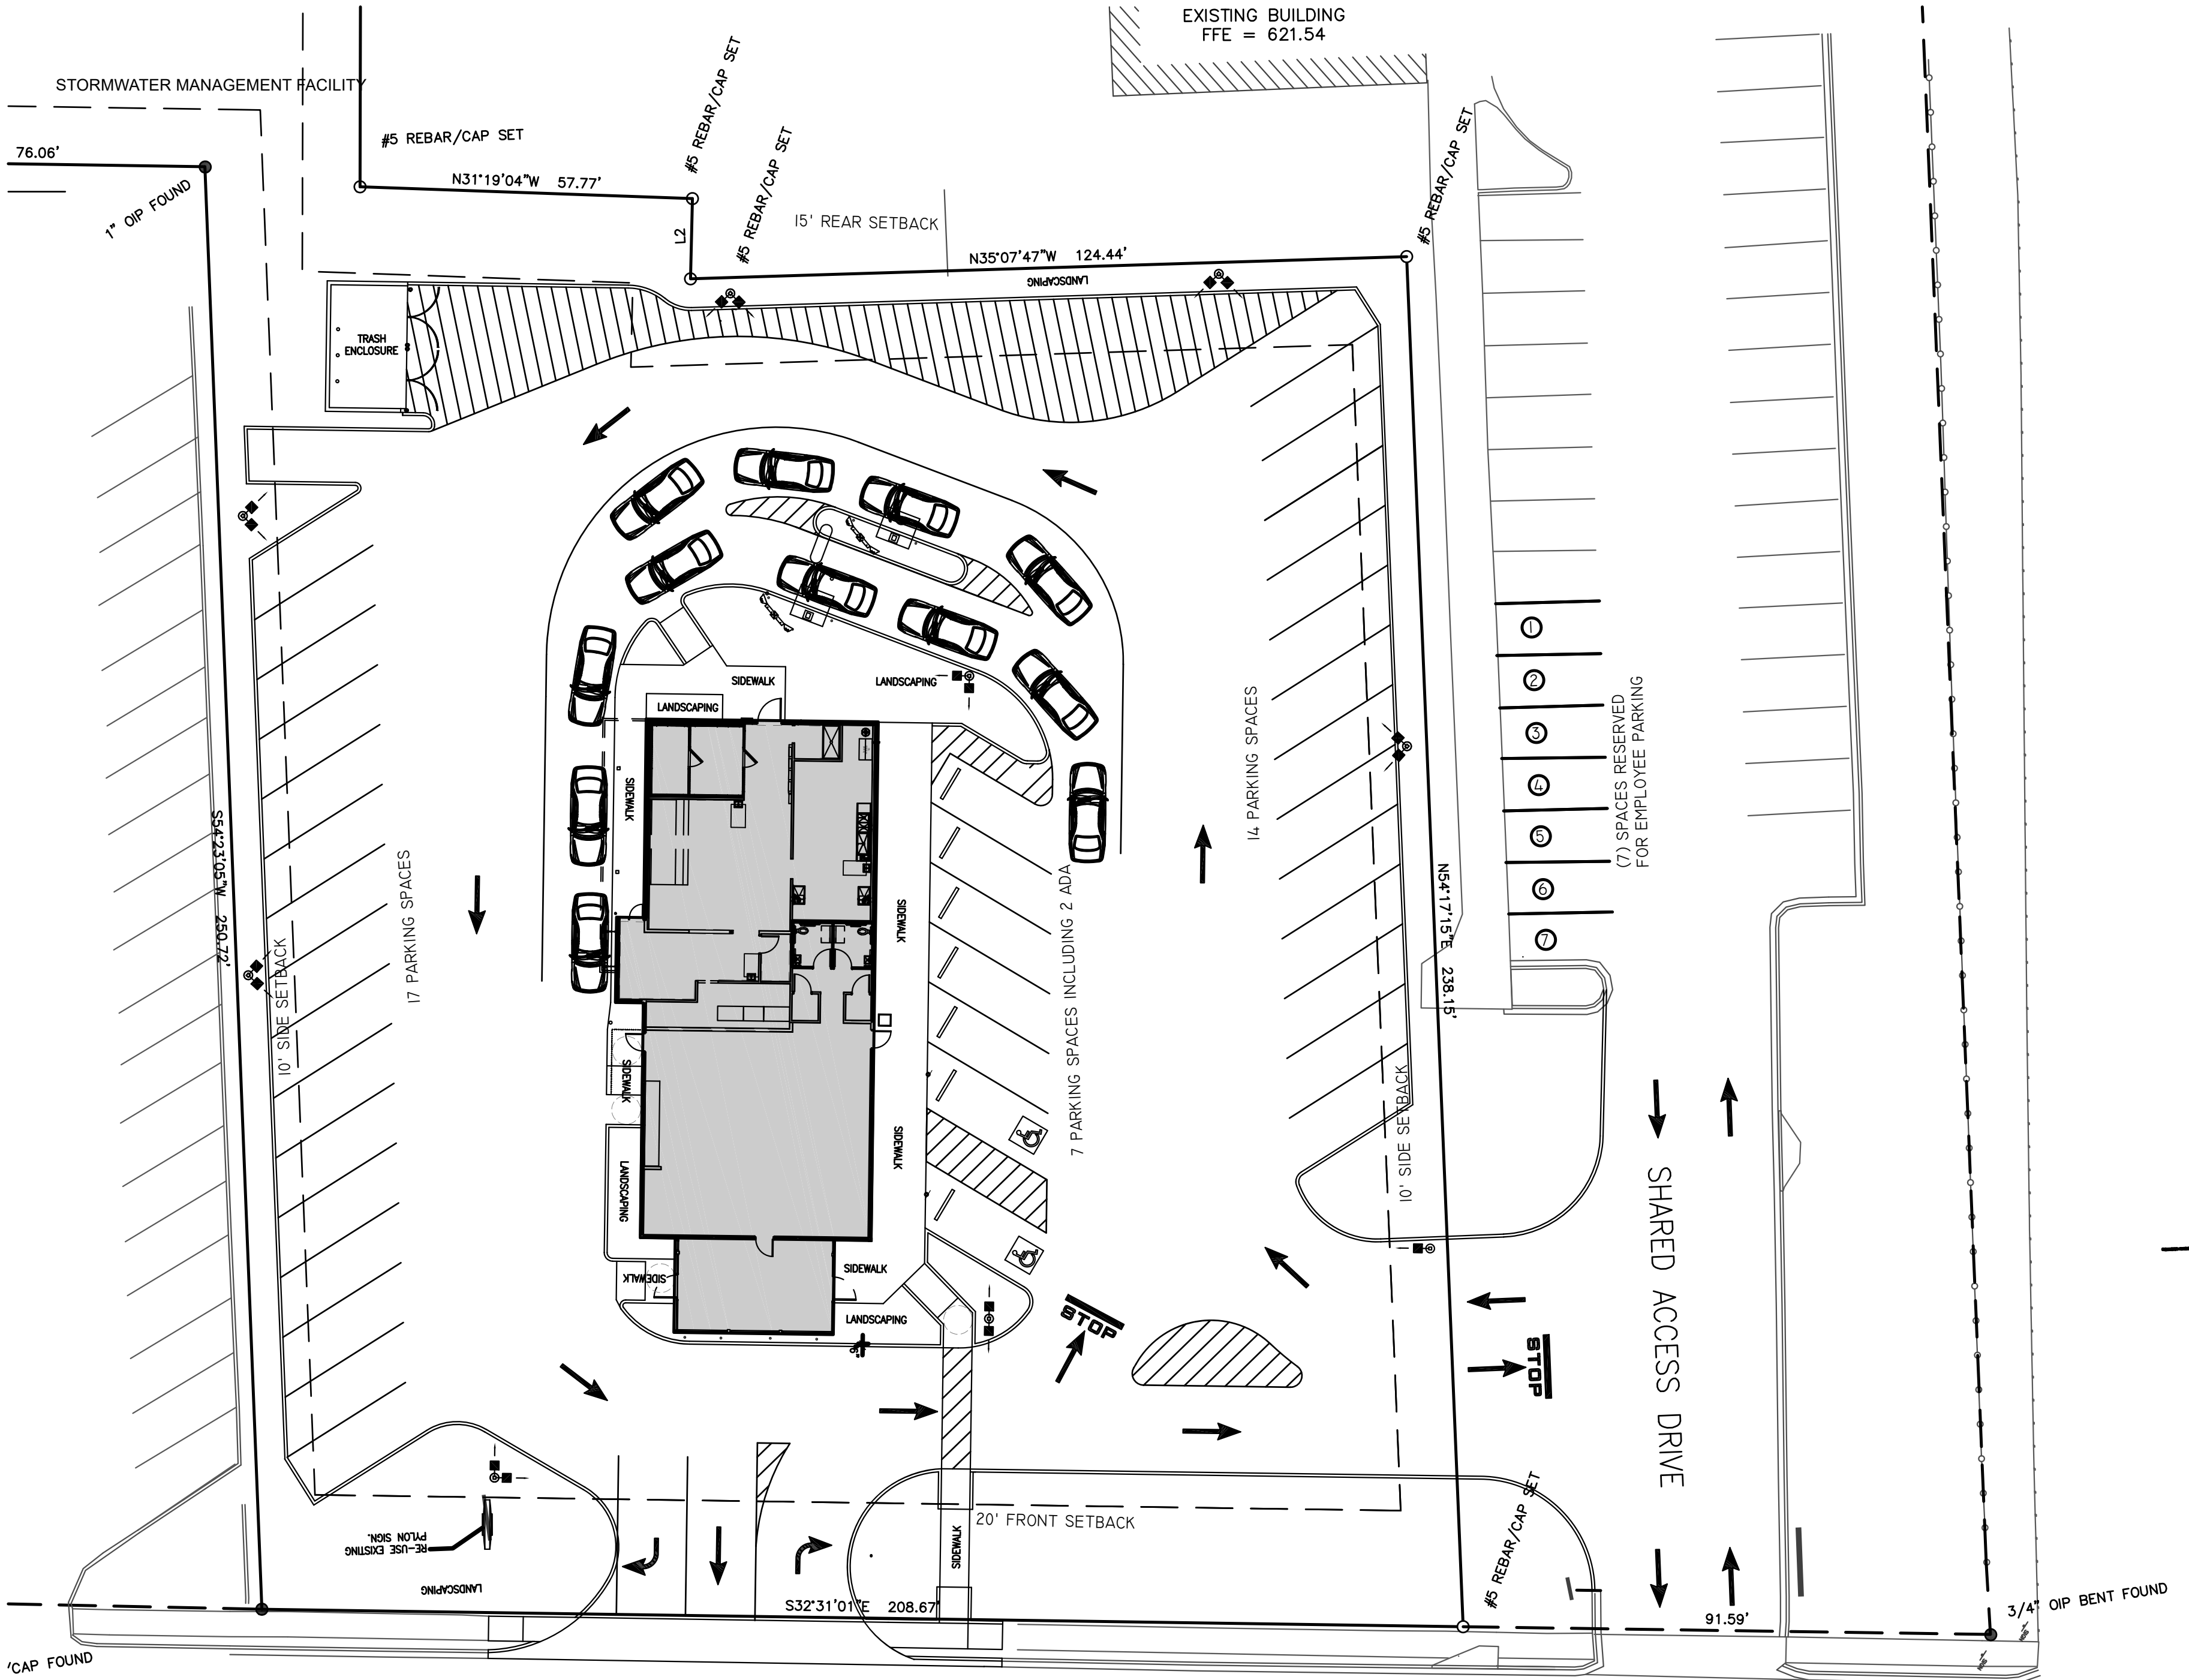

MONTAGUE AVENUE (US HWY 25/I78)

BIRCHTREE DRIVE

(Scale in feet)
1 inch = 20 ft.

SITE DEVELOPMENT PLANS
SLIM CHICKENS
FOR

PEACHTREE DEVELOPMENT & INVESTMENTS
MONTAGUE AVENUE, GREENWOOD, SOUTH CAROLINA

CIVIL
SITE
LAYOUT

NO.	REVISED	CHORD DATE	DESIGNED BY:	CHECKED:	DATE	DRAWN:	APPROVED:	DATE
			DEFII	DEFII	2023-018	DEFII	DEFII	9/6/23

SHEET



HEANER
DESIGN GROUP
110 BEATTIE DRIVE • P.O. BOX 5927 • GREENWOOD, SC 29649
PHONE: (864)223-1533 • FAX: (864)223-9000
WWW.HEANERGMD.COM

