


TAX LOT 44-79-1

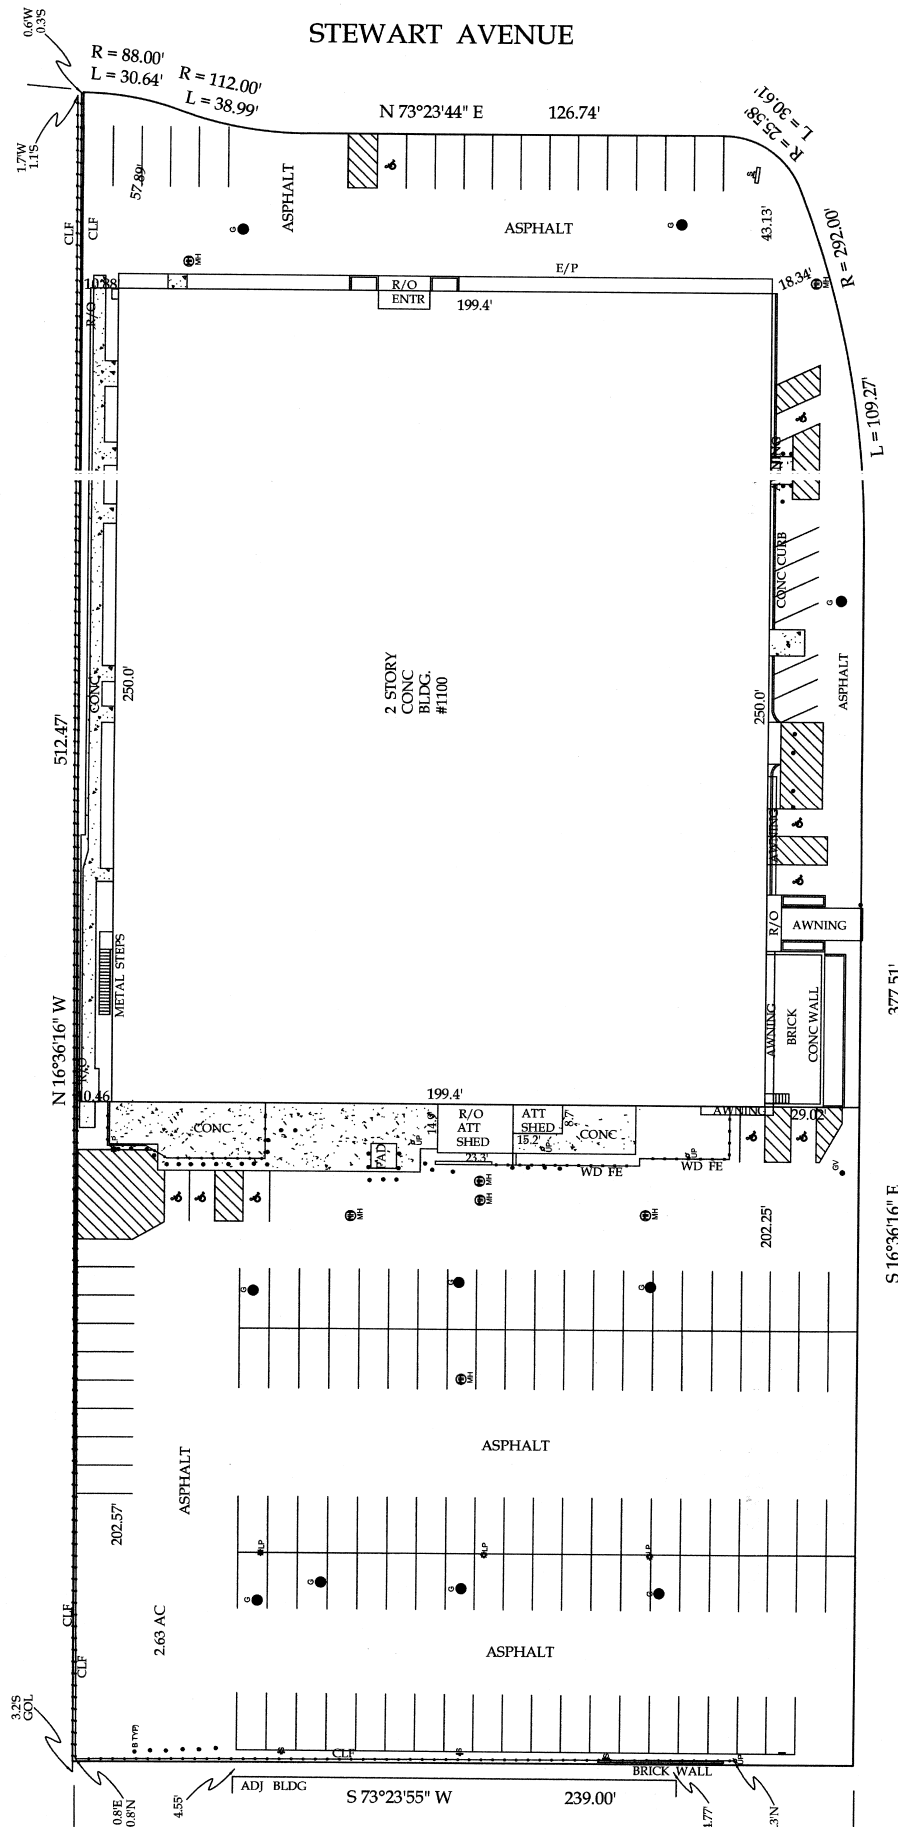

ENDO BLVD. (PARK DR. E.)

- = GRATE
- ⊙ = MANHOLE
- ⊕ = GAS VALVE
- ⊙ = LIGHT POLE
- ⊙ = BOLLARD
- ⊕ = UTILITY POLE
- ⊙ = SIGN
- ⊙ = HANDICAP PARKING

PREPARED BY:
DONALD L. MALM, JR.
LAND SURVEYOR
61 NASSAU AVE
ISLIP, NY 11751
631-581-0003
SCALE: 1"= 30'
DATE: MAY 15, 2015



ALL STRUCTURES, EXISTENTS,
AND UTILITIES SHOWN
ON THIS MAP ARE NOT
GUARANTEED.
THE OFFICE IS NOT
RESPONSIBLE FOR
ANY DAMAGE TO
PROPERTY OR PERSONS
RESULTING FROM THE
USE OF THIS MAP.
NO WARRANTIES ARE
MADE BY THE OFFICE
FOR THE ACCURACY OF
THE INFORMATION
CONTAINED HEREIN.

UNAUTHORIZED ALTERATION OR ADDITION
TO THIS SURVEY IS A VIOLATION OF
THE PROFESSIONAL SEAL OF THE
ENGINEER.
COPIES OF THIS SURVEY MAP NOT BEARING
THE PROFESSIONAL SEAL OF THE ENGINEER
SHALL BE CONSIDERED INVALID.
THIS SURVEY MAP WAS PREPARED BY THE
LAND SURVEYOR AND HIS FIRM, AND
IT IS HEREBY CERTIFIED THAT THE
INFORMATION CONTAINED HEREIN IS
TRUE AND CORRECT TO THE BEST OF
THEIR KNOWLEDGE AND BELIEF.

SURVEY OF PROPERTY
LOCATED AT GARDEN CITY
TOWN OF HEMPSTEAD
NASSAU COUNTY, NY
N.C.T.M.: 44-D-336 (OLD)
44-79-24 (NEW)
CERTIFIED TO:
ALDRICH MANAGEMENT CO., LLC
ISLAND ABSTRACT INC
#145332NISC
SUFFOLK COUNTY NATIONAL BANK
ITS SUCCESSORS AND OR ASSIGNS
FIDELITY NATIONAL TITLE INSURANCE CO.