


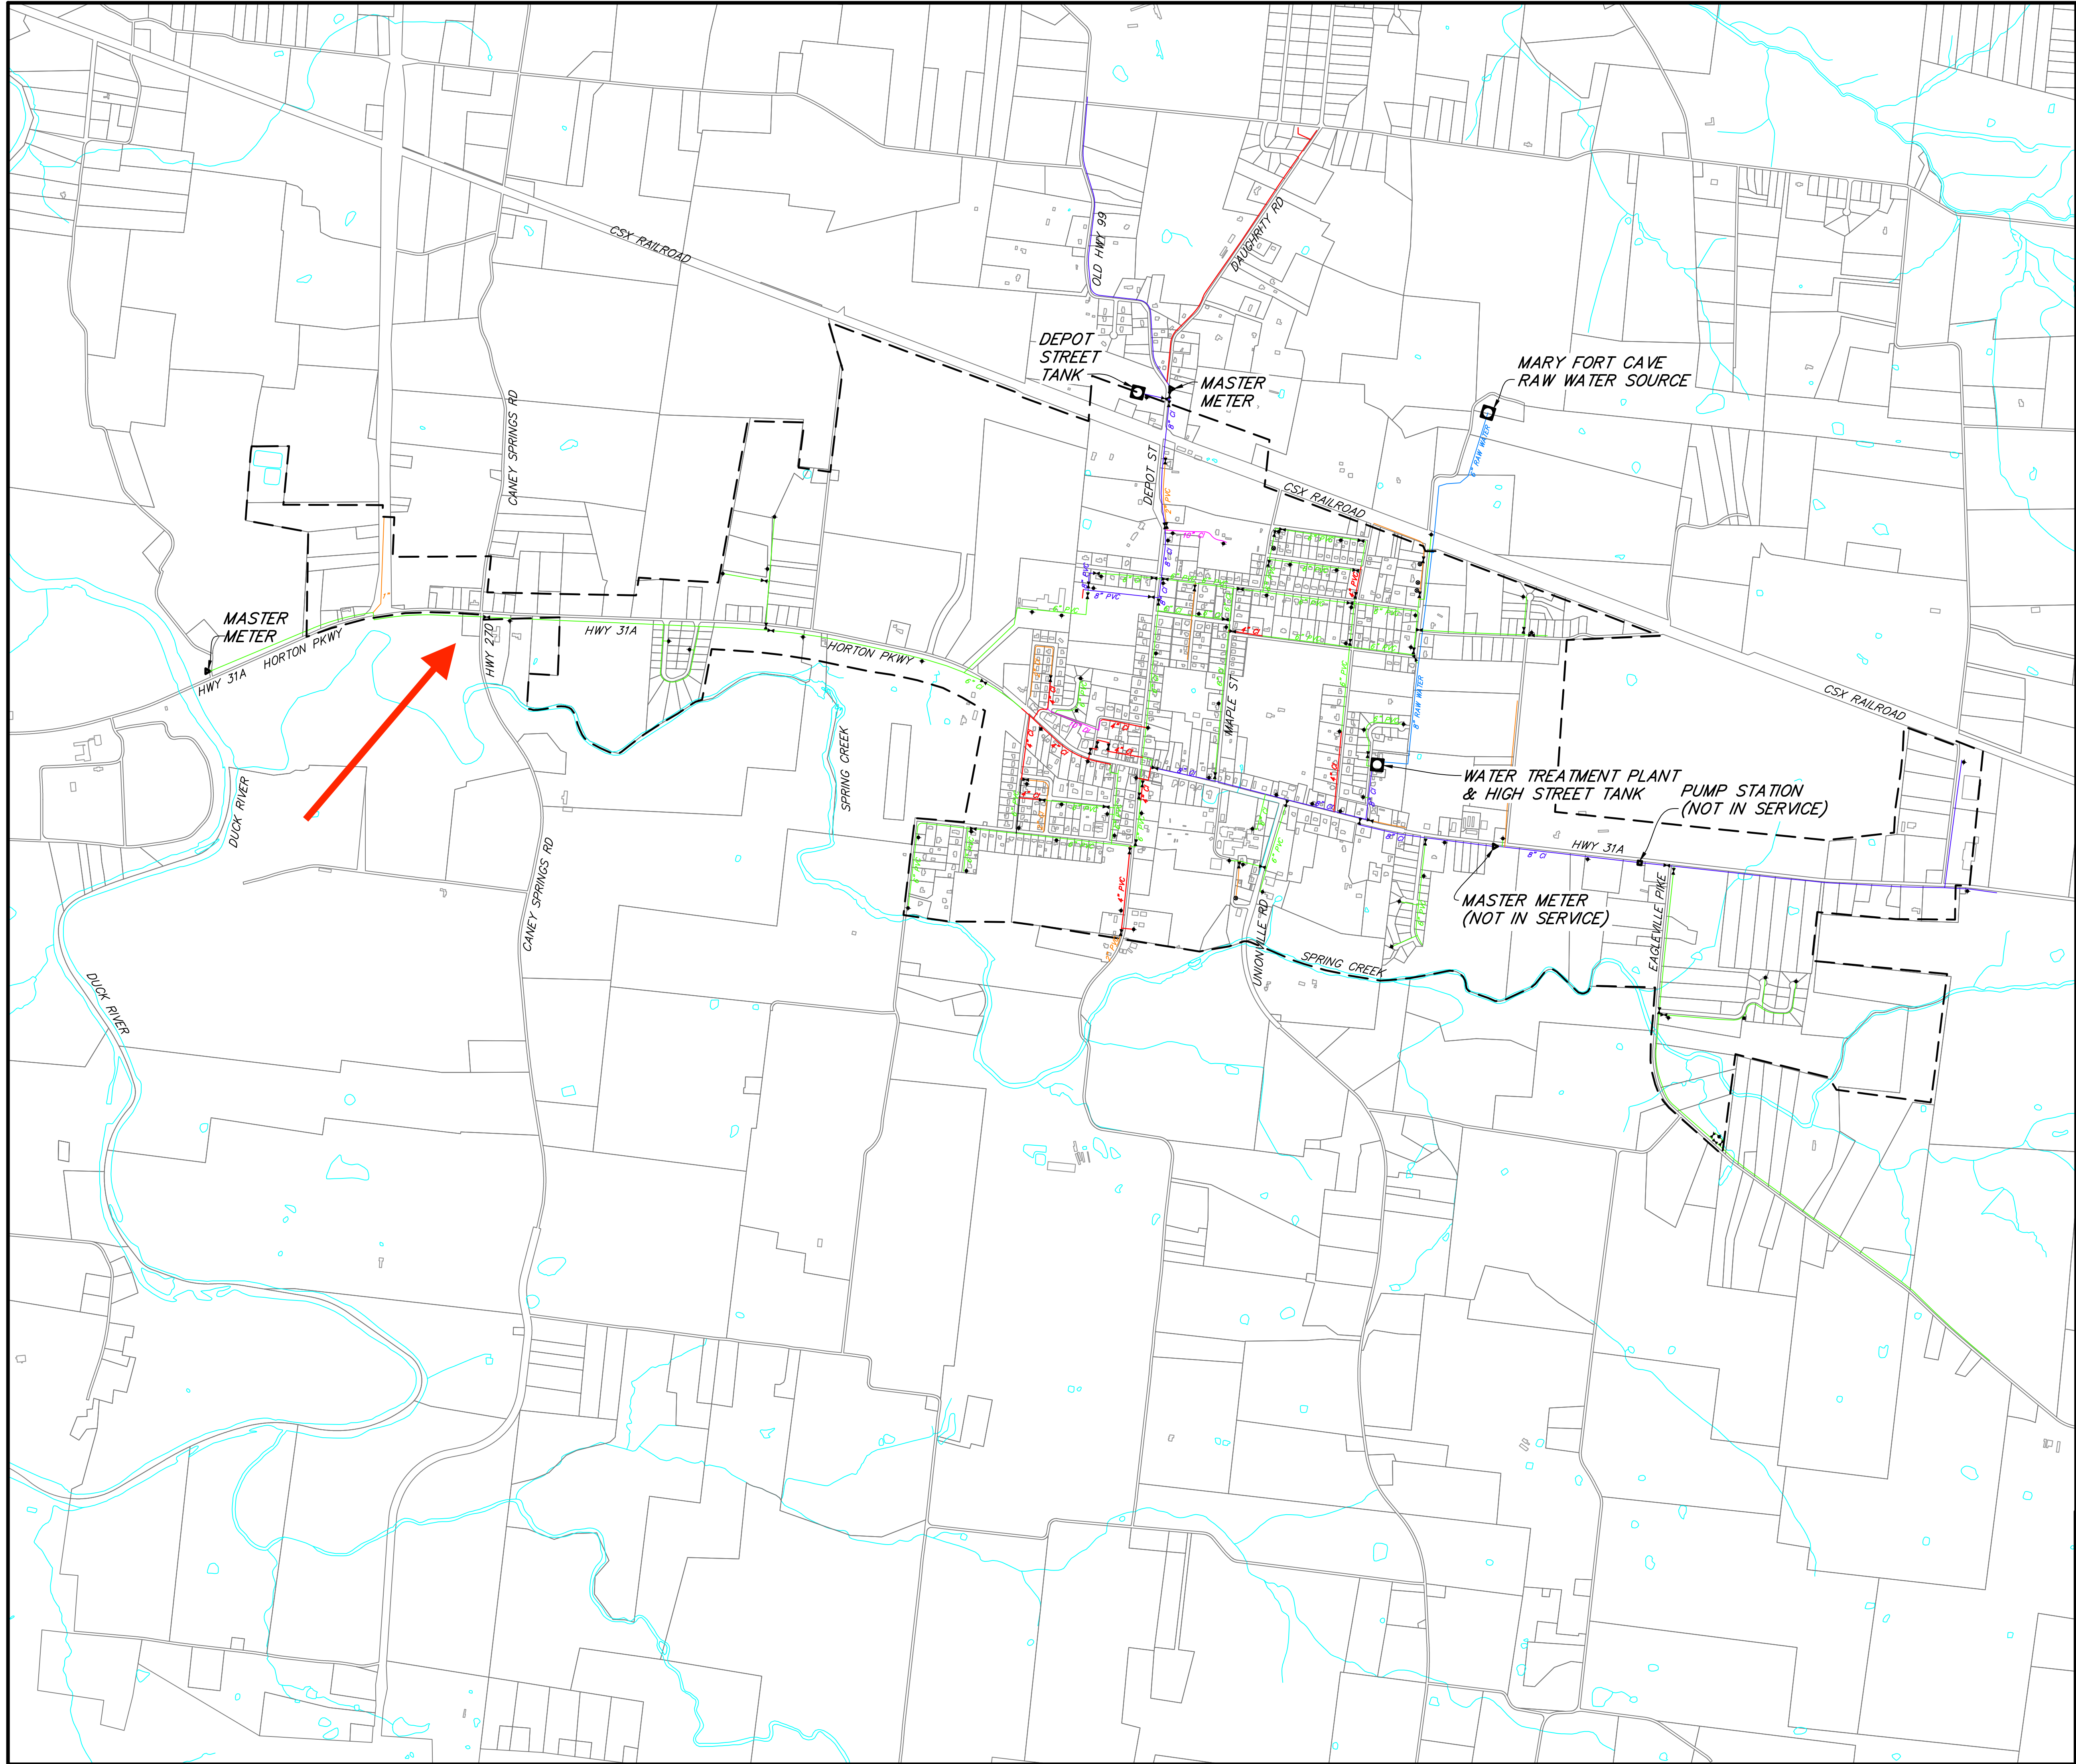

LEGEND

- 2" WATER LINE
- 4" WATER LINE
- 6" WATER LINE
- 8" WATER LINE
- 10" WATER LINE
- CHAPEL HILL CORPORATE BOUNDARY
- WATER VALVE
- FIRE HYDRANT
- BLOW-OFF VALVE

SHEET 1 OF 1	WATER SYSTEM IMPROVEMENTS		
	CHAPEL HILL WATER SYSTEM MAP		
REVISIONS	FOR		
	CHAPEL HILL, TENNESSEE		
PROJECT NUMBER	SCALE	DATE	DESIGNED DGT
	1"=1000'		
2069	1/31/2018		DRAWN WZM
			CHECKED JGD

WAUFORD
J. R. Wauford & Company, Consulting Engineers, Inc.
Nashville, Tennessee
(615)883-3243
www.jrwauford.com