
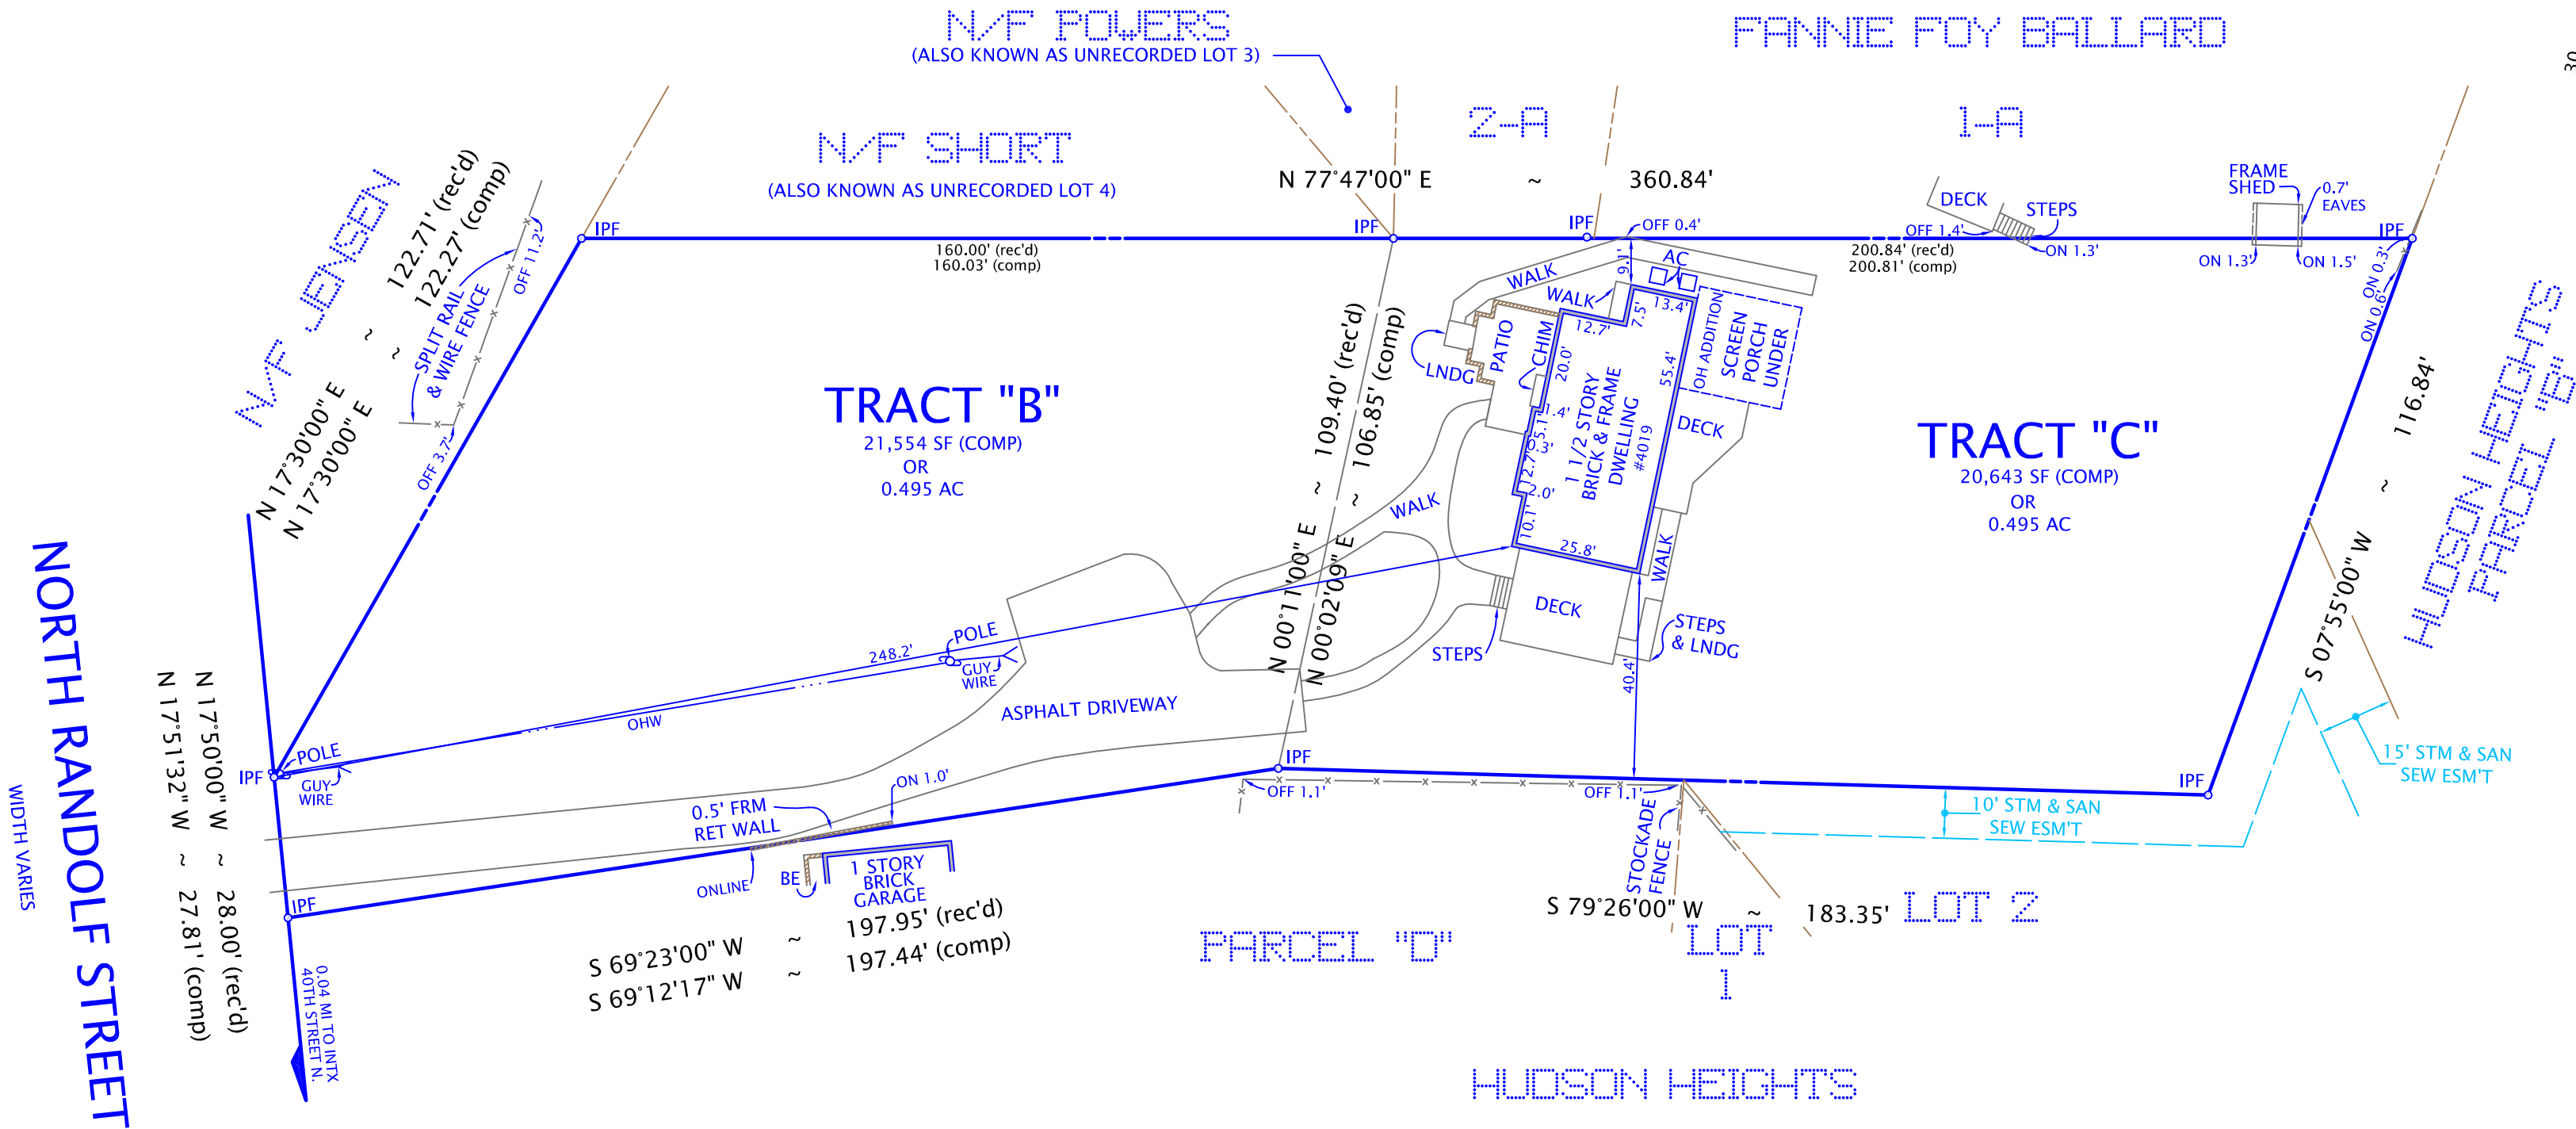


- NOTES: 1. FENCES ARE CHAIN LINK UNLESS NOTED.  
2. UTILITIES ARE UNDERGROUND.  
3. WALLS ARE 0.7' BRICK WALLS UNLESS NOTED.

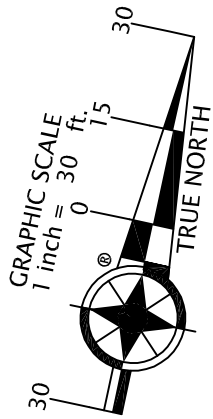

PLAT  
SHOWING HOUSE LOCATION ON  
TRACTS B & C  
**T. B. JEWELL PROPERTY**  
(DEED BOOK 348, PAGE 538)  
ARLINGTON COUNTY, VIRGINIA  
SCALE: 1" = 30'      OCTOBER 30, 2017

<p>I HEREBY CERTIFY THAT THE POSITIONS OF ALL THE EXISTING IMPROVEMENTS HAVE BEEN CAREFULLY ESTABLISHED BY A CURRENT FIELD SURVEY AND UNLESS SHOWN THERE ARE NO VISIBLE ENCROACHMENTS AS OF THIS DATE:</p>	<p>10/30/2017 GEORGE M. O'QUINN LICENSE NO. 2069</p> <p><i>George M. O'Quinn</i></p>	<p>Ordered by: <b>Monarch</b> TITLE, INC. 6861 Elm Street Suite 100 McLean, Virginia 22101 703-852-1730</p>
<p>THIS PLAT IS SUBJECT TO RESTRICTIONS OF RECORD. A TITLE REPORT WAS NOT FURNISHED.</p>		<p><b>DOMINION</b> Surveyors Inc.® 8808-H PEAR TREE VILLAGE COURT ALEXANDRIA, VIRGINIA 22309 703-619-6555 FAX: 703-799-6412</p>