


HEATED 952 SQ FT.
 PORCHES 566 SQ FT

1/4" = 1'-0"
 SCALE


DRAWN FOR:
 LOGAN CORSE
 770-880-6177




FRONT VIEW

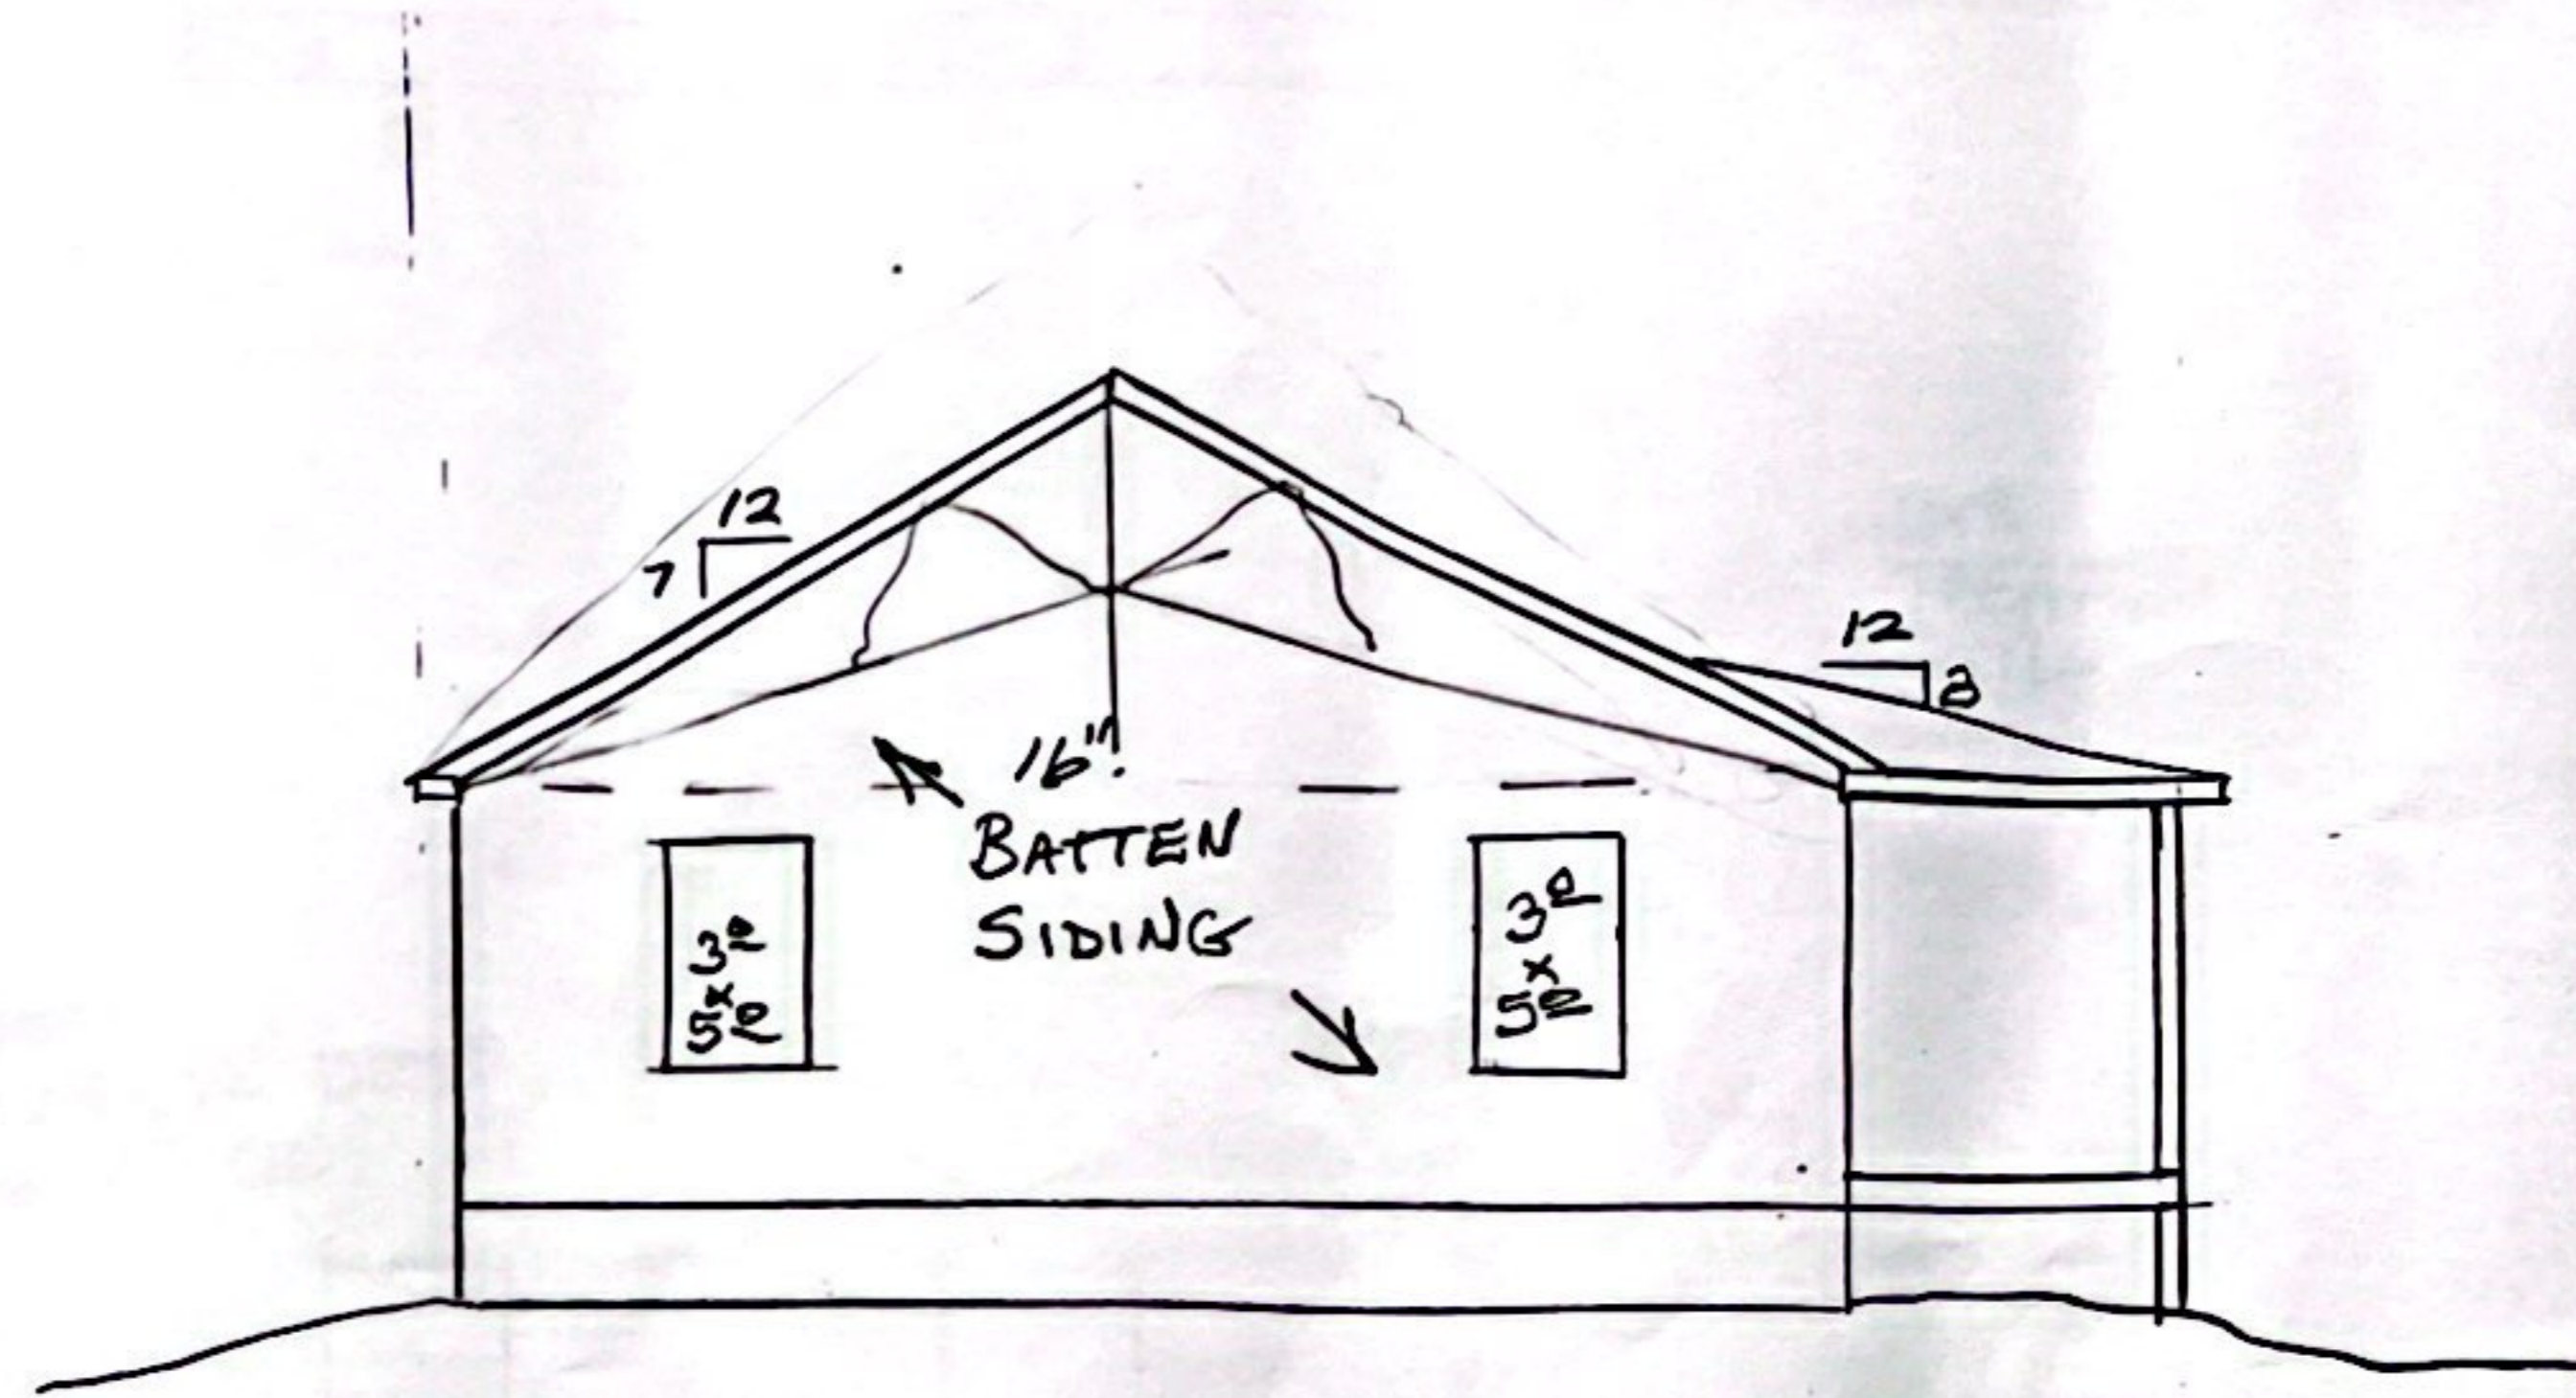

LEFT SIDE

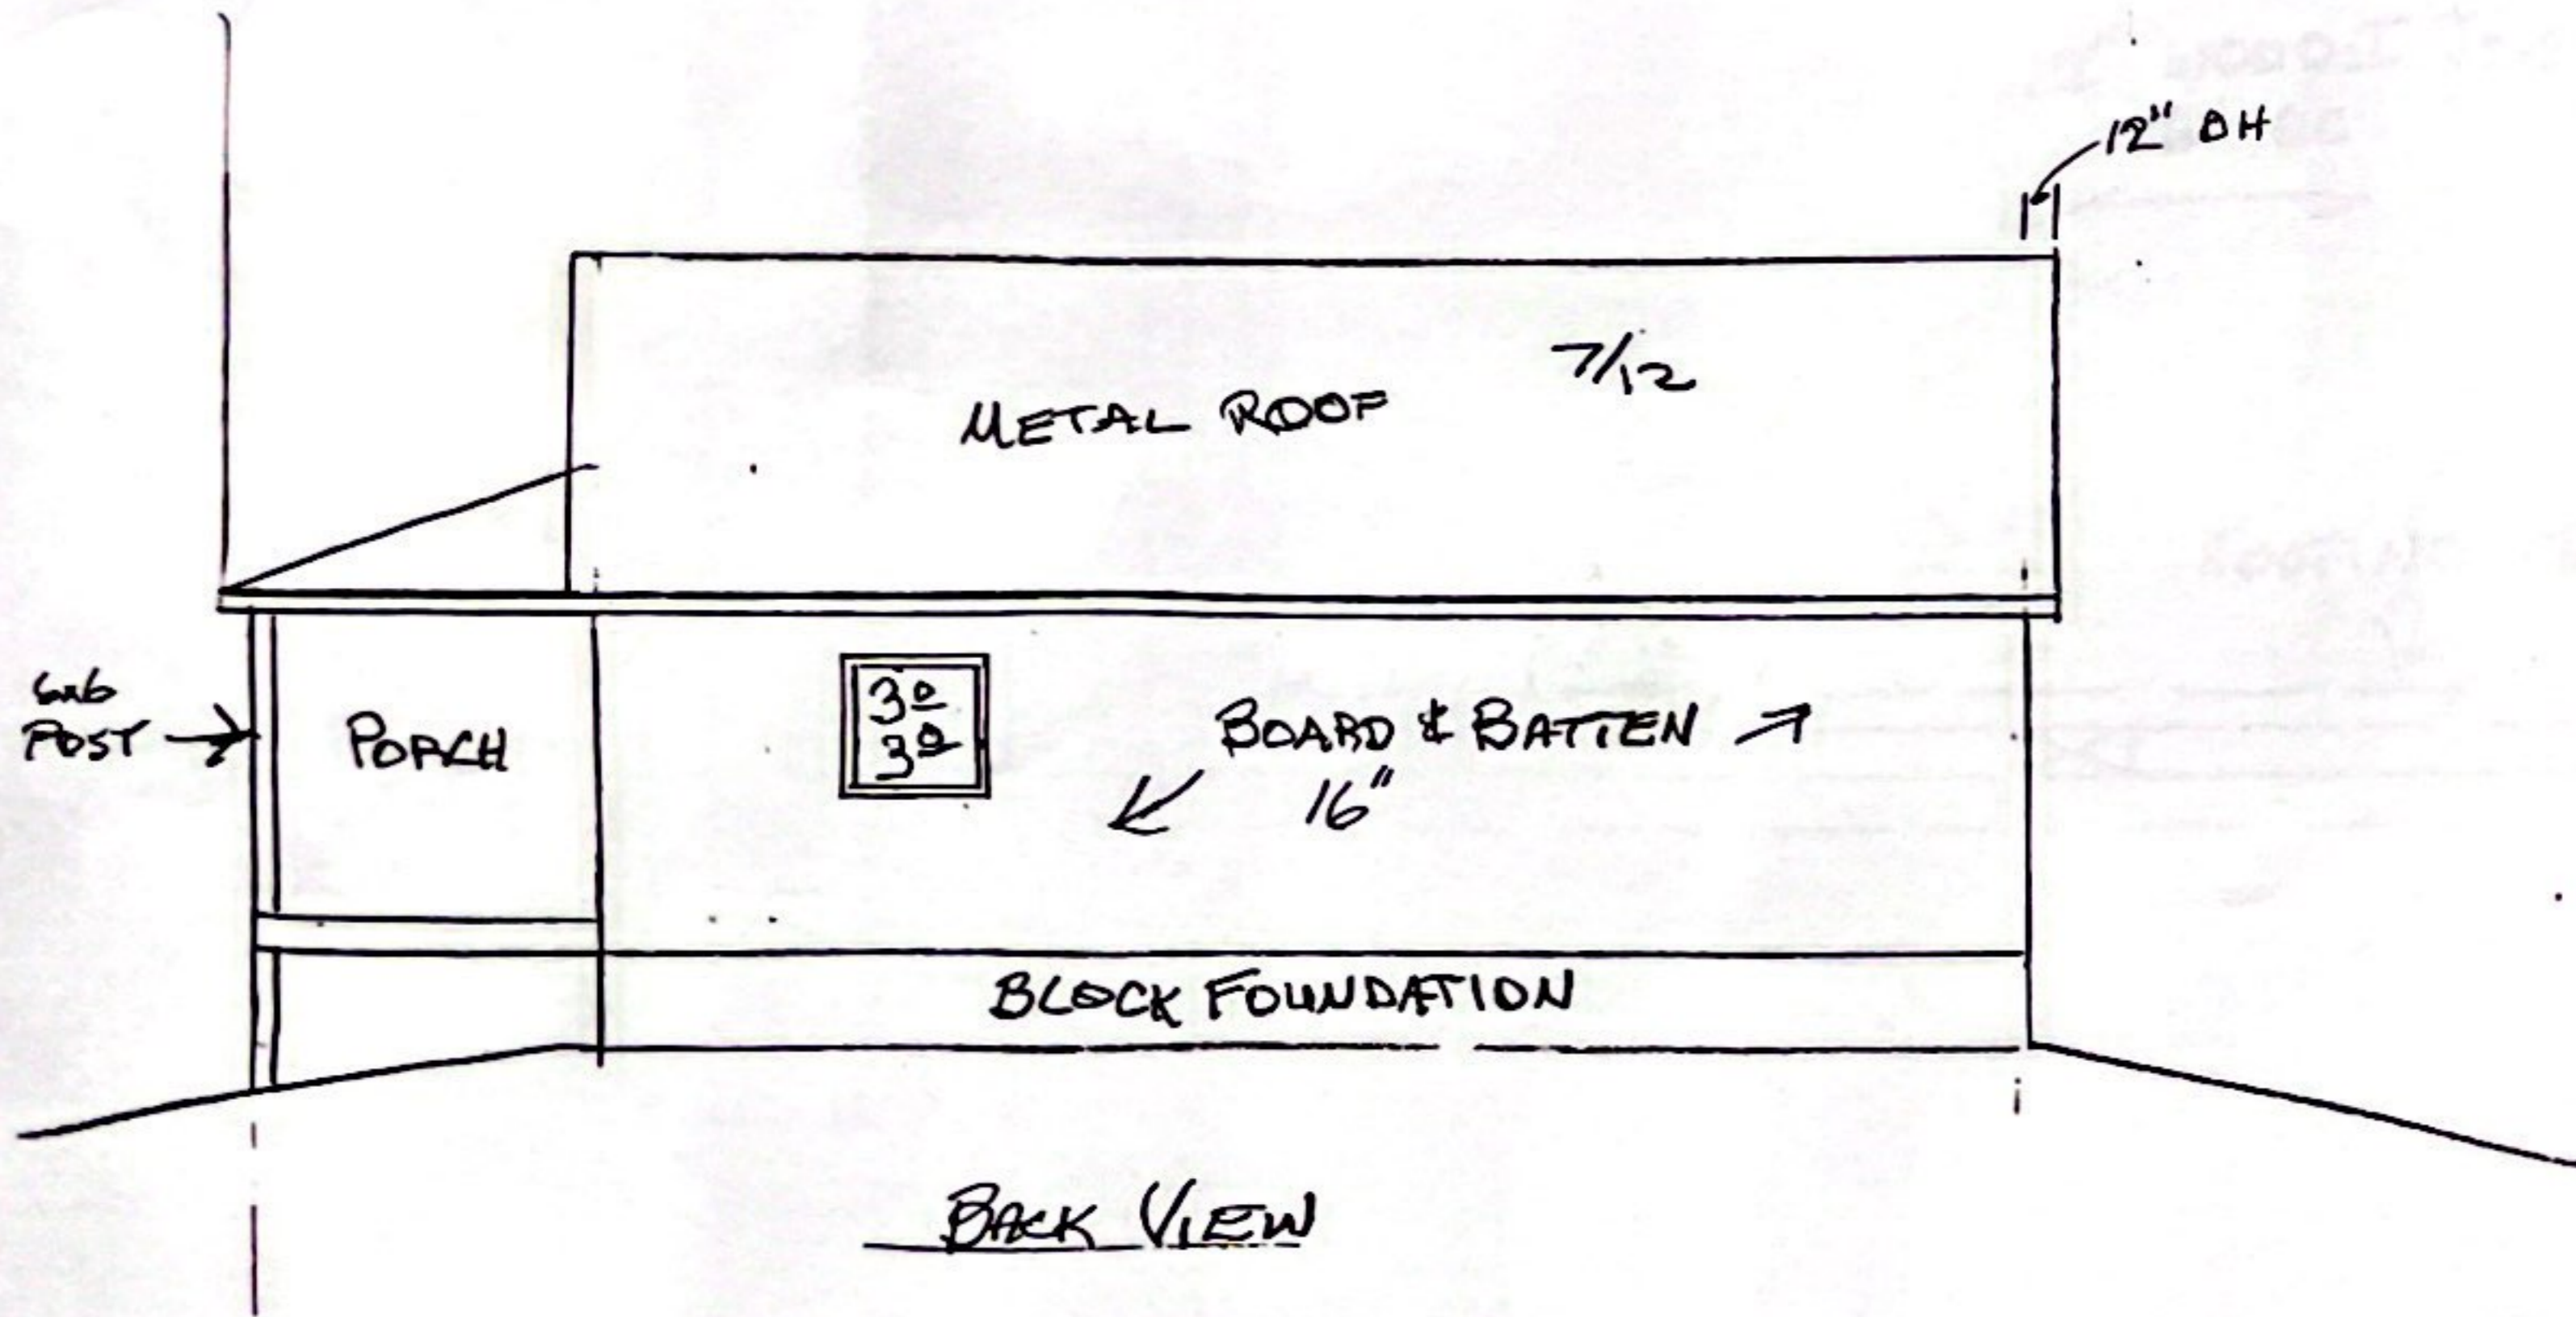


BACK VIEW

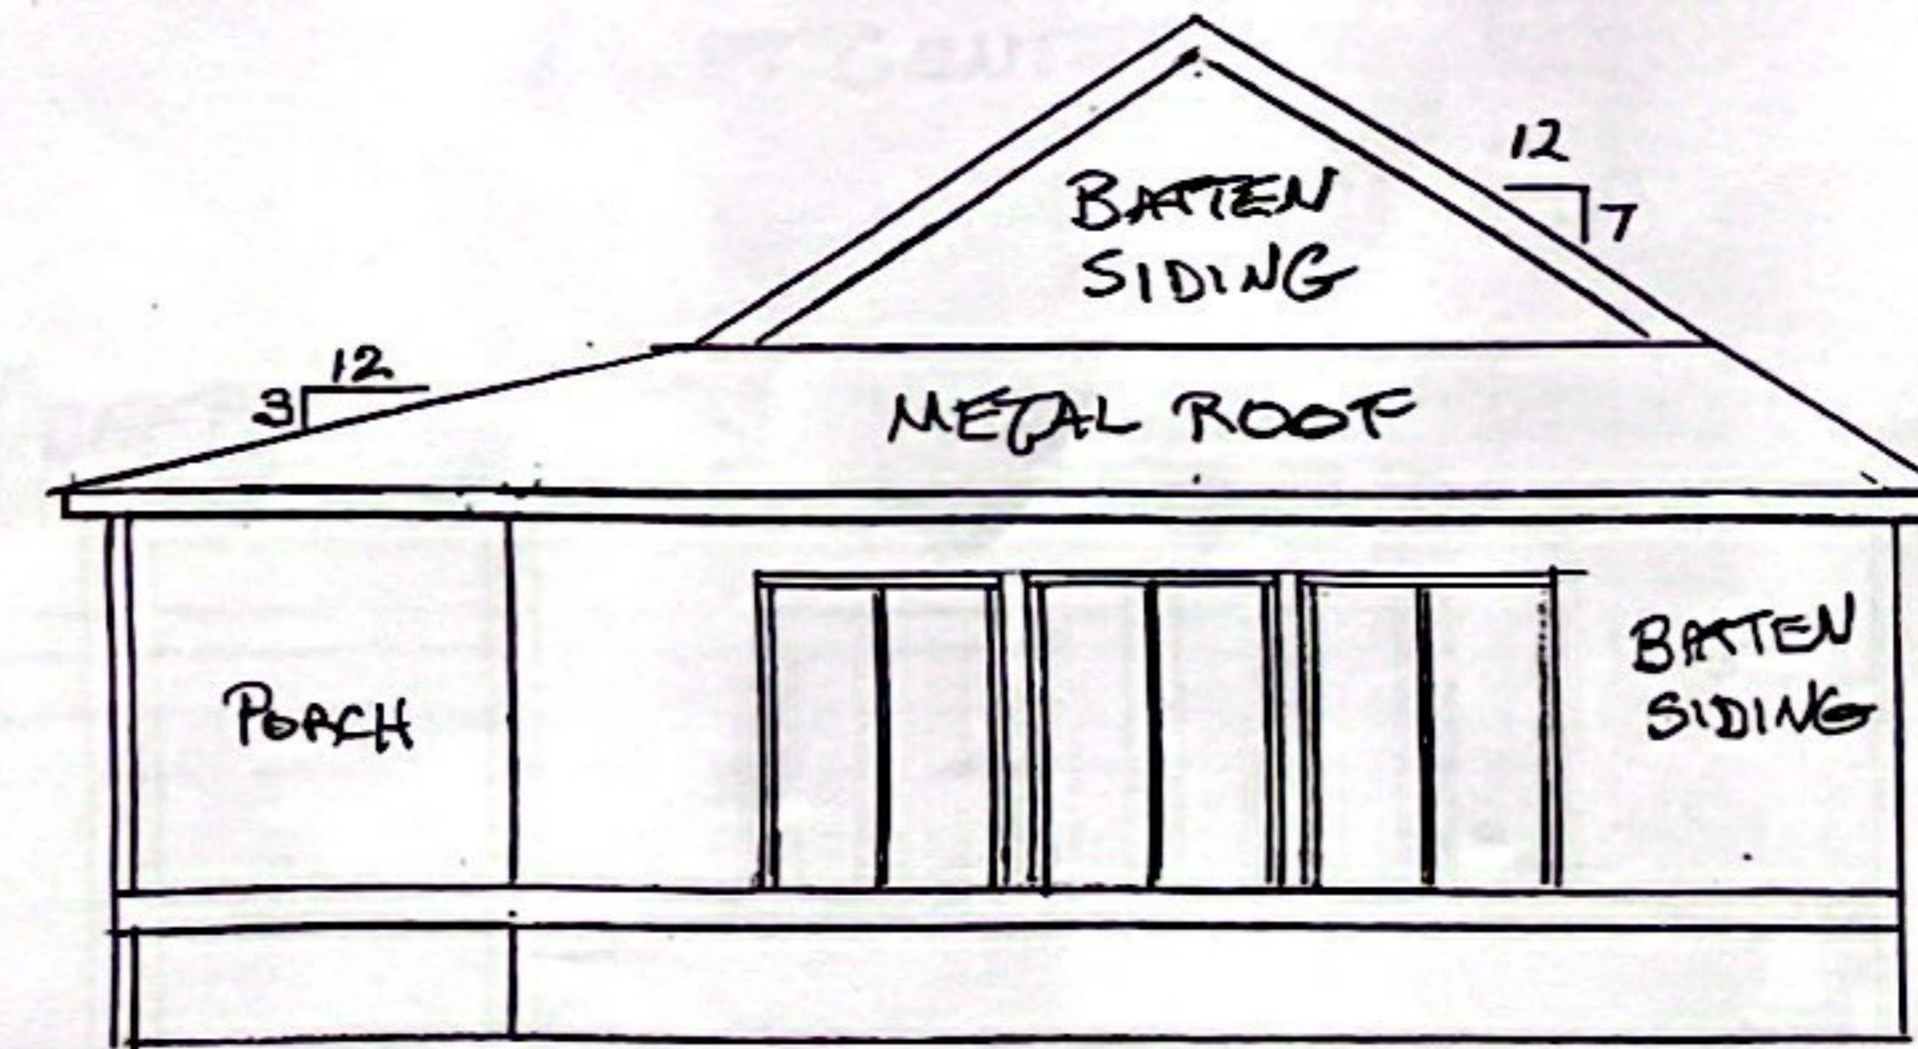

RIGHT SIDE

SCALE 1/4" = 1'-0"

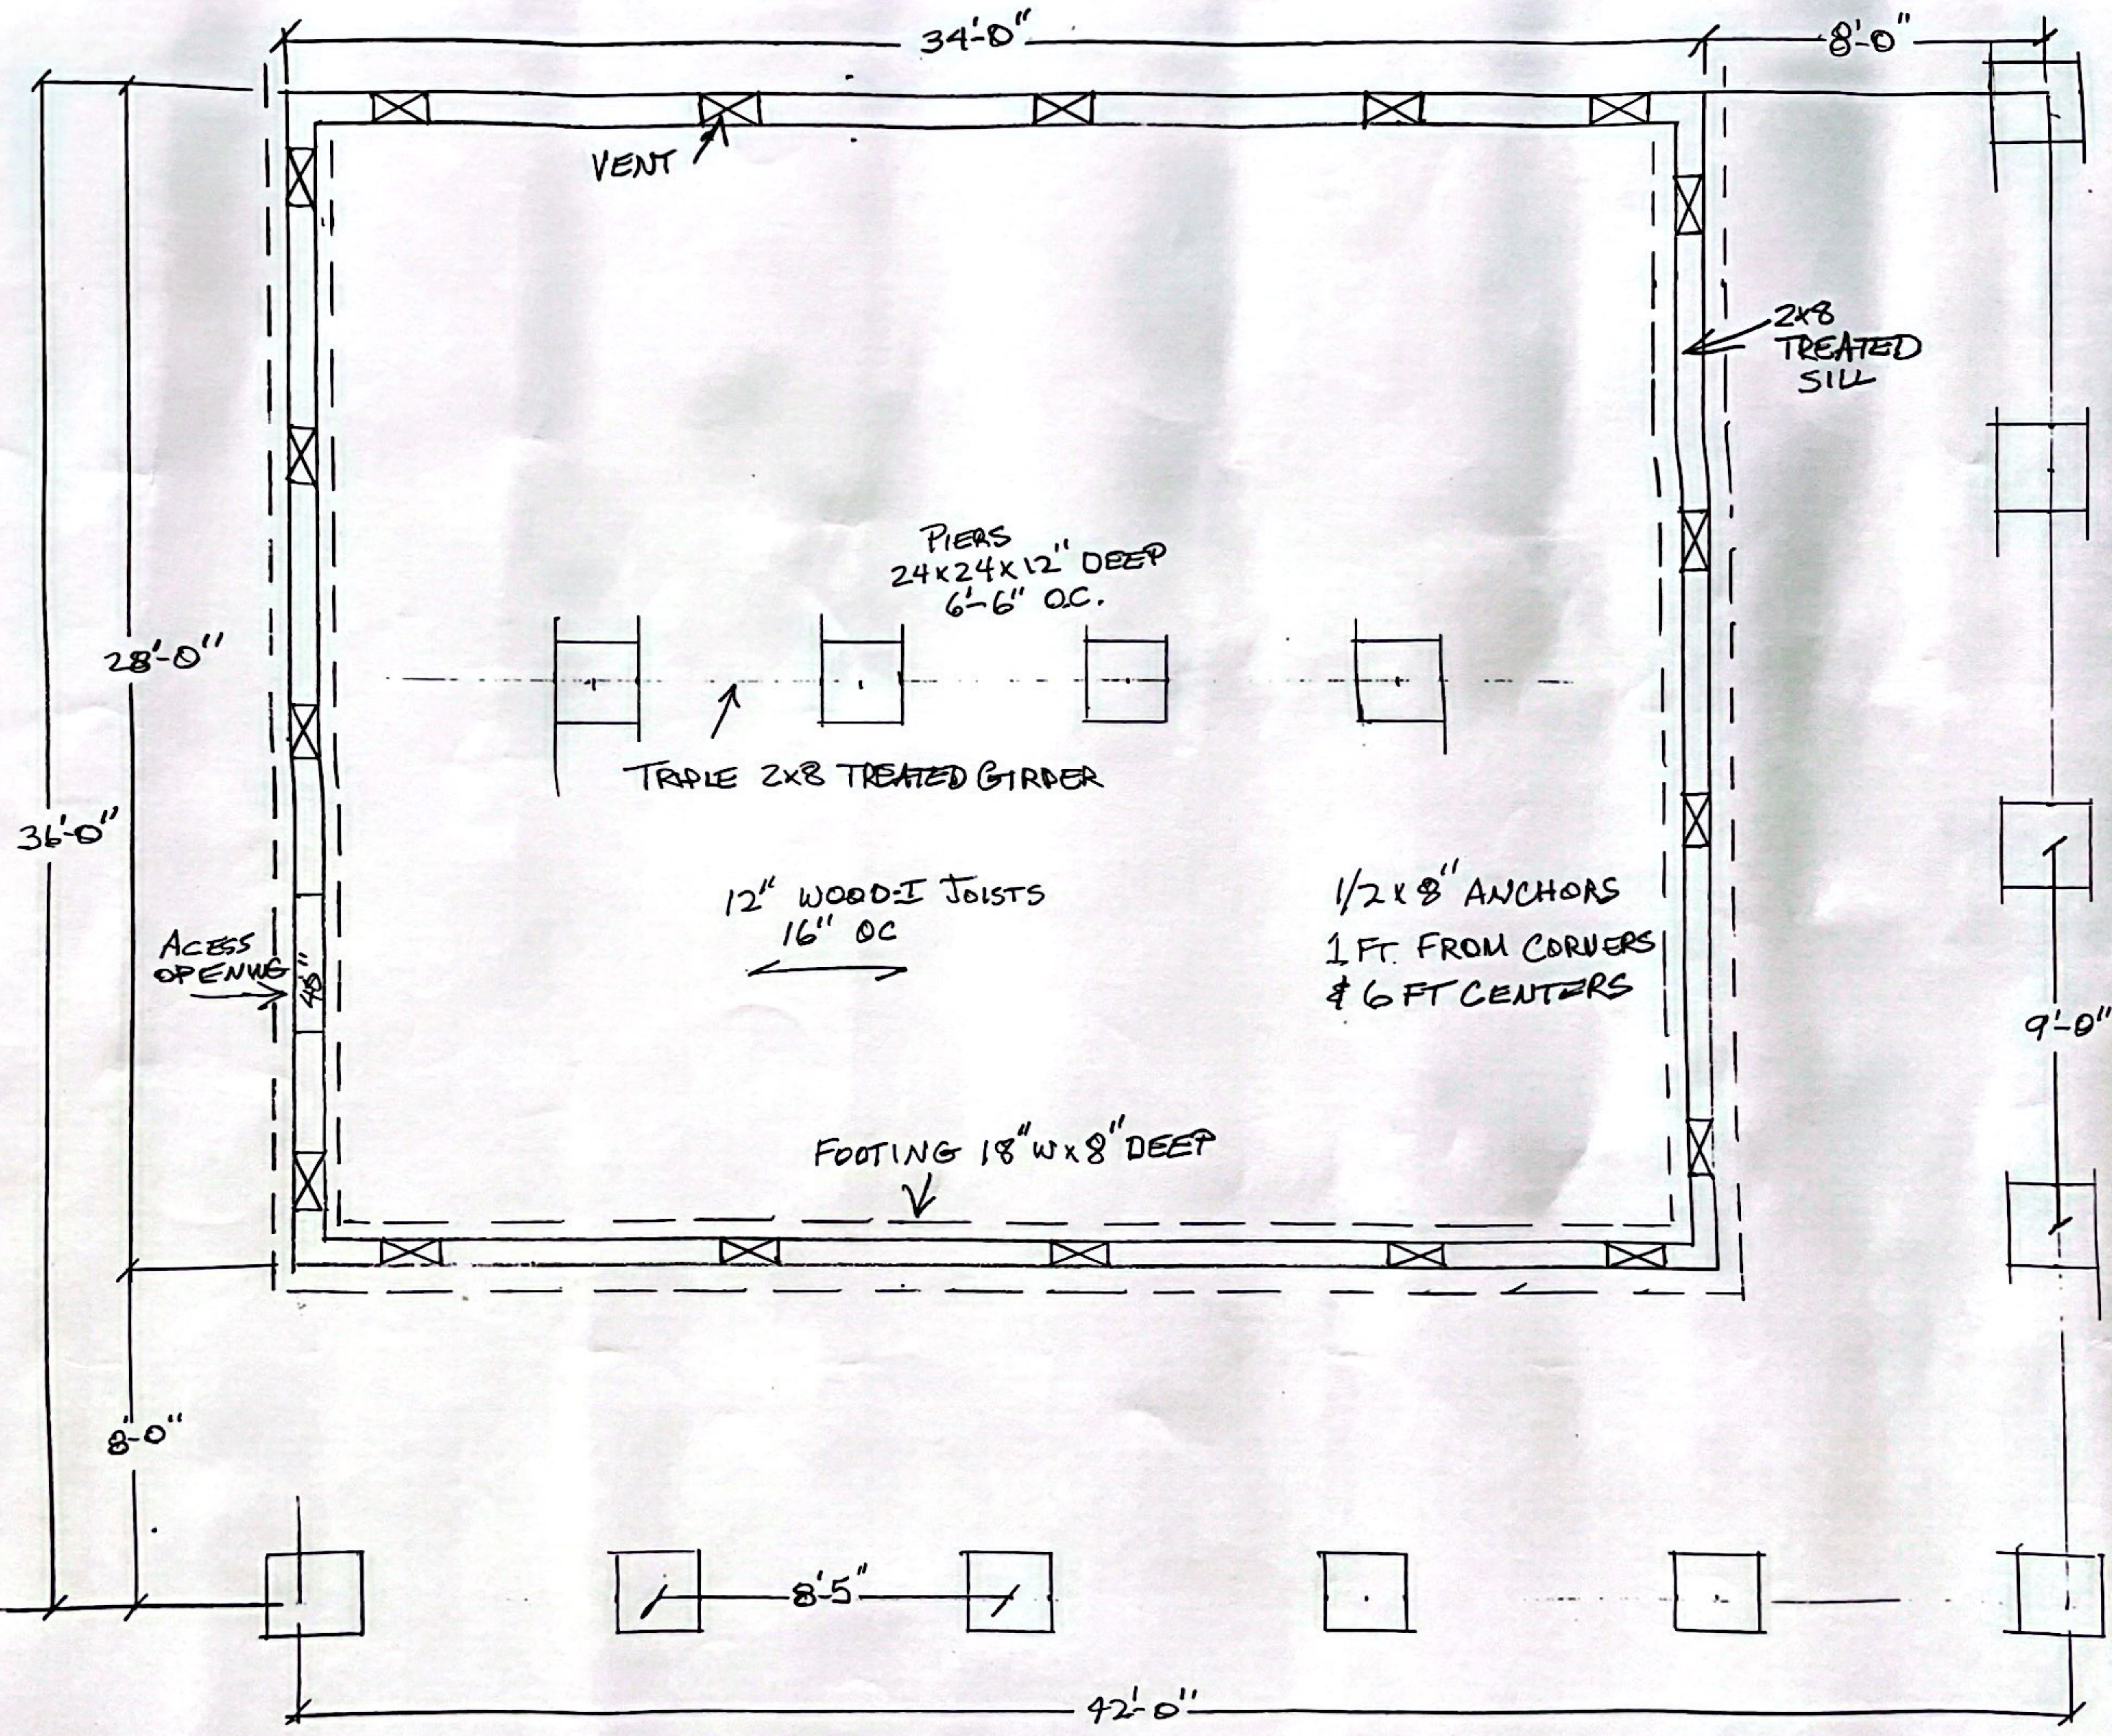

VENT

2x8 TREATED SILL

PIERS 24x24x12" DEEP 6'-6" OC.

TRIPLE 2x8 TREATED GIRDER

12" WOOD-I JOISTS 16" OC

1/2x8" ANCHORS 1 FT. FROM CORNERS & 6 FT CENTERS

FOOTING 18" W x 8" DEEP

28'-0"

36'-0"

8'-0"

8'-5"

42'-0"

9'-0"

CHECK CODE FOR PIER SIZE

