
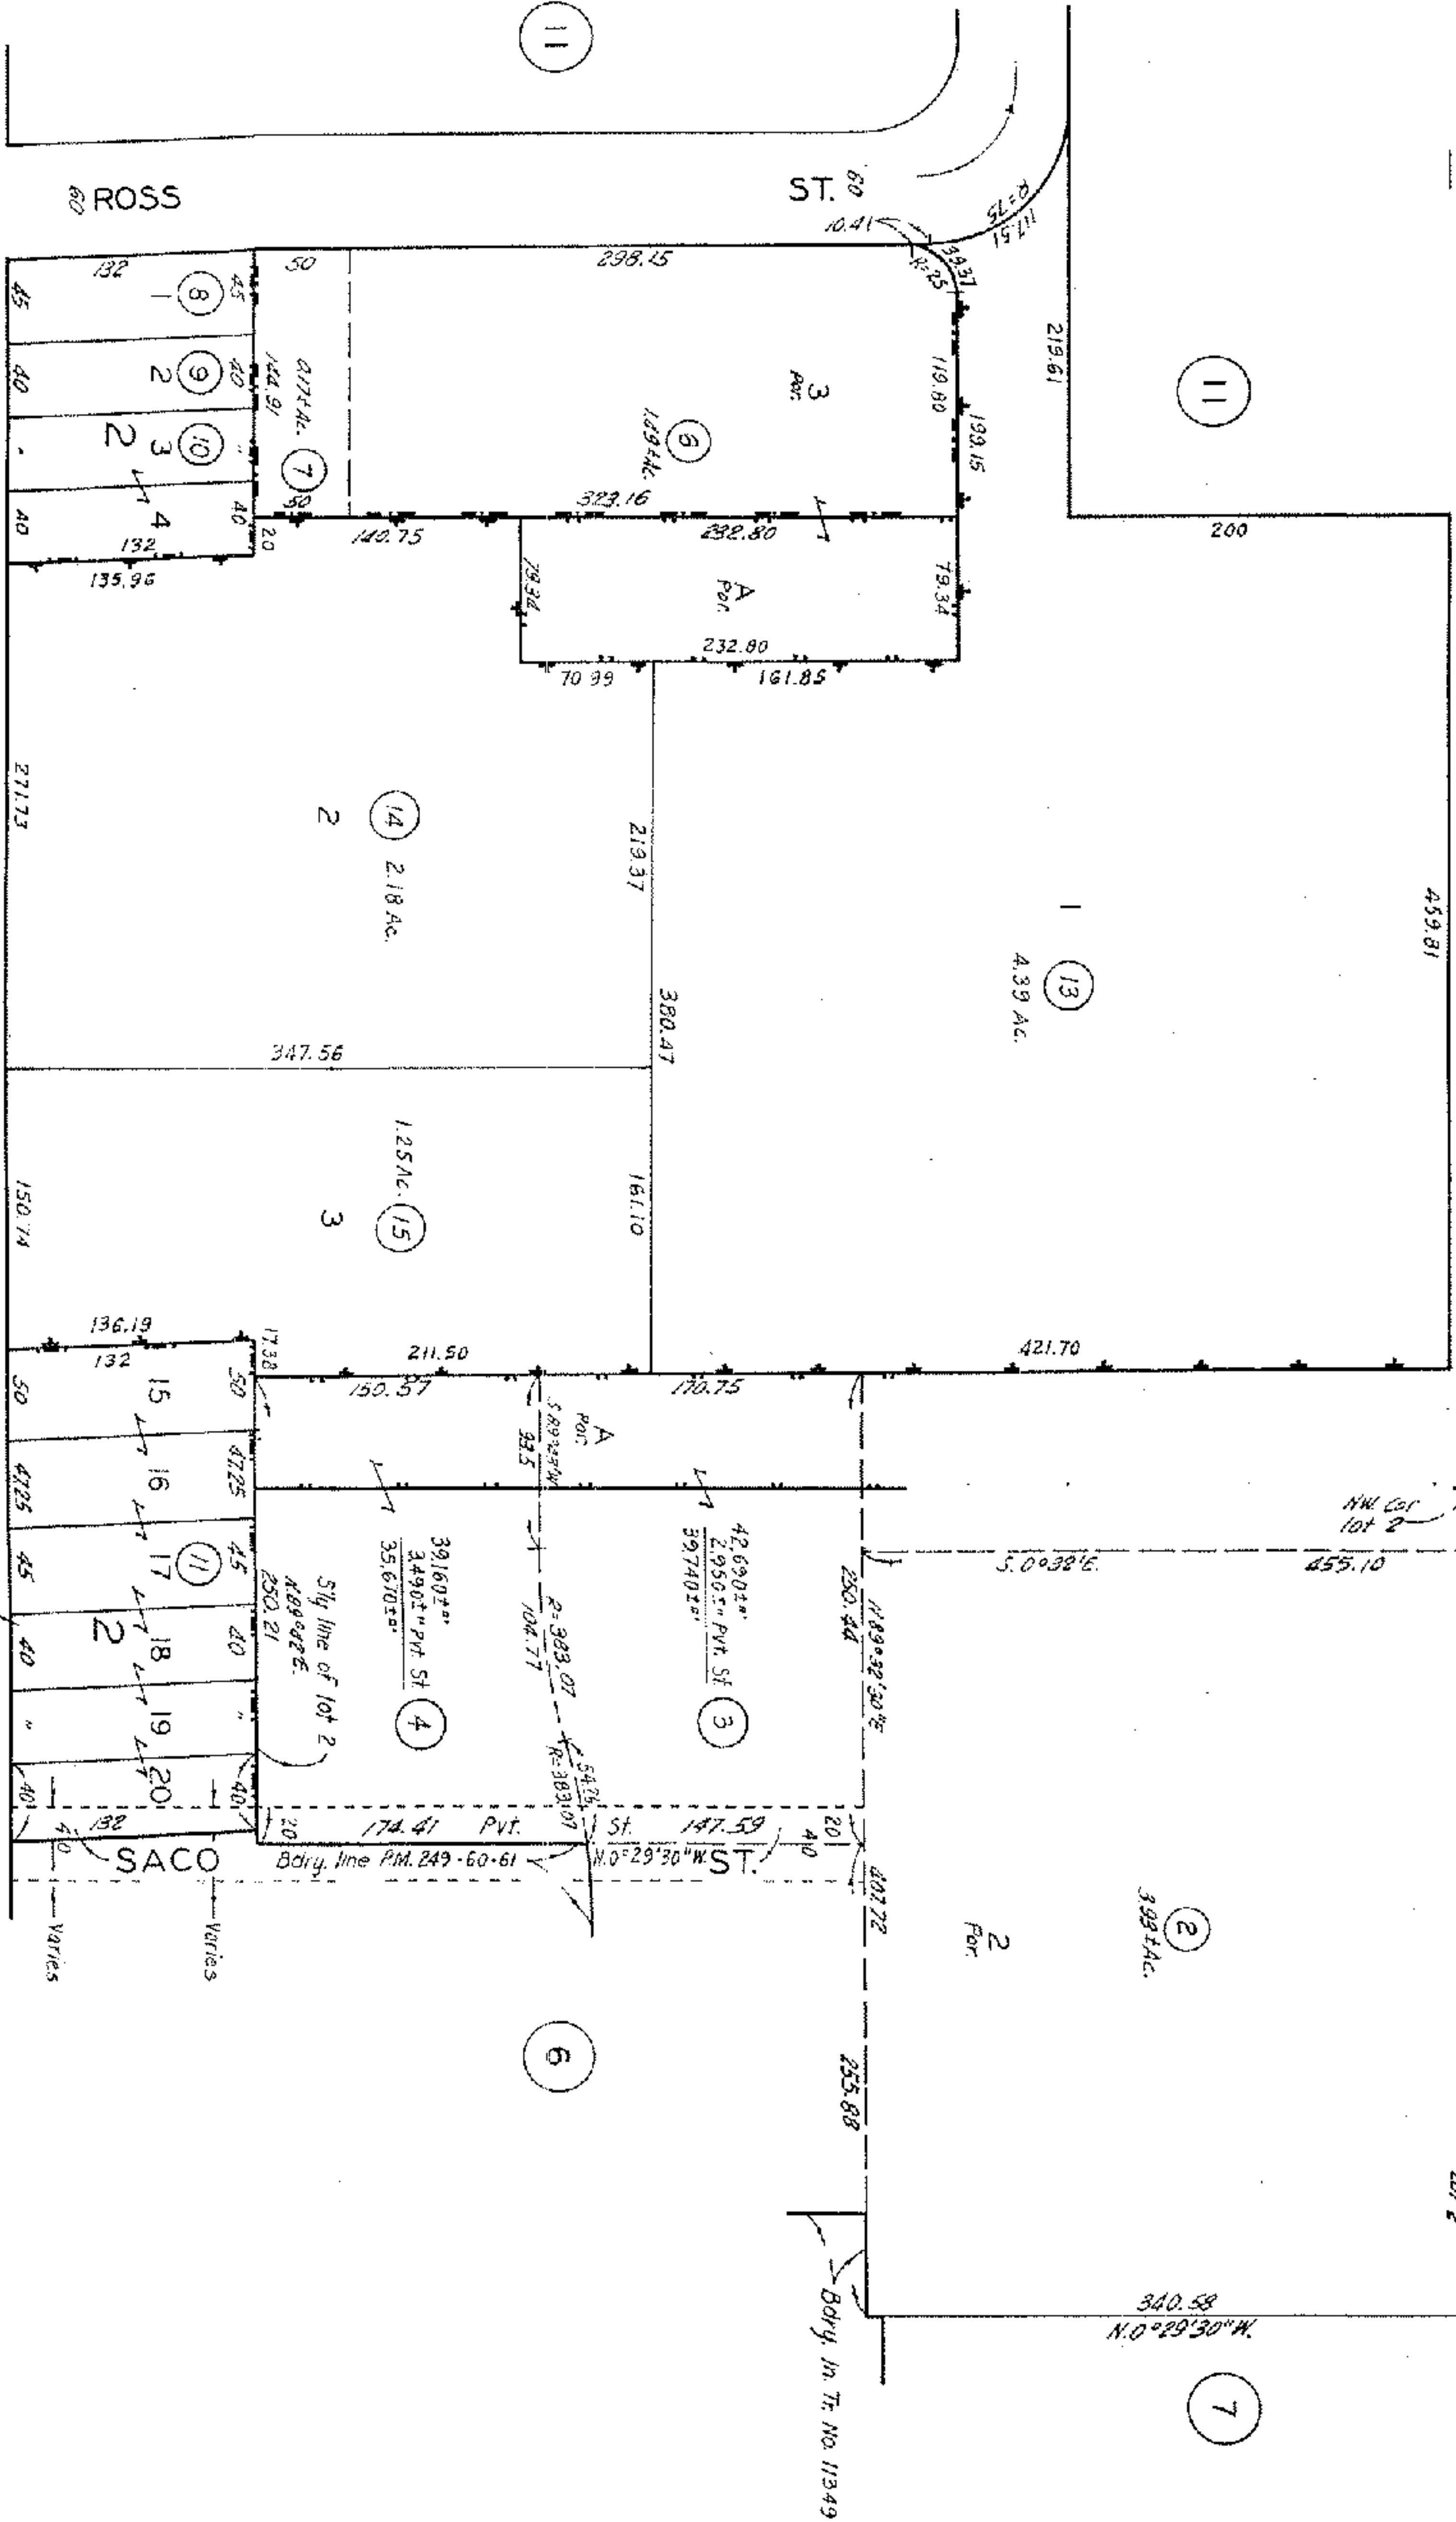


1997

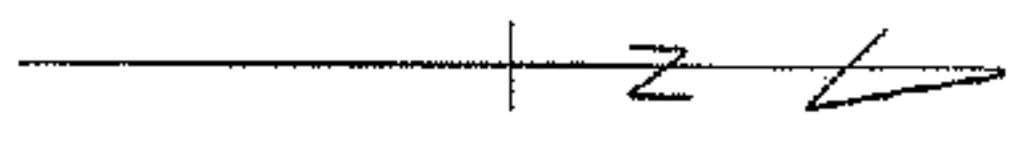

CODE
10716

FOR PREV. ASSMT. SEE:
6301-5

I.2S.R.13W.
CORRECTED MAP OF THE ALDINE
SQUARE TRACT
M.R. 29-12
AL. ROSS TRACT
M.R. 36-72

TRACT NO. 1281
TRACT NO. 26751
M.B. 20-6
M.B. 679-73-74

ASSESSOR'S MAP
COUNTY OF LOS ANGELES, CALIF.

FOR. SE. 1/4 NW 1/4
SEC. 10
670103
90124
92025
701228
851125817-86
98110704005001

This map/plat is being furnished as an aid in locating the herein described Land in relation to adjoining streets, natural boundaries and other land, and is not a survey of the land depicted. Except to the extent a policy of title insurance is expressly modified by endorsement, if any, the Company does not insure dimensions, distances, location of easements, acreage or other matters shown thereon.