


NEW PARTITION WALL DETAIL

ELE. PANE BOX 120"120"8" 3PH 400A

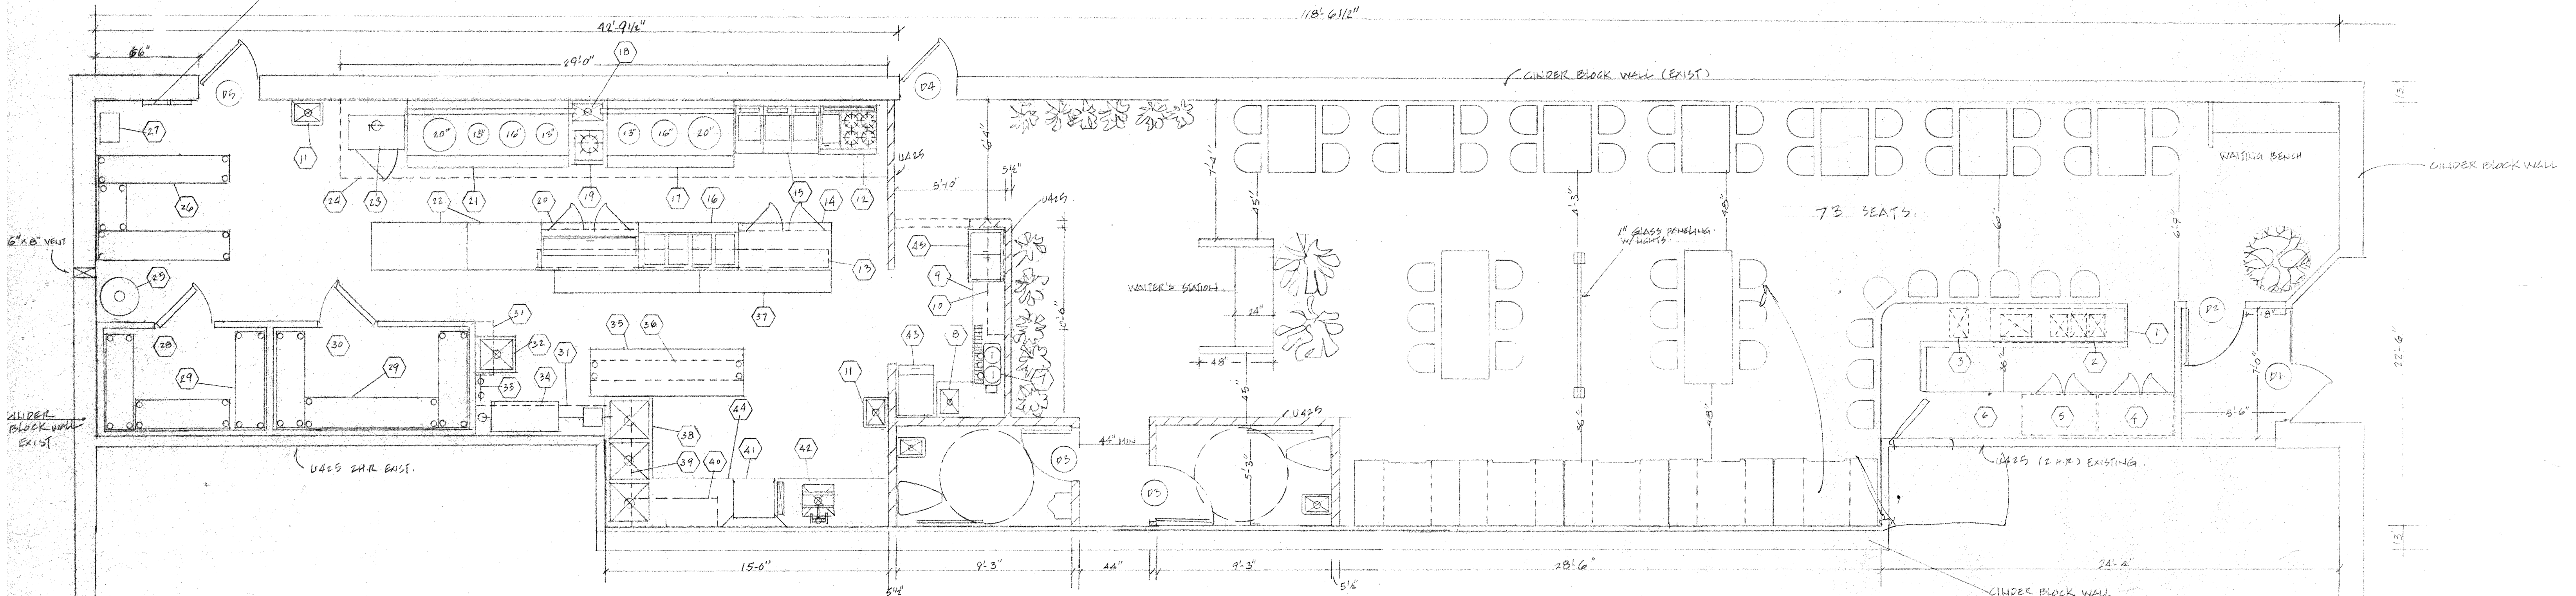

FLOOR DIMENSION

SCALE: 1/4" = 1'-0"

118'-6 1/2"

42'-9 1/2"

29'-0"

73 SEATS

WAITING BENCH

CINDER BLOCK WALL

1" GLASS PANELING
w/LIGHTS

WATER'S STATION

U425 (2 P.R.) EXISTING

U425 2H.R. EXIST.

CINDER
BLOCK WALL
EXIST

22'-6"

24'-4"

28'-6"

9'-3"

9'-3"

15'-0"

66"

6" x 8" VENT

5'-10"

5'-4"

48"

45"

4'-4" MIN

5 1/2"

D5

D4

D3

D3

D2

D1







18

11

24

23

22

21

20

19

17

16

15

14

12

25

26

