


- NOT SURVEYED, NOT FOR RECORDING.
- THIS COMPILATION IS NOT TO SCALE.
- NUMBER OF TOWN HOMES EAST: 90
- NUMBER OF TOWN HOMES WEST: 88
- NUMBER OF SINGLE FAMILY LOTS: 349

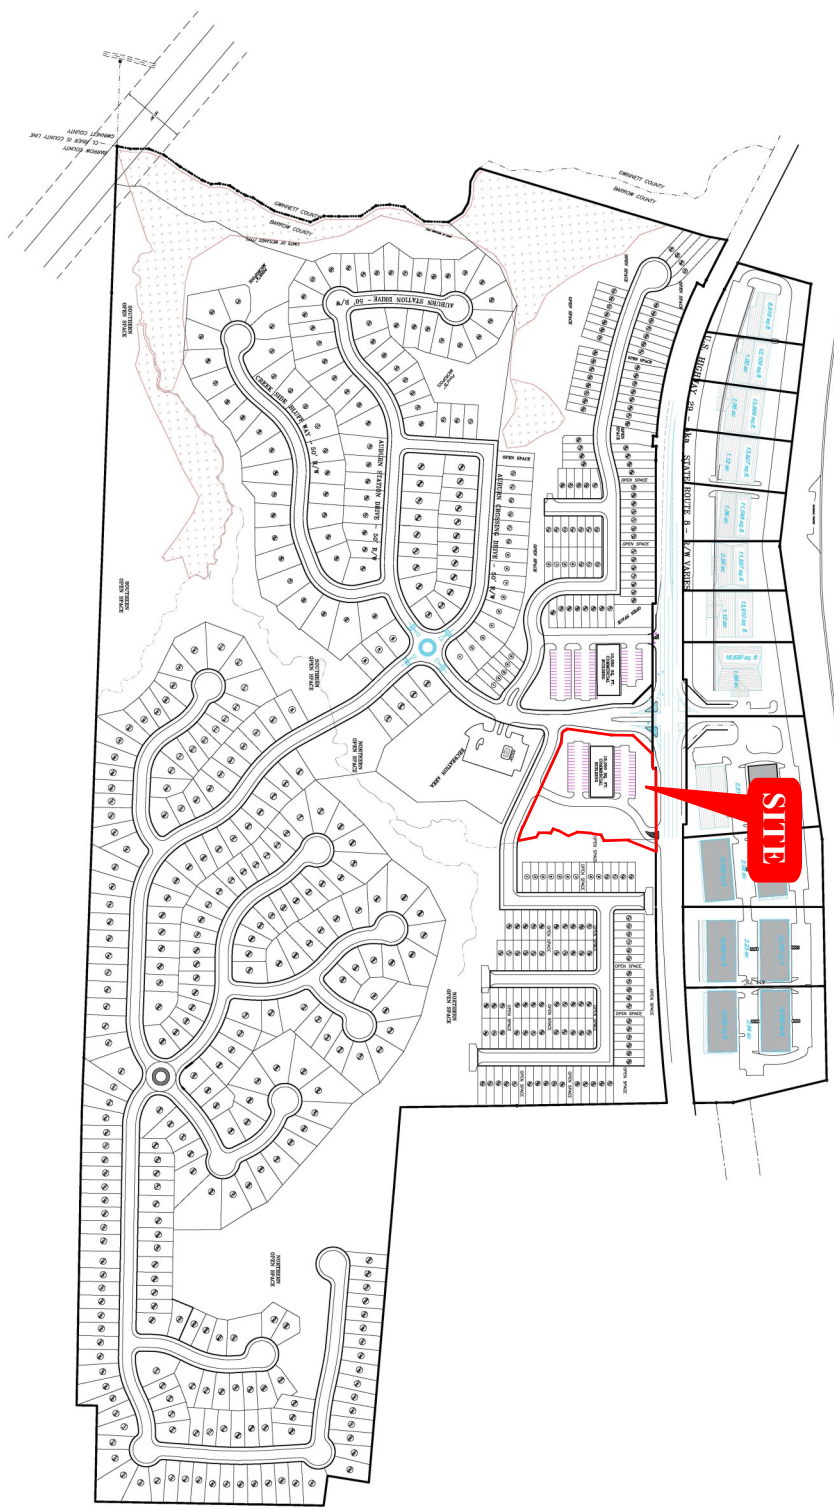

IF YOU ARE IN GEORGIA,
 CALL US FIRST!
 UNIFORMS
 STATE WIDE
 1-800-282-7411
 174 Dacula, GA

REVISIONS	NO.	DATE

OVERALL COMPILATION FOR:
AUBURN STATION

COUNTY/CITY: BARROW / AUBURN
 LAND LOT / DISTRICT: GMD 1740
 PARCEL(S):
 DATE: 05/24/2021
 SCALE: NOT TO SCALE
 JOB NO.: 05340

RINGO ABERNATHY & ASSOCIATES
 CONSULTANTS
 SURVEYORS
 BUSINESS PLANNERS

174 DACULA ROAD - DACULA, GA 30019
 Phone (770) 962-8456 - Fax (770) 277-5681