




**PARCELI #143-02-0001**

|                   |          |            |
|-------------------|----------|------------|
| <b>revisions:</b> |          |            |
| ▲                 |          |            |
| ▲                 |          |            |
| ▲                 | 09-04-25 | CITY COMME |
| ▲                 | 07-11-25 | OWNER CHA  |
| ▲                 | 07-11-25 | CITY COMME |

of  
**PROJECT: A0130324**

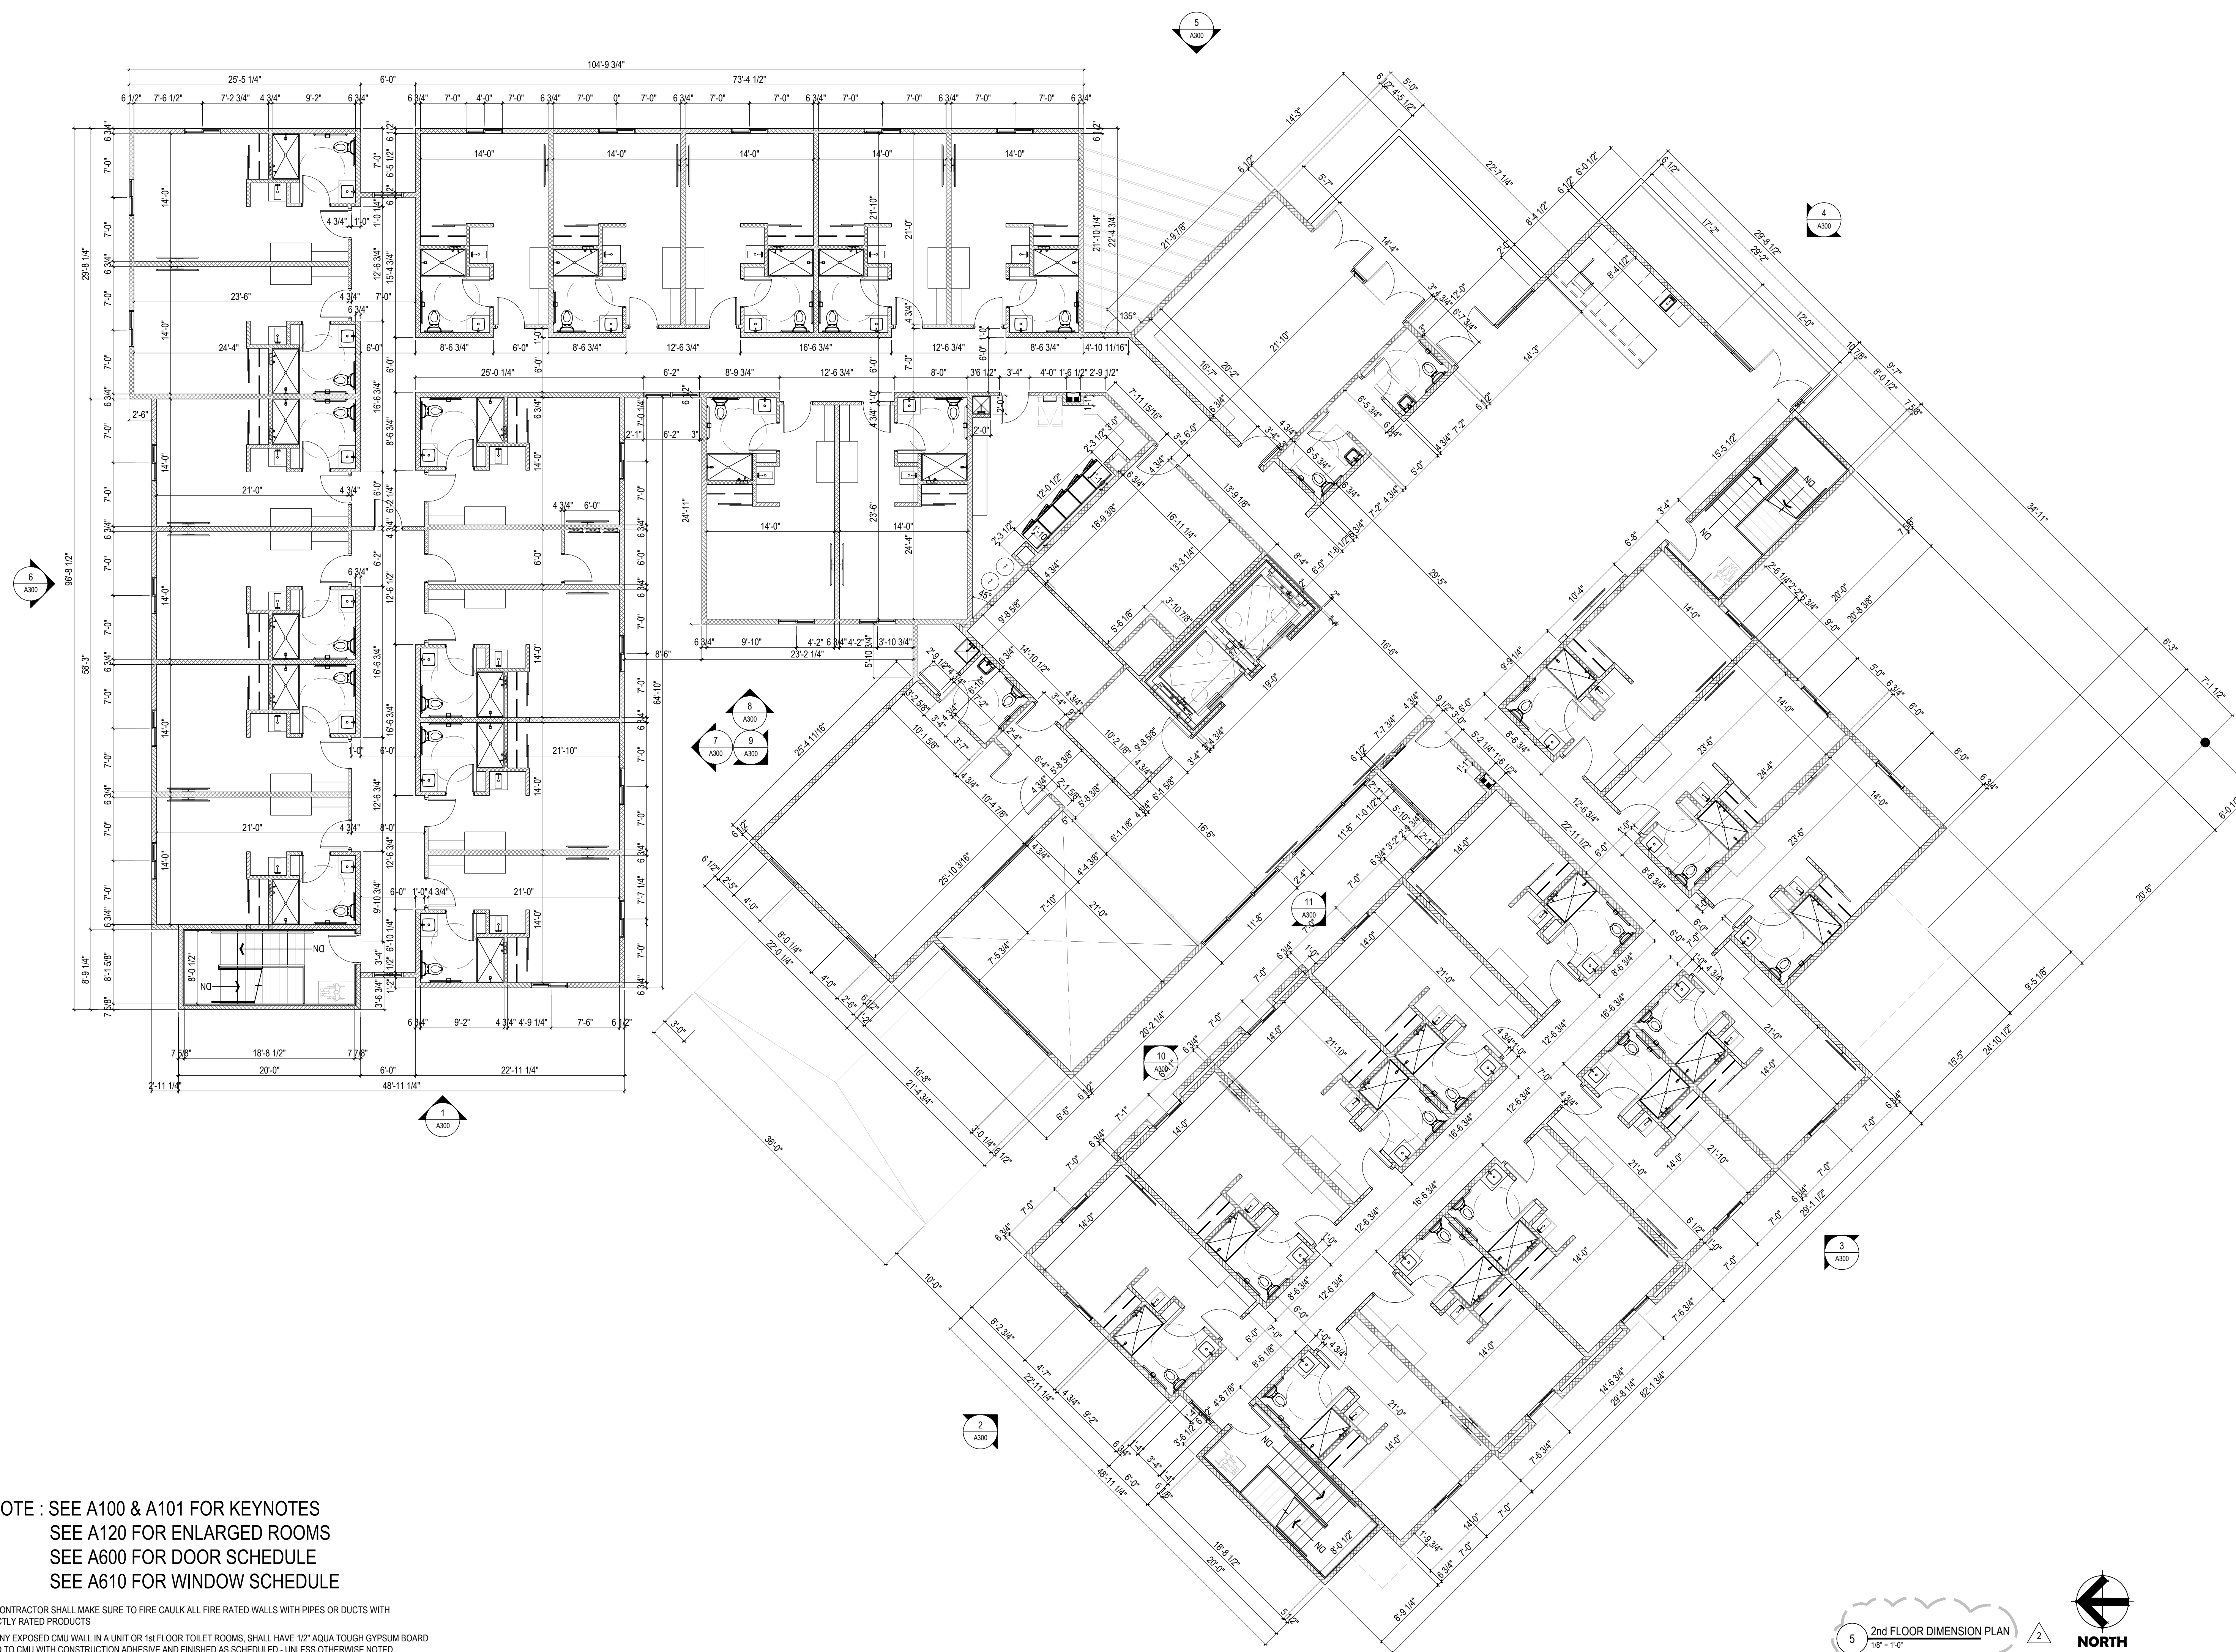

NOTE : SEE A100 & A101 FOR KEYNOTES  
SEE A120 FOR ENLARGED ROOMS  
SEE A600 FOR DOOR SCHEDULE  
SEE A610 FOR WINDOW SCHEDULE

NOTE: CONTRACTOR SHALL MAKE SURE TO FIRE CAULK ALL FIRE RATED WALLS WITH PIPES OR DUCTS WITH CORRECTLY RATED PRODUCTS

NOTE: ANY EXPOSED CMU WALL IN A UNIT OR 1st FLOOR TOILET ROOMS, SHALL HAVE 1/2" AQUA TOUGH GYPSUM BOARD APPLIED TO CMU WITH CONSTRUCTION ADHESIVE AND FINISHED AS SCHEDULED - UNLESS OTHERWISE NOTED