

PLAN OF SURVEY OF PART OF LOT A, in BLOCK G REGISTERED PLAN No. 57, Village of Harrowsmith AND PART OF LOTS 7 AND 8, CONCESSION 5 Geographic Township of Portland All in the TOWNSHIP OF SOUTH FRONTENAC County of Frontenac


NOTE

- LEGEND**
- Survey Monument Flag
 - Survey Monument Pin
 - Rock Flag
 - Concrete Pin
 - CP
 - Witness

I require this Plan to be deposited under The Registry Act.
January 18, 2008
Thomas MacDonald O.L.S.




PLAN 13R-19074
Received and deposited
January 18, 2008
Pauline J. Ford O.L.S.
Land Registrar
for the Registry Division of
FRONTENAC (No. 13)

METRIC
Distances shown on this Plan are in metres and can be converted to feet by dividing by 0.3048

SCHEDULE

Part	Location	Instrument No.	PN	Area


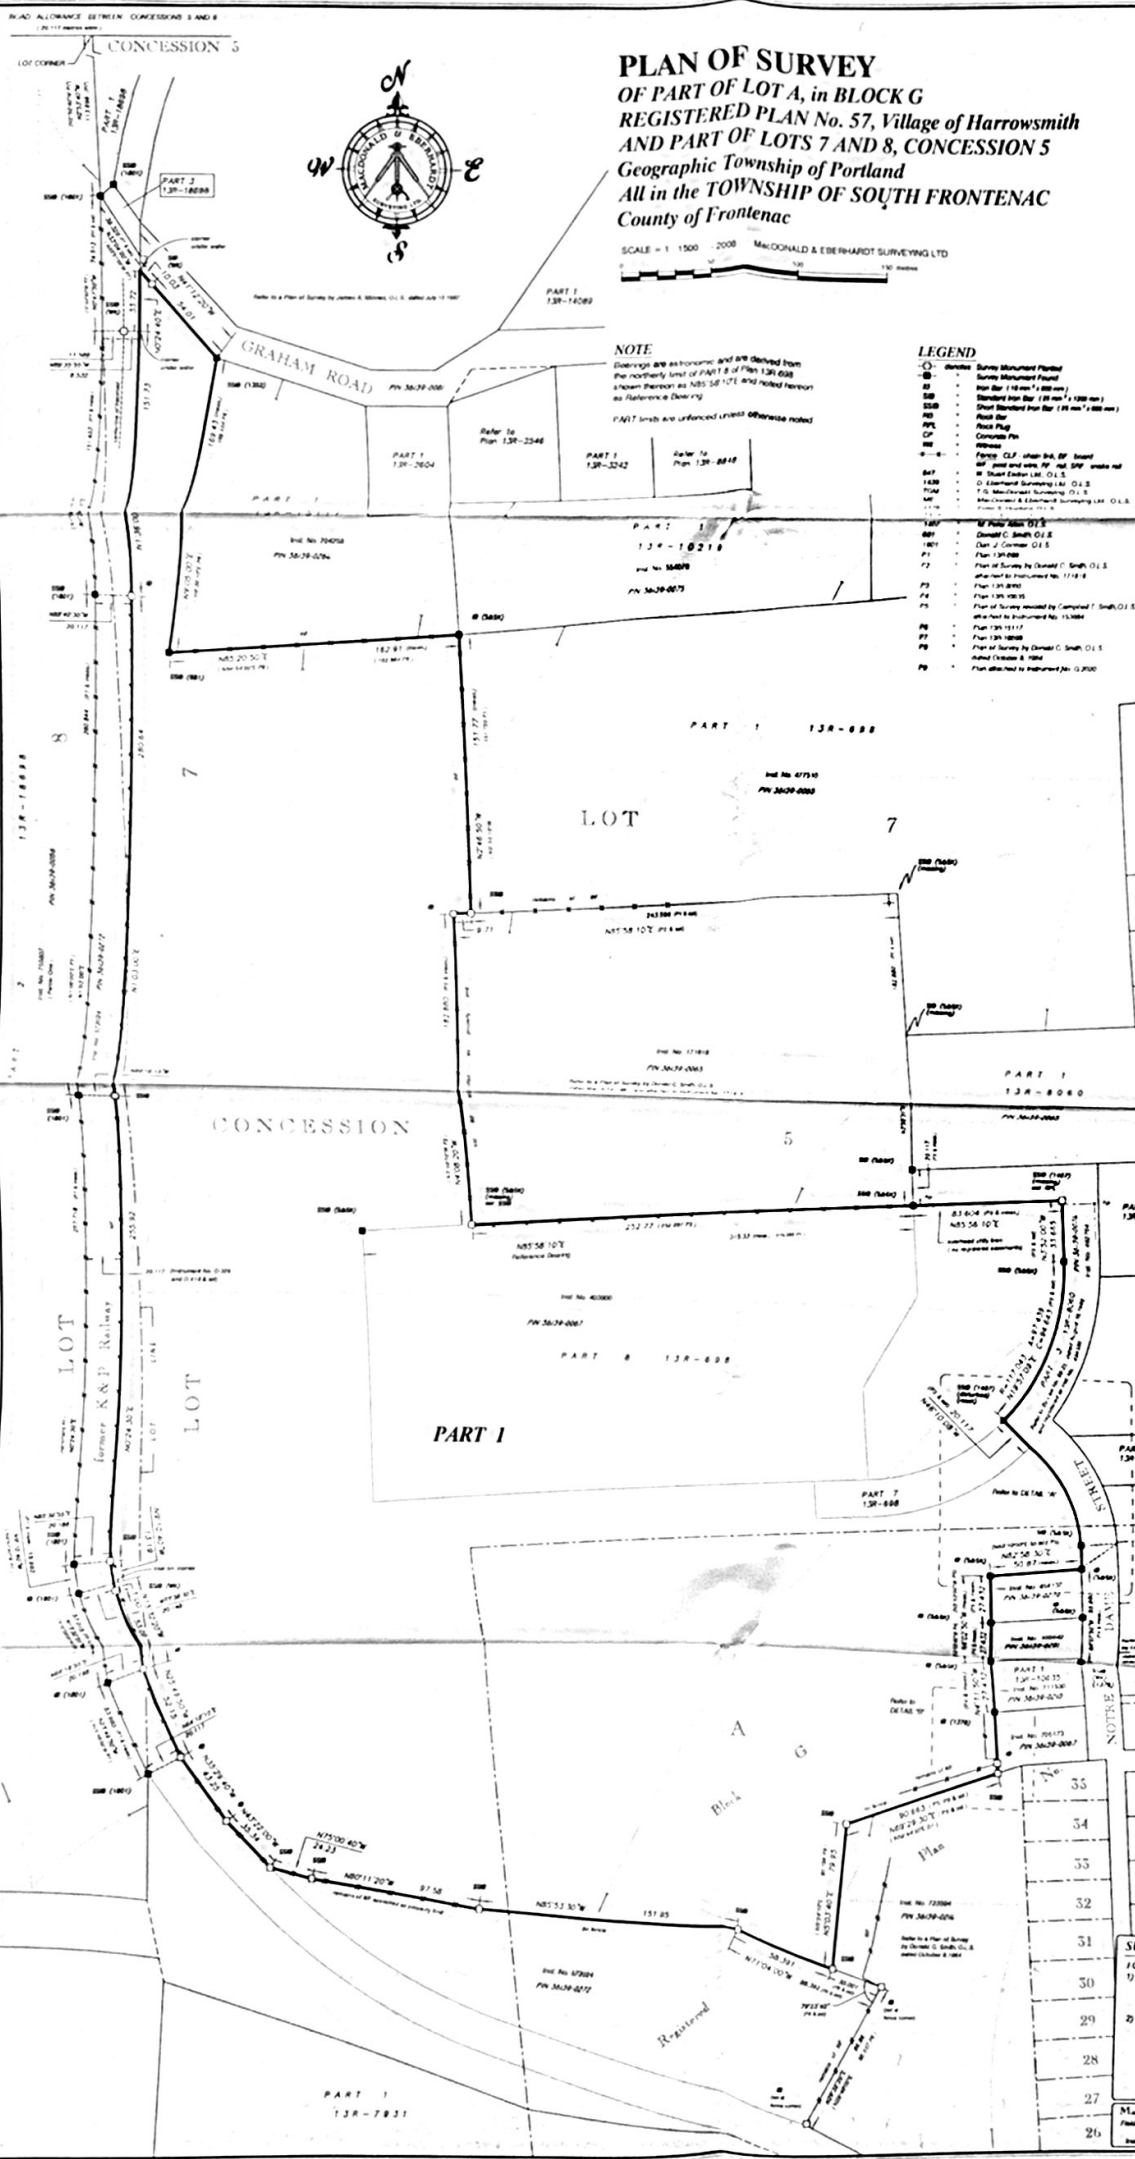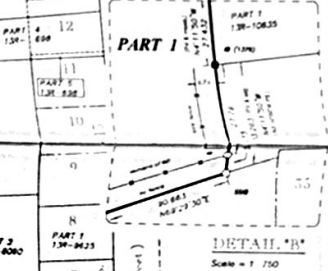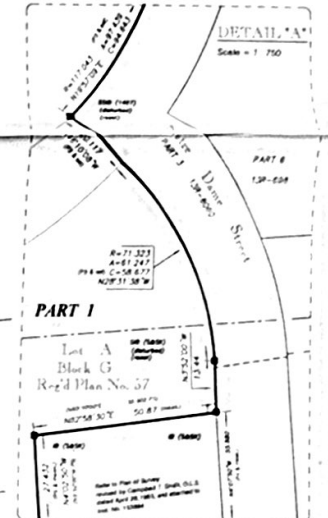

SURVEYOR'S CERTIFICATE

I CERTIFY THAT:
1) This SURVEY and PLAN are correct and in accordance with the SURVEY ACT, the SURVEYORS ACT and the REGISTRY ACT
2) The SURVEY was completed on January 7, 2008

January 18, 2008
Thomas MacDonald
Thomas MacDonald O.L.S.
O.L.S.
O.L.S.

MacDONALD & EBERHARDT SURVEYING LTD
Field Survey: Allan Chambers O.L.S.
Instrument: 2007-118