


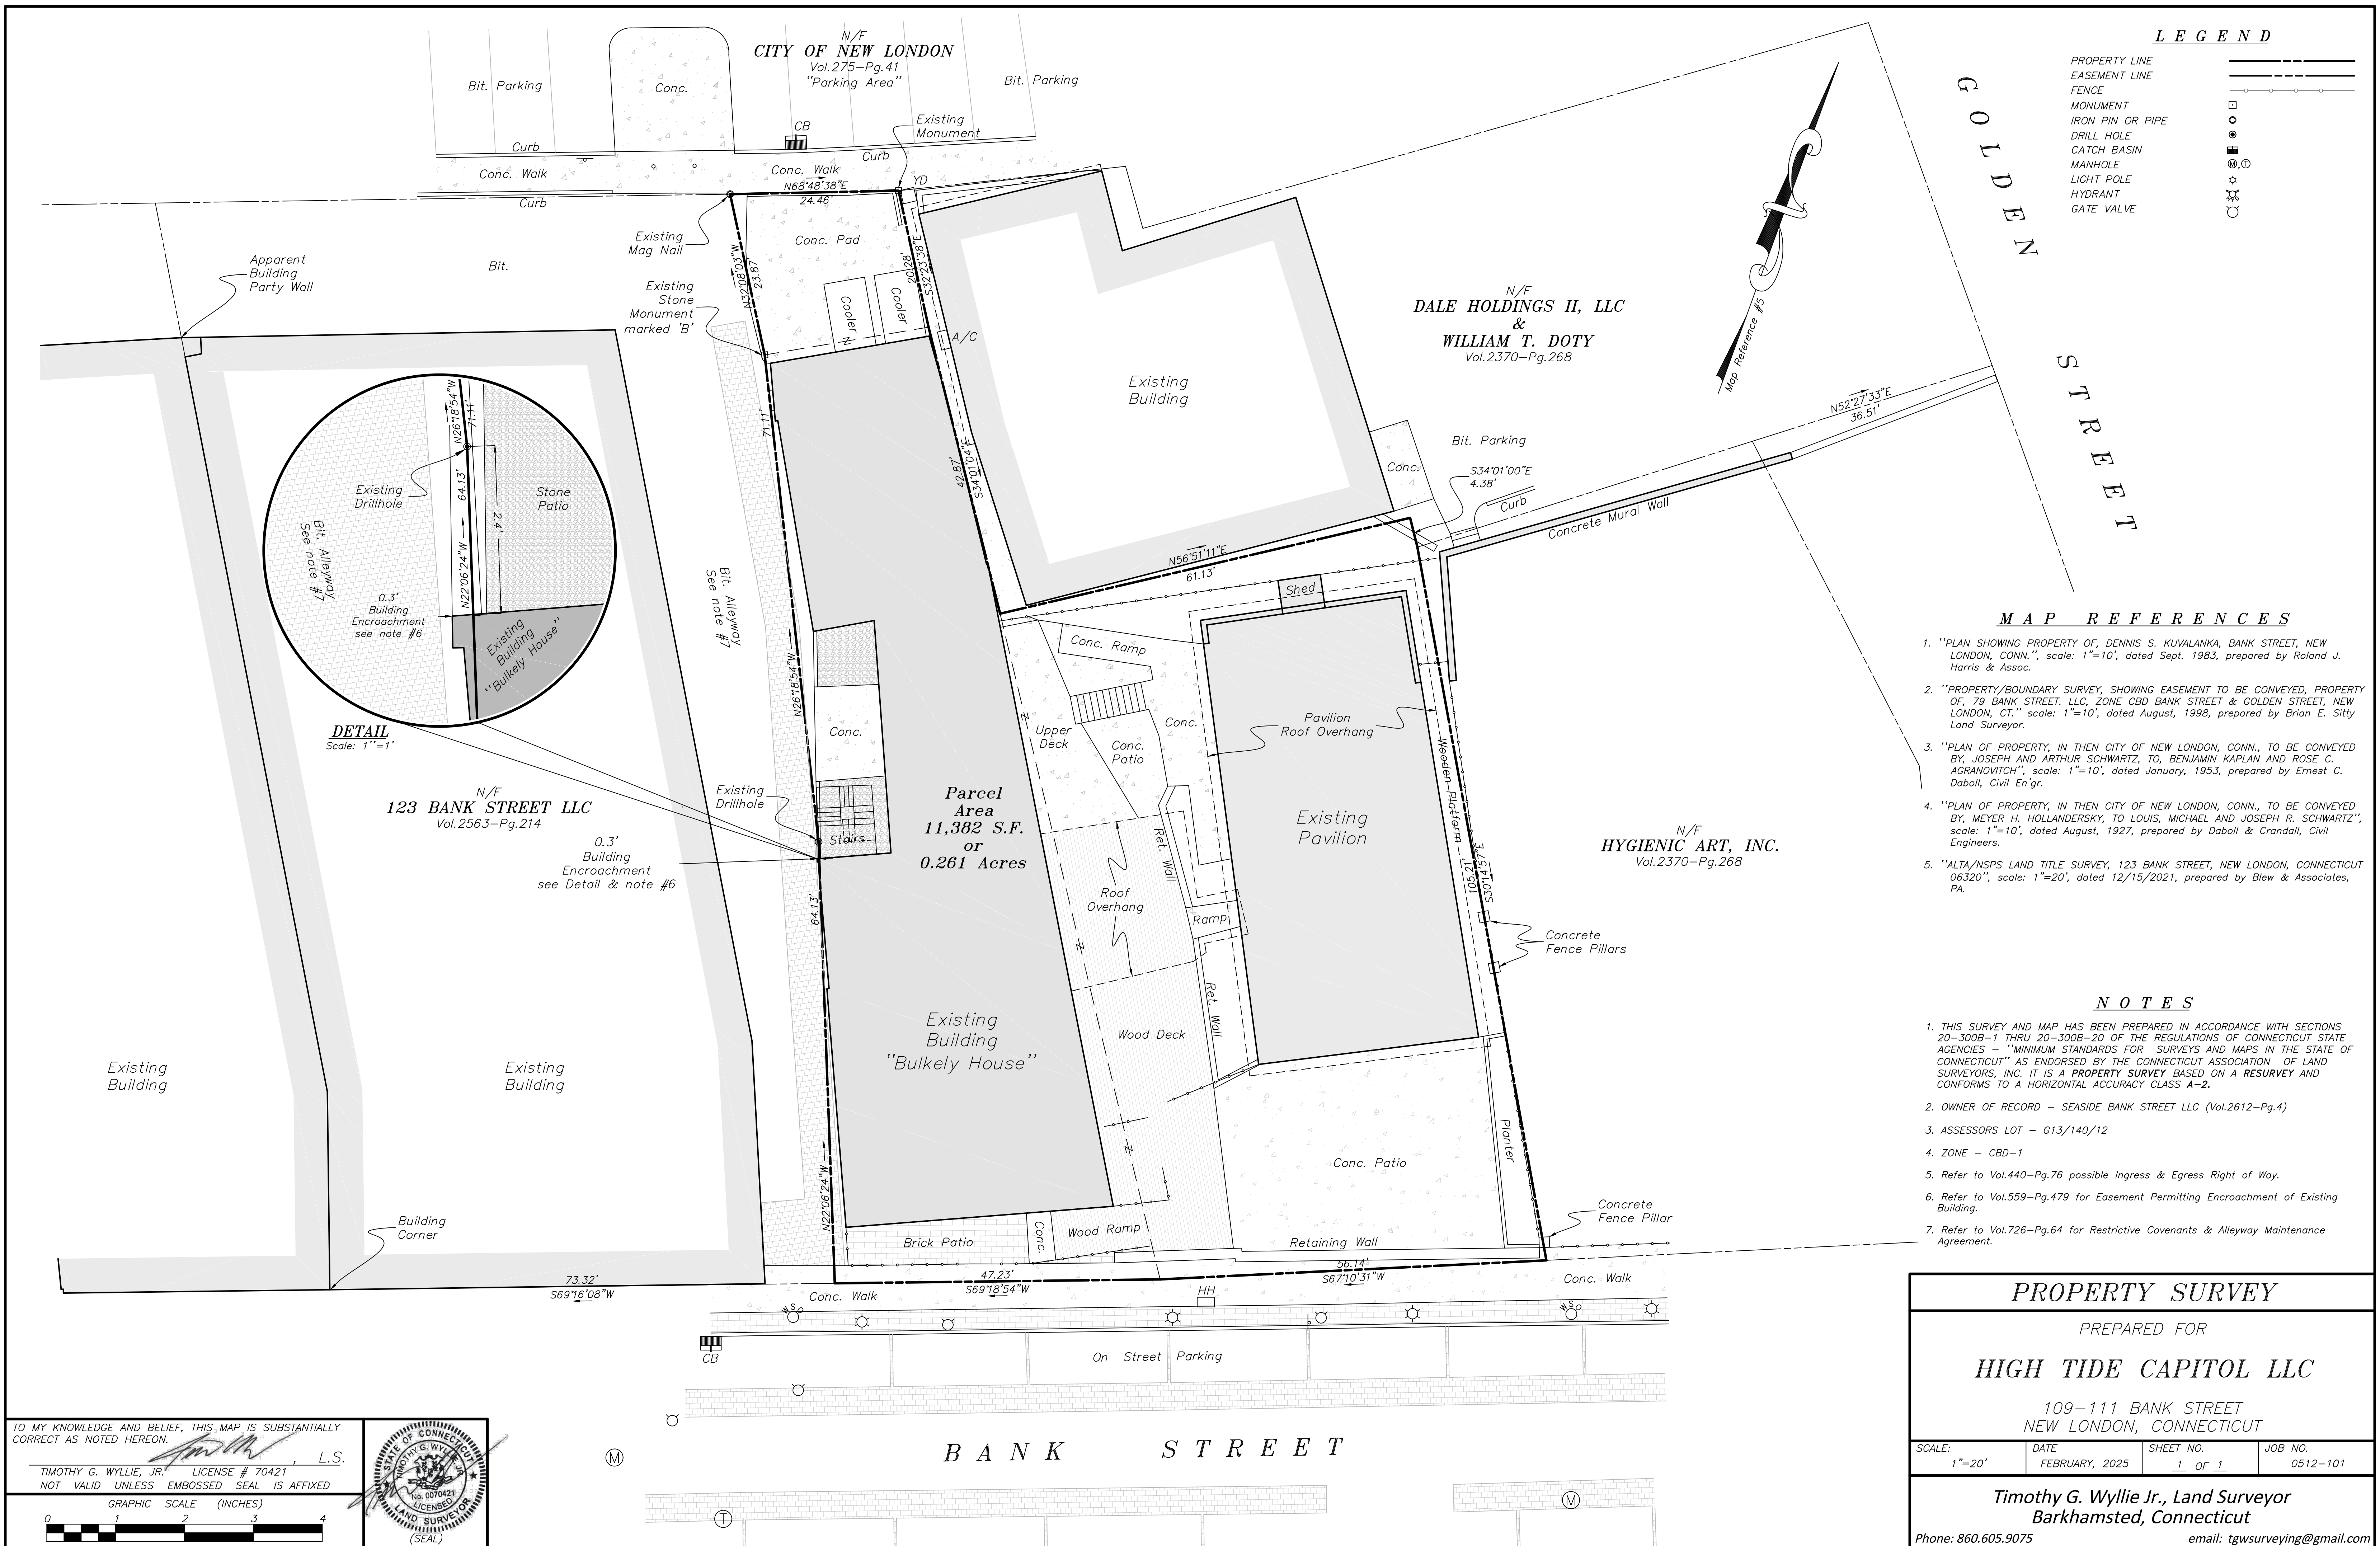


TO MY KNOWLEDGE AND BELIEF, THIS MAP IS SUBSTANTIALLY
CORRECT AS NOTED HEREON.

TIMOTHY G. WYLLIE, JR. LICENSE # 70421
NOT VALID UNLESS EMBOSSED SEAL IS AFFIXED

GRAPHIC SCALE (INCHES)

0 1 2 3 4

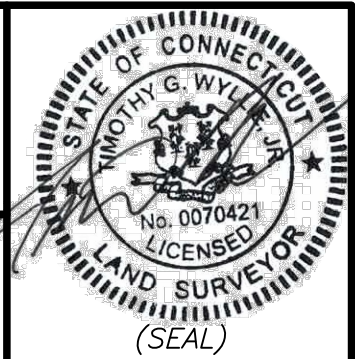

PROPERTY SURVEY

PREPARED FOR

HIGH TIDE CAPITOL LLC

109-111 BANK STREET
NEW LONDON, CONNECTICUT

SCALE: 1"=20'	DATE FEBRUARY, 2025	SHEET NO. 1 OF 1	JOB NO. 0512-101
------------------	------------------------	---------------------	---------------------

*Timothy G. Wyllie Jr., Land Surveyor
Barkhamsted, Connecticut*

Phone: 860.605.9075 email: tgwsurveying@gmail.com