


CALLED 2.00 ACRES OUT OF THE
CALLED 8.1756 ACRES
HEARTSTRONG SLEEP THERAPY LLC
(M.C.C.F. 2019004450)


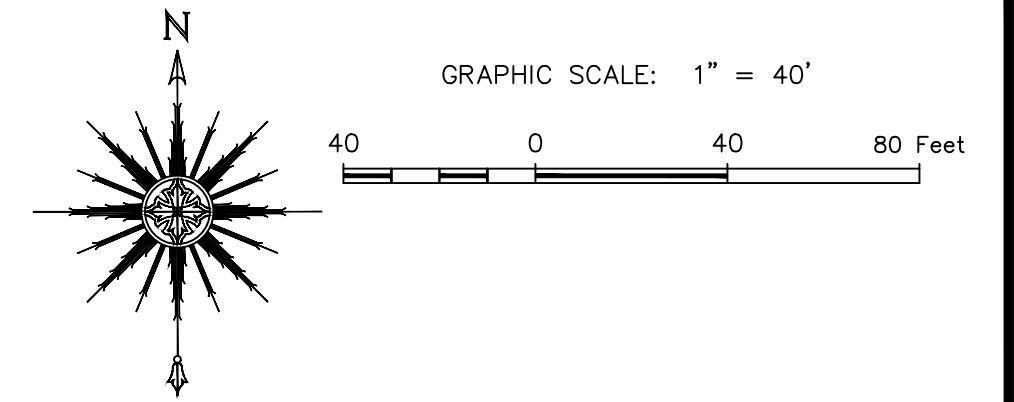


CURVE TABLE

CURVE	RADIUS	ARC LENGTH	CHORD LENGTH	CHORD BEARING	DELTA ANGLE
C1	50.00'	78.15'	70.43'	S 44°02'07" E	89°32'58"
C2	50.00'	78.46'	70.65'	S 45°41'38" E	89°54'32"
C3	50.00'	78.64'	70.78'	N 44°17'40" E	90°06'52"
C4	200.00'	53.13'	52.97'	N 08°22'23" E	15°13'14"
C5	200.00'	51.64'	51.50'	N 08°35'12" E	14°47'36"
C6	25.00'	39.08'	35.22'	S 44°01'26" E	89°34'20"
C7	225.00'	34.45'	34.42'	N 11°35'49" E	8°46'23"
C8	13.50'	19.79'	18.06'	N 49°12'01" E	83°58'46"

LINE TABLE

LINE	BEARING	DISTANCE
L1	N 15°59'00" E	35.81'
L2	N 01°11'24" E	13.49'
L3	N 00°44'22" E	28.00'
L4	N 00°45'46" E	31.00'
L5	N 23°37'25" E	66.58'
L6	S 88°48'36" E	6.05'
L7	N 00°41'52" E	15.00'
L8	N 88°48'36" W	15.95'
L9	S 23°37'25" W	82.81'

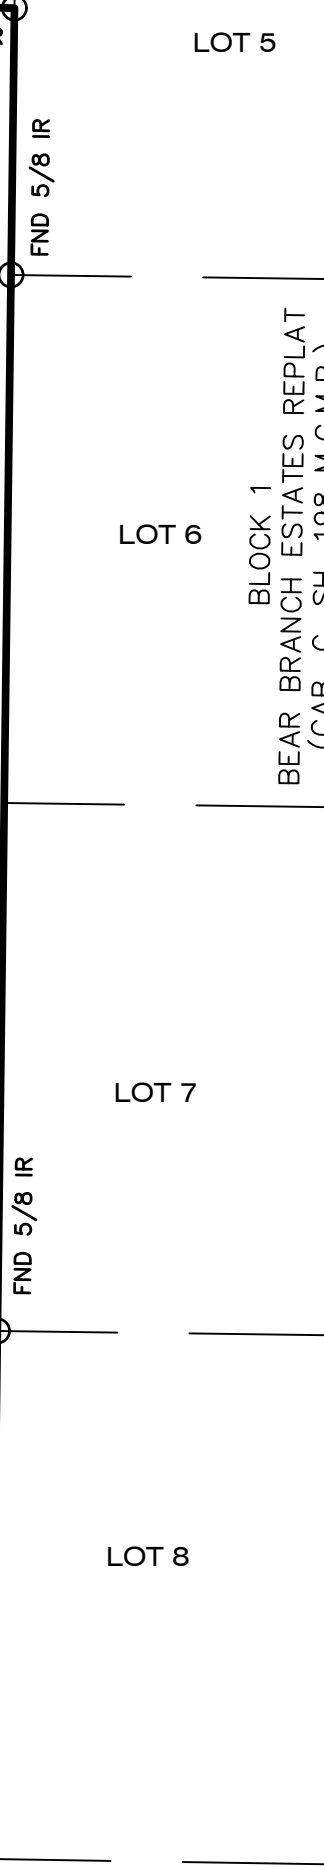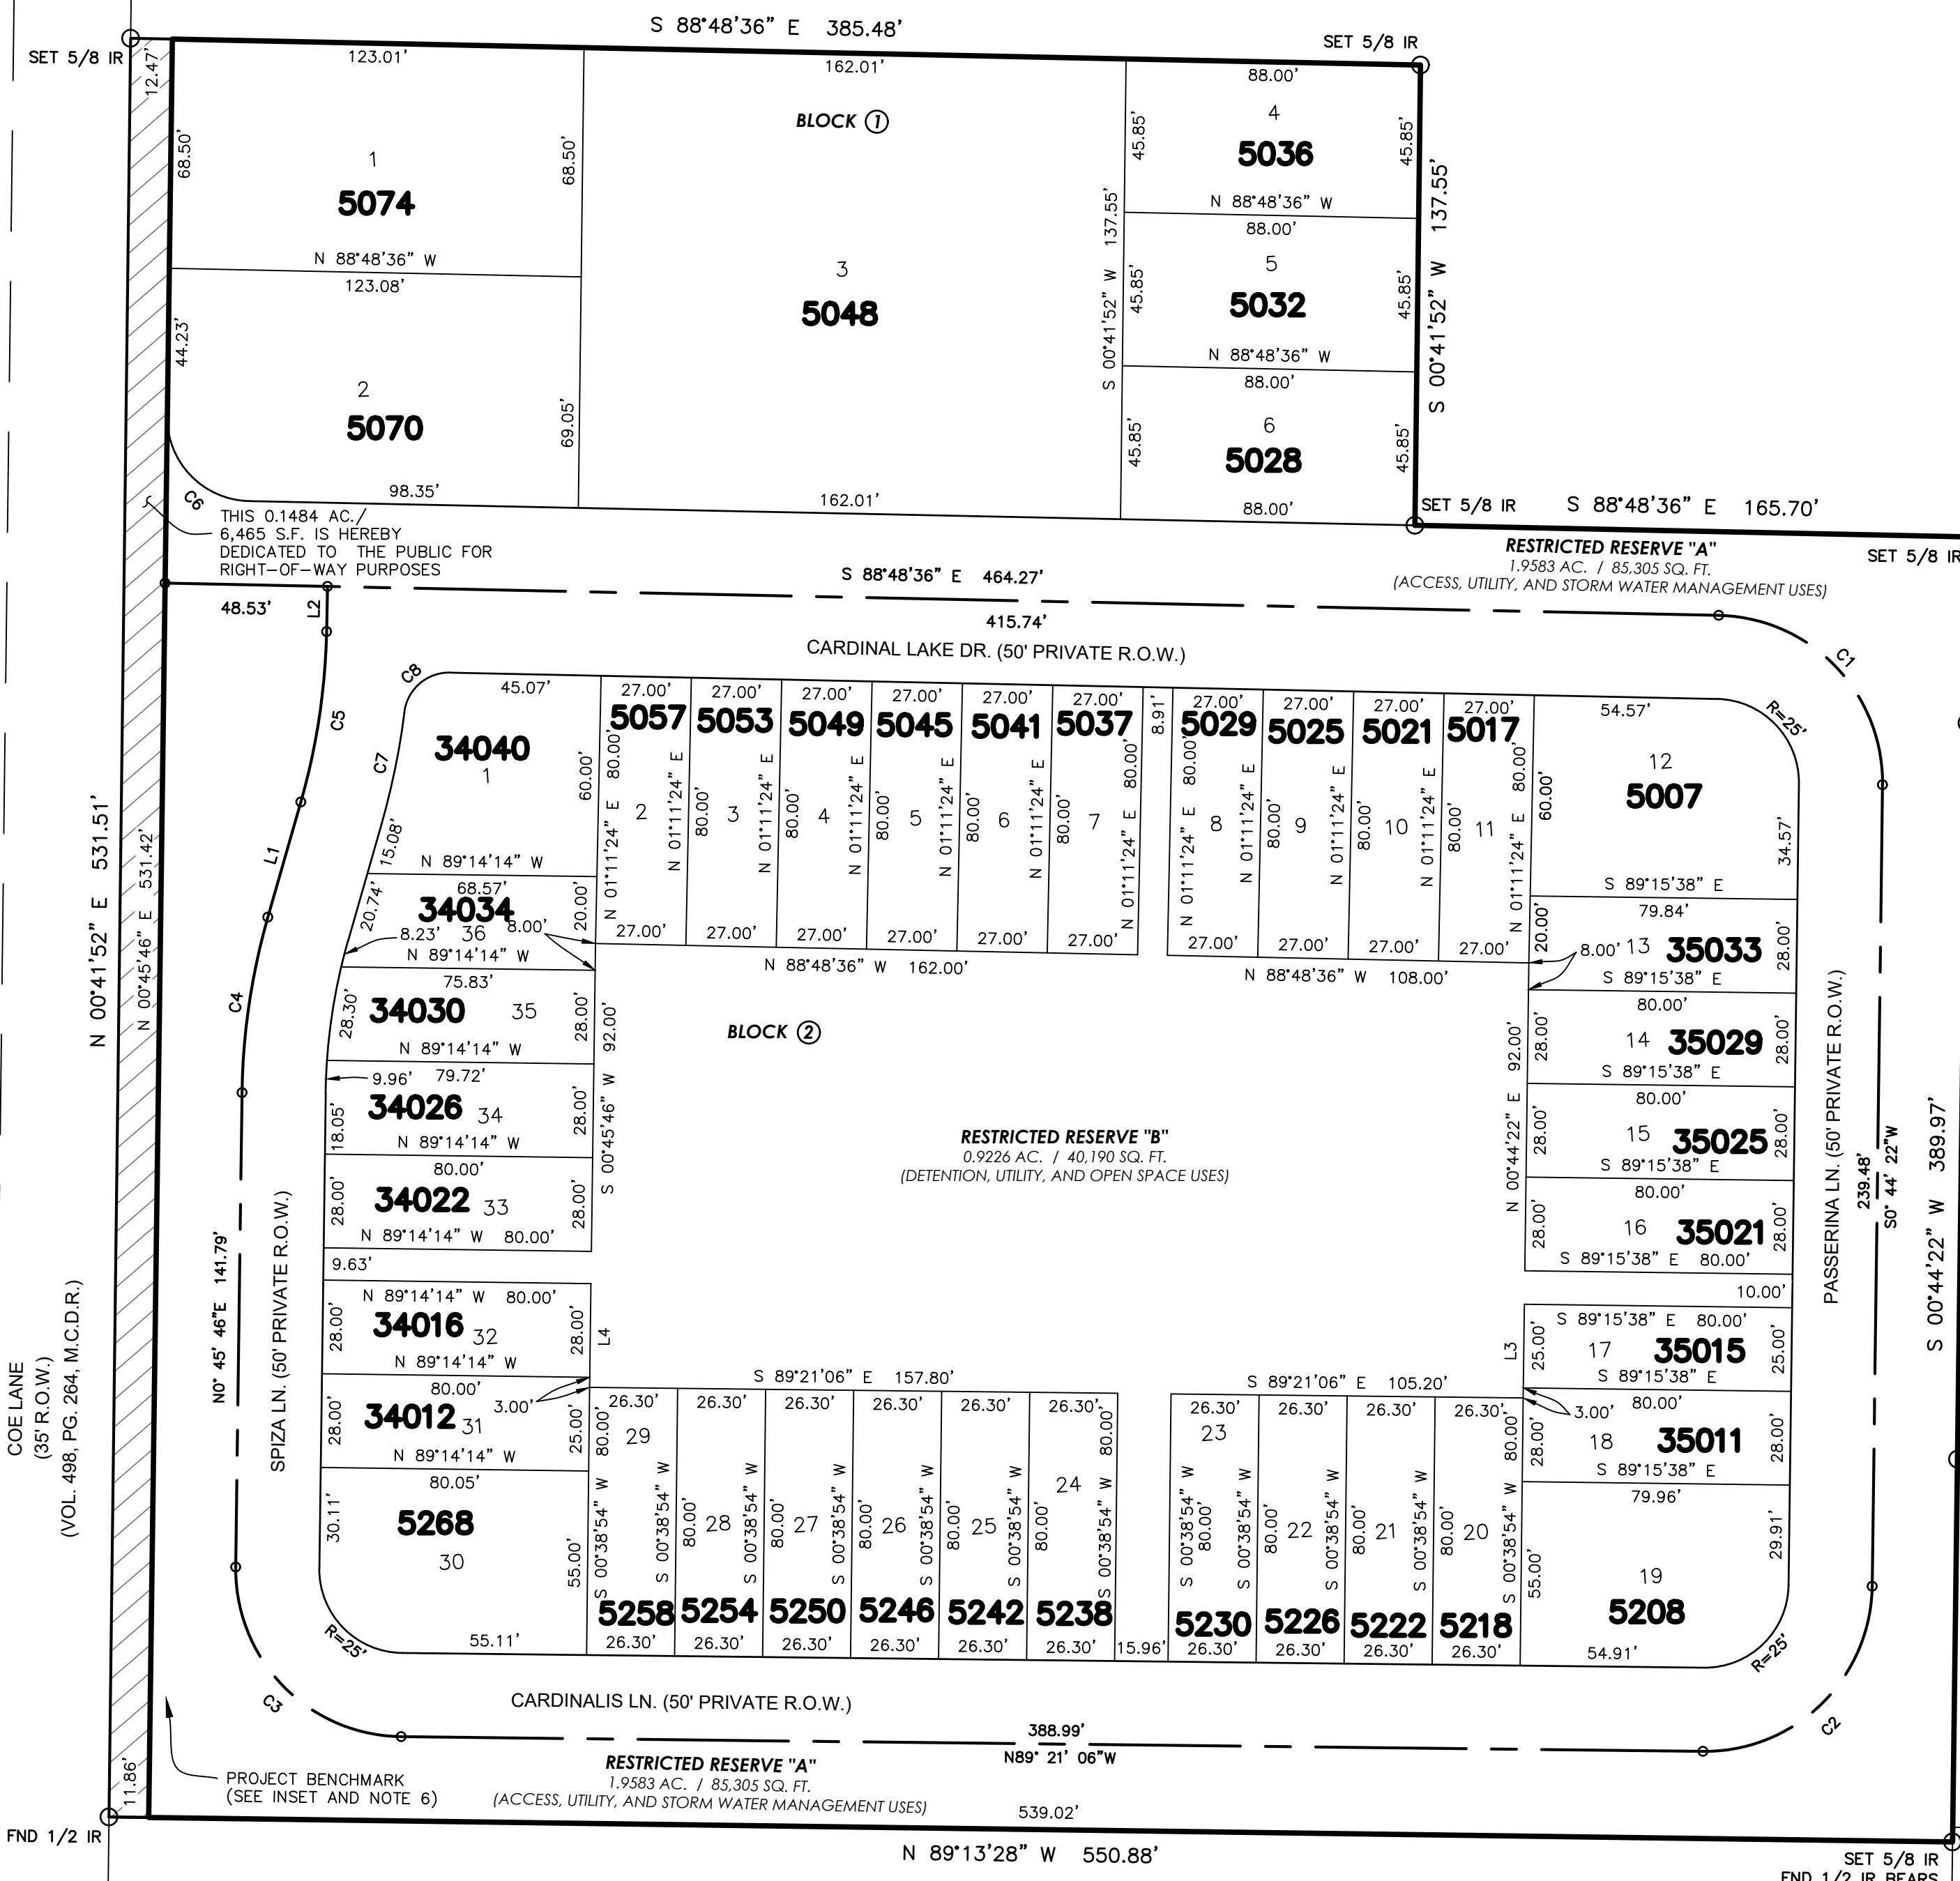

THIS 0.1484 AC./
6,465 S.F. IS HEREBY
DEDICATED TO THE PUBLIC FOR
RIGHT-OF-WAY PURPOSES

RESTRICTED RESERVE "A"
1.9583 AC. / 85,305 SQ. FT.
(ACCESS, UTILITY, AND STORM WATER MANAGEMENT USES)

RESTRICTED RESERVE "B"
0.9226 AC. / 40,190 SQ. FT.
(DETENTION, UTILITY, AND OPEN SPACE USES)

PROJECT BENCHMARK
(SEE INSET AND NOTE 6)

COE LANE
(35' R.O.W.)
(VOL. 498, PG. 264, M.C.D.R.)

CALLED 2.00 ACRES
JOHN & TRESSIE IRVIN
(M.C.C.F. 2003131254)

FINAL SUBDIVISION PLAT OF
CARDINAL VILLAGE