


See deed for all easements,
if applicable.

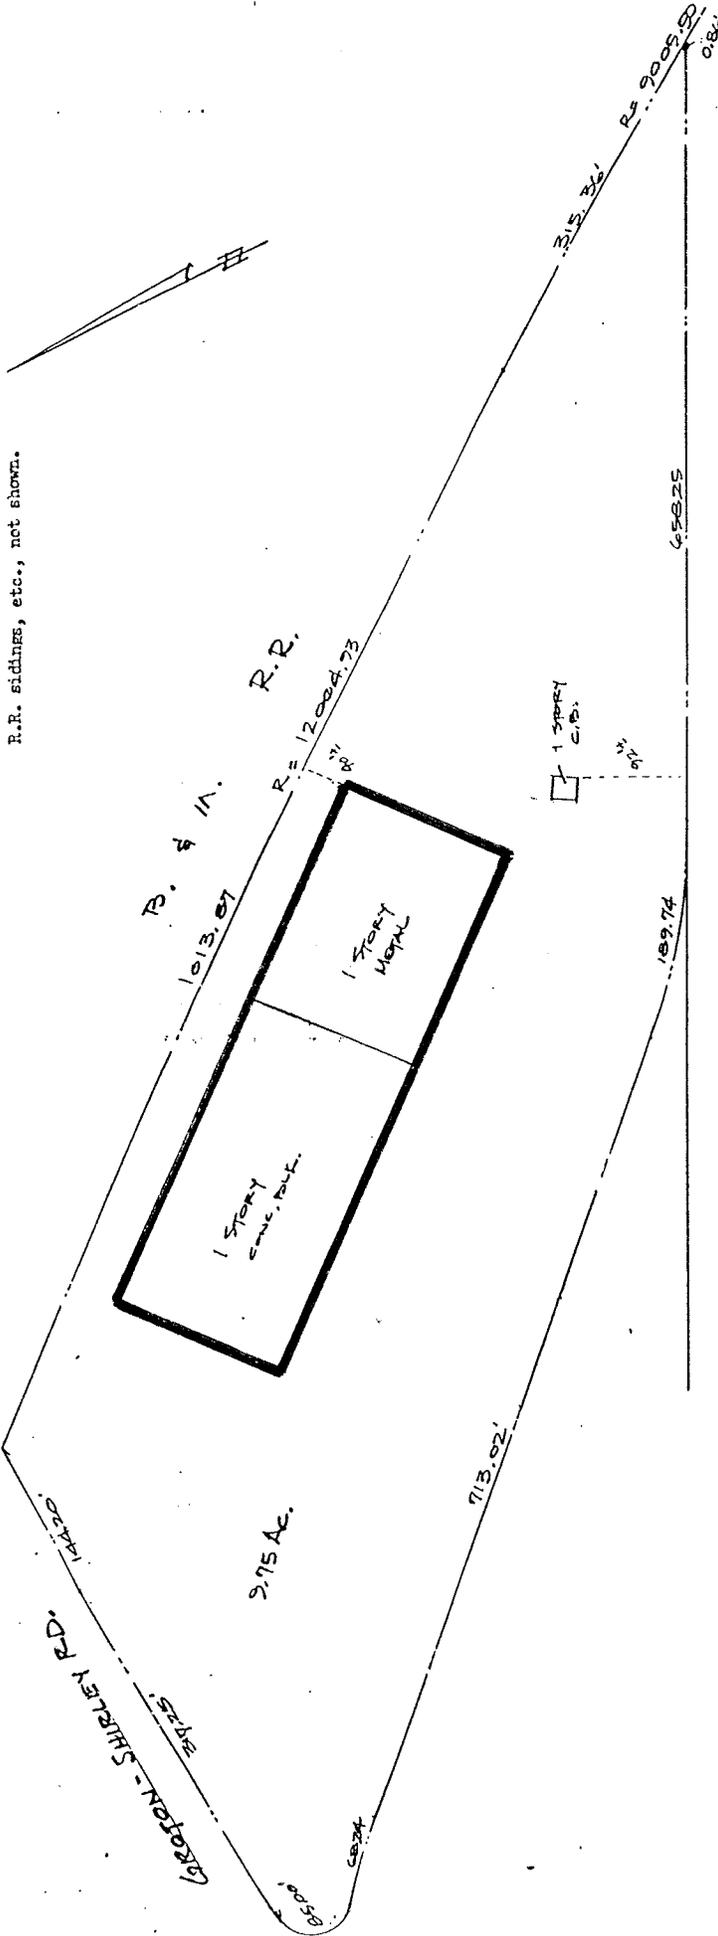

R.R. sidings, etc., not shown.

MORTGAGE INSPECTION PLAN

LOCATED IN
AYER
MASSACHUSETTS

DEED BOOK 194774
PAGE 356
CERT. NO. _____
PLAN BK. _____
PLAN # _____ DATED MAY 11, 1995

TO THE (NORTH MIDDLESEX SAVINGS BANK) LOCATED IN AYER, MASSACHUSETTS
FOR THE TITLE INSURANCE COMPANY () CONFORM TO SETBACK REQUIREMENTS
EFFECTIVE AS OF 7-19-82 () CONFORM TO SETBACK REQUIREMENTS
WHEN CONSTRUCTION OR ANY EXEMPT FROM VIOLATION ENFORCEMENT ACTION UNDER MASS. CH.
TITLE 90A, CHAPTER 90A, SECTION 7, UNLESS OTHERWISE NOTED.
RETURN CERTIFY THAT THIS PROPERTY IS NOT LOCATED IN THE ESTABLISHED FLOOD
HAZARD AREA, COMMUNITY PANEL NO. 2501B0 0001B DATE 7-19-82
THIS CERTIFICATION IS BASED ON THE LOCATION OF SURVEY MARKERS OF OTHERS AND DOES NOT
WARRANT THAT A MORE PRECISE SURVEY BE MADE TO VERIFY THESE MEASUREMENTS.
UNLESS OTHERWISE NOTED, THIS CERTIFICATION IS BASED ON THE LOCATION OF SURVEY MARKERS OF OTHERS AND DOES NOT
WARRANT THAT A MORE PRECISE SURVEY BE MADE TO VERIFY THESE MEASUREMENTS.
THIS CERTIFICATION IS BASED ON THE LOCATION OF SURVEY MARKERS OF OTHERS AND DOES NOT
WARRANT THAT A MORE PRECISE SURVEY BE MADE TO VERIFY THESE MEASUREMENTS.
OFFSETS AS SHOWN ARE TO BE USED FOR THE ESTABLISHMENT OF BOUNDARIES
AND SETBACKS.
JAMES W. BOUGOURKAS
LAND SURVEYOR
MASS. REG. 81529
SCALE 1" = 100'
BRADFORD ENGINEERING CO.
P.O. BOX 1944
HAVERHILL, MASS. 01830
TEL. (603) 370-2288