




PROJECT BY & STAMPED BY:
Robert Johnson
Architect
3851 N Country Club, Tucson AZ 85710
Phone: (520) 661-5054
E-Mail: rj@robertjohnson.com

DRAFTED BY:
Cadman
Designs
617 N. Jasmine Pl., Tucson AZ 85710
Phone: (520) 495-9907 E-Mail: alex@cadmandesigns.biz

Building Rebuild and T.I. For:
2424 S 6th Ave
Floorplan

Revisions

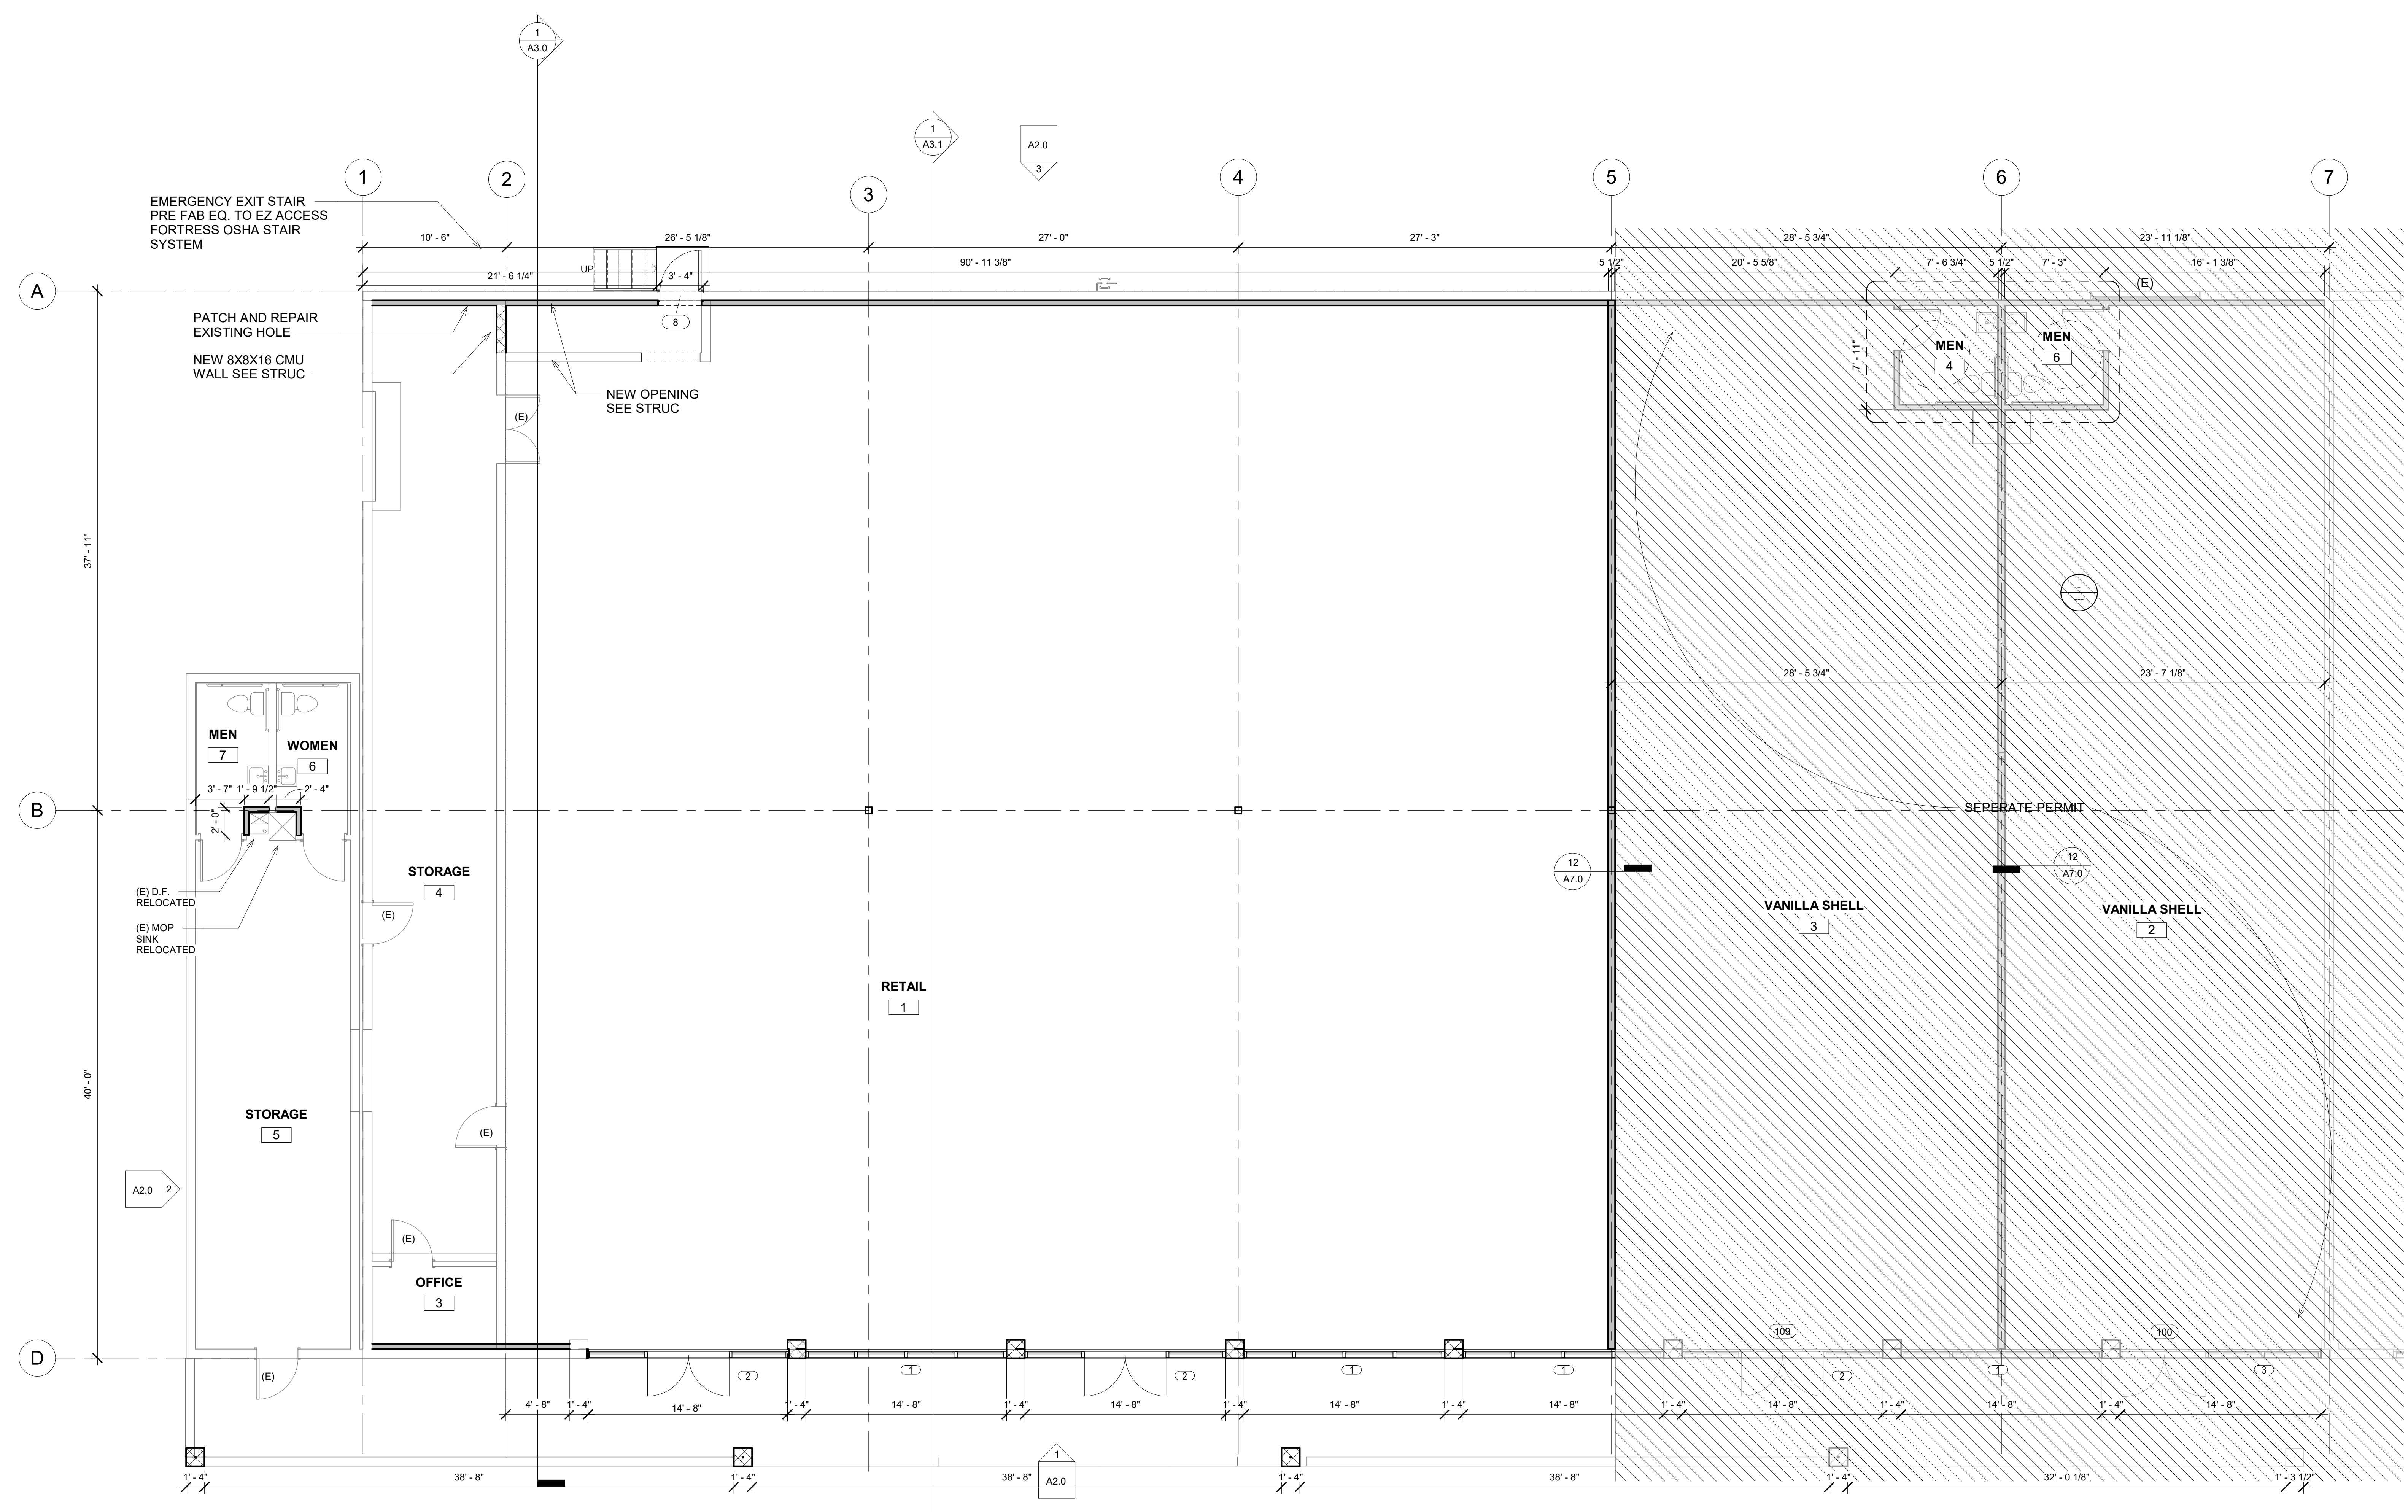

Dimension Floor Plan
3/16" = 1'-0"