



This drawing is the exclusive property of the architect and may not be used or reproduced in whole or in part without the written consent of the architect. WHEN THIS DRAWING IS PRINTED AT AN 11"X 17" FORMAT - the scale of the drawings are at 1/2 of the noted scale. (U.N.O.)

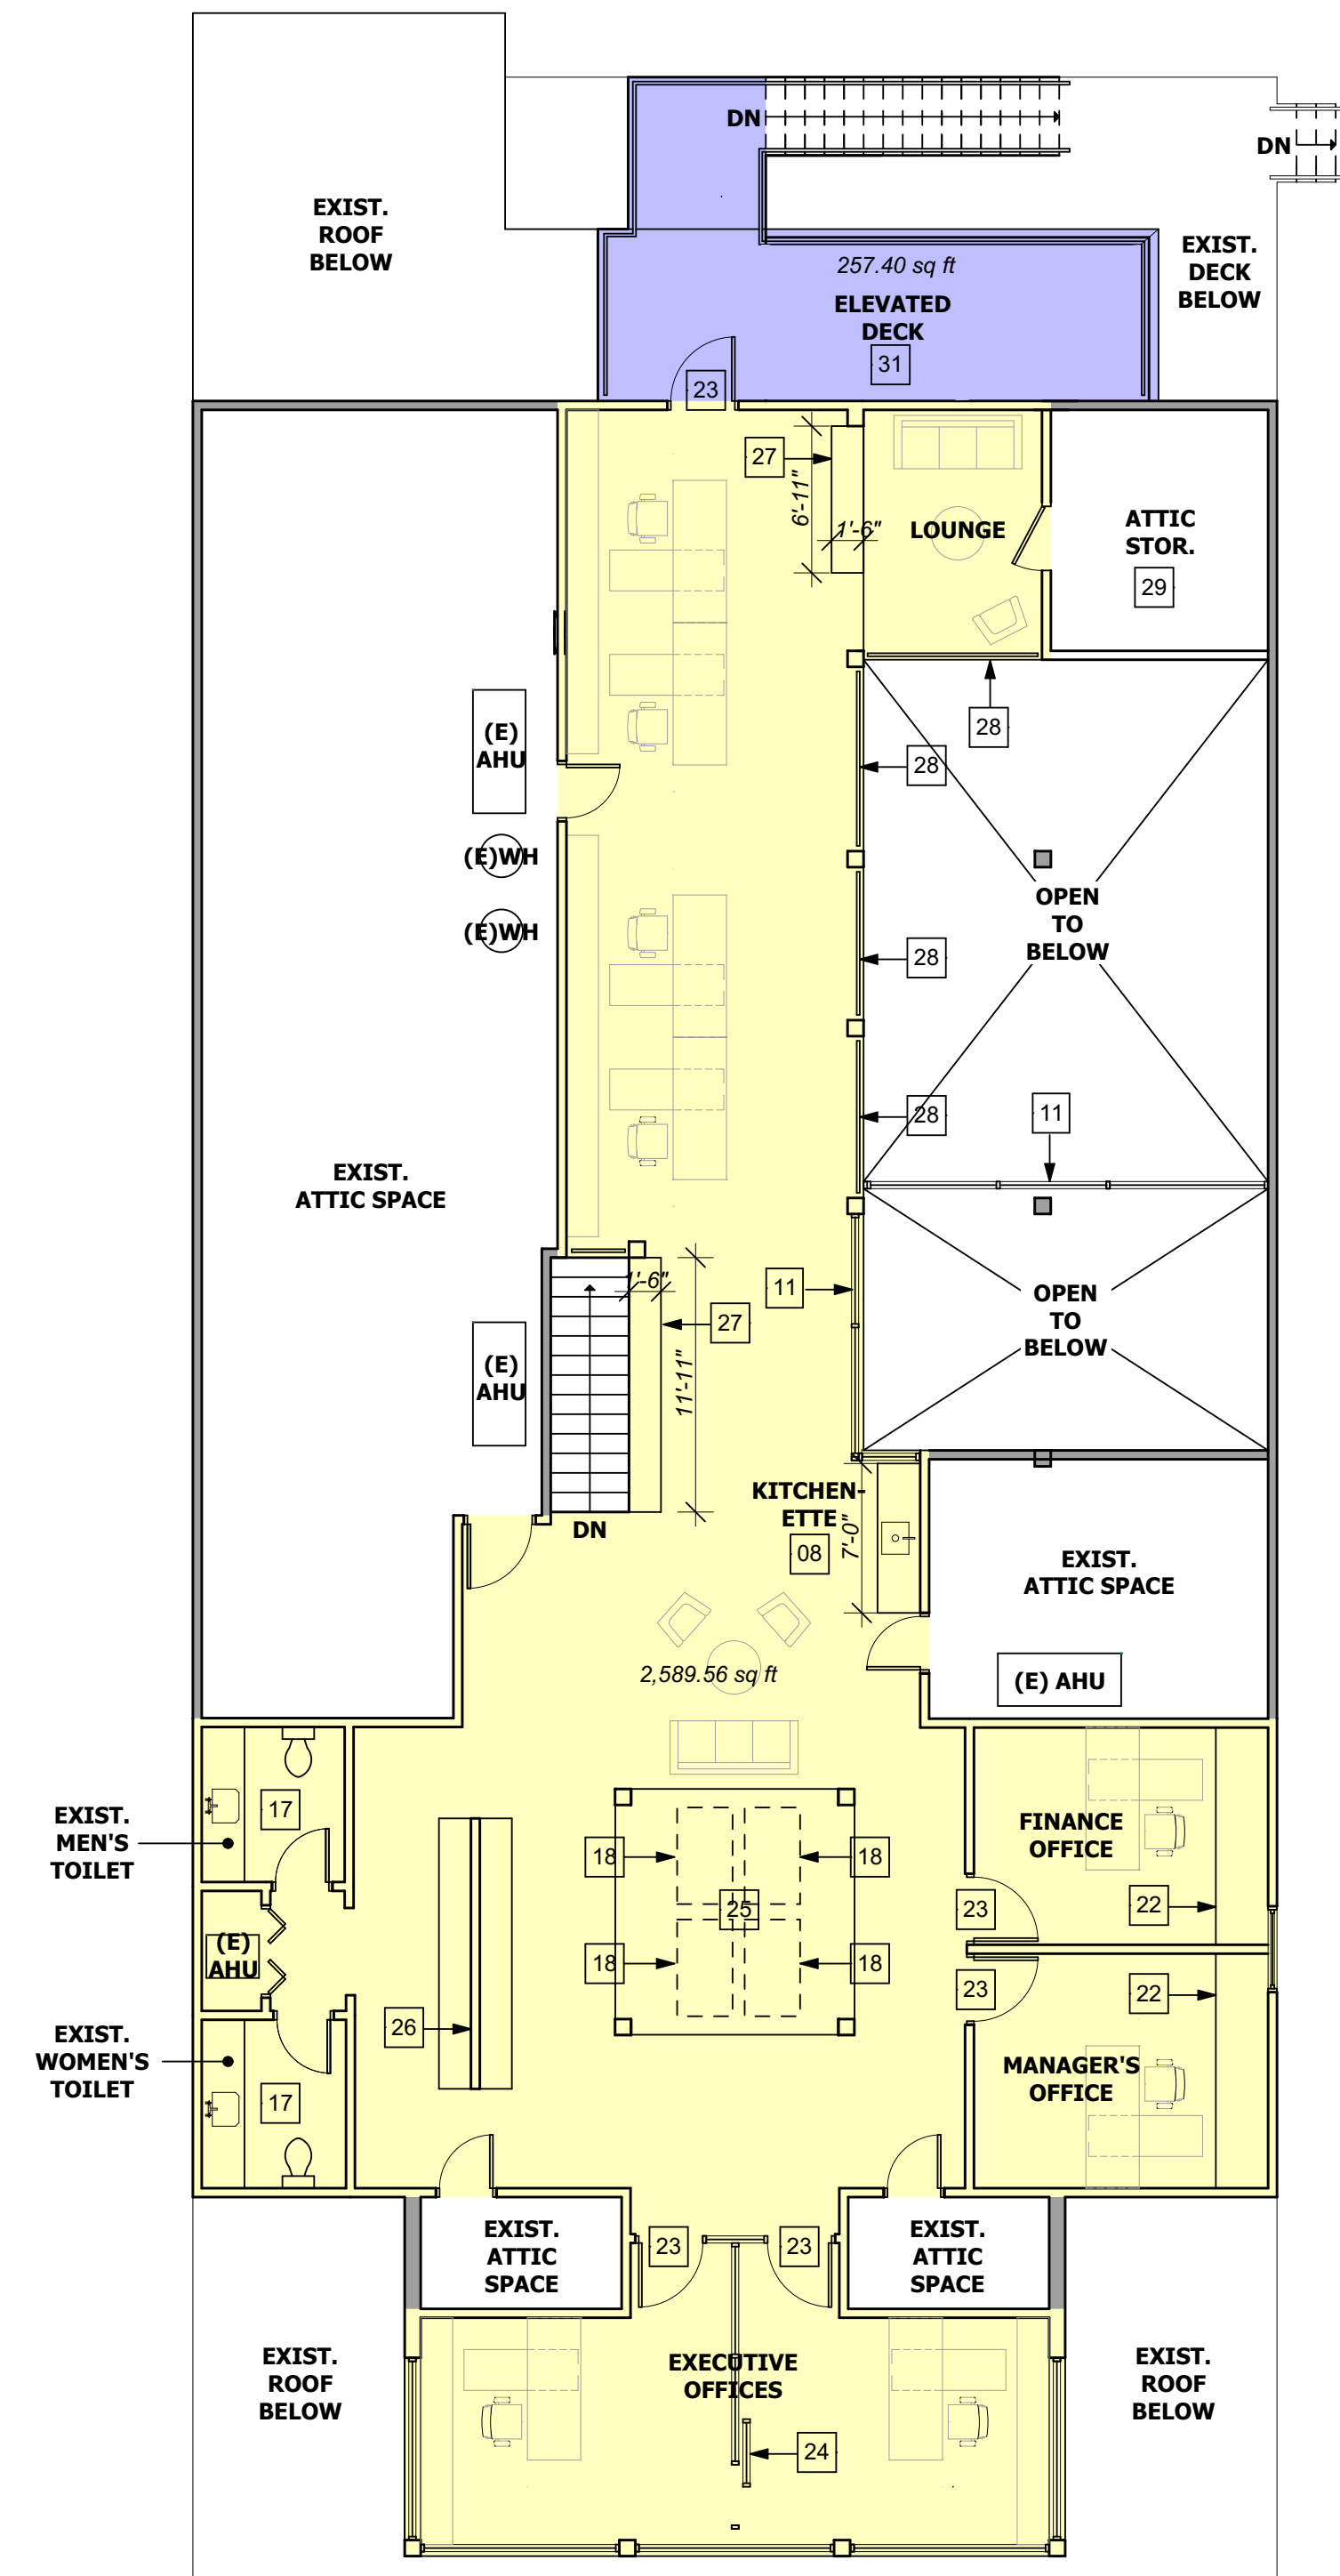

2 AREA - FLOOR 2
SCALE: 1/8" = 1'-0"

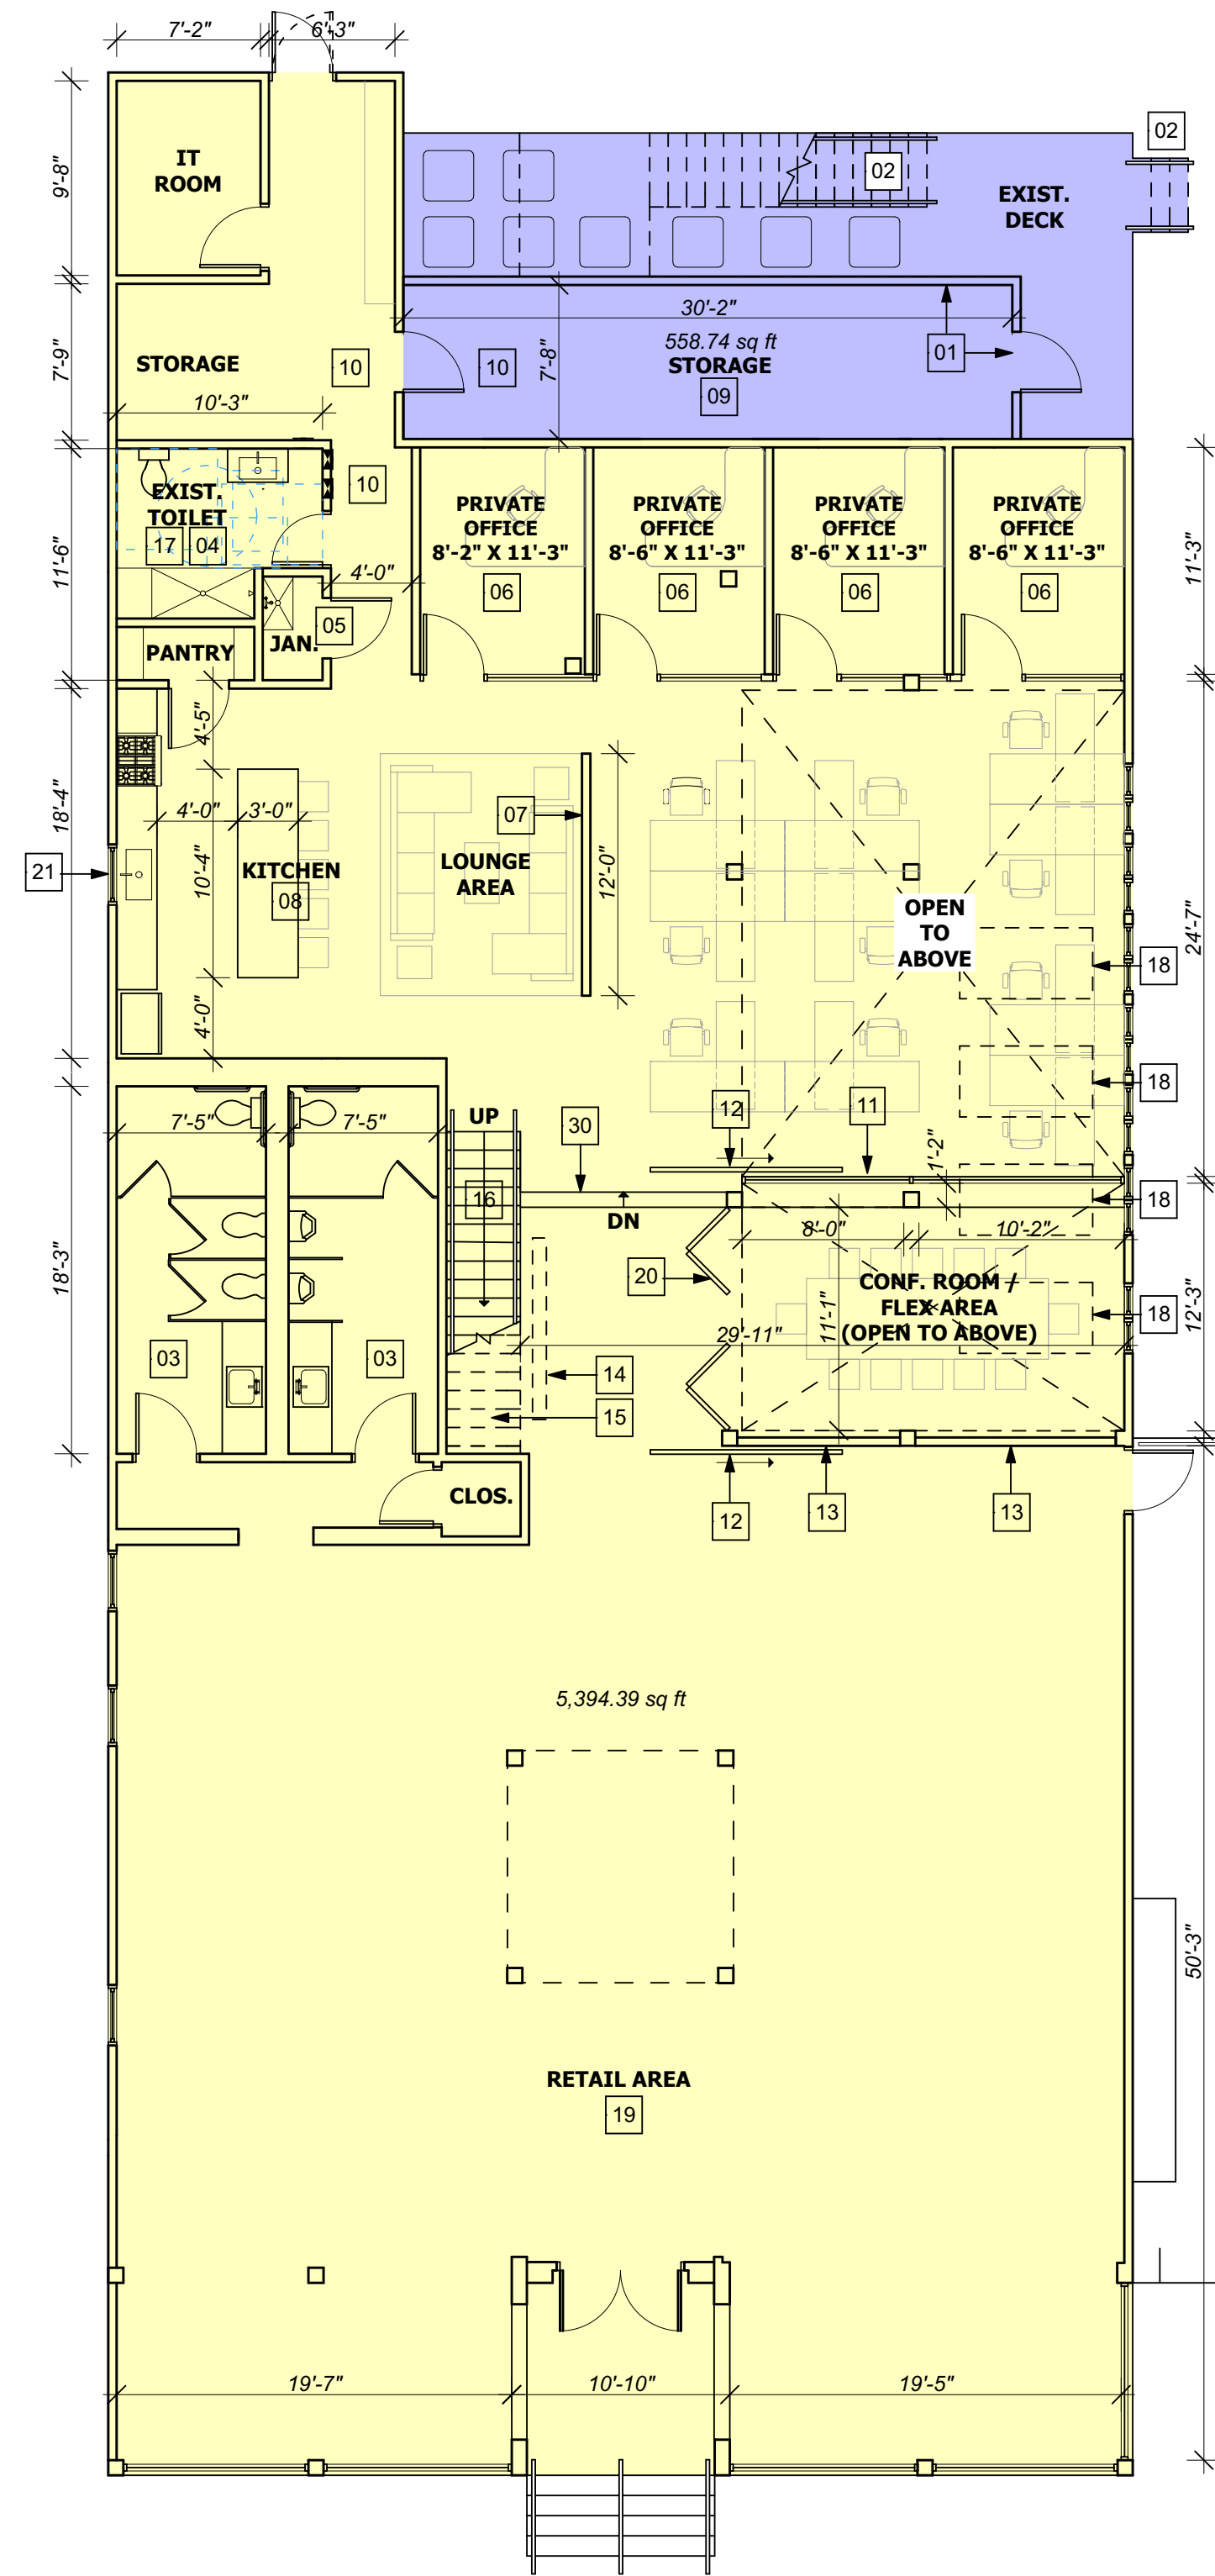

1 AREA - FLOOR 1
SCALE: 1/8" = 1'-0"

AREA KEY

	7,984 SF
	816 SF



PRELIMINARY NOT FOR CONSTRUCTION	AREA CALCS	MAXWOOD FURNITURE HEAD OFFICES & CONCEPT STORE 816 JOHNNY DODDS BOULEVARD MT. PLEASANT, SOUTH CAROLINA
-------------------------------------	------------	---

S	PRELIM PRICING	11/26/2014
U		
B		
M		
I		
T		
A		
L		
I	NSA Job #: #Pin	
N	AOR: NCS	
F	Drawn By: XXX	
O	Date: 12/9/2014	

A12.1