


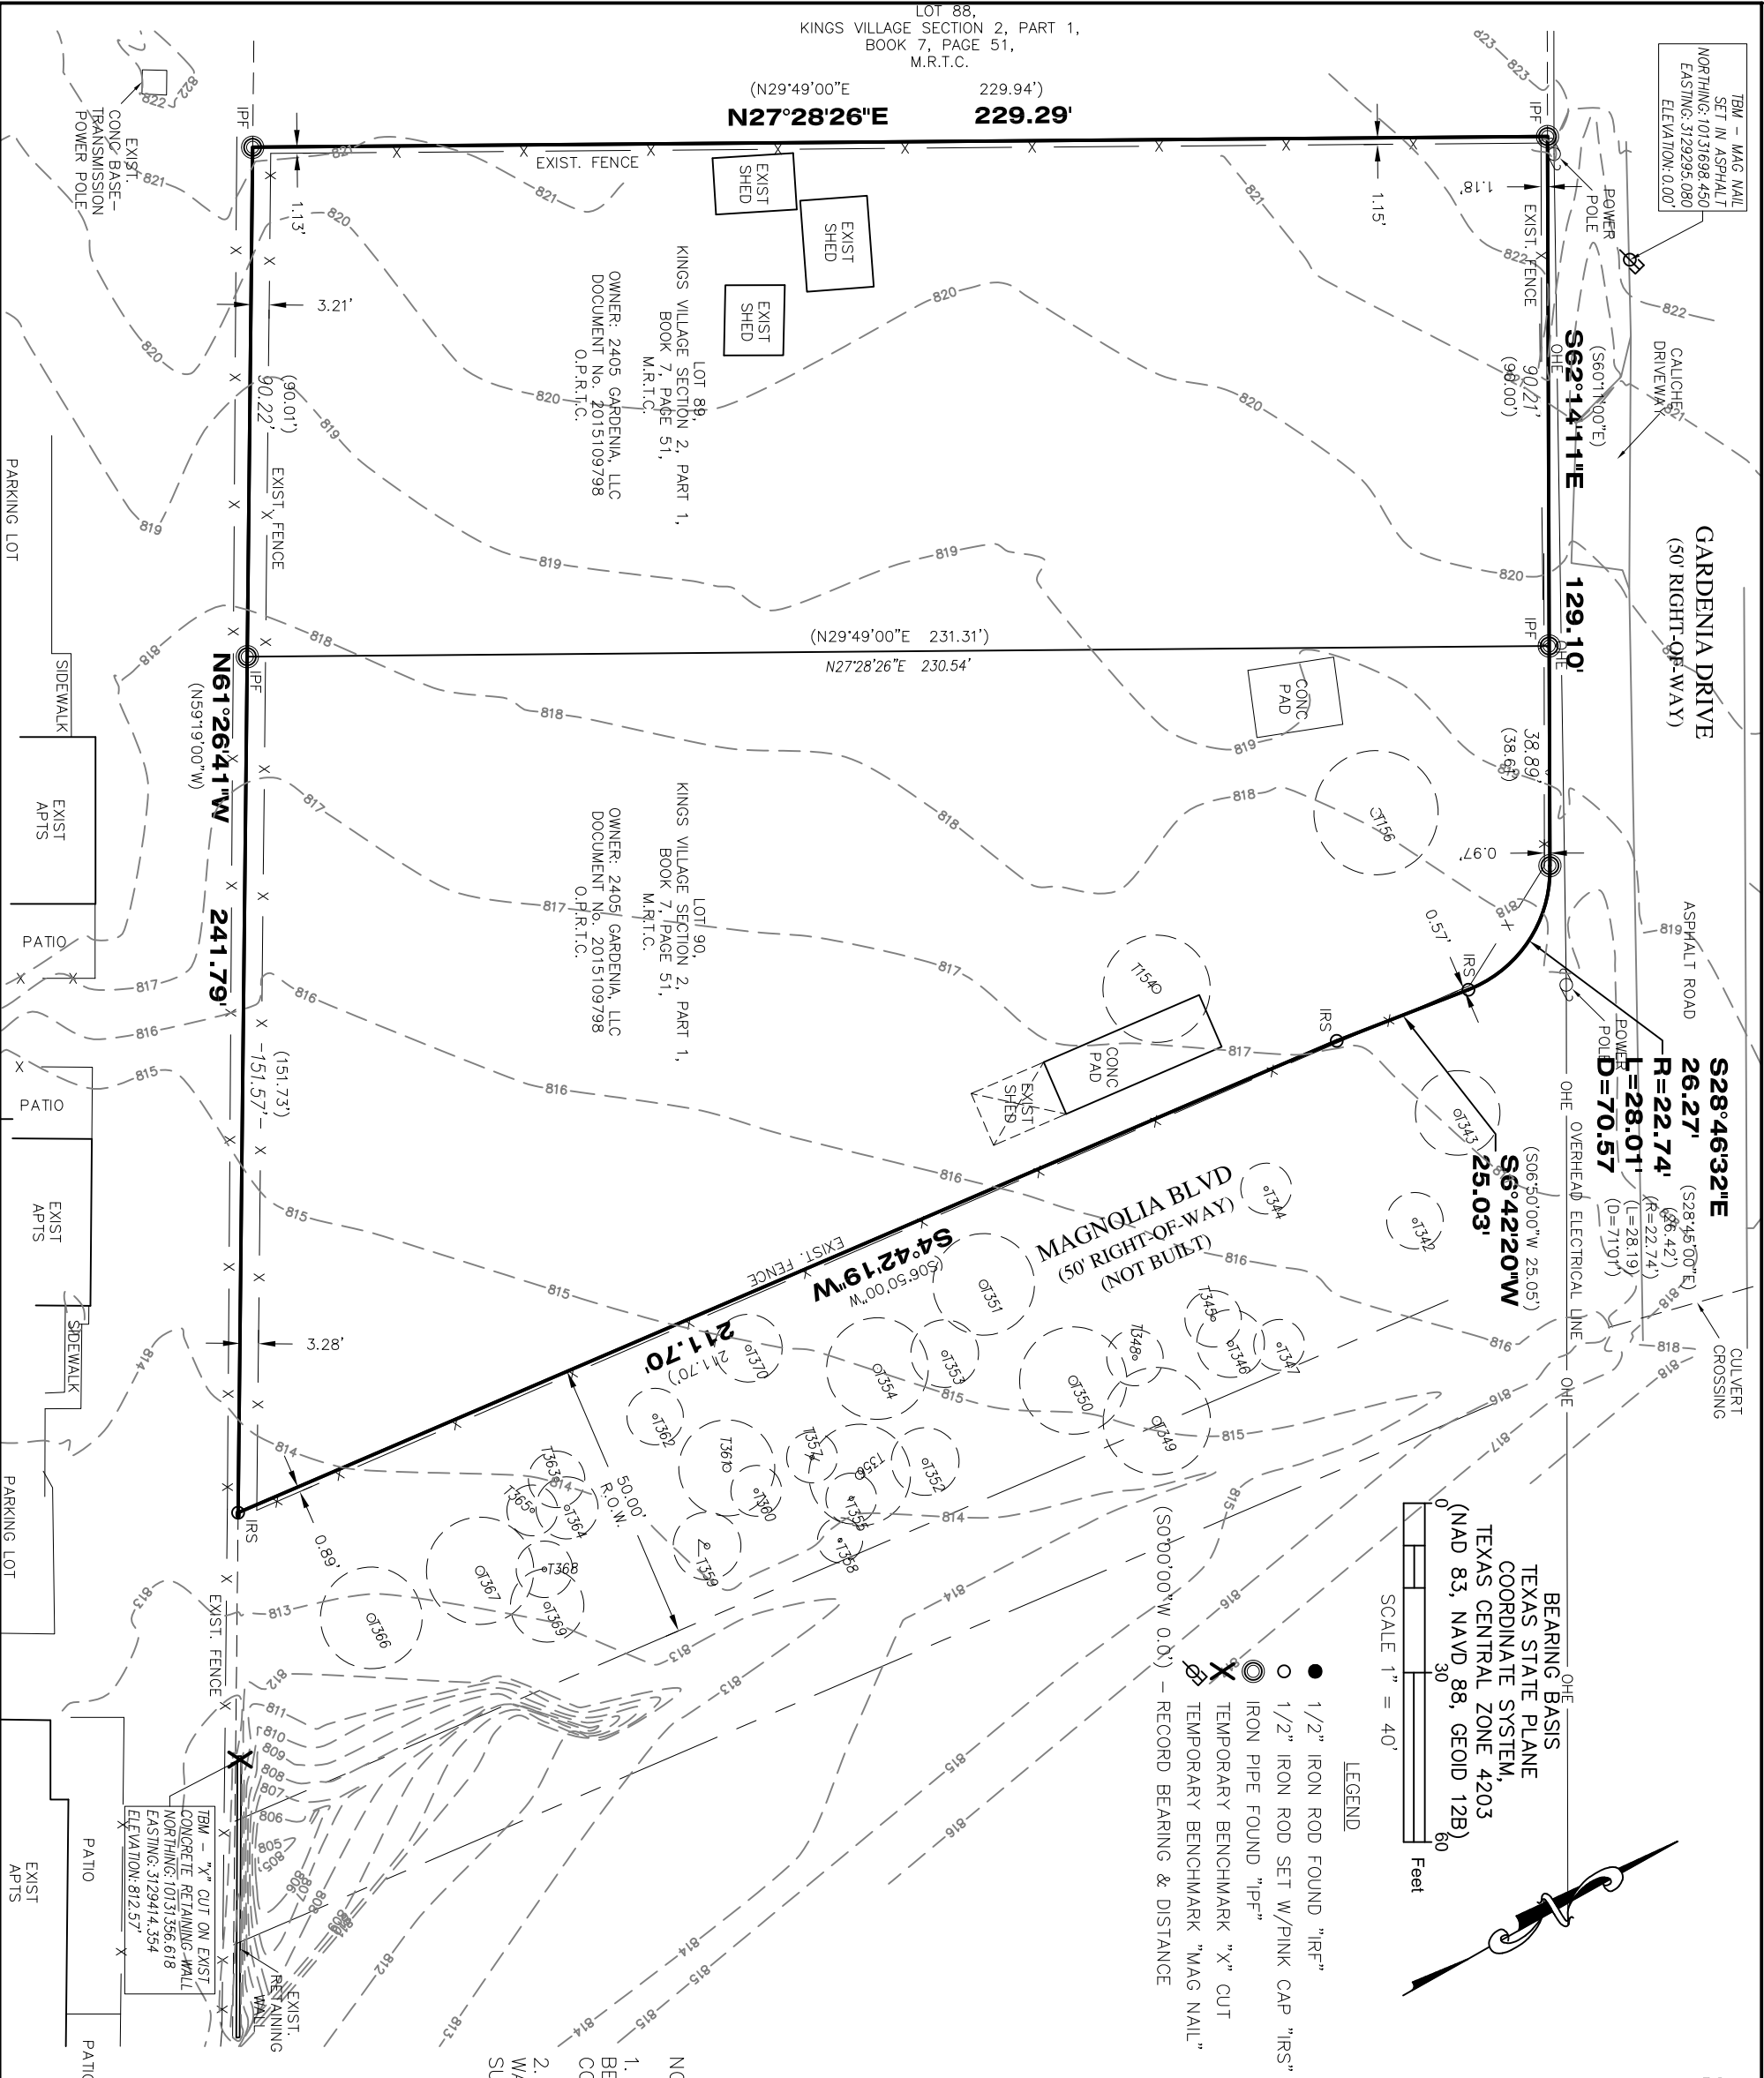

SURVEY OF LOT 89 AND 90, KINGS VILLAGE SECTION 2, PART 1, RECORDED IN BOOK 7, PAGE 51, TRAVIS COUNTY, TEXAS.

TREE LIST		
TAG No.	DIA. SIZE	TREE TYPE
154	19"	CEDAR ELM
156	22"	CEDAR ELM
342	10"	HACKBERRY
343	15"	CEDAR ELM
344	9"	HACKBERRY
345	10"	HACKBERRY
346	12"	CEDAR ELM
347	9"	HACKBERRY
348	10"	HACKBERRY
349	19"	CEDAR ELM
350	19"	CEDAR ELM
351	18"	CEDAR ELM
352	12"	CEDAR ELM
353	12"	CEDAR ELM
354	18"	HACKBERRY
355	9",9"	CEDAR ELM
356	C18"	CEDAR ELM
357	9"	HACKBERRY
358	8"	HACKBERRY
359	12"	CEDAR ELM
360	8",8",9"	CEDAR ELM
361	C17"	CEDAR ELM
362	9",10"	HACKBERRY
363	10"	HACKBERRY
364	11"	CEDAR ELM
365	9"	CEDAR ELM
366	18"	CEDAR ELM
367	C19"	CEDAR ELM
368	10",10"	HACKBERRY
369	C13"	CEDAR ELM
370	12"	CEDAR ELM

- NOTES:
1. SURVEY DONE WITHOUT THE BENEFIT OF A TITLE COMMITMENT.
 2. NO EASEMENT RESEARCH WAS PERFORMED BY THIS SURVEYOR.



MANUEL CARRAZALES
R.P.L.S. #6388

DATE
4-30-2021

JOB No. 21-188

