


CERTIFICATE OF OWNERSHIP AND DEDICATION
 I (we) hereby certify that I am (we are) the owner(s) of the property shown and described hereon and that I (we) hereby adopt this plan of subdivision with my (our) free consent; establish the minimum building restriction line and dedicate all streets, alleys, walks, parks and other open space to public or private use as noted.

10-2-1989
 Walter Johnson
 Rhonda Johnson
 OWNER

STATE OF TENNESSEE, SEVIER COUNTY
 The foregoing Instrument and Certificate were noted in Note Book 42 Page 168 at 1:38 clock P.M. 10-27-1989
 Item No. 6697 Recorded 2142 Book 26 Page 132
 State Tax Fee Recording 600 Ct. House Fund 2.00
 Total 13.00 Receipt 9326
 Witness My Hand Vernie Henderson
 Register

APPROVED BY
 SEWER EMERGENCY COMMUNICATIONS DISTRICT
Glenn Rowley
 VINCIE LOVEDAY, COORDINATOR
 10-05-89
 DATE

CERTIFICATION
 I CERTIFY THAT I HAVE SURVEYED THE HEREIN DESCRIBED PROPERTY, THAT THE PLAN CONFORMS TO THE SURVEY, AND THAT SAME IS TRUE AND CORRECT.
Hasse T. Wolfe
 HASSEL T. WOLFE, L.L.S.

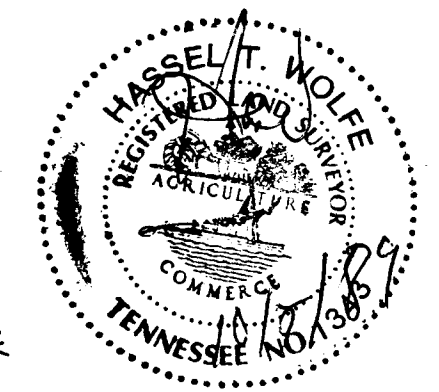

CERTIFICATE OF ACCURACY
 I hereby certify that the plan shown and described hereon is a true and correct survey to the accuracy required by the Sevier County Regional Planning Commission and that the ...


MEDLIN, JAMES
 W.D.B. 309/52

FOXWOOD SUBDIVISION

5TH CIVIL DISTRICT
 SEVIER COUNTY TENNESSEE
 31.82 ACRES (NET)
 PROPERTY OF
RHONDA B. JOHNSON
 W.D.B. 265/332

.....monuments have been placed as shown hereon, to the specifications of the Subdivision Regulations.
 10/1/89 date
Hasse T. Wolfe

See Restrictions on p. 16 & page 71

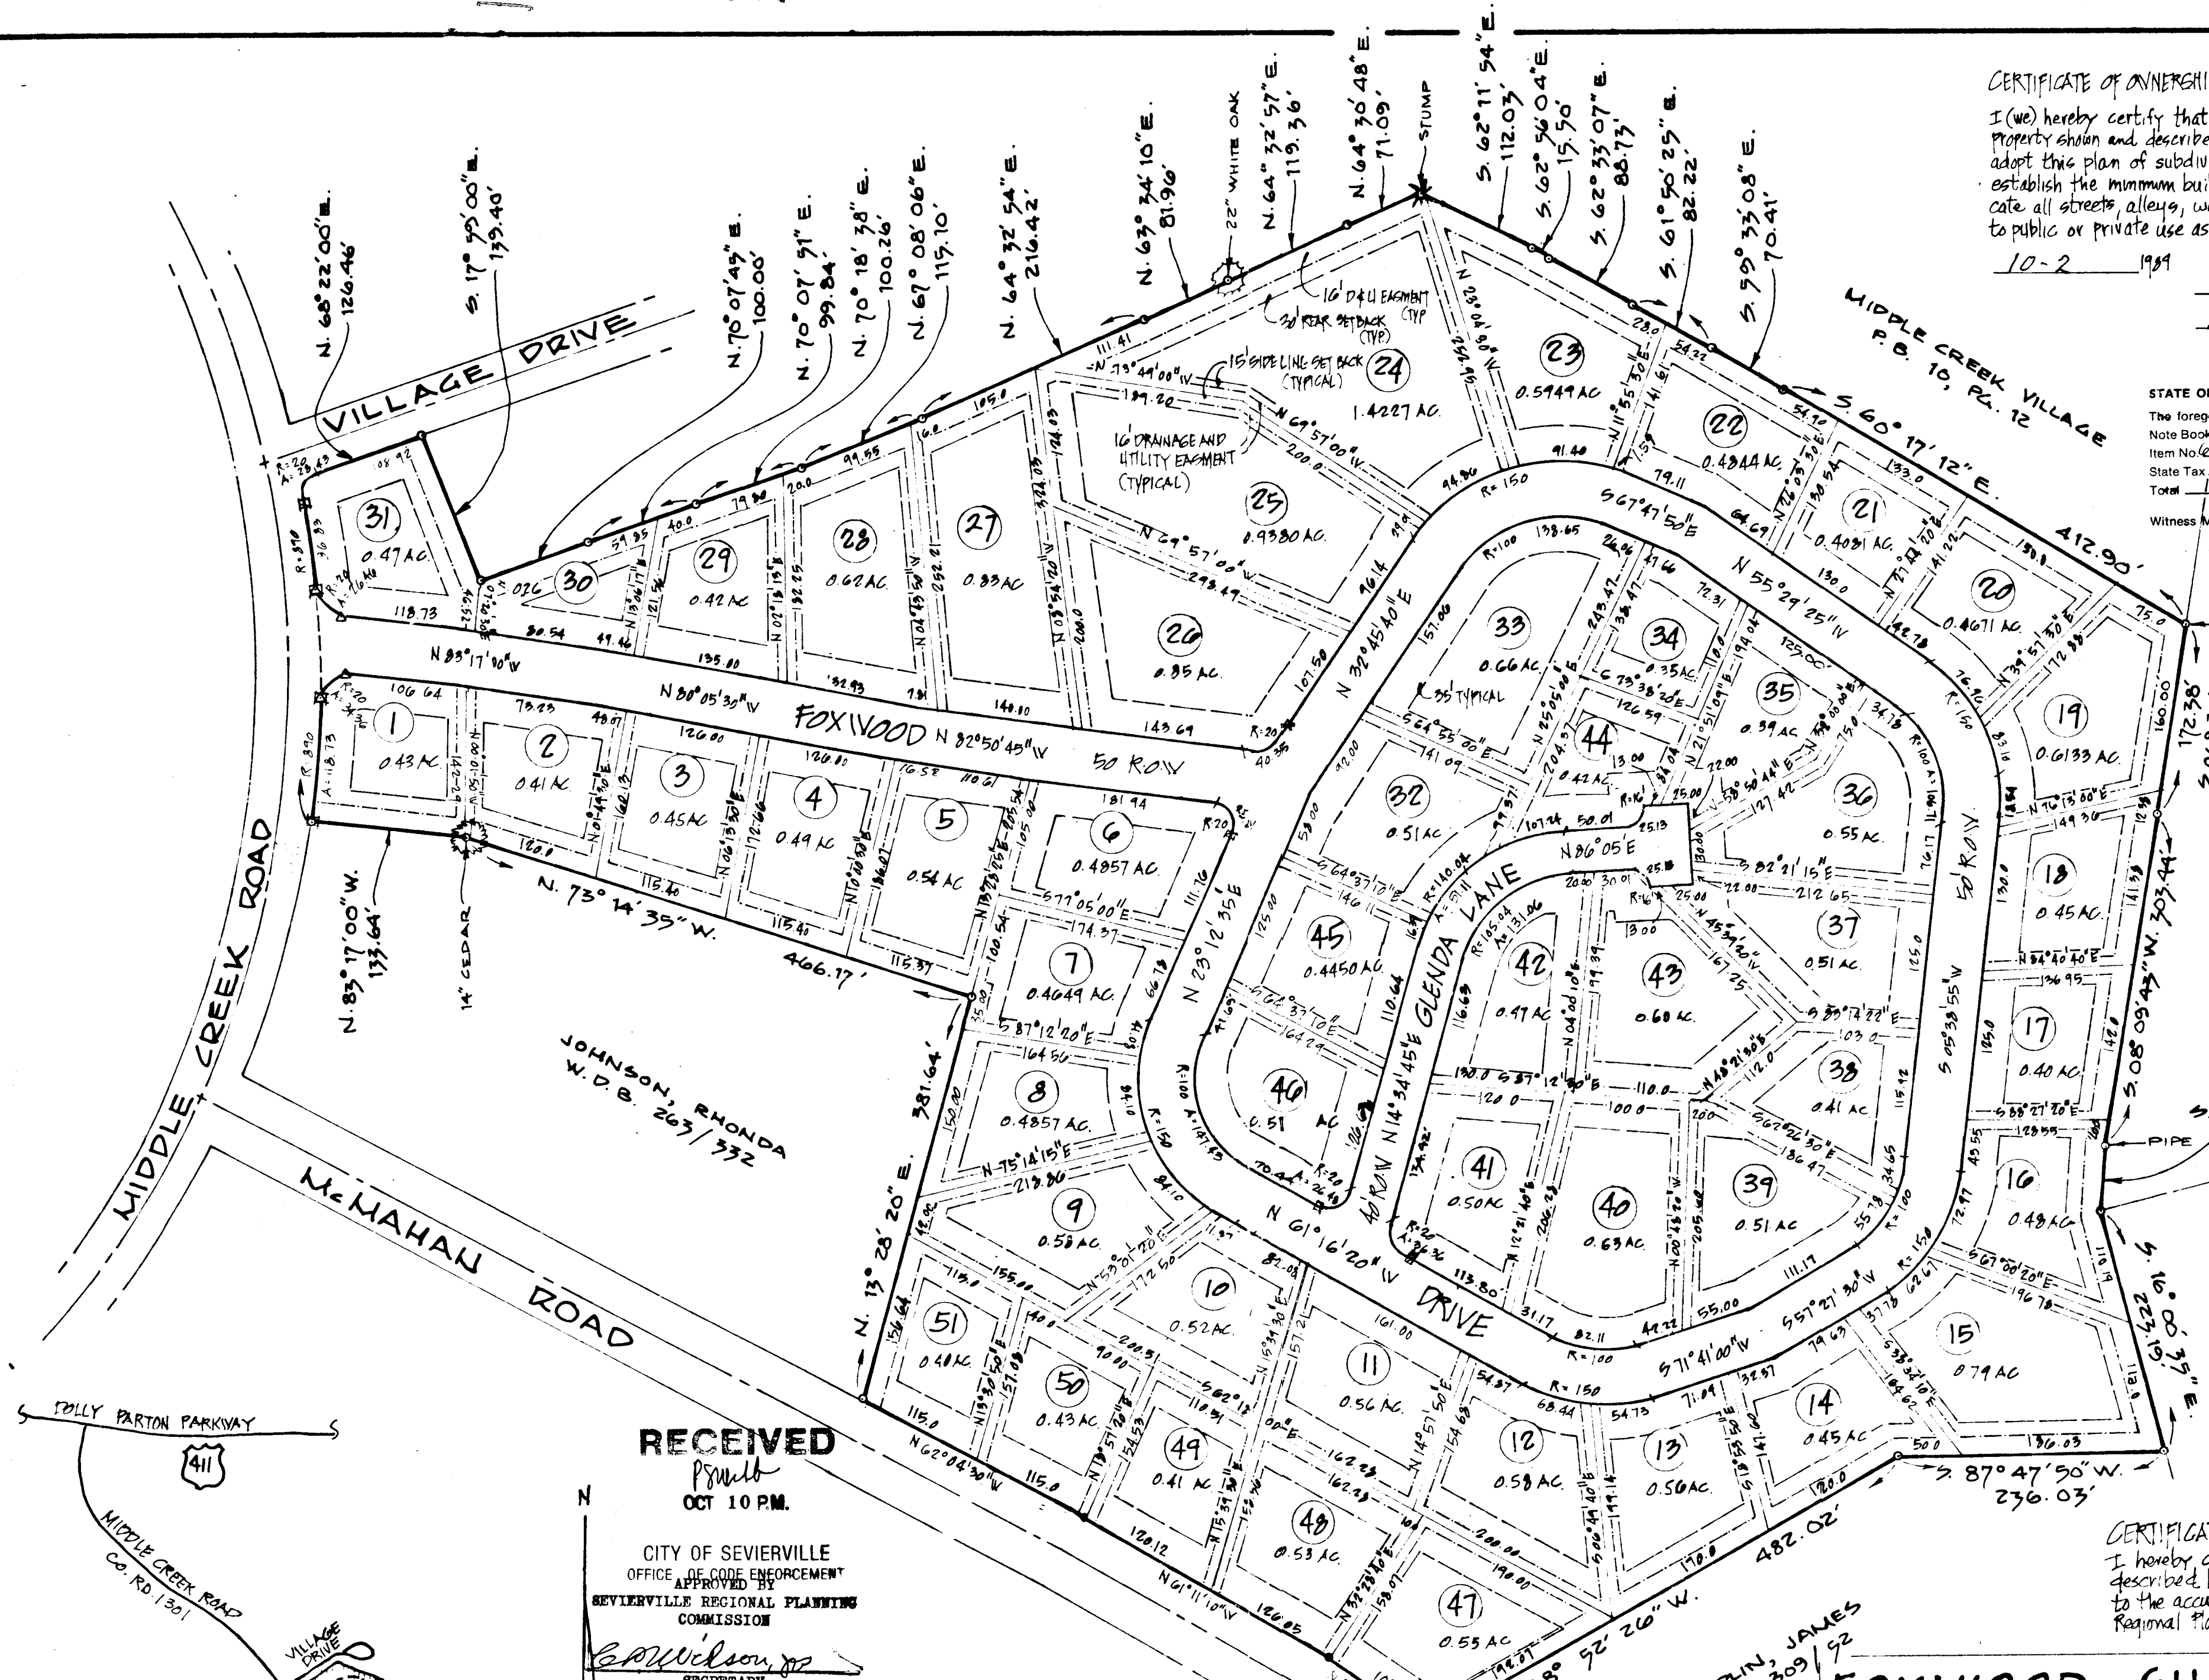

RECEIVED
 OCT 10 P.M.

CITY OF SEVIERVILLE
 OFFICE OF CODE ENFORCEMENT
 APPROVED BY
 SEVIERVILLE REGIONAL PLANNING COMMISSION
Carol Wilson
 SECRETARY
 10-13-89

SURVEY BY
HASSEL T. WOLFE, RLS
 SEVIERVILLE TENNESSEE
 SCALE 1"=100' SEPT 15, 1989

THIS IS A CLASS "B" SURVEY. THE RATIO OF ACCURACY IS GREATER THAN ONE IN 5000.
 35' TYPICAL SET BACK ALL LOTS

