


SITE PLAN

EAST ELEVATION @ ALVARADO STREET

SCALE: 1/4" = 1'-0"

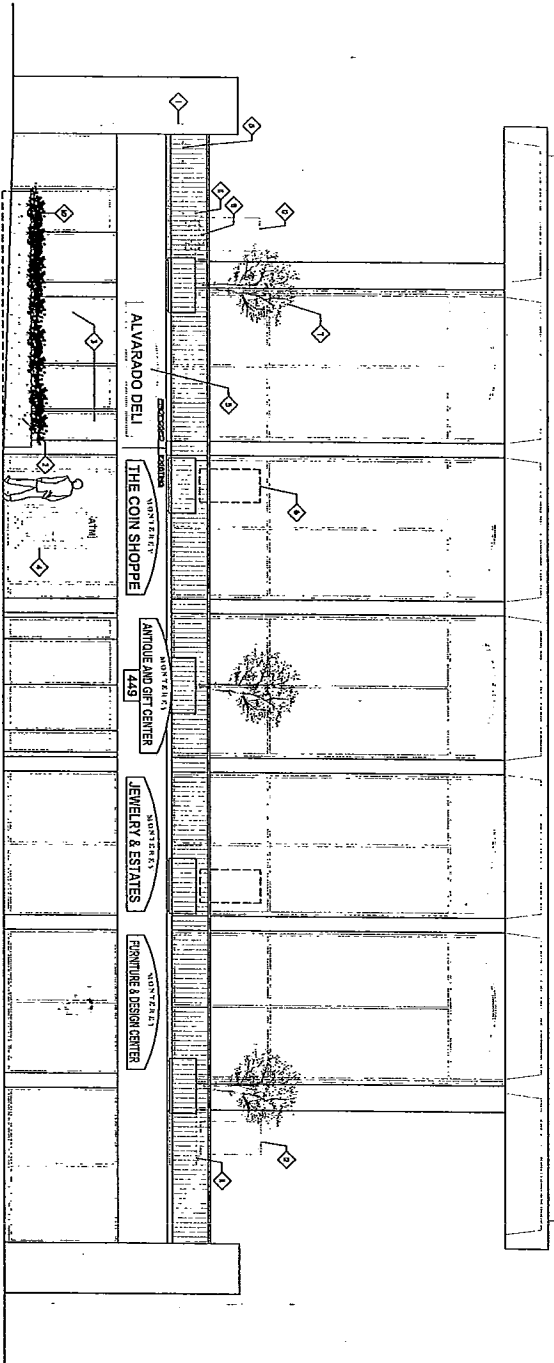

RECEIVED
 JUN 15 2004
 CITY OF MONTEREY
 PLANNING DIVISION

10

ALVARADO DELI
 449 ALVARADO ST.
 MONTEREY, CA


PROJECT: CARIBBE
 FILE: Caribbe-A10
 DATE: 06/15/04
 DRAWN: YPC
 SPEC: A2.0

REVISIONS


KEYNOTES:

1. (N) EXHAUST DUCT THROUGH IE WALL
2. (N) STOREFRONT W/ ENTRY DOOR BEYOND


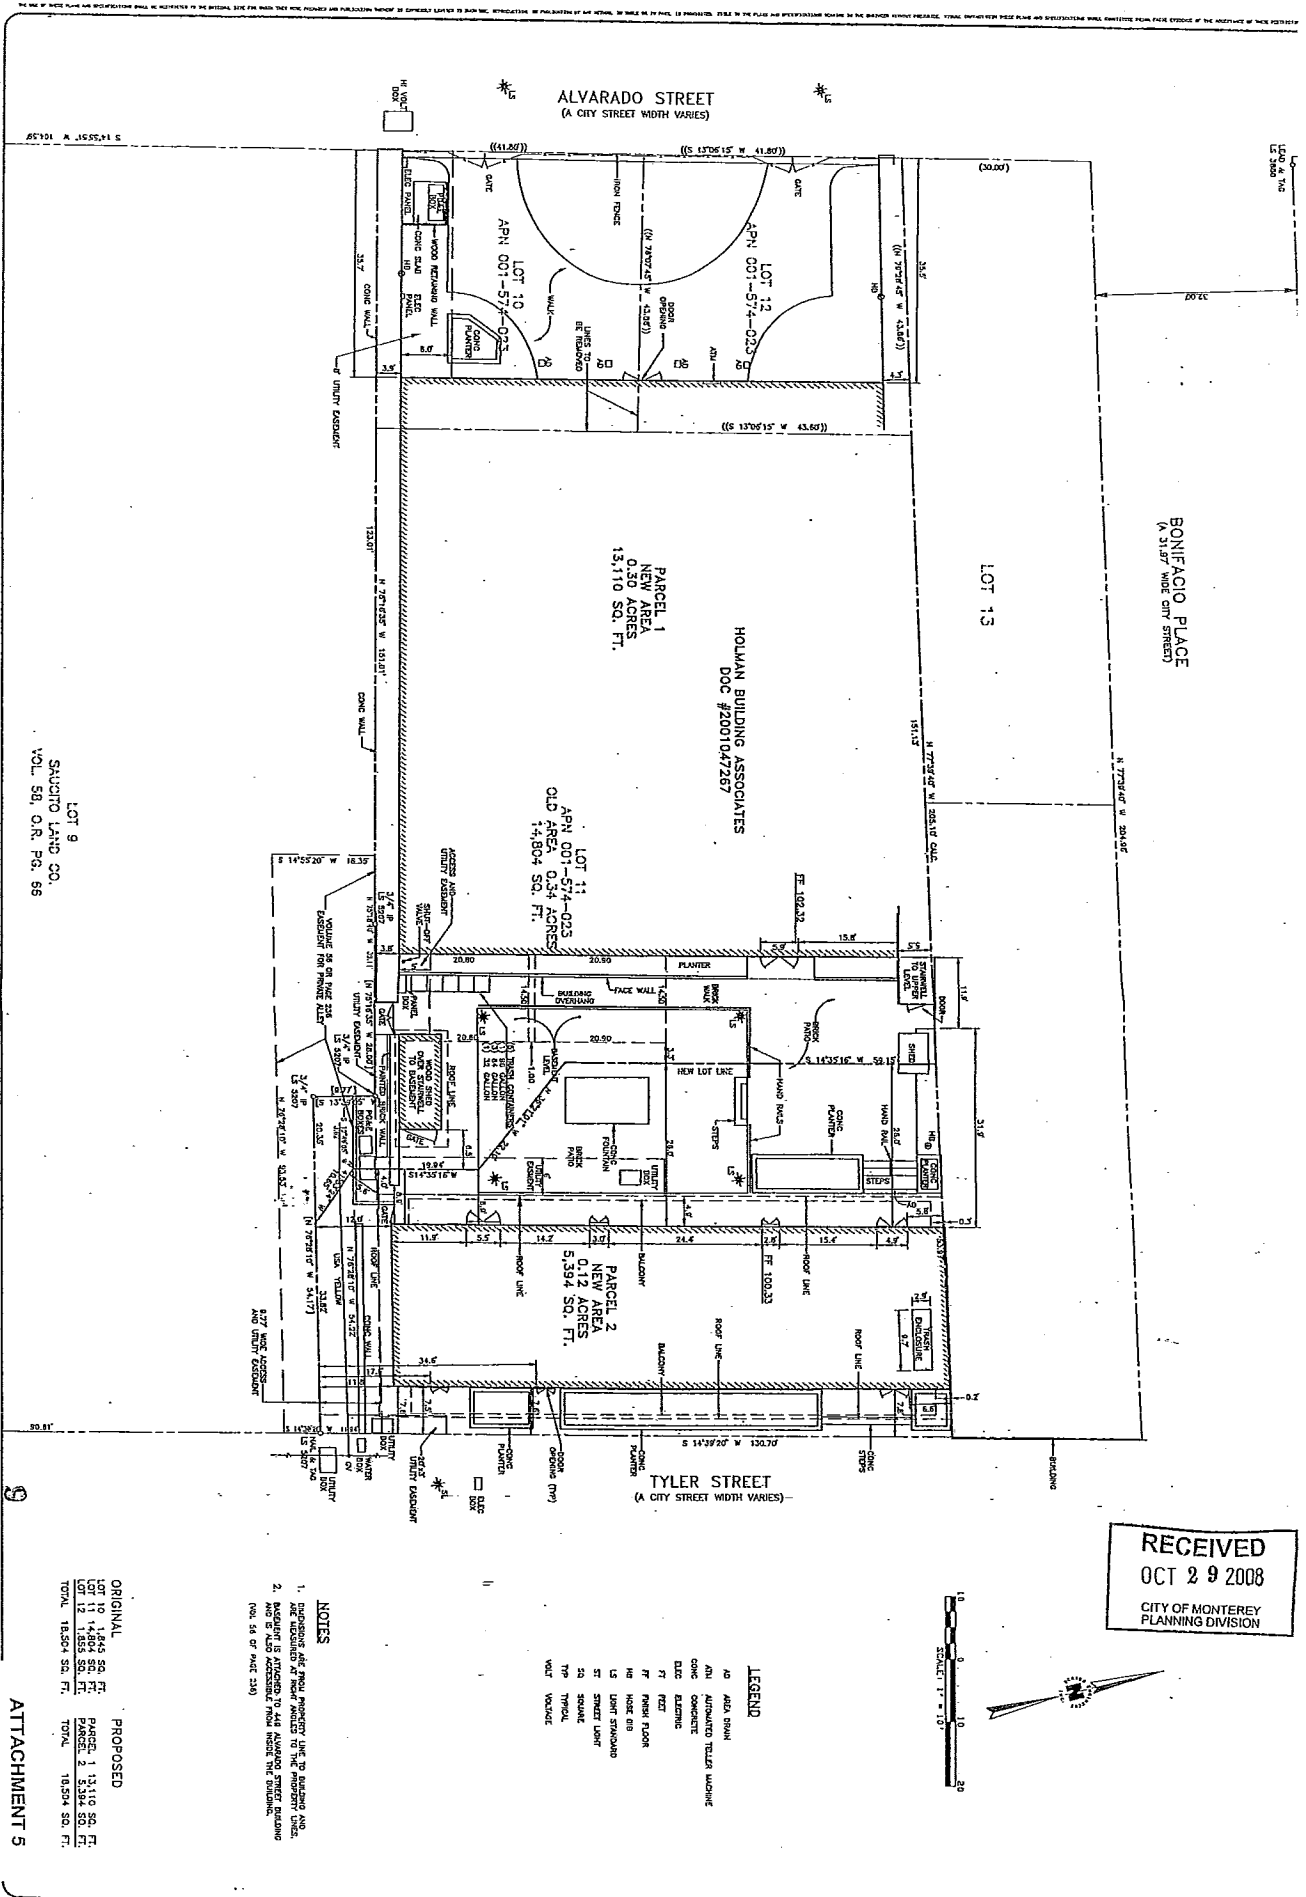

RECEIVED
OCT 29 2008
CITY OF MONTEREY
PLANNING DIVISION

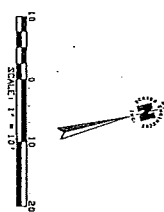

- LEGEND**

- NOTES**

ORIGINAL	PROPOSED
TOTAL 18,504 SQ. FT.	TOTAL 18,504 SQ. FT.

ATTACHMENT 5

DATE: 11.11.08
DRAWN BY: J. WERTZ
CHECKED BY: J. WERTZ
DATE: OCTOBER 2008
SHEET: 1 OF 1
NO: 4586.00

PREPARED FOR: HOLMAN BUILDING ASSOCIATES
L LINE ADJUSTMENT
449 ALVARADO STREET & 470 TYLER STREET (ESTRADA ADOBE)
APN 001-574-023

BESTOR ENGINEERS, INC.
CIVIL ENGINEERING - SURVEYING - LAND PLANNING
6701 BLUE LARKSPUR LANE, MONTEREY, CALIFORNIA 93940



RECORDED BY: _____
EXAMINER: _____
DATE: _____
CLASS: J. WERTZ
FILE: 133718
CITY: MONTEREY, CALIF.
DATE: OCT 29 2008