


Site Data:  
LOT 5 & LOT 5A: ±4.76 acres

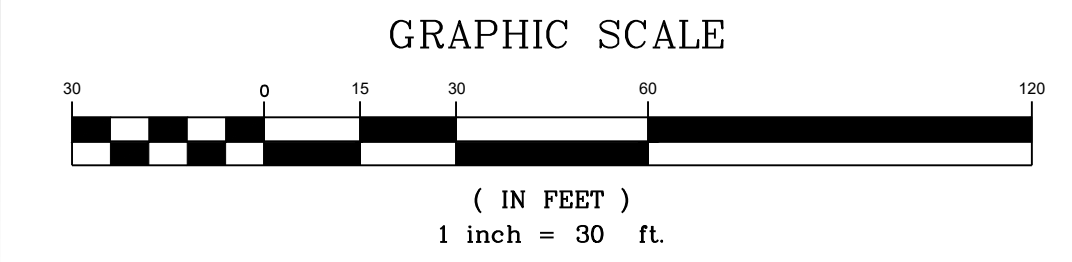

LOT 5

Sketch Plan  
for  
Cumberland Valley  
Regional Development  
Corporation  
located in  
Southampton Twp., Franklin County, PA

**DENNIS E. BLACK ENGINEERING, INCORPORATED**  
ENGINEERING—SURVEYING—PLANNING

2400 PHILADELPHIA AVENUE CHAMBERSBURG, PA 17201 (717)263-8794  
222 NORTH SECOND STREET MCCONNELLSBURG, PA 17233 (888)238-0661 (717)485-4028

DWN.	CLIENT No.	ORDER No.	SHEET 1 OF 1
CHK.	DATE 8/6/19	160068	DRAWING No.
APP.	SCALE 1"=30'	AutoCAD REF. NUMBER	AutoCAD#


THE ORIGINAL DRAWING AND THE INFORMATION SHOWN THEREON ARE THE PROPERTY OF D. E. BLACK ENG., INC. AND SHALL NOT BE DUPLICATED WITHOUT WRITTEN PERMISSION

REVISIONS


NO.	DATE	DESCRIPTION	BY

FILE:MENGINEER\Projects\160028 - Whatstone\2019.08.08 Lot 5 Sketch.dwg LAYOUT:Lot 5 BY: Randy Geshom ON:8/6/2019 2:22 PM



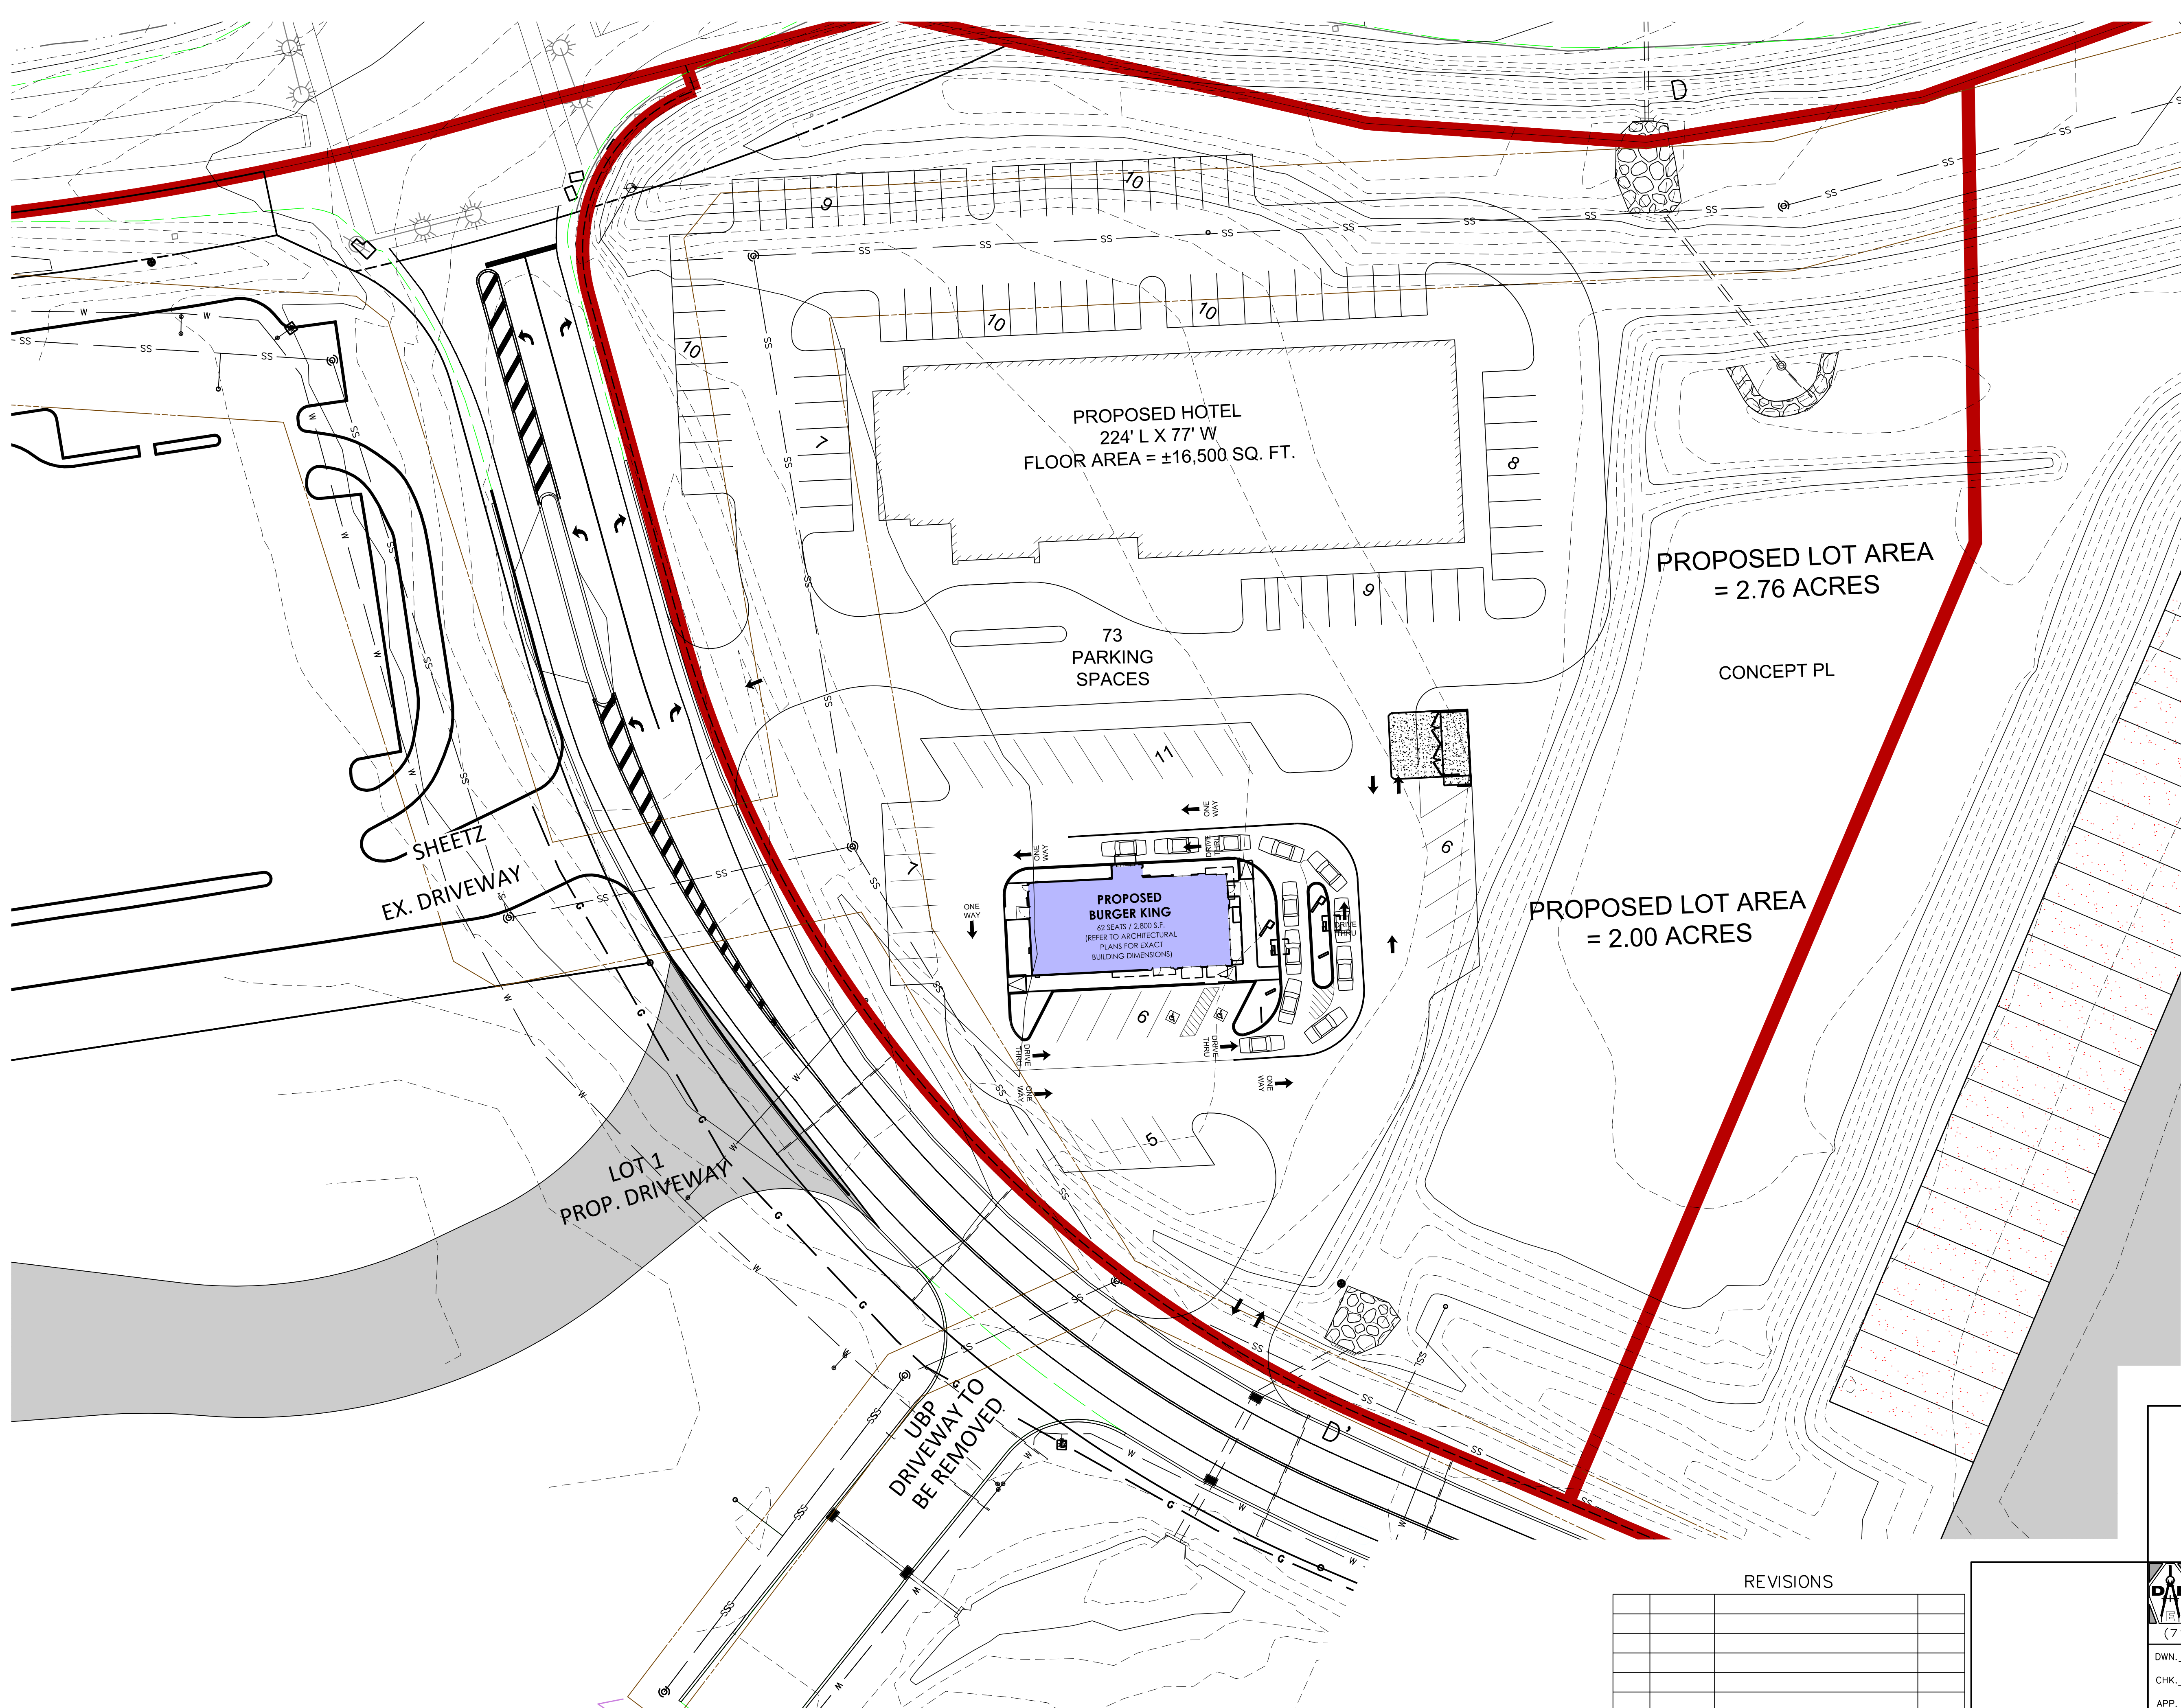

Site Data:  
LOT 5 & LOT 5A: ±4.76 acres

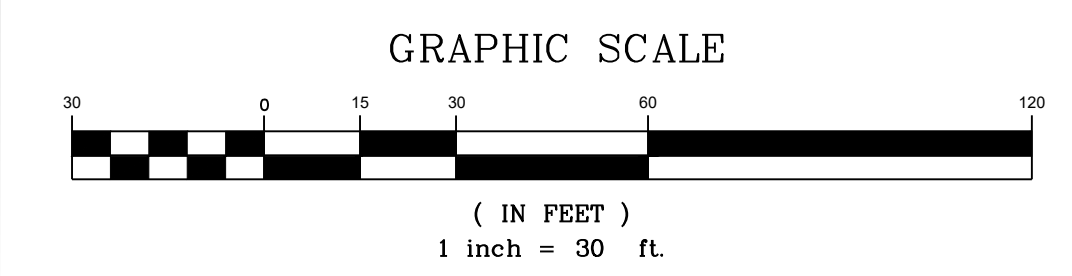

LOT 5

Sketch Plan  
for  
Cumberland Valley  
Regional Development  
Corporation  
located in  
Southampton Twp., Franklin County, PA

**DENNIS E. BLACK ENGINEERING, INCORPORATED**  
ENGINEERING—SURVEYING—PLANNING

2400 PHILADELPHIA AVENUE CHAMBERSBURG, PA 17201 (717)263-8794  
222 NORTH SECOND STREET MCCONNELLSBURG, PA 17233 (888)238-0661 (717)485-4028

DWN.	CLIENT No.	ORDER No.	SHEET 1 OF 1
CHK.	DATE 8/6/19	160068	DRAWING No.
APP.	SCALE 1"=30'	AutoCAD REF. NUMBER	AutoCAD#


THE ORIGINAL DRAWING AND THE INFORMATION SHOWN THEREON ARE THE PROPERTY OF D. E. BLACK ENG., INC. AND SHALL NOT BE DUPLICATED WITHOUT WRITTEN PERMISSION

REVISIONS


NO.	DATE	DESCRIPTION	BY

FILE:MENGINEER\Projects\160028 - Whatstone\2019.08.08 Lot 5 Sketch.dwg LAYOUT:Lot 5 Sketch.dwg ON:8/6/2019 2:22 PM



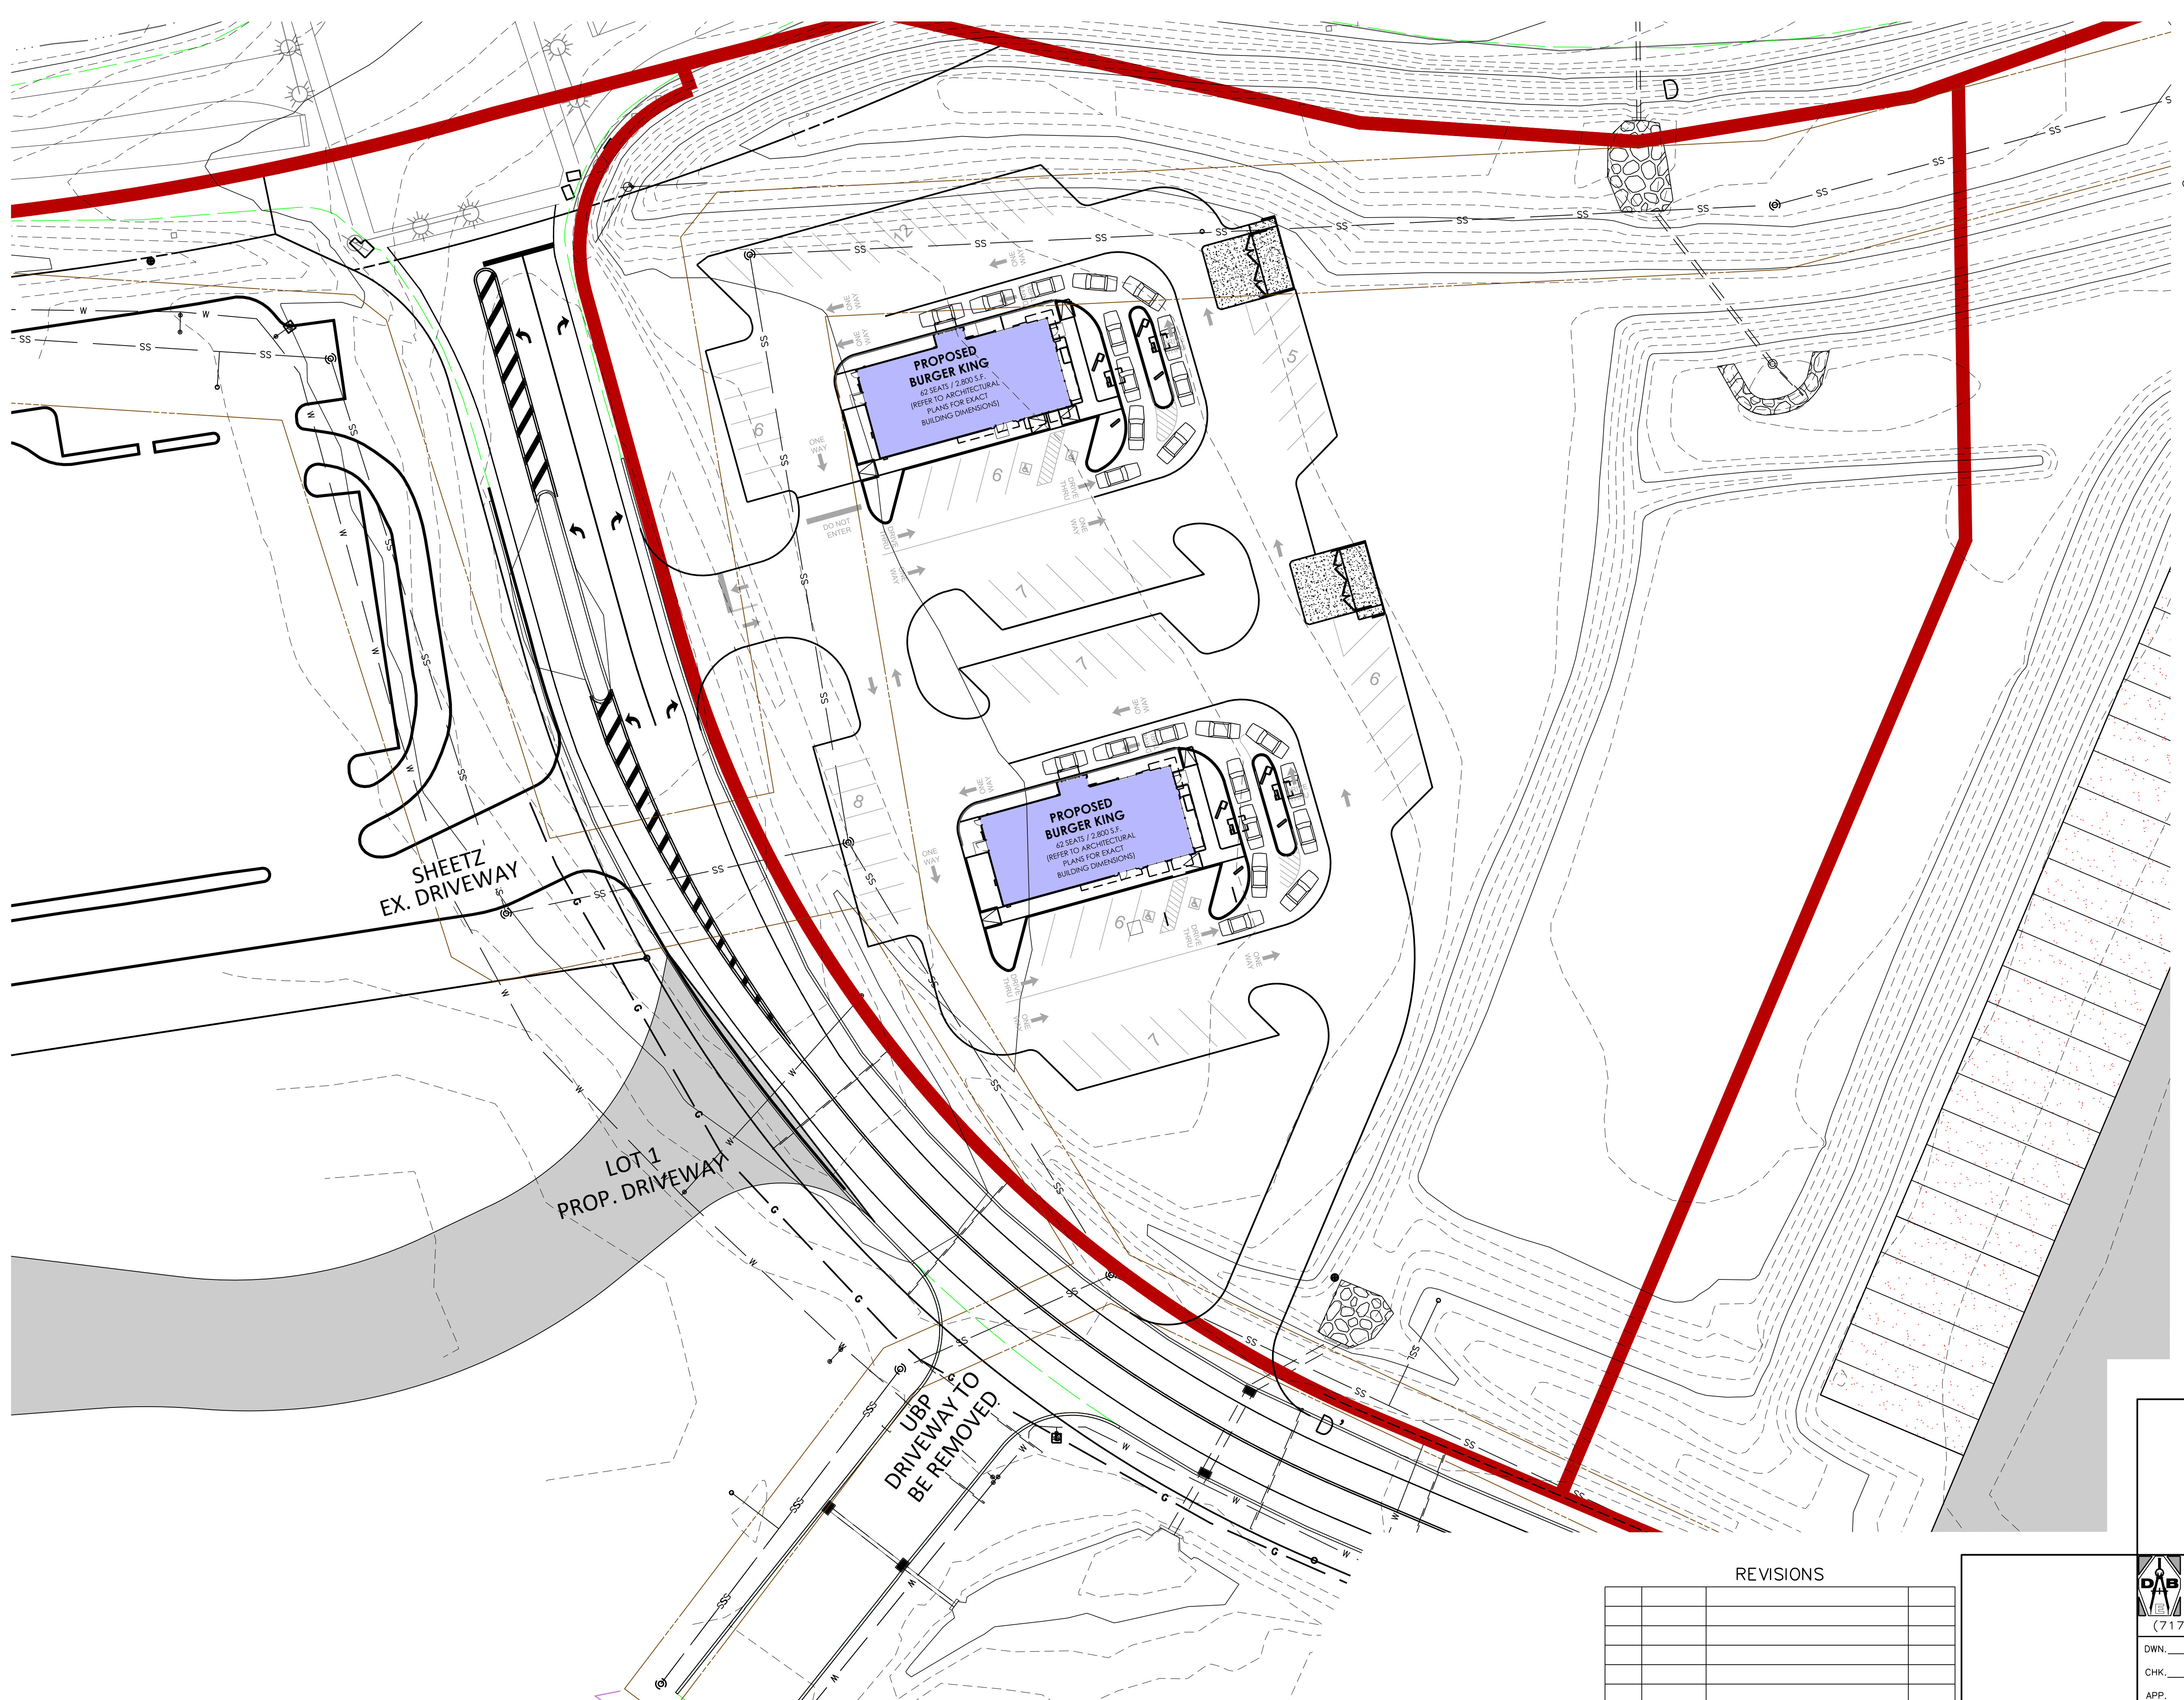

Site Data:  
 LOT 5 & LOT 5A: ±4.76 acres

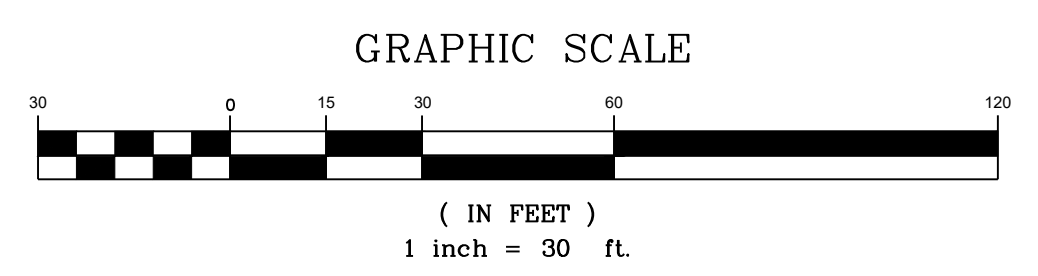

LOT 5

Sketch Plan  
 for  
 Cumberland Valley  
 Regional Development  
 Corporation

located in  
 Southampton Twp., Franklin County, PA

**DENNIS E. BLACK ENGINEERING, INCORPORATED**  
 ENGINEERING—SURVEYING—PLANNING  
 2400 PHILADELPHIA AVENUE CHAMBERSBURG, PA 17201 222 NORTH SECOND STREET MCCONNELLSBURG, PA 17233  
 (717)263-8794 (888)238-0661 (717)485-4028

DWN.	CLIENT No.	ORDER No.	SHEET 1 OF 1
CHK.	DATE	AutoCAD DRAWING REF. NUMBER	DRAWING No.
APP.	SCALE	AutoCAD#	

THE ORIGINAL DRAWING AND THE INFORMATION SHOWN THEREON ARE THE PROPERTY OF D. E. BLACK ENG., INC. AND SHALL NOT BE DUPLICATED WITHOUT WRITTEN PERMISSION

REVISIONS

NO.	DATE	DESCRIPTION	BY

FILE:MENGINEER\Projects\160028 - Whatstone\2019.08.02 Lot 5 Sketch.dwg LAYOUT:Lot 5 By: Randy Goshorn ON:8/22/2019 11:33 AM