


ZAD design
ZAD interiors
ZAD passiv
Redefining the Building Potential

PRINTS ISSUED		
NO.	DESCRIPTION	DATE

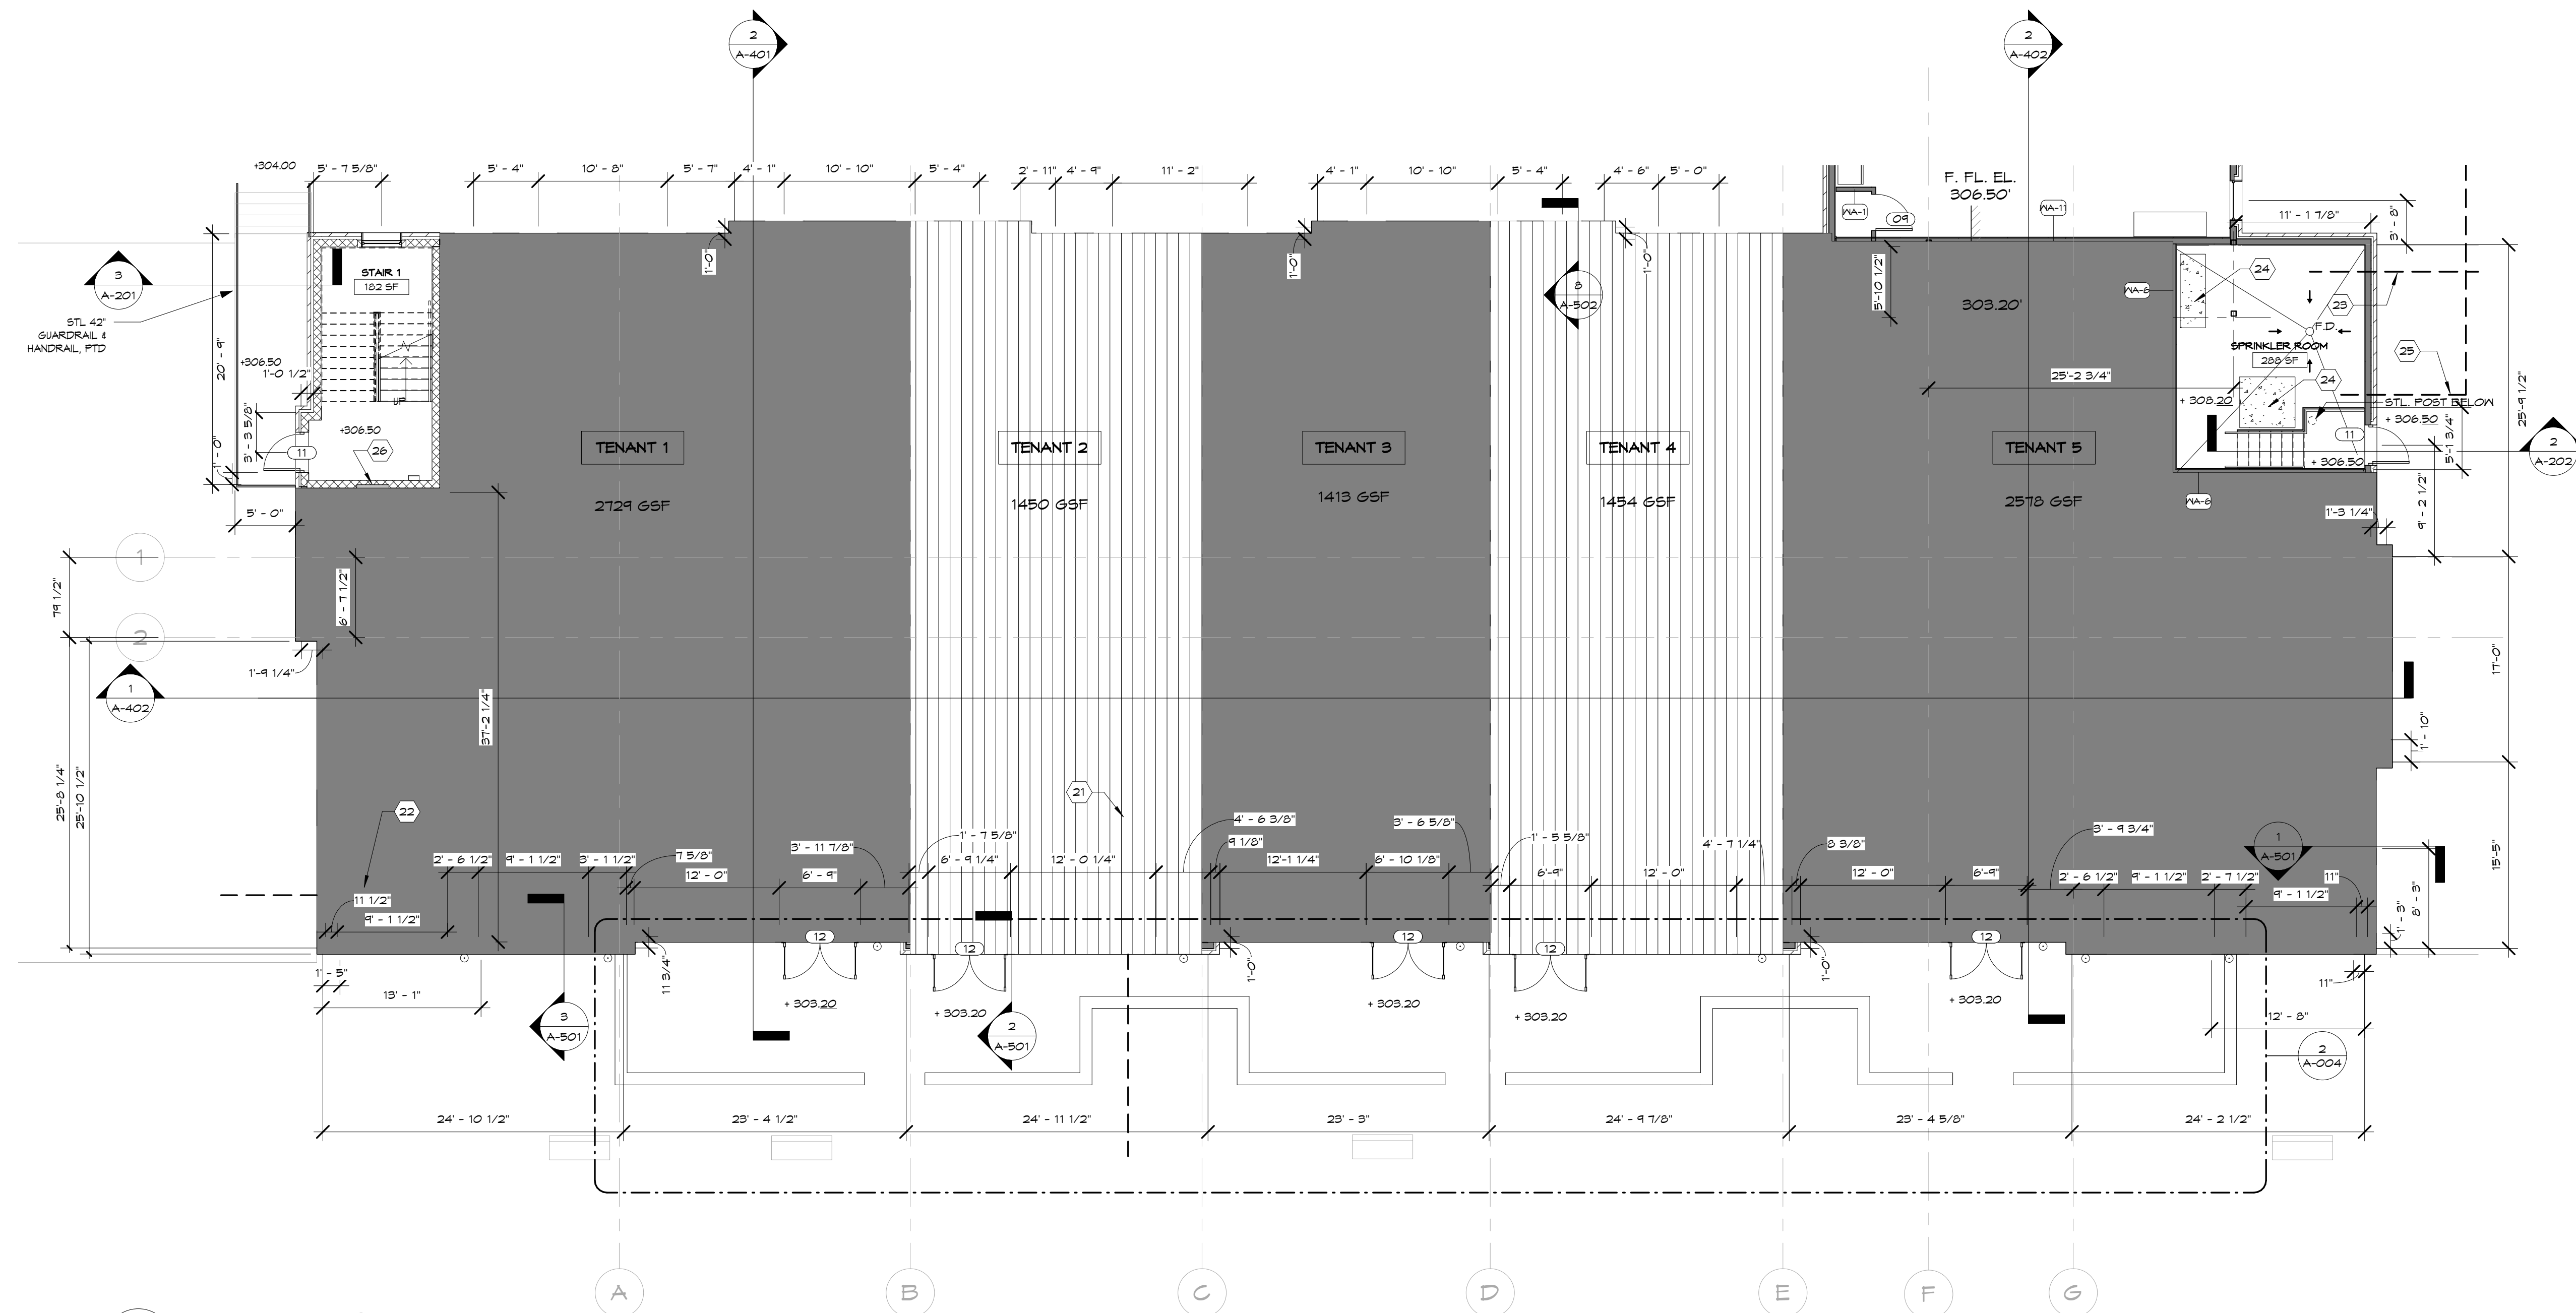

ALL DIMENSIONS SHALL BE VERIFIED IN THE FIELD BY THE CONTRACTOR. THE CONTRACTOR IS SOLELY RESPONSIBLE FOR COORDINATION OF ALL DIMENSIONS. ALL REQUIRED PERMITS SHALL BE ACQUIRED PRIOR TO COMMENCEMENT OF WORK. ARCHITECT HEREBY EXPRESSLY RESERVES HIS COMMON LAW COPYRIGHT AND OTHER PROPERTY RIGHTS IN THESE PLANS. THESE PLANS AND DRAWINGS ARE NOT TO BE REPRODUCED, CHANGED, OR COPIED IN ANY FORM OR MANNER WHATSOEVER, WITHOUT FIRST OBTAINING THE EXPRESS WRITTEN PERMISSION AND CONSENT OF ZAVOS ARCHITECTURE + DESIGN, LLC. NOR ARE THEY TO BE ASSIGNED TO ANY THIRD PARTY WITHOUT FIRST OBTAINING SAID WRITTEN PERMISSION AND CONSENT. COPYRIGHT 2018 © ZAVOS ARCHITECTURE + DESIGN, LLC.

QUALITY CONTROL REVIEW
 SD REVIEWER INITIALS: _____ DATE: 4/1/15
 DD REVIEWER INITIALS: DR _____ DATE: 01/02/18
 CD REVIEWER INITIALS: DR/MS _____ DATE: 01/02/18
 I CERTIFY THAT THESE DOCUMENTS WERE PREPARED OR APPROVED BY ME, AND THAT I AM A DULY LICENSED ARCHITECT UNDER THE LAWS OF THE STATE OF MARYLAND. LICENSE NUMBER 8888, EXPIRATION DATE 05-15-20

SHARPE SQUARE
 PROJECT ADDRESS:
 820 MOTTER AVE.
 FREDERICK, MD 21701

SHEET NAME:
RETAIL LAYOUT

JOB NUMBER: 17500
 DRAWING NUMBER:

A-9

323 WEST PATRICK ST.
 FREDERICK, MD 21701
 P.301.698.0020 F.301.698.0920
 www.za-d.com

1 RETAIL LAYOUT
 A-9 SCALE: 1/8" = 1'-0"