
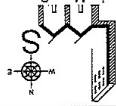
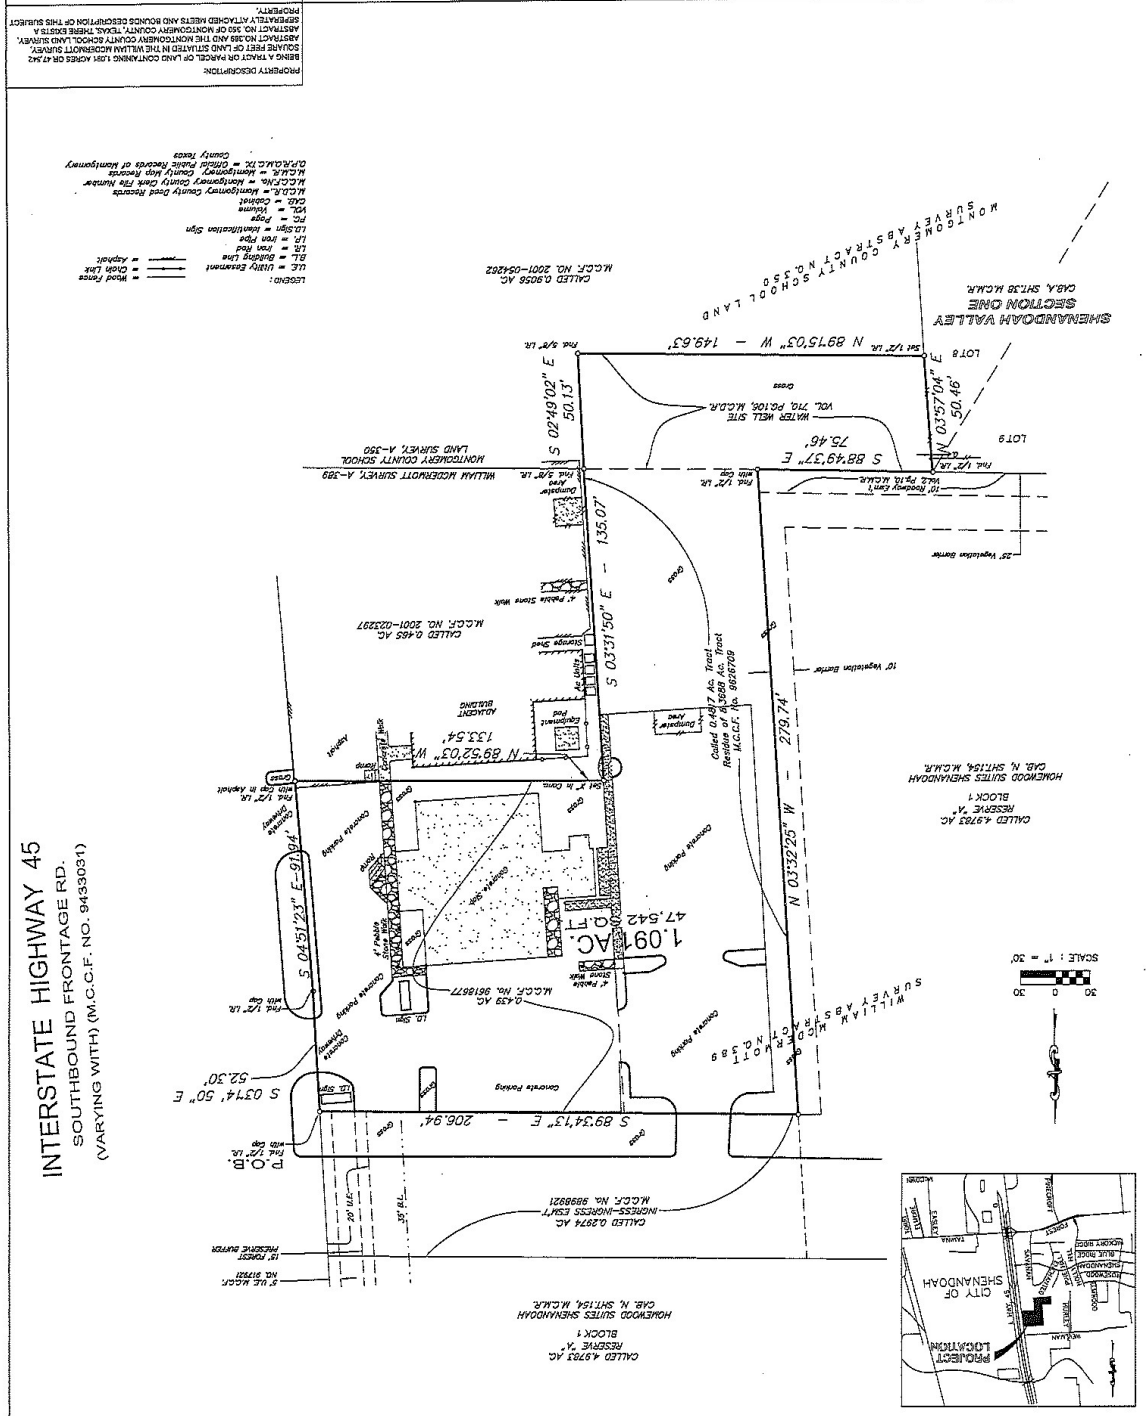



---	---	---	-------------------------------------------------------------------------------------



INTERSTATE HIGHWAY 45
SOUTHBOUND FRONTAGE RD.
 (VARYING WITH) (M.C.C.F. NO. 94330031)

LEGEND:

