



PROPERTY EXHIBIT

1"=30'

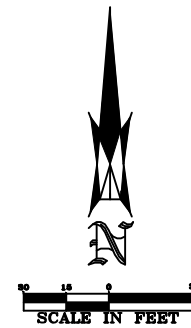

REVISED:

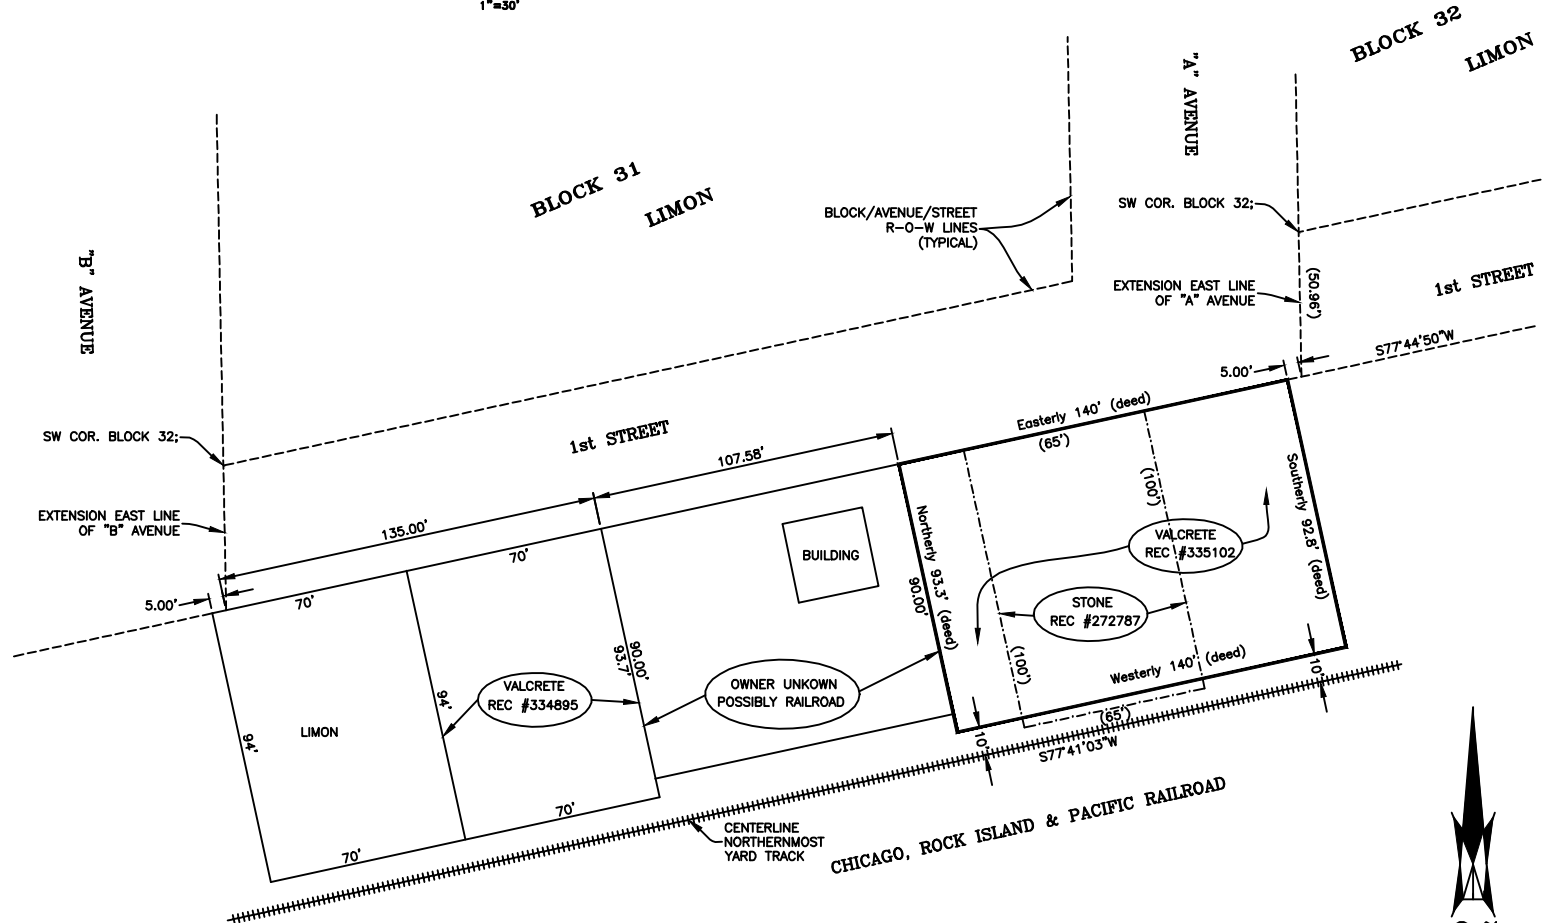

BRUNDAGE LAND SURVEYING, INC.
P.O. BOX 441
LA JUNTA, COLORADO 81050
PHONE: 719-383-4887
FAX: 719-383-4888

Arizona
Colorado
Kansas
Nebraska
N. Dakota
S. Dakota

DATE:
JULY 11, 2024
PROJECT NO.
63VLC724

DRAWING NO.
EXHIBIT.DWG
SHEET NO.
1 OF 1

**PROPERTY
EXHIBIT**

PROJECT LOCATION:
PART OF THE SE1/4, SEC. 17, T.9S., R.56W.,
6th P.M., LINCOLN COUNTY, COLORADO

CLIENT:
VALCRETE, INC. - STONE
LIMON **COLORADO**