

1 MAIN LEVEL PLAN  
1/8" = 1'-0"

# INDUSTRIAL COLOR LABS

6890 HIGHBRIDGE ROAD  
TOWN OF DE WITT, NEW YORK

## ADDITION

Date: 11.10.12  
Author:  
Drawn by:  
Scale: 1/8" = 1'-0"



## Revision Schedule

Revision Number	Revision Date	Revision Description

THE LAW PROHIBITS ANY AND ALL ALTERATIONS TO THIS DRAWING OR DOCUMENT BY ANY PERSON, UNLESS ACTING UNDER THE DIRECTION OF A LICENSED ARCHITECT. ANY SUCH ALTERATIONS SHALL BE NOTED, SEALED, AND SIGNED BY THE ALTERING ARCHITECT IN ACCORDANCE WITH THE REQUIREMENTS OF THE LAW.

ALL DRAWINGS AND SPECIFICATIONS ARE THE PROPERTY OF THE ARCHITECT AND SHALL BE USED ONLY ON THE JOB DESIGNATED. COPYRIGHT 2010.


THE CONTRACTOR SHALL VERIFY ALL DIMENSIONS AT THE SITE AND PROMPTLY NOTIFY THE ARCHITECT IN WRITING OF ANY DISCREPANCIES.

Project Status

MAIN LEVEL PLAN

A104

11/20/2012 12:23:41 PM

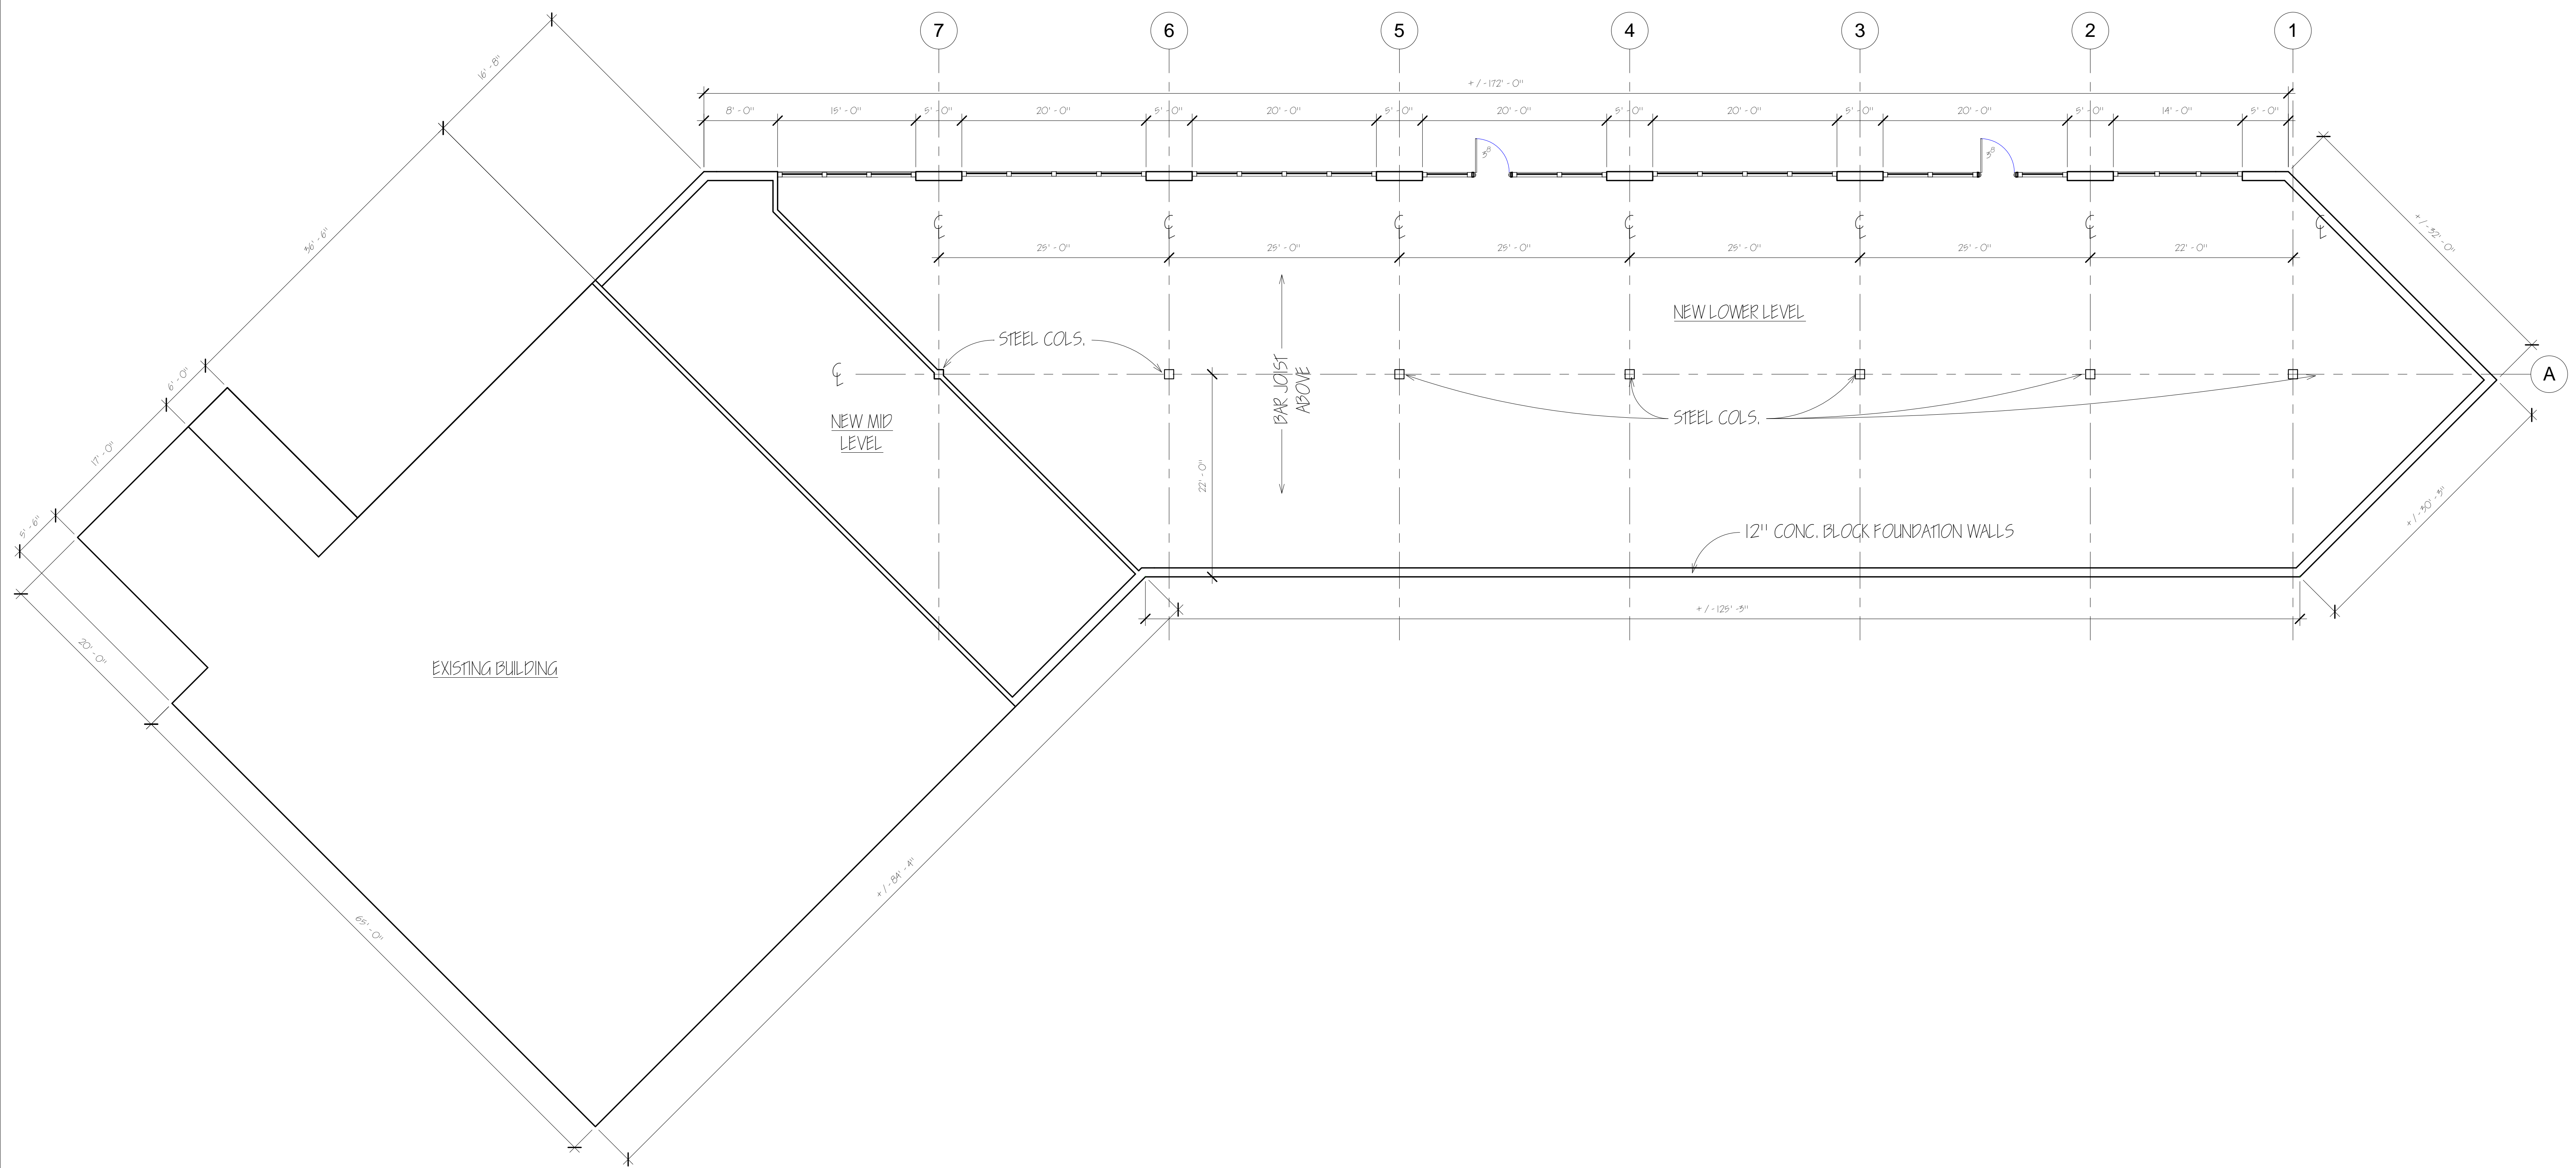

1 LOWER LEVEL PLAN  
1/8" = 1'-0"

# INDUSTRIAL COLOR LABS

6890 HIGHBRIDGE ROAD  
TOWN OF DE WITT, NEW YORK

## ADDITION

Date: 11.10.12  
 Drawn by: RCA  
 Scale: 1/8" = 1'-0"



Revision Schedule			
Revision Number	Revision Date	Revision Schedule	Revision Description

THE LAW PROHIBITS ANY AND ALL ALTERATIONS TO THIS DRAWING OR DOCUMENT BY ANY PERSON, UNLESS ACTING UNDER THE DIRECTION OF A LICENSED ARCHITECT. ANY SUCH ALTERATIONS SHALL BE NOTED, SEALED, AND SIGNED BY THE ALTERING ARCHITECT IN ACCORDANCE WITH THE REQUIREMENTS OF THE LAW.

ALL DRAWINGS AND SPECIFICATIONS ARE THE PROPERTY OF THE ARCHITECT AND SHALL BE USED ONLY ON THE JOB DESIGNATED. COPYRIGHT 2010.

THE CONTRACTOR SHALL VERIFY ALL DIMENSIONS AT THE SITE AND PROMPTLY NOTIFY THE ARCHITECT IN WRITING OF ANY DISCREPANCIES.

Project Status

LOWER LEVEL PLAN

A105