


**1 Section 1**  
1/4" = 1'-0"



**2 Section 2**  
1/4" = 1'-0"

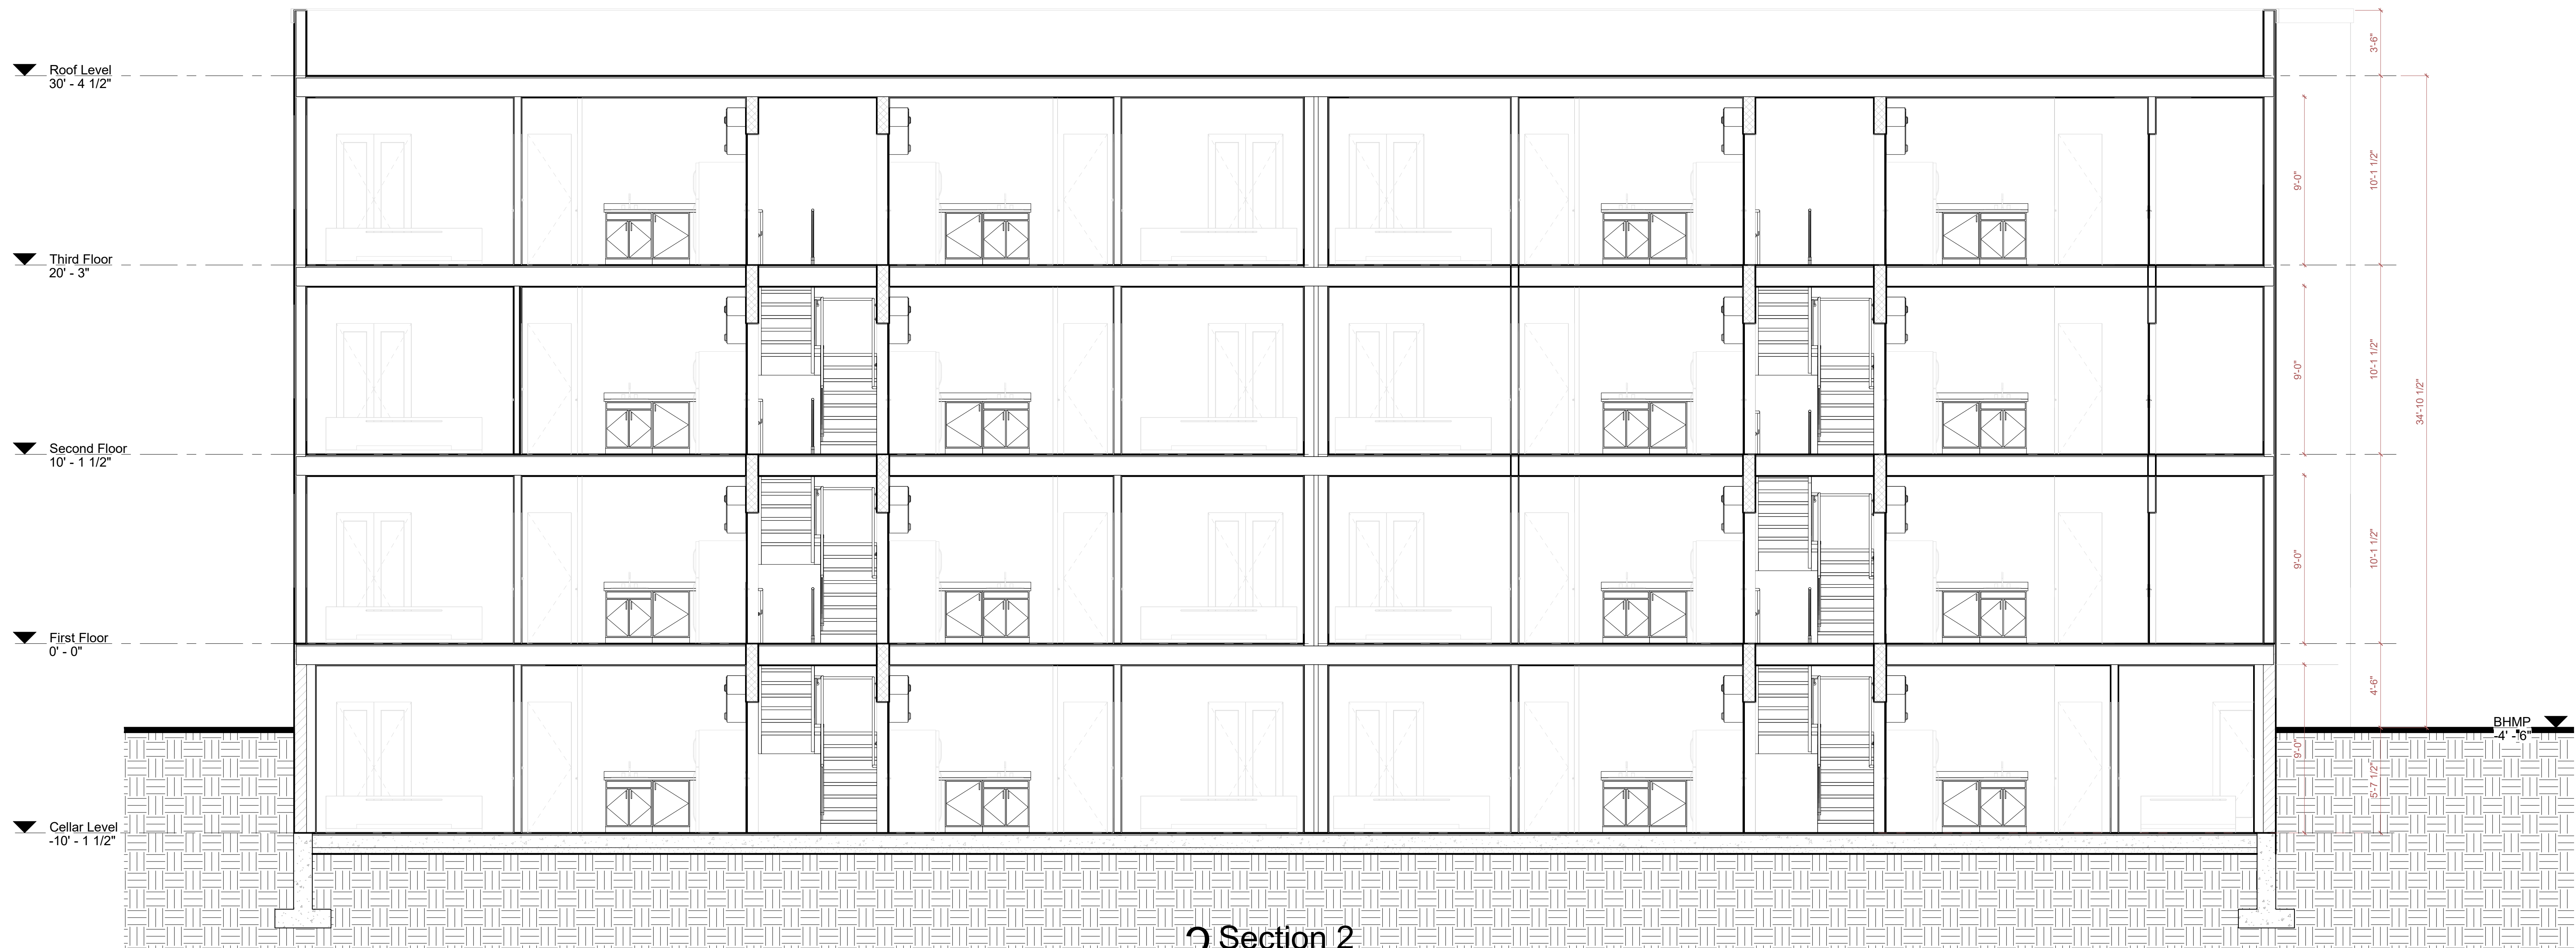

810 7th St NE  
SUITE 2-103  
WASHINGTON D.C. 20002

3040 30th St, S.E.

3040 30TH ST SE  
WASHINGTON DC 20020  
LOT 0013 SQUARE 5720

OWNER / DEVELOPER  
SHANNON, SHIRLEY M

GENERAL CONTRACTOR  
TBD

CIVIL ENGINEER,  
DASOL


STRUCTURAL ENGINEER  
DASOL

MEP  
DASOL

Key Plan

Issue  
NO. DATE

Revisions  
NO. DATE

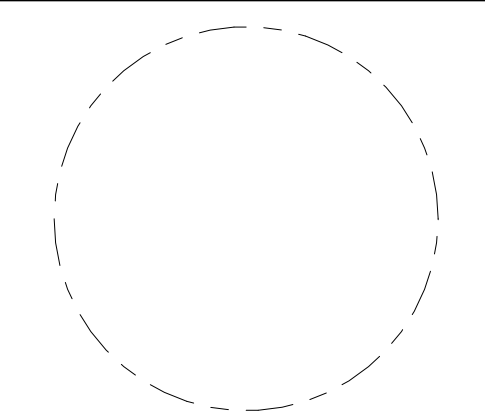

BUILDING  
SECTIONS

PRINCIPAL IN CHARGE  
NEGUSSU SOLOMON  
PROJECT ARCHITECT  
ANTHONY UDOKA

DRAWN  
SRM

DATE  
Issue Date

APPROVED  
JOB NO.  
Project Number

DRAWING NO.  
**A300**

Permit Set