



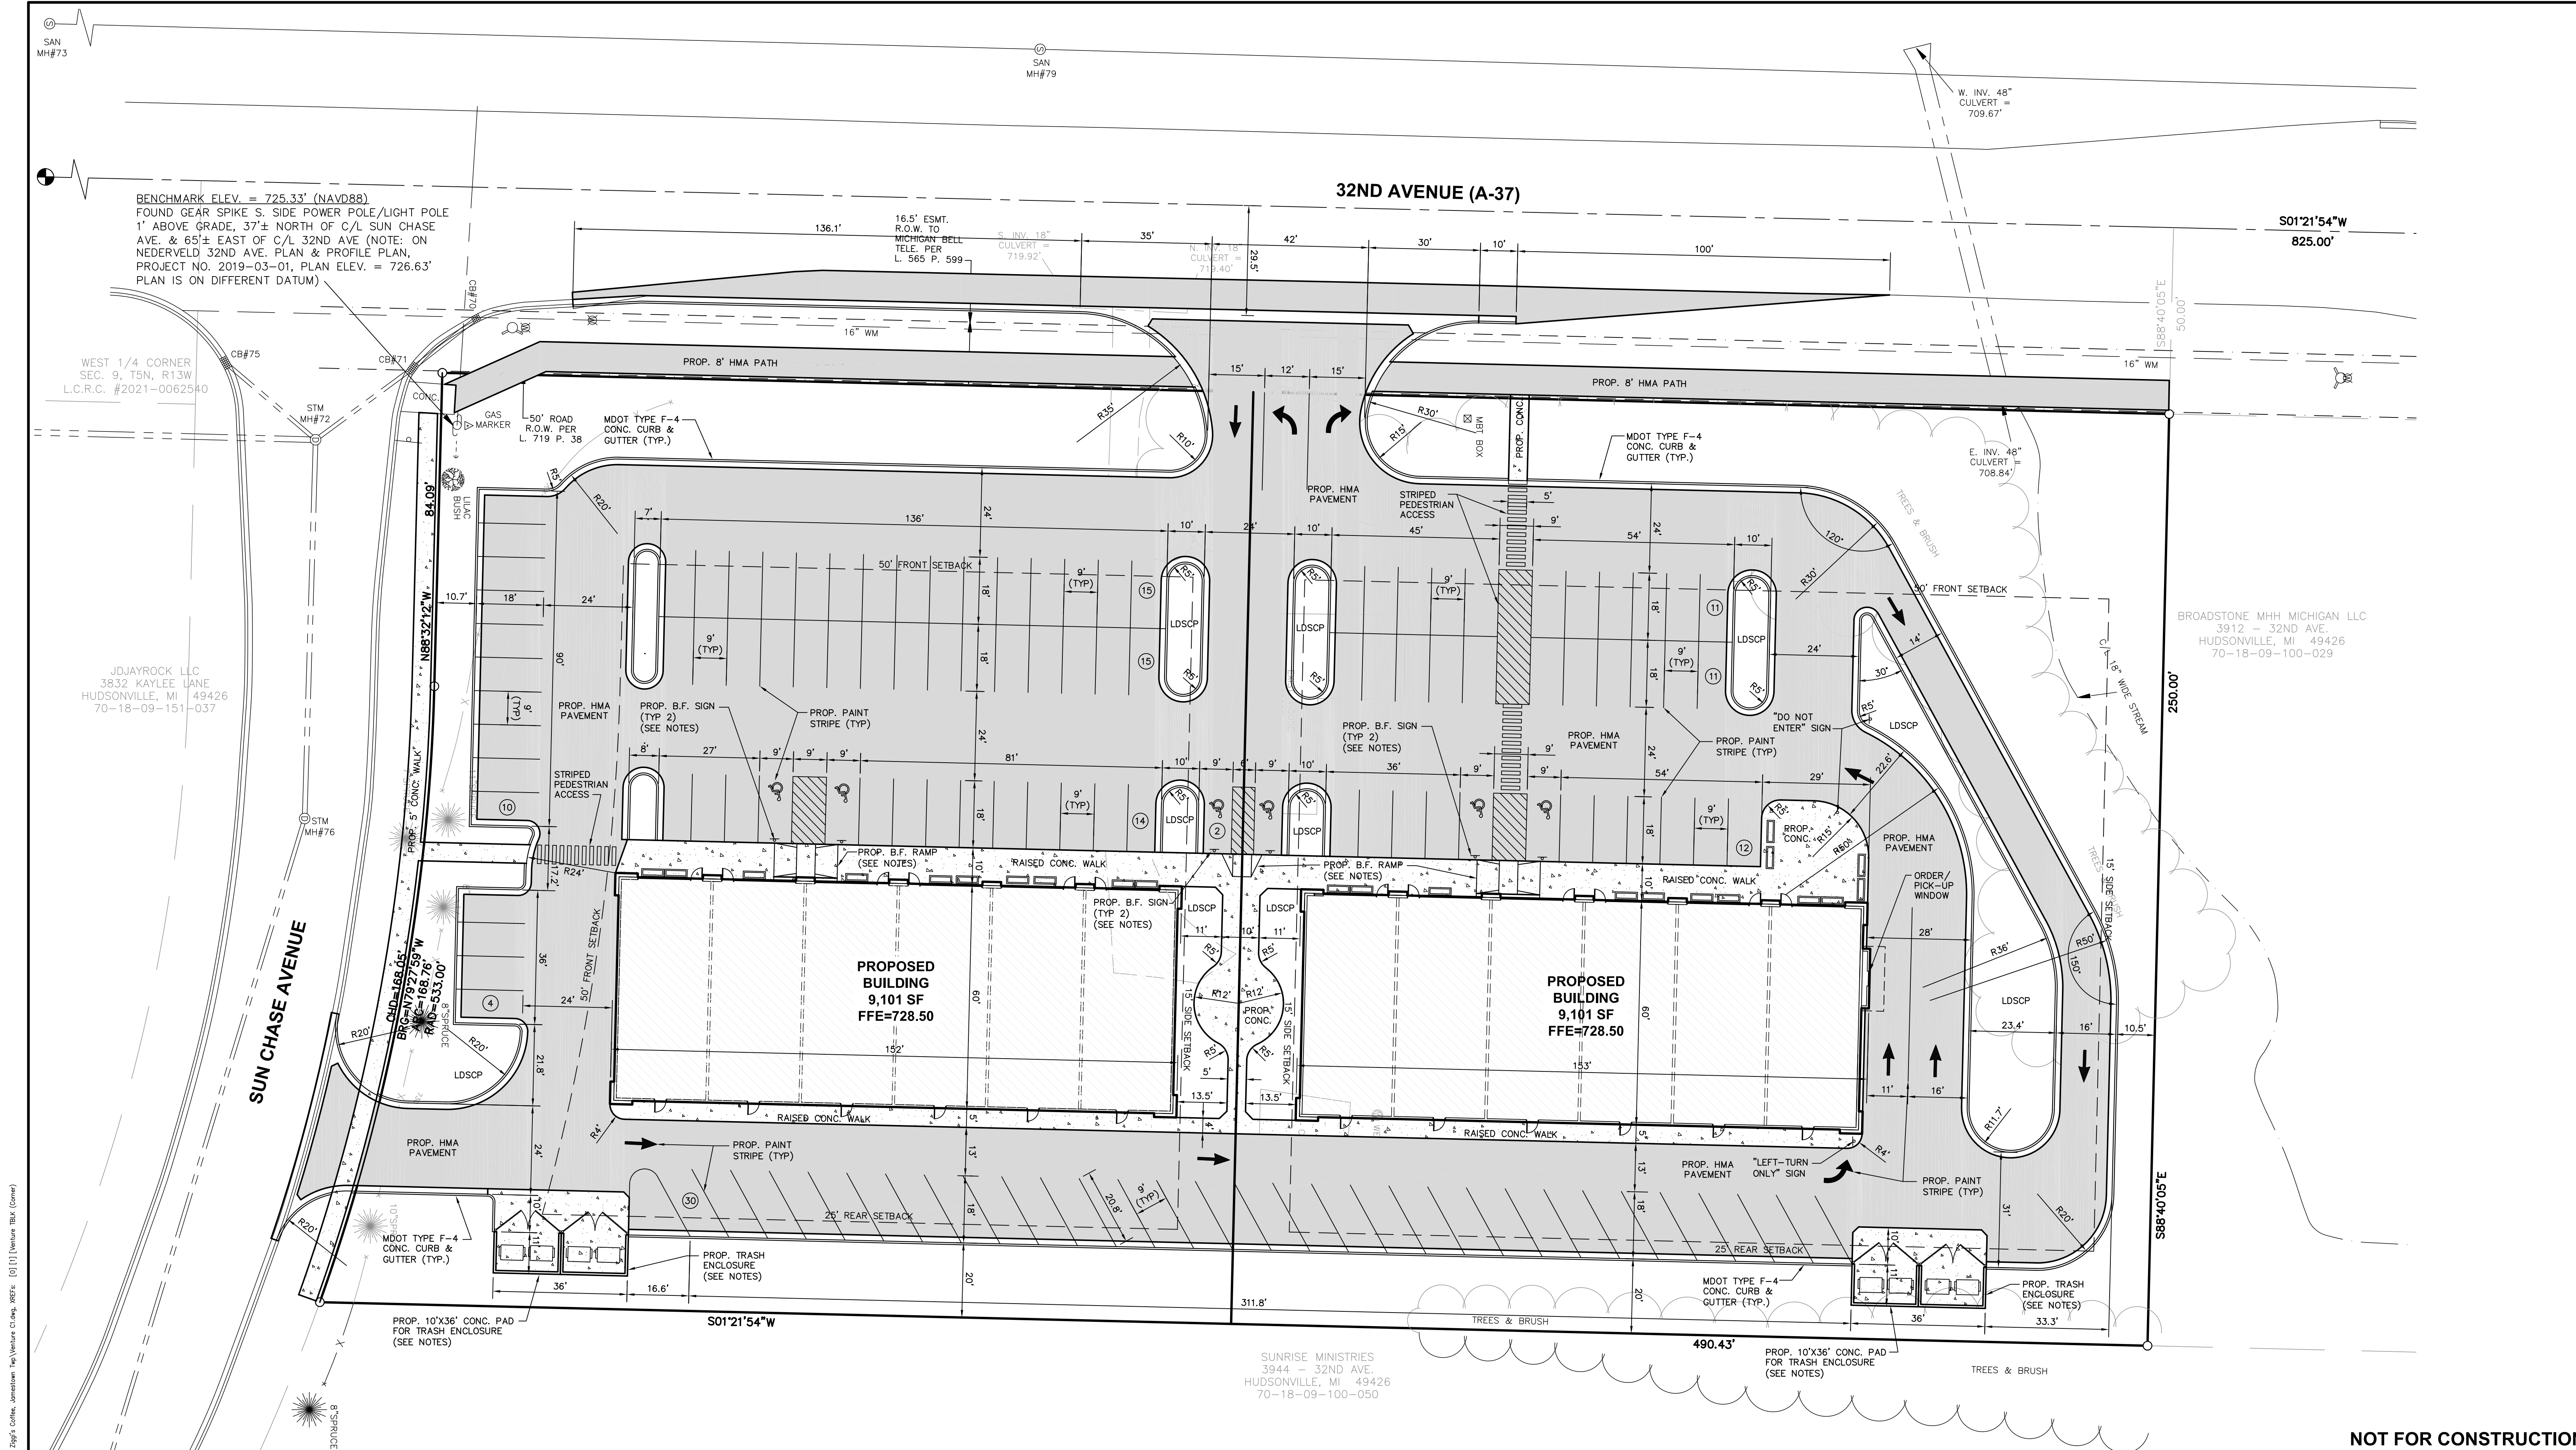

Dec 14, 2023 - 12:26pm C:\Users\j\Documents\Projects\22104_Taylor_Coffee_Jamestown_Twp_Venture_C1.dwg, XREFs: 8/1/2024

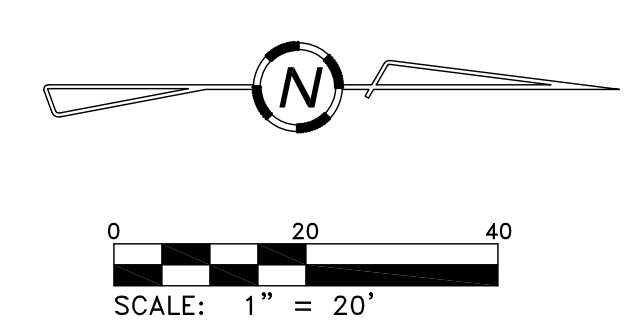

SITE LAYOUT PLAN

NOT FOR CONSTRUCTION

Proposed Site Improvements For:
Gordon & Prince Development
3830 32nd STREET
JAMESTOWN CHARTER TOWNSHIP, OTTAWA COUNTY, MICHIGAN

For: T2 Construction Mgt.
611 136th Street
Holland, MI 49424
Ph. 616.738.1600

NO.	REVISIONS	DATE

8515 Ridgebluff Dr. SW
Byron Center, MI 49315
616-490-0329
venturecivil.com

Drawn By: JAC Date: 11/01/23 Ch'd By: JMB DATE: 11/01/23 Sheet: **C1**
Project No. **22104**