

Key Map

Proposed Site Plan of,

Lot 26 Block 14 Sheet 3 R 1 Zone
Area 3.632 ac.

Notes

1. This plot is based on deed, tax map and old surveys or by N.J. N.Y. Professional Ass.
2. Contours based on actual survey by N.J. N.Y.
3. Location of woods and adj. improvement is as shown.
4. Proposed new building is for storage only. No other use.

Soil Data

Not Required

Minimum Req. R 1 Zone


Area	43,560
Width	150
Frontage	75
Sides	2.5
Rear	35
Front	4

Owner and Subdivider

James R Hoover and Leslie A

Site

James R Hoover

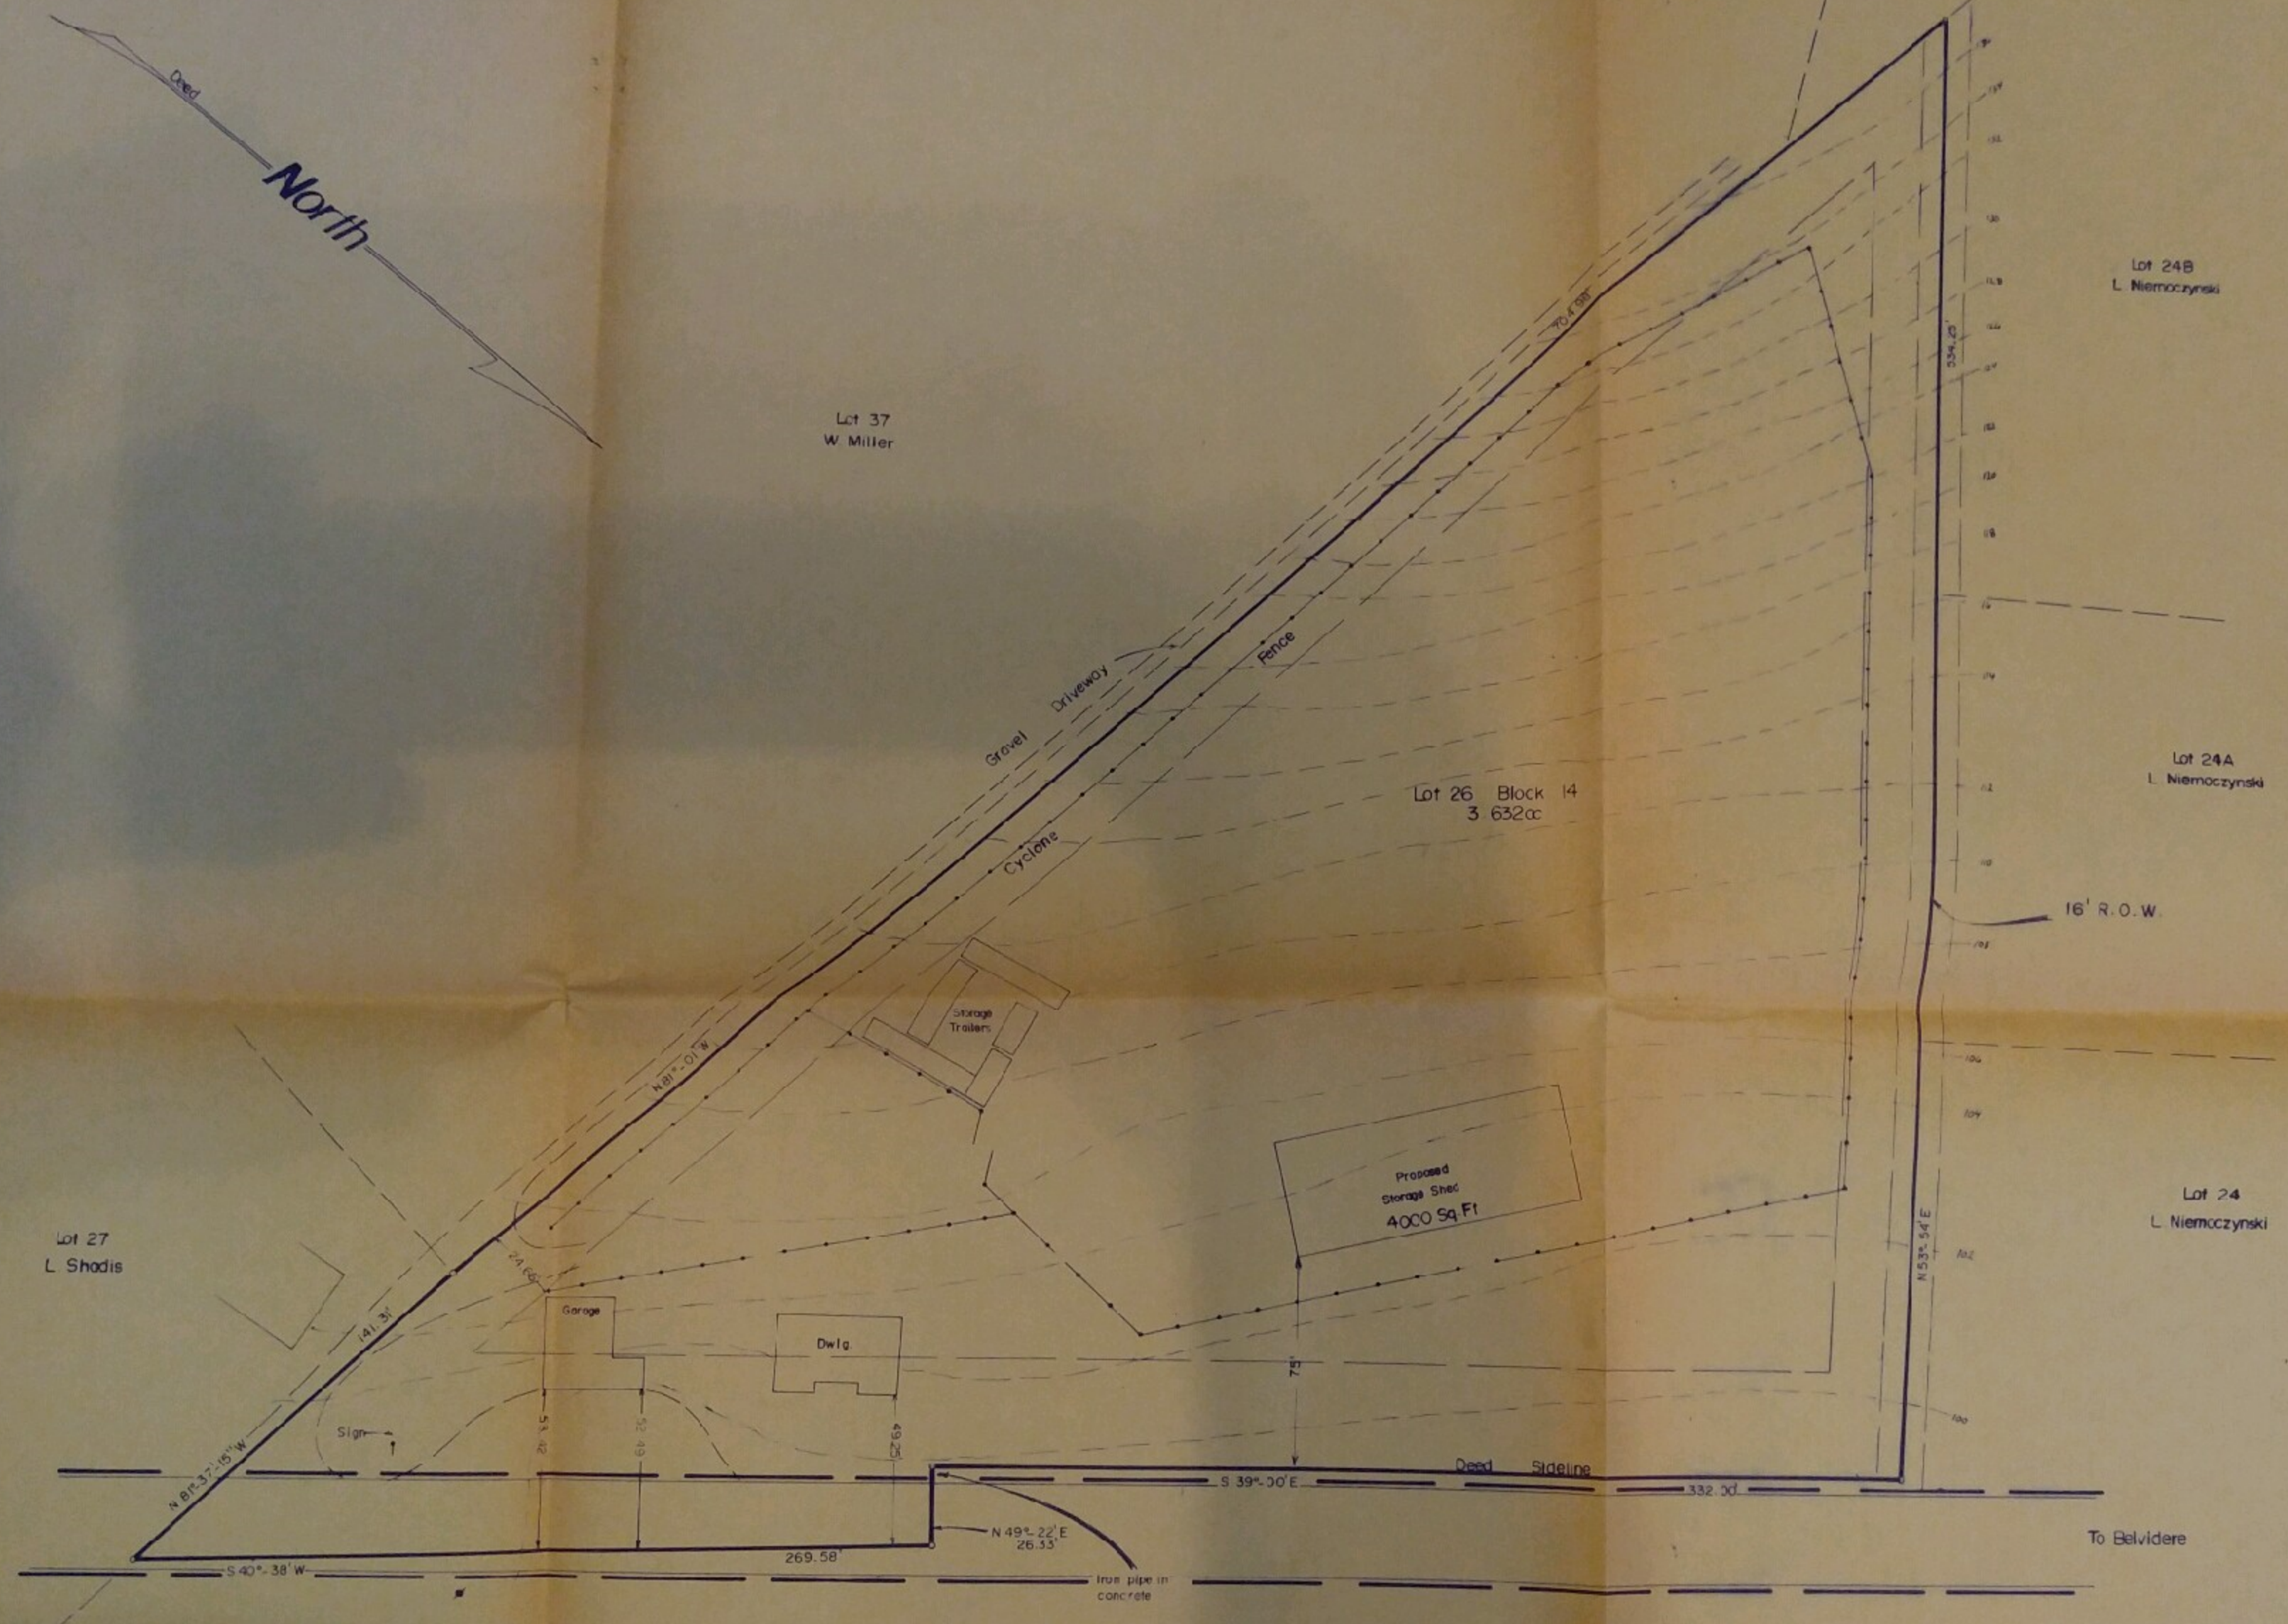

Brass Castle Road A. K. A. Belvidere Washington Road.

Lot 37
W Miller

Lot 26 Block 14
3 632cc

Lot 24B
L Niemoczynski

Lot 24A
L Niemoczynski

Lot 24
L Niemoczynski

Lot 27
L Shadis

Lot 4 Block 15
H. Hoffman

Lot 5 Block 15
P. Popoff

To Washington

To Belvidere