



1

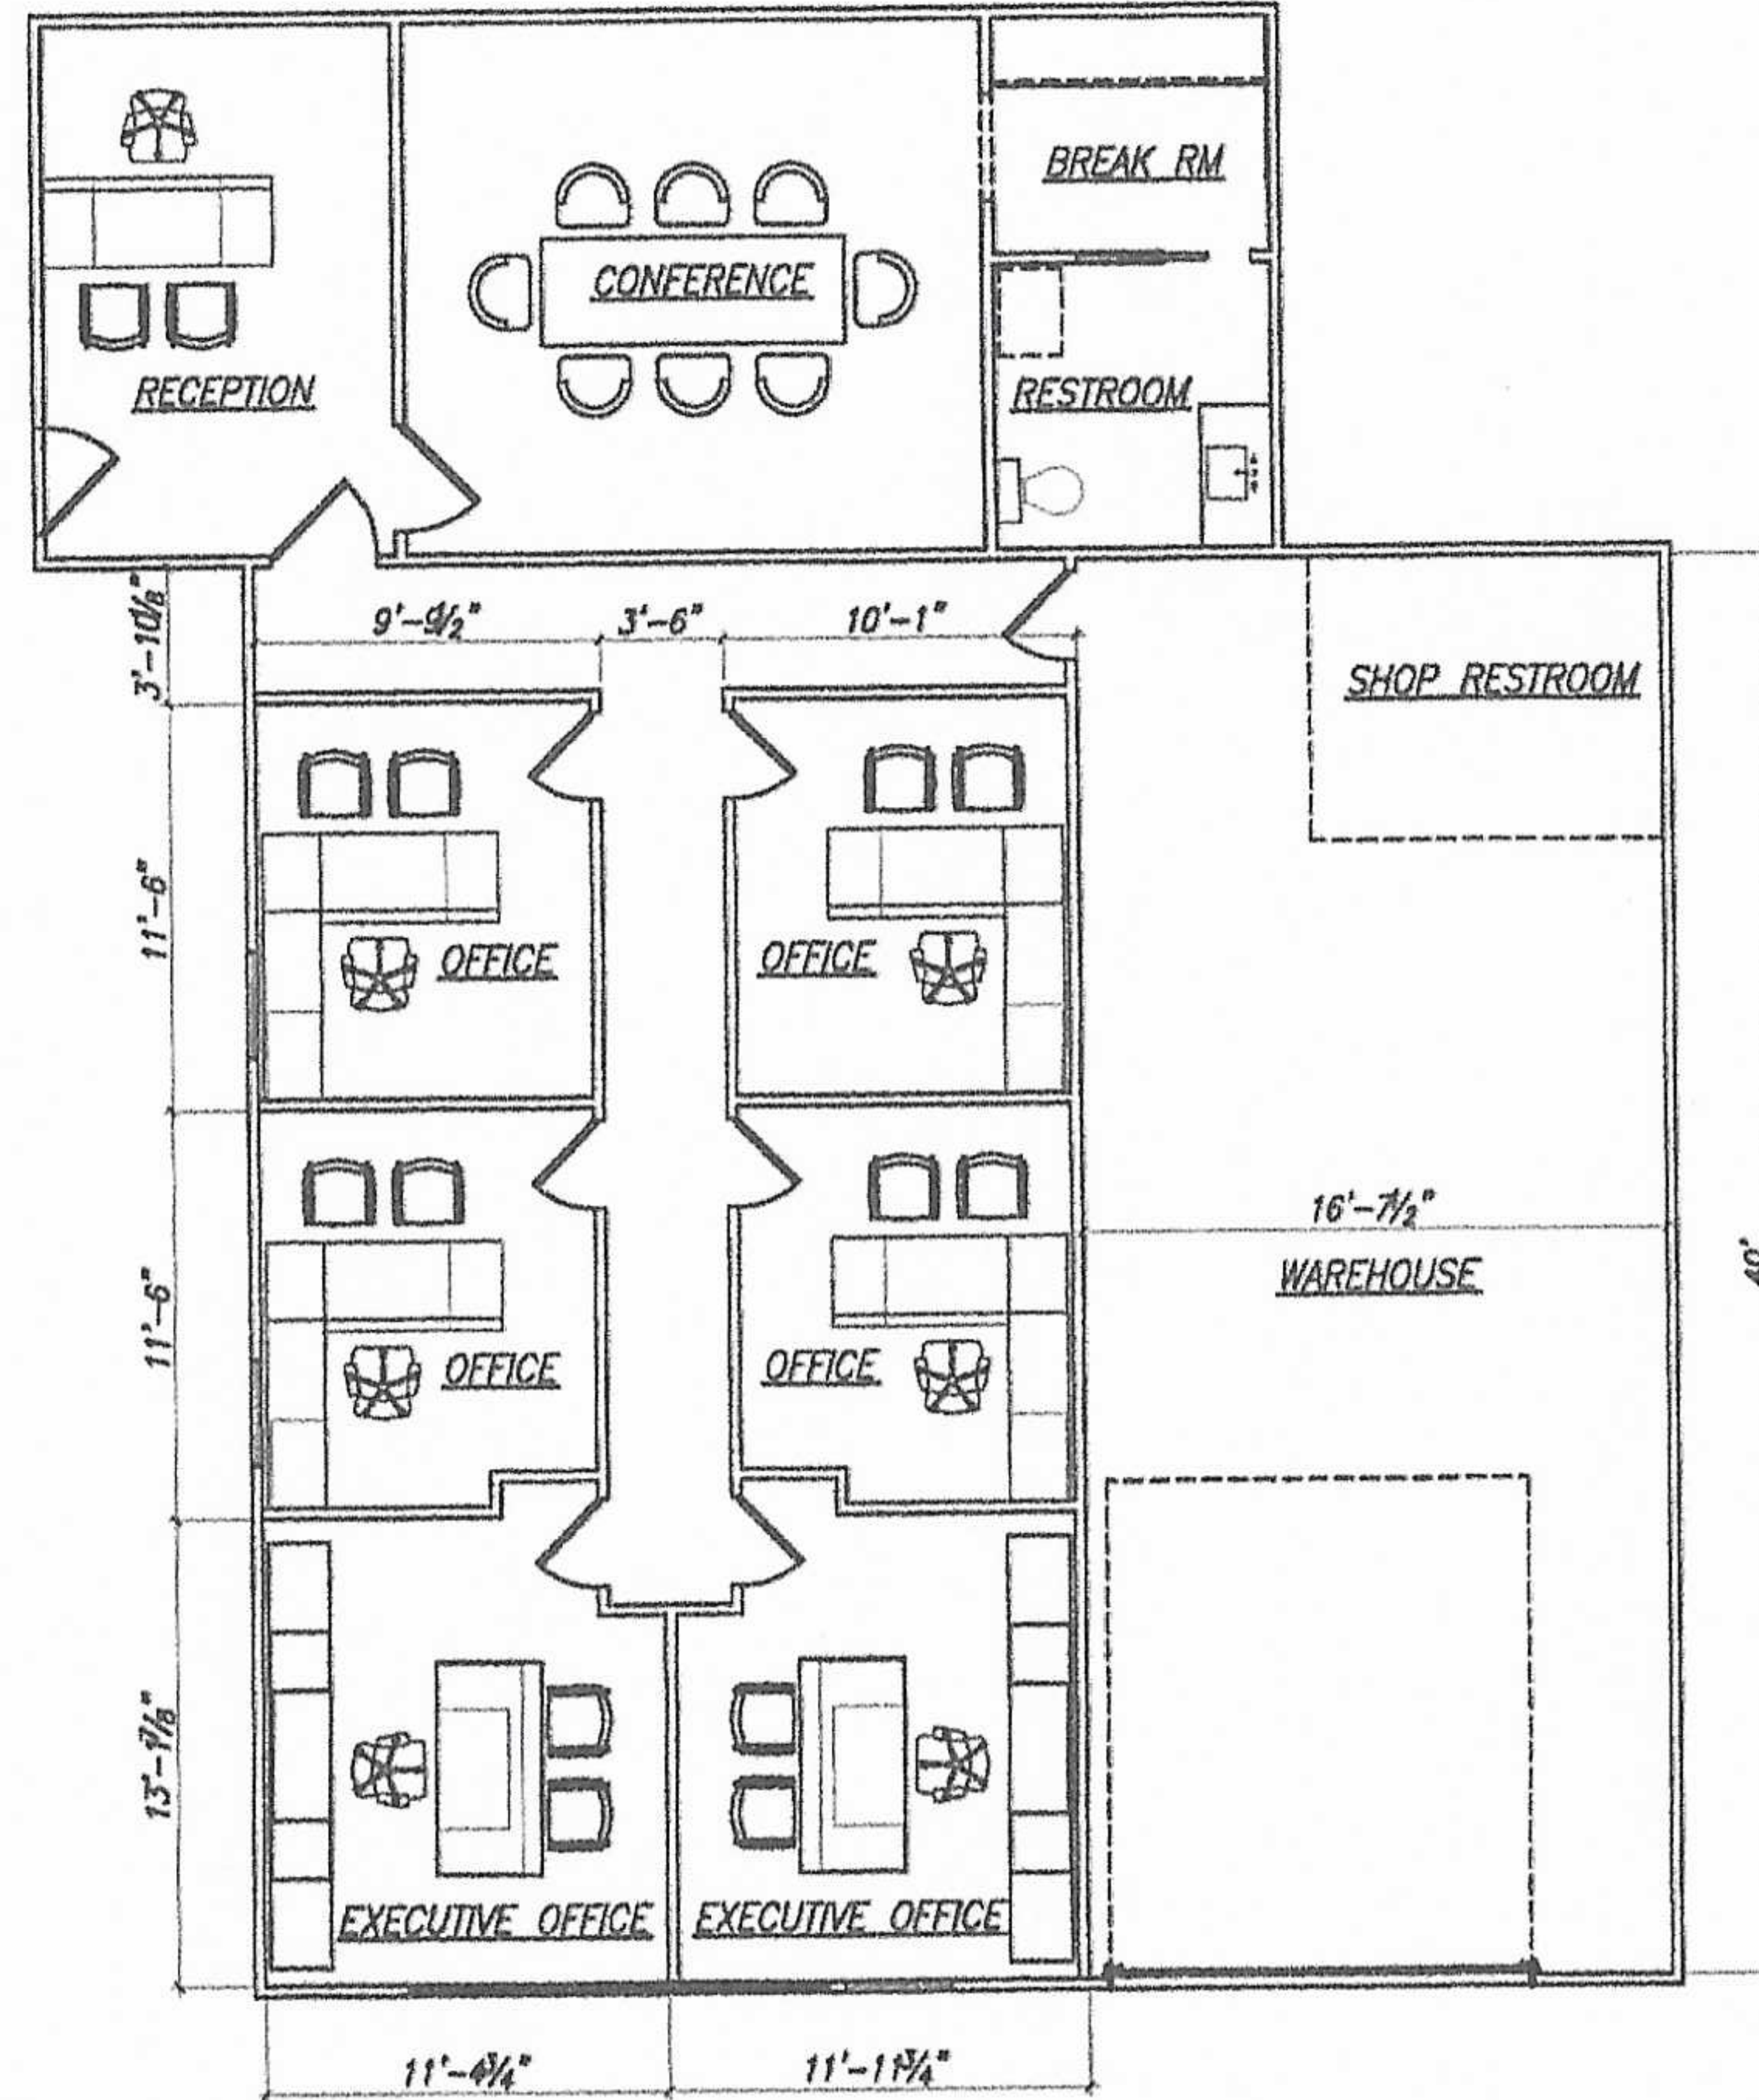

ISSUES AND REVISIONS

DATE	DESCRIPTION	ISSUE FOR REVIEW
08/22/2017		

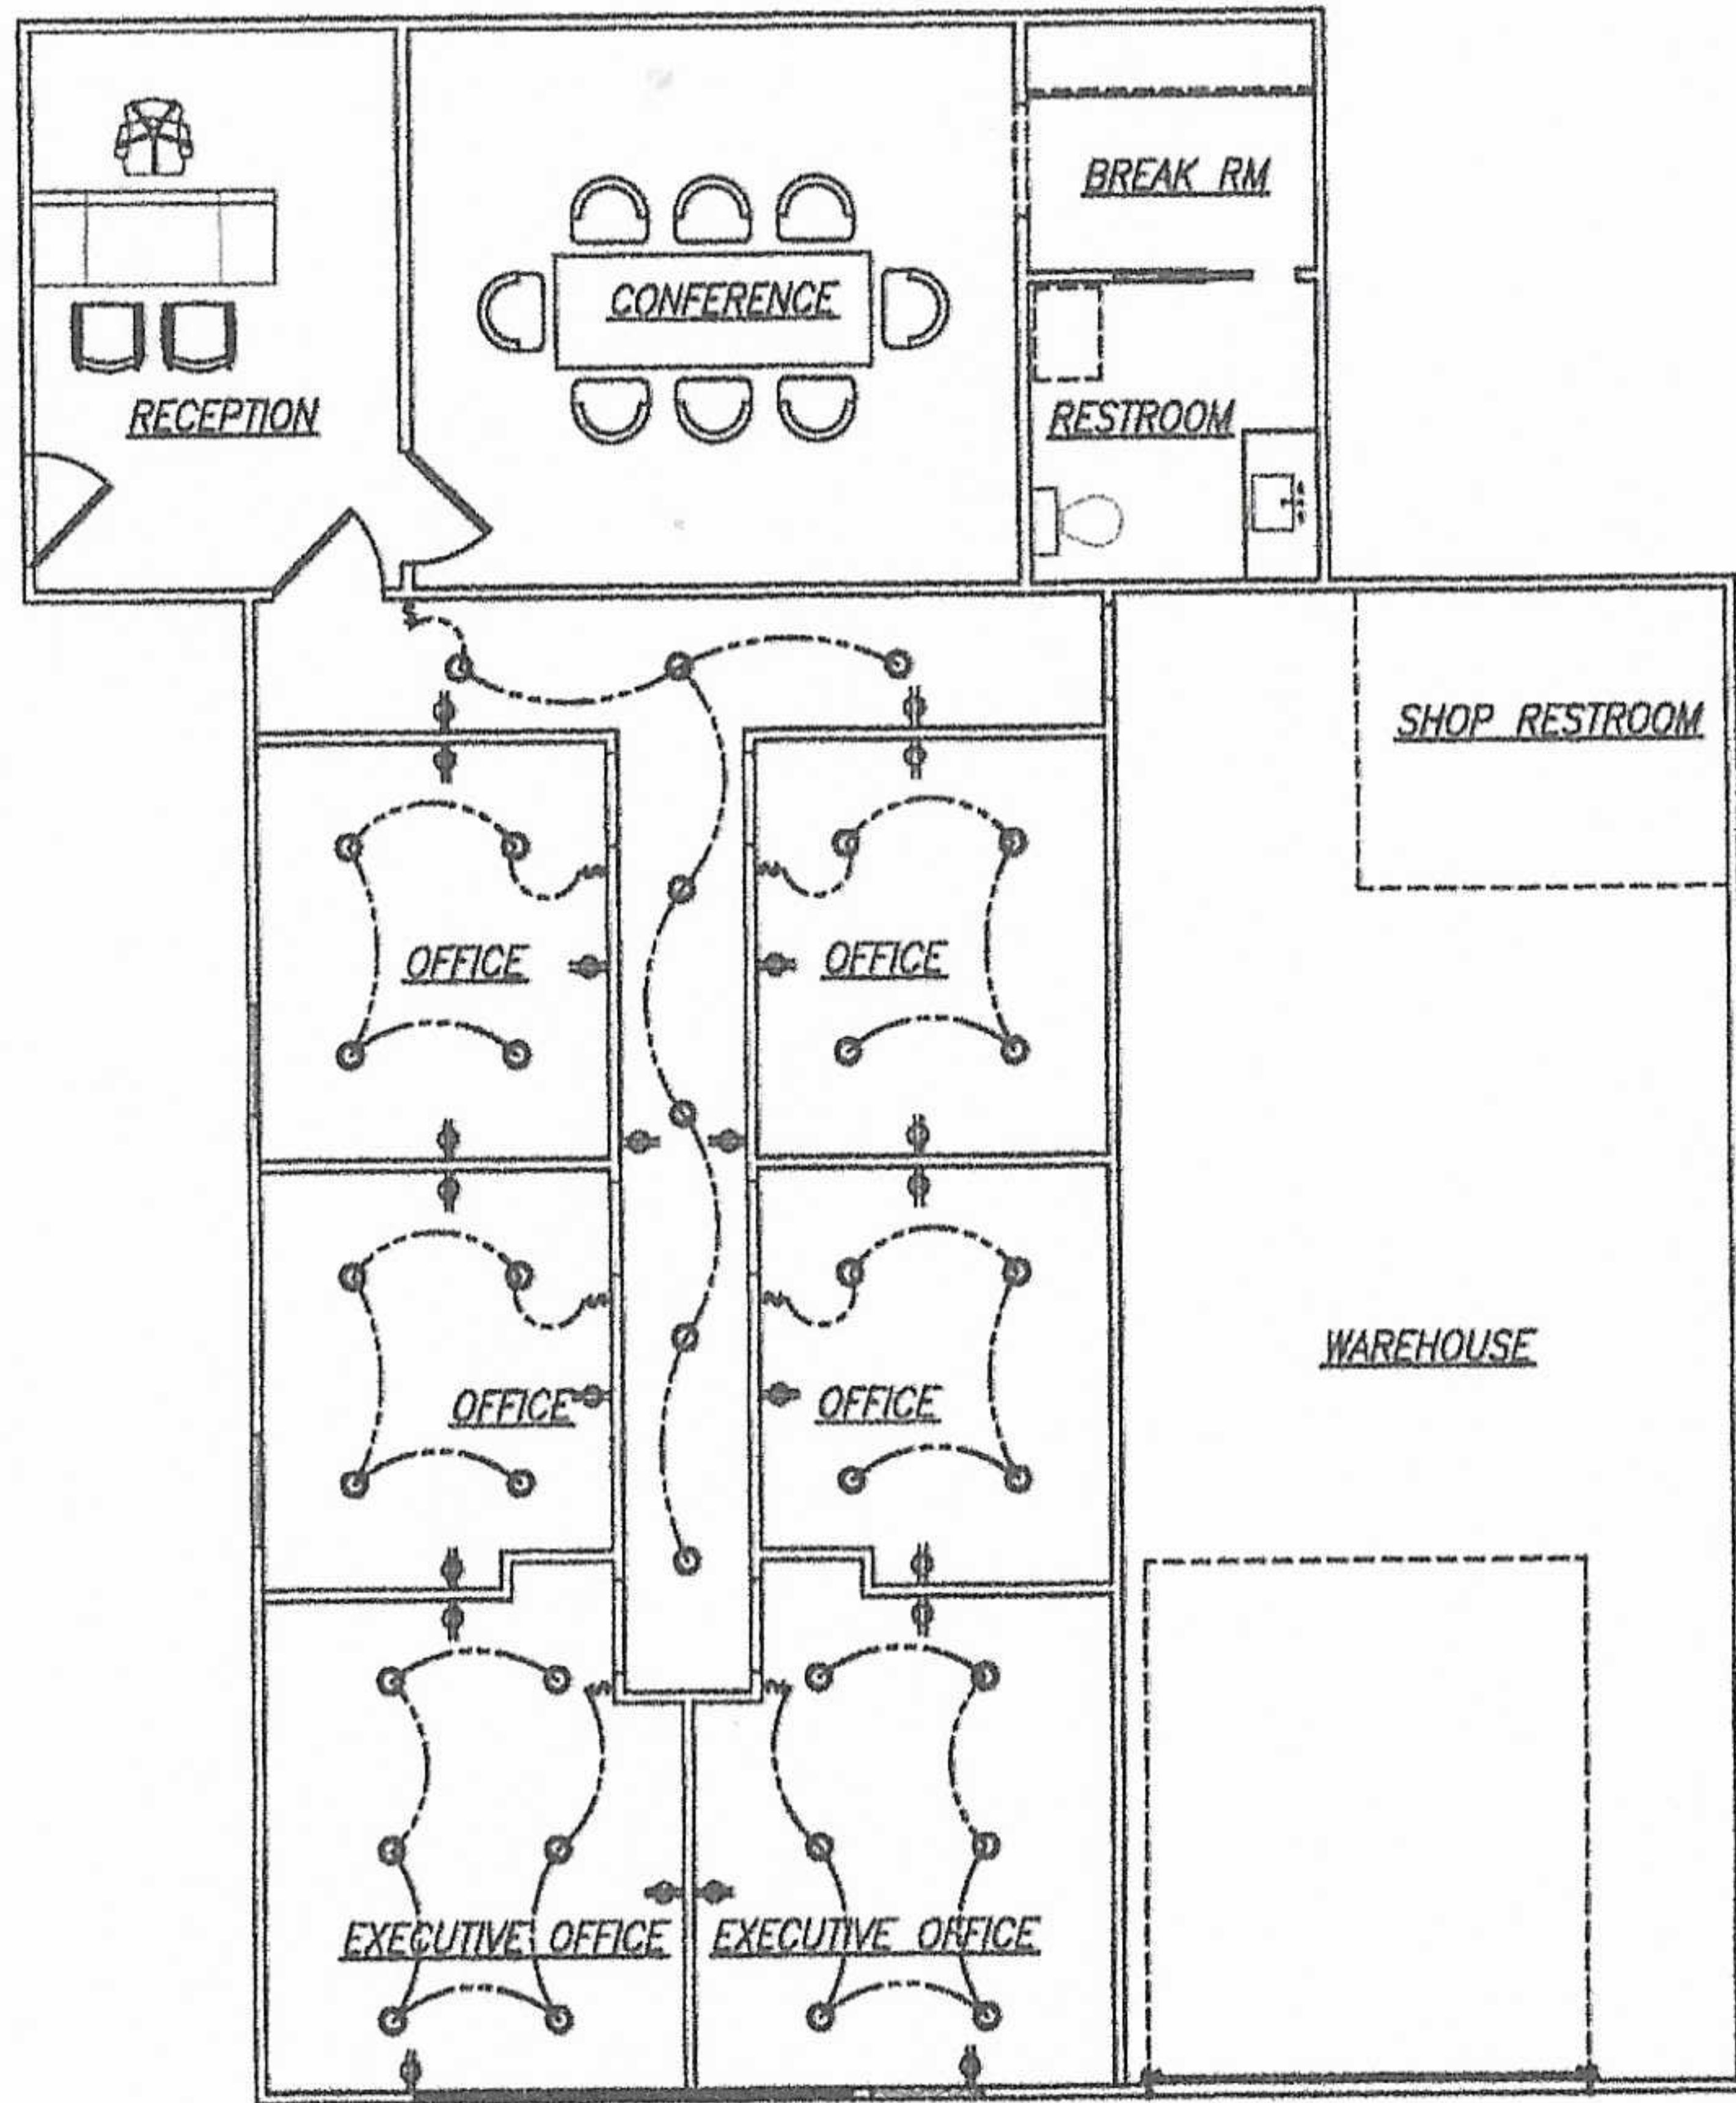

PROJECT NAME:
730 FM OFFICE SPACE

PROJECT ADDRESS:
730 FARM TO MARKET 1626
MANCHACA, TX 78748
DYNAMIC PROJECT NUMBER: 20111.DDB

SHEET
ARCHITECTURAL
FLOOR PLAN, RCP
AND POWER

A100