
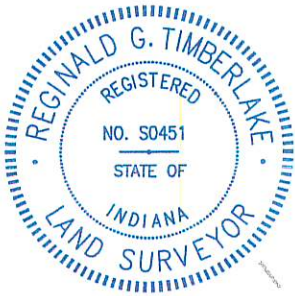


0 350 700 1050

BASIS OF BEARINGS GRID
NORTH INDIANA WEST ZONE
BASED ON GPS OBSERVATIONS

~ LEGEND ~	
- x - x -	FENCE
(CM)	CALCULATED MEASUREMENT
(R)	RECORD
■	STONE
△	RAILROAD SPIKE
⊗	BELL REBAR (FOUND)
○	PIPE (FOUND)
⊙	WOOD POST (FOUND)
⊕	5/8" REBAR SET WITH METAL CRAWFORD COUNTY SURVEYORS CAP
⊗	5/8" REBAR W/CAP (SET PREVIOUS SURVEY)

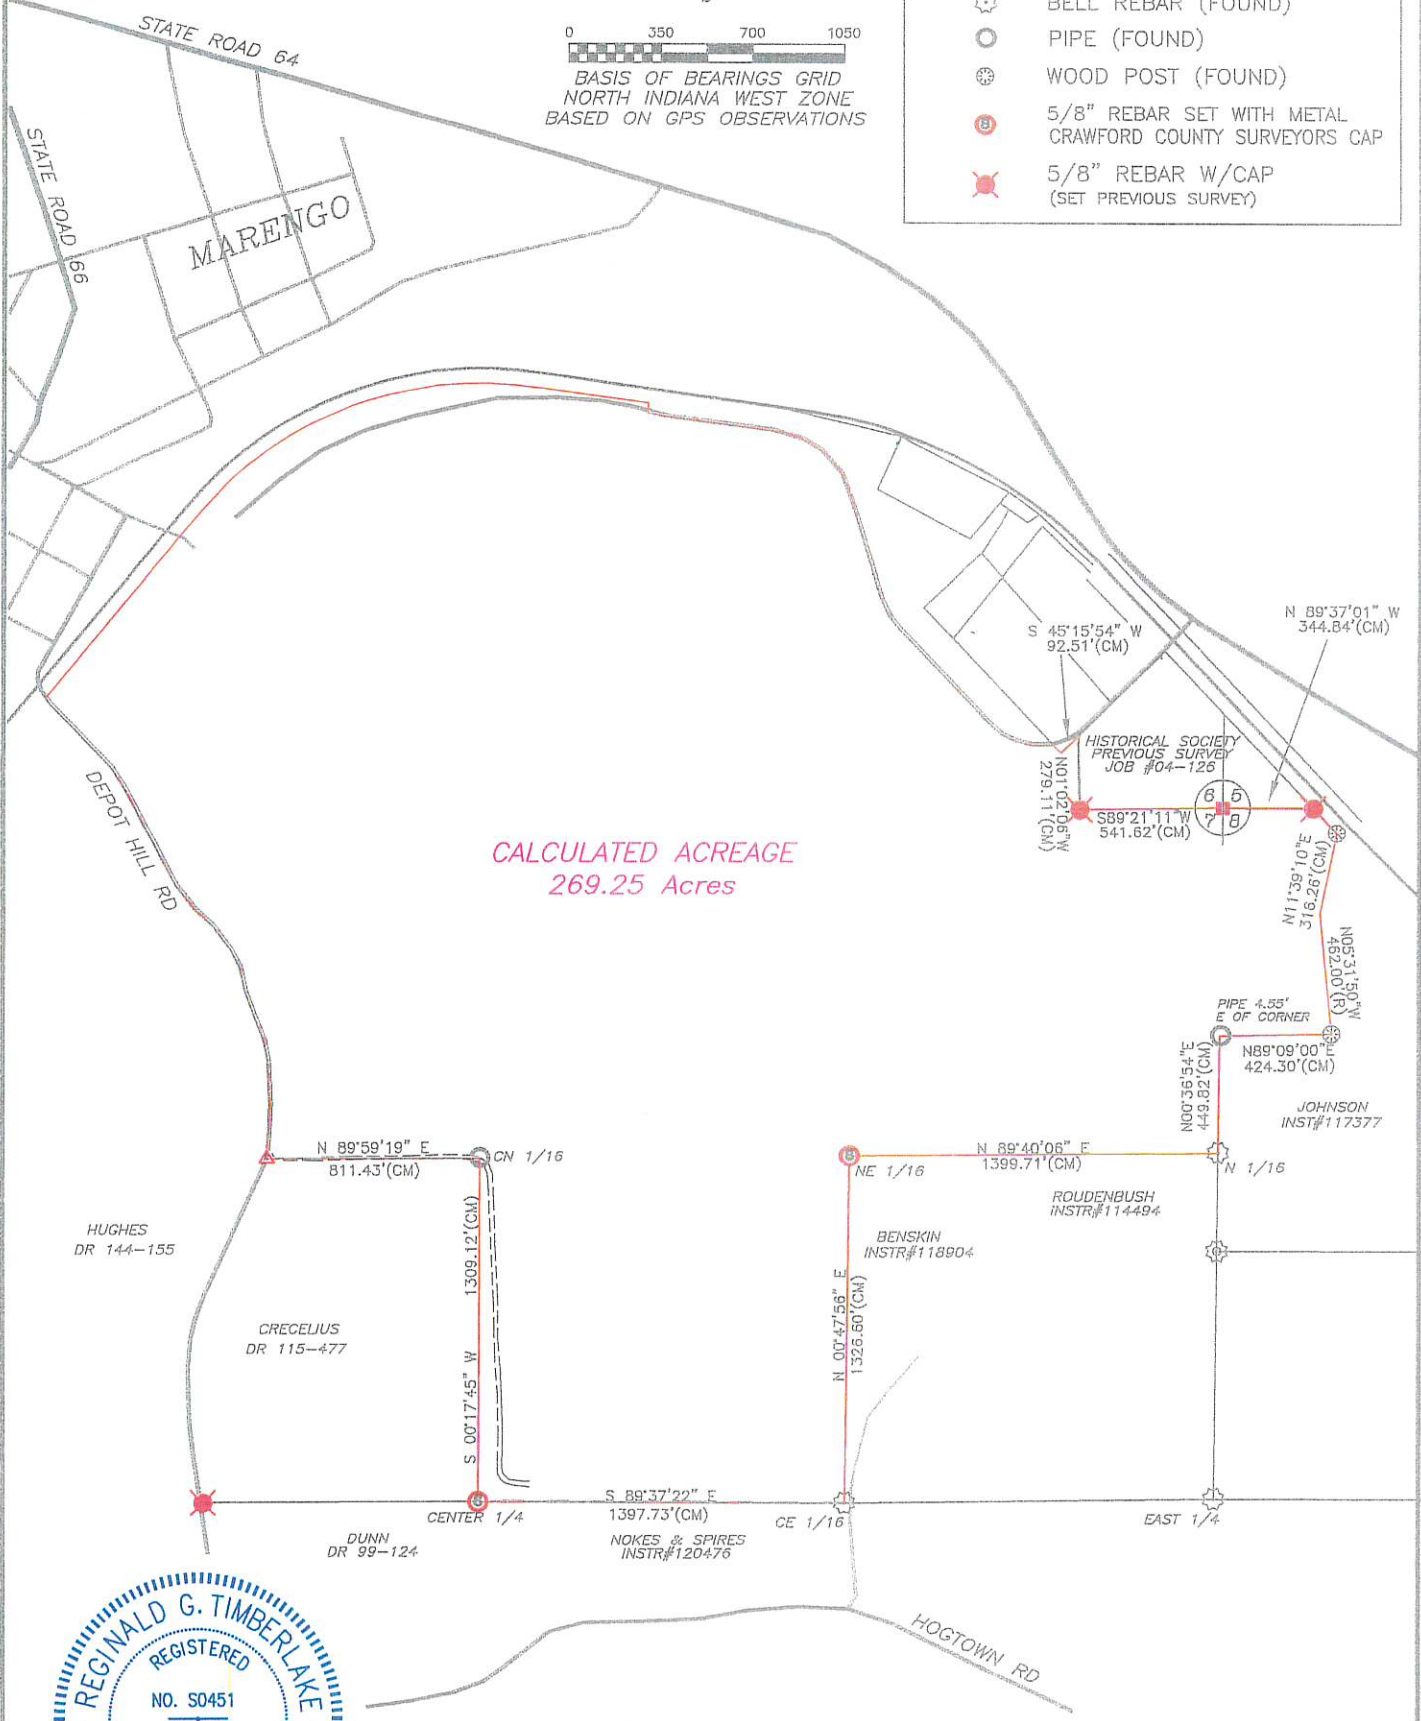

THIS IS NOT A SURVEY, BUT A PLAT OF THE PROPERTY OWNED BY MARENGO WAREHOUSE, DERIVED FROM PREVIOUS SURVEYS BY THIS FIRM, INCLUDING BUT NOT LIMITED TO, JOB #81-006, #84-004, #03-139, #04-126 & #13-060. THE ACRES WAS CALCULATED FROM THE PROPERTY LINES OF SAID PREVIOUS SURVEYS.

CLIENT & OWNER: MAENGO WAREHOUSE
DEED OF RECORD: DR 128-404 & INST#125992



1173 WEST STATE ROAD 62
LEAVENWORTH, IN 47137
812-739-4528

MARENGO WAREHOUSE PROPERTY PLAT		
DRAWN BY: RWT	DATE: 7-26-22	PT OF SECTIONS 6, 7 & 8, T2S, R2E LIBERTY TWP CRAWFORD CO, IN
CHECKED BY: RGT	JOB NUMBER: 22-194	
SCALE: 1"=700'	SHEET 1 OF 1	DWG: \\2022\MARENGO.DWG