


SURVEY PLAT

SECTION 30,
BLOCK 38, T-1-N
T & P RR CO. SURVEY
A-858

APPROXIMATE CITY LIMITS OF
CITY OF MIDLAND

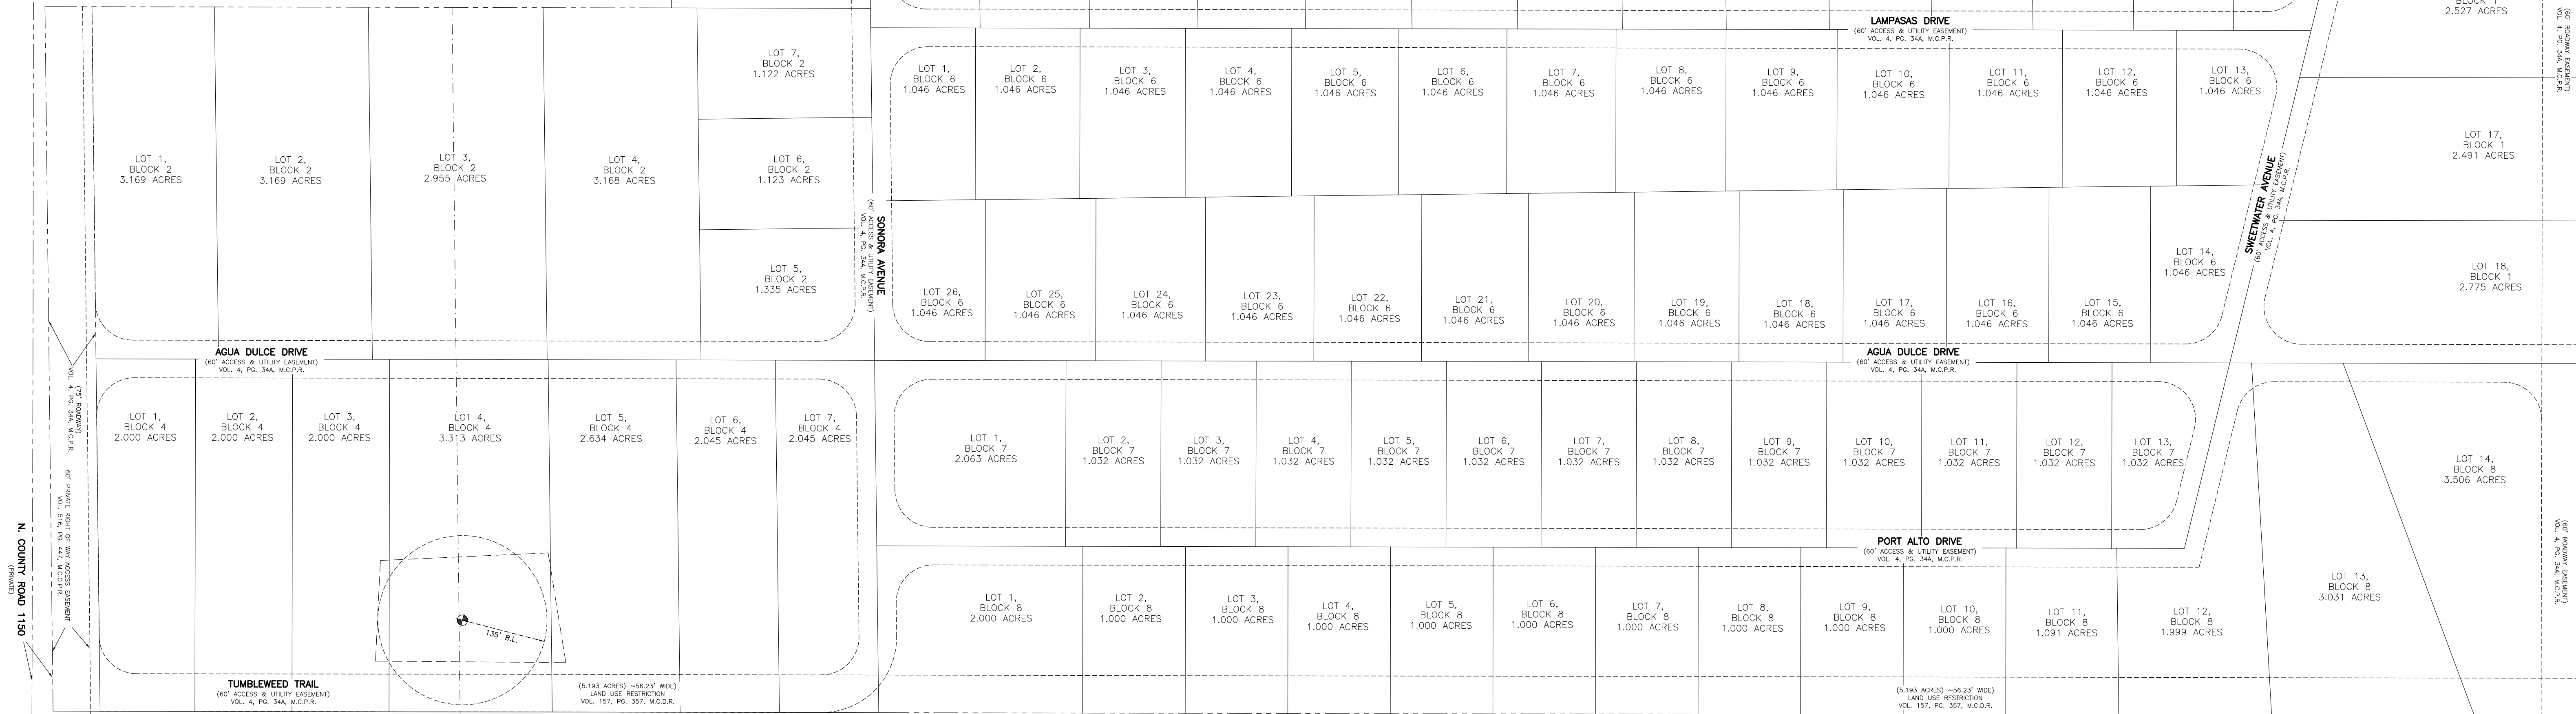

COYOTE RUN INDUSTRIAL SUBDIVISION
SKETCH AS OF APRIL 2025
MARTIN COUNTY, TEXAS.

CTLS
Cross Texas Land Services, Inc.
702 400 GRANDE, #301 - AUSTIN, TEXAS 78701
512.955.2818
TX: FIRM REG. #190048400
www.cross-texas-land-services.com

LEGEND:
--- BOUNDARY LINE
--- LOT LINE
--- ADJUSTER LINE
--- SURVEY LINE
--- UG --- BURIED UTILITY LINE
--- OVERHEAD ELECTRIC
--- EDGE OF EASEMENT
--- M.C.P.R. - MARTIN COUNTY PLAT RECORDS
--- M.C.D.R. - MARTIN COUNTY DEED RECORDS
--- M.C.P.R. - MARTIN COUNTY PLAT RECORDS
--- M.C.D.R. - MARTIN COUNTY DEED RECORDS
--- U.E. - UTILITY EASEMENT
--- B.L. - BUILDING SETBACK LINE
--- D.E. - DRAINAGE EASEMENT
--- S.E. - SETBACK RECORD, CALL
--- POINT
--- MONUMENT FOUND
--- MONUMENT SET

THIS SKETCH IS FOR
INFORMATIONAL PURPOSES
ONLY AND IS NOT TO BE
RECORDED FOR ANY
REASON.