

J2 Engineers, Inc.
4080 LAFAYETTE CENTER DR
SUITE 330
CHANTILLY, VA 20151
703.361.1550 (office)
703.956.6845 (fax)
www.j2engineers.com


PLAN#
DATE: OCTOBER 2016
CONTOUR INT. = N/A
SCALE: 1"=60'

PLAN DATE
11-23-16
01-04-17
10-31-17
04-03-18
06-05-18
08-01-18
12-28-18

ILLUSTRATIVE PLAN
ZMAP-2016-0023, ZCPA-2016-0017,
SPEX-2016-0068, SPEX-2016-0069, SPEX-2017-0039, & ZMOD-2018-XXXX
WHITMAN PROPERTY - SOUTH
DULLES ELECTION DISTRICT
LOUDOUN COUNTY, VIRGINIA



REVISIONS	
No.	DESCRIPTION
7	12-28-18 1ST SUBMISSION FOR STAFF REVIEW
6	10-09-18 5TH SUBMISSION TO LOUDOUN COUNTY
5	08-05-18 4TH SUBMISSION TO LOUDOUN COUNTY
4	04-03-18 3RD SUBMISSION FOR STAFF REVIEW
3	10-31-17 2ND SUBMISSION FOR STAFF REVIEW
2	01-04-17 1ST SUBMISSION FOR STAFF REVIEW
1	11-23-16 1ST SUBMISSION FOR CHECKLIST REVIEW

SHEET
05
OF
14

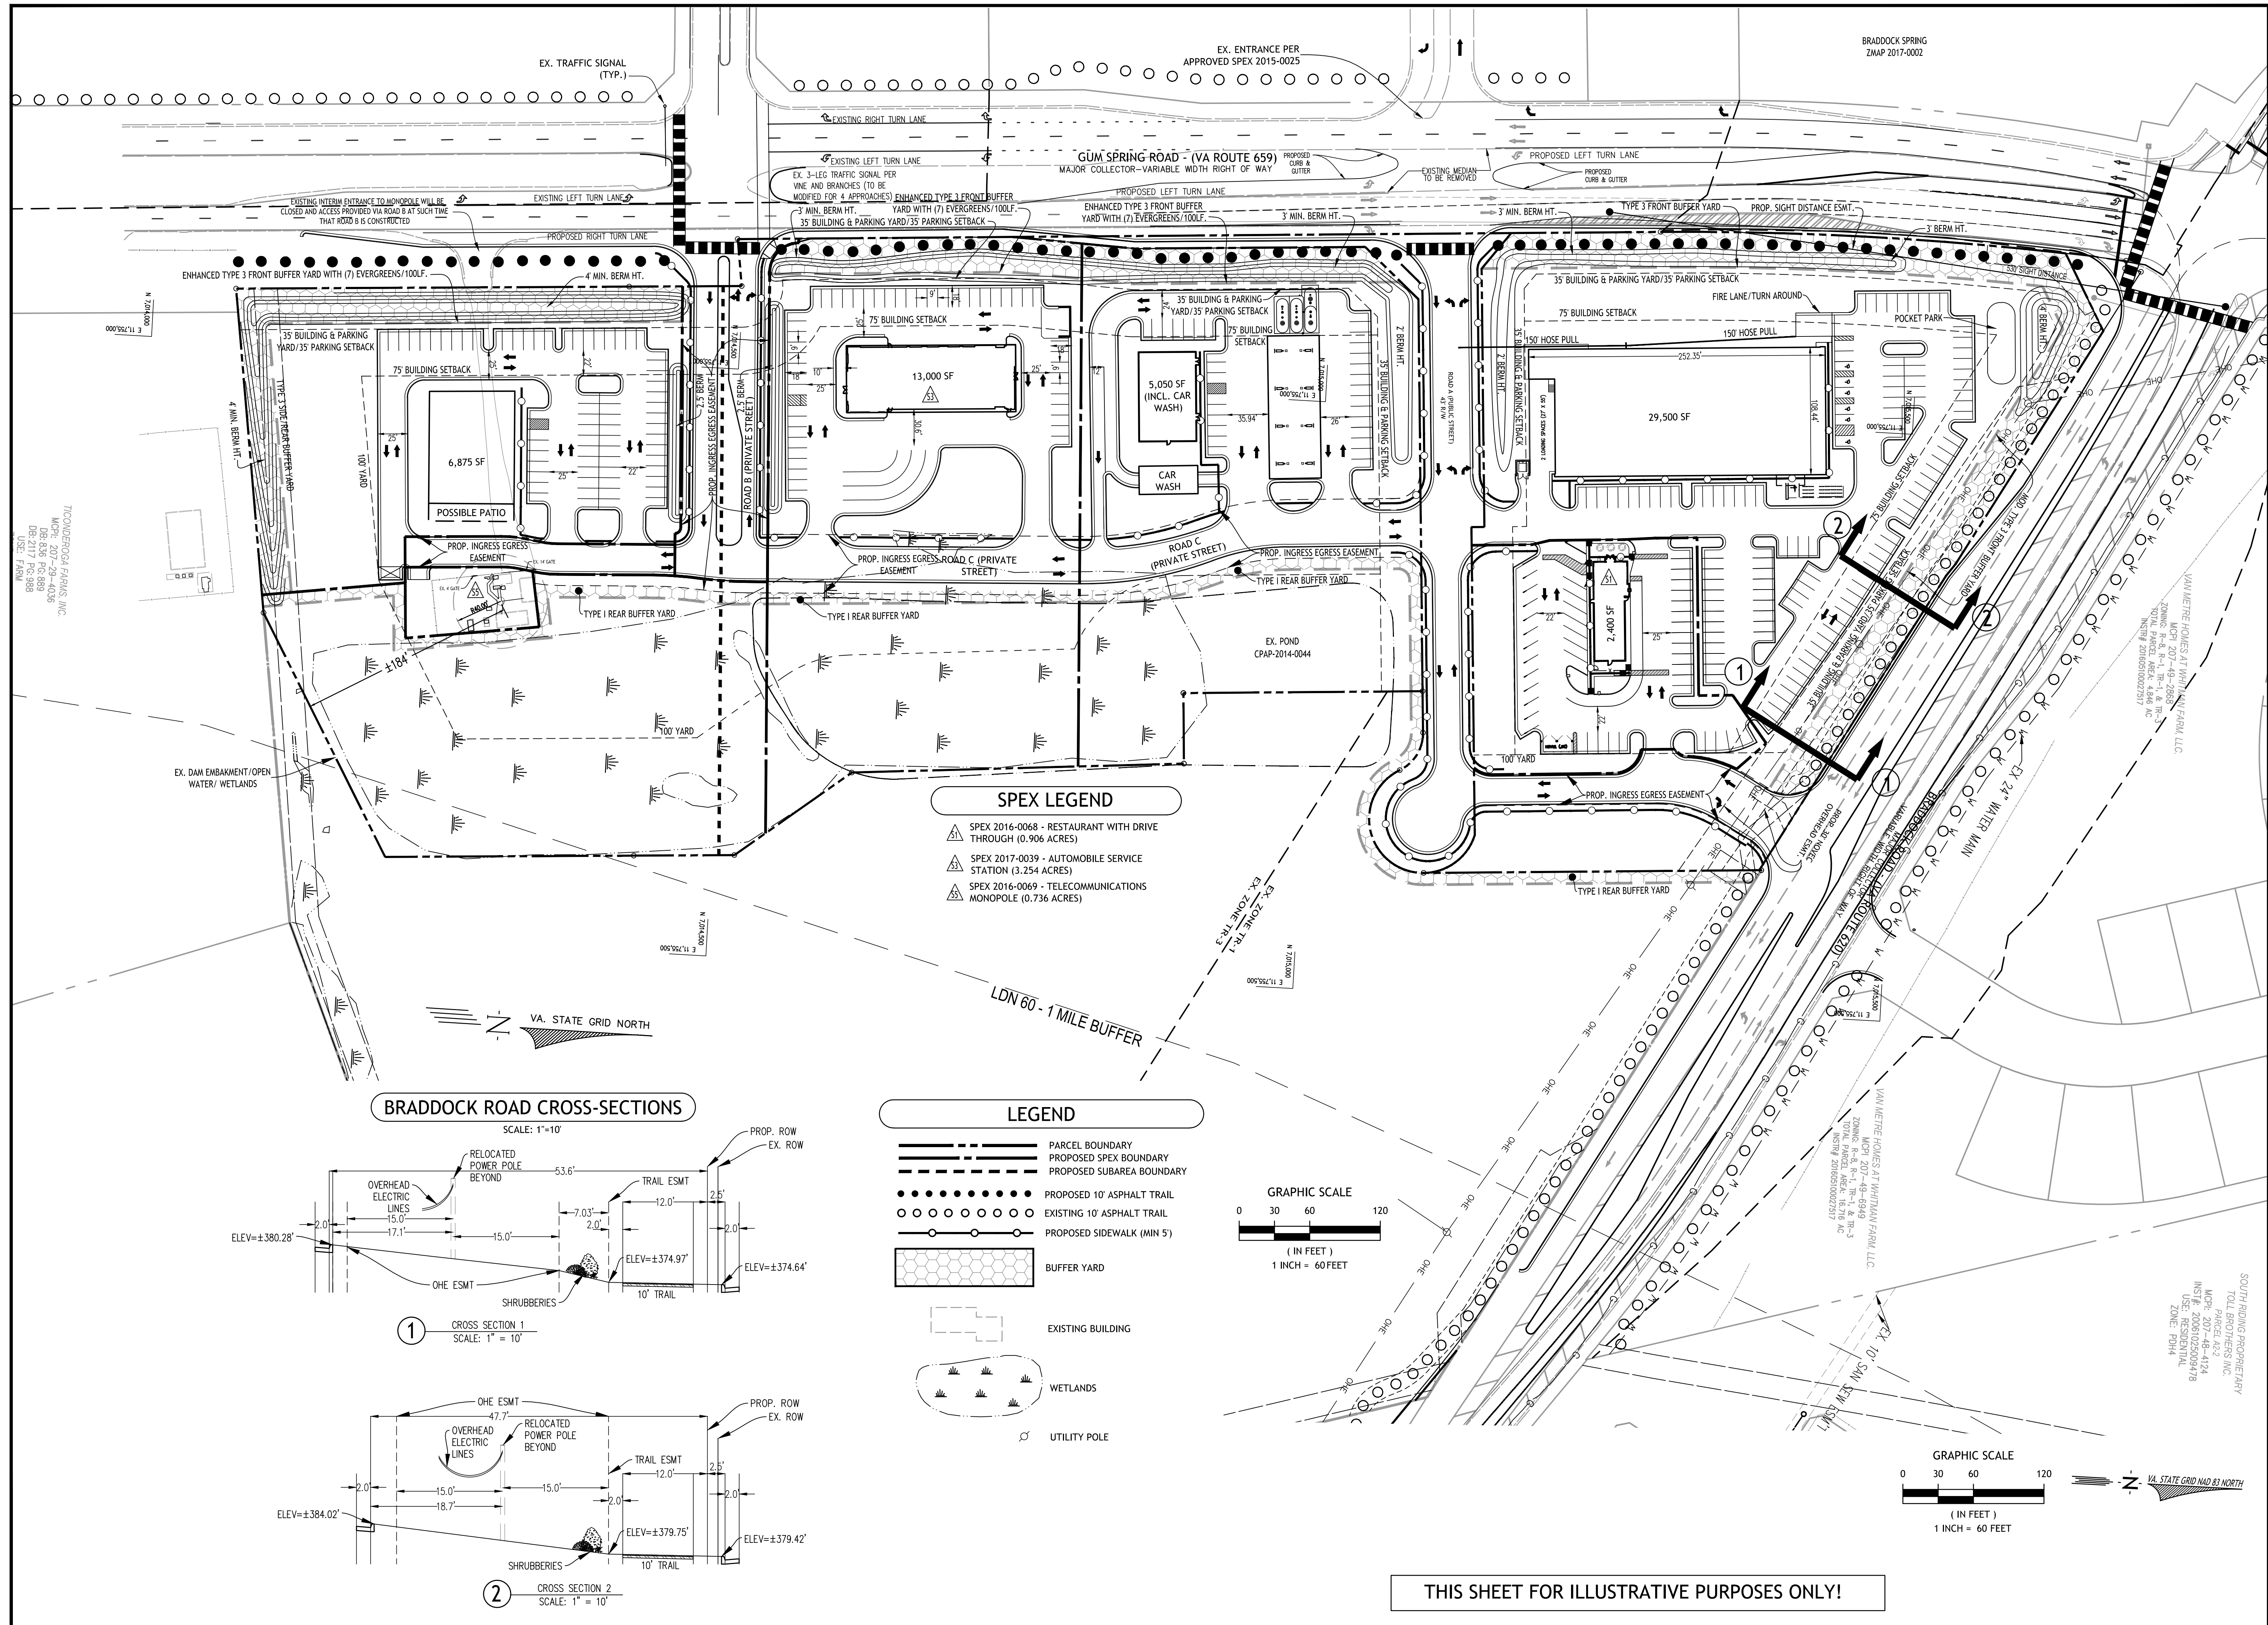


- SPEX LEGEND**
- ▲ SPEX 2016-0068 - RESTAURANT WITH DRIVE THROUGH (0.906 ACRES)
 - ▲ SPEX 2017-0039 - AUTOMOBILE SERVICE STATION (3.254 ACRES)
 - ▲ SPEX 2016-0069 - TELECOMMUNICATIONS MONOPOLE (0.736 ACRES)

- LEGEND**
- PARCEL BOUNDARY
 - PROPOSED SPEX BOUNDARY
 - PROPOSED SUBAREA BOUNDARY
 - PROPOSED 10' ASPHALT TRAIL
 - EXISTING 10' ASPHALT TRAIL
 - PROPOSED SIDEWALK (MIN 5')
 - BUFFER YARD
 - EXISTING BUILDING
 - WETLANDS
 - UTILITY POLE

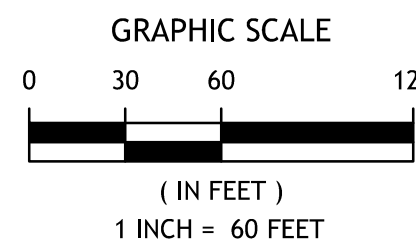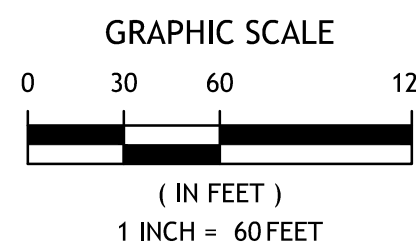

BRADDOCK ROAD CROSS-SECTIONS

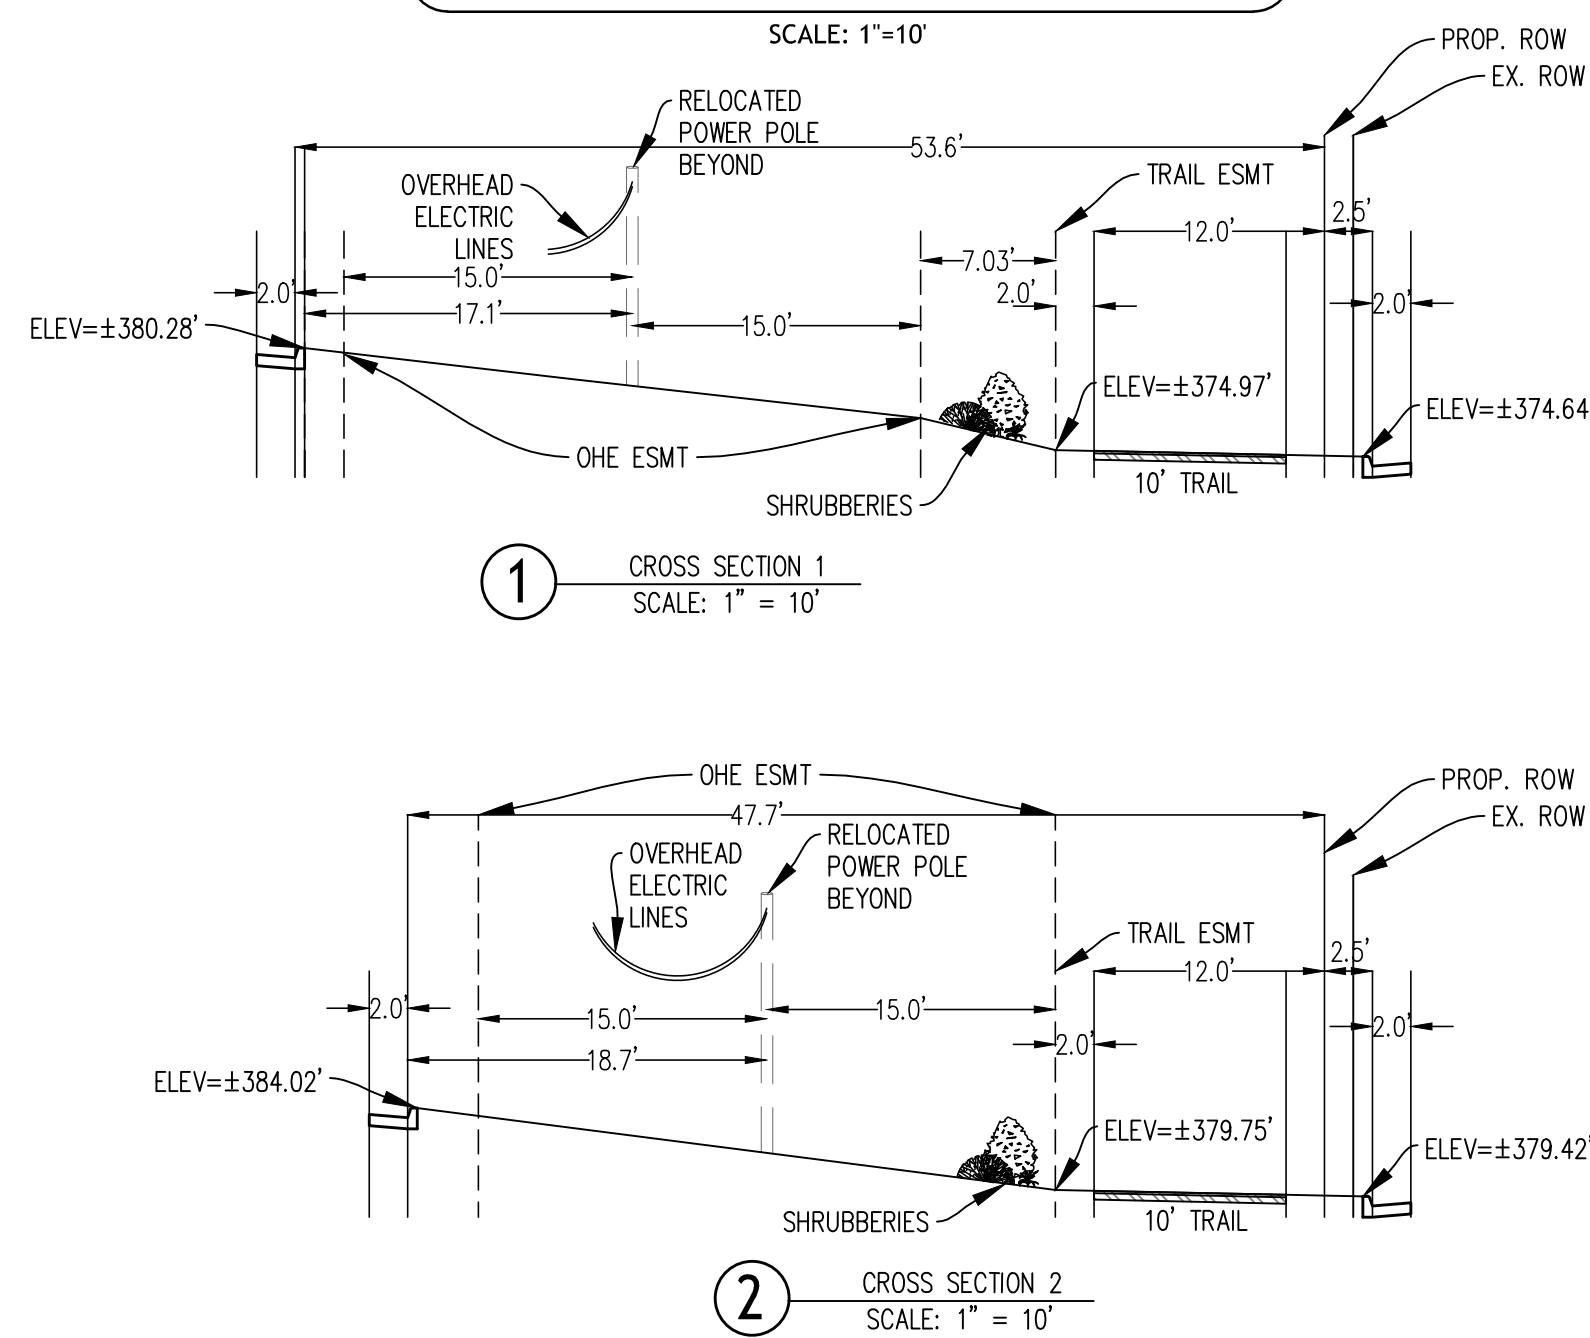

THIS SHEET FOR ILLUSTRATIVE PURPOSES ONLY!