


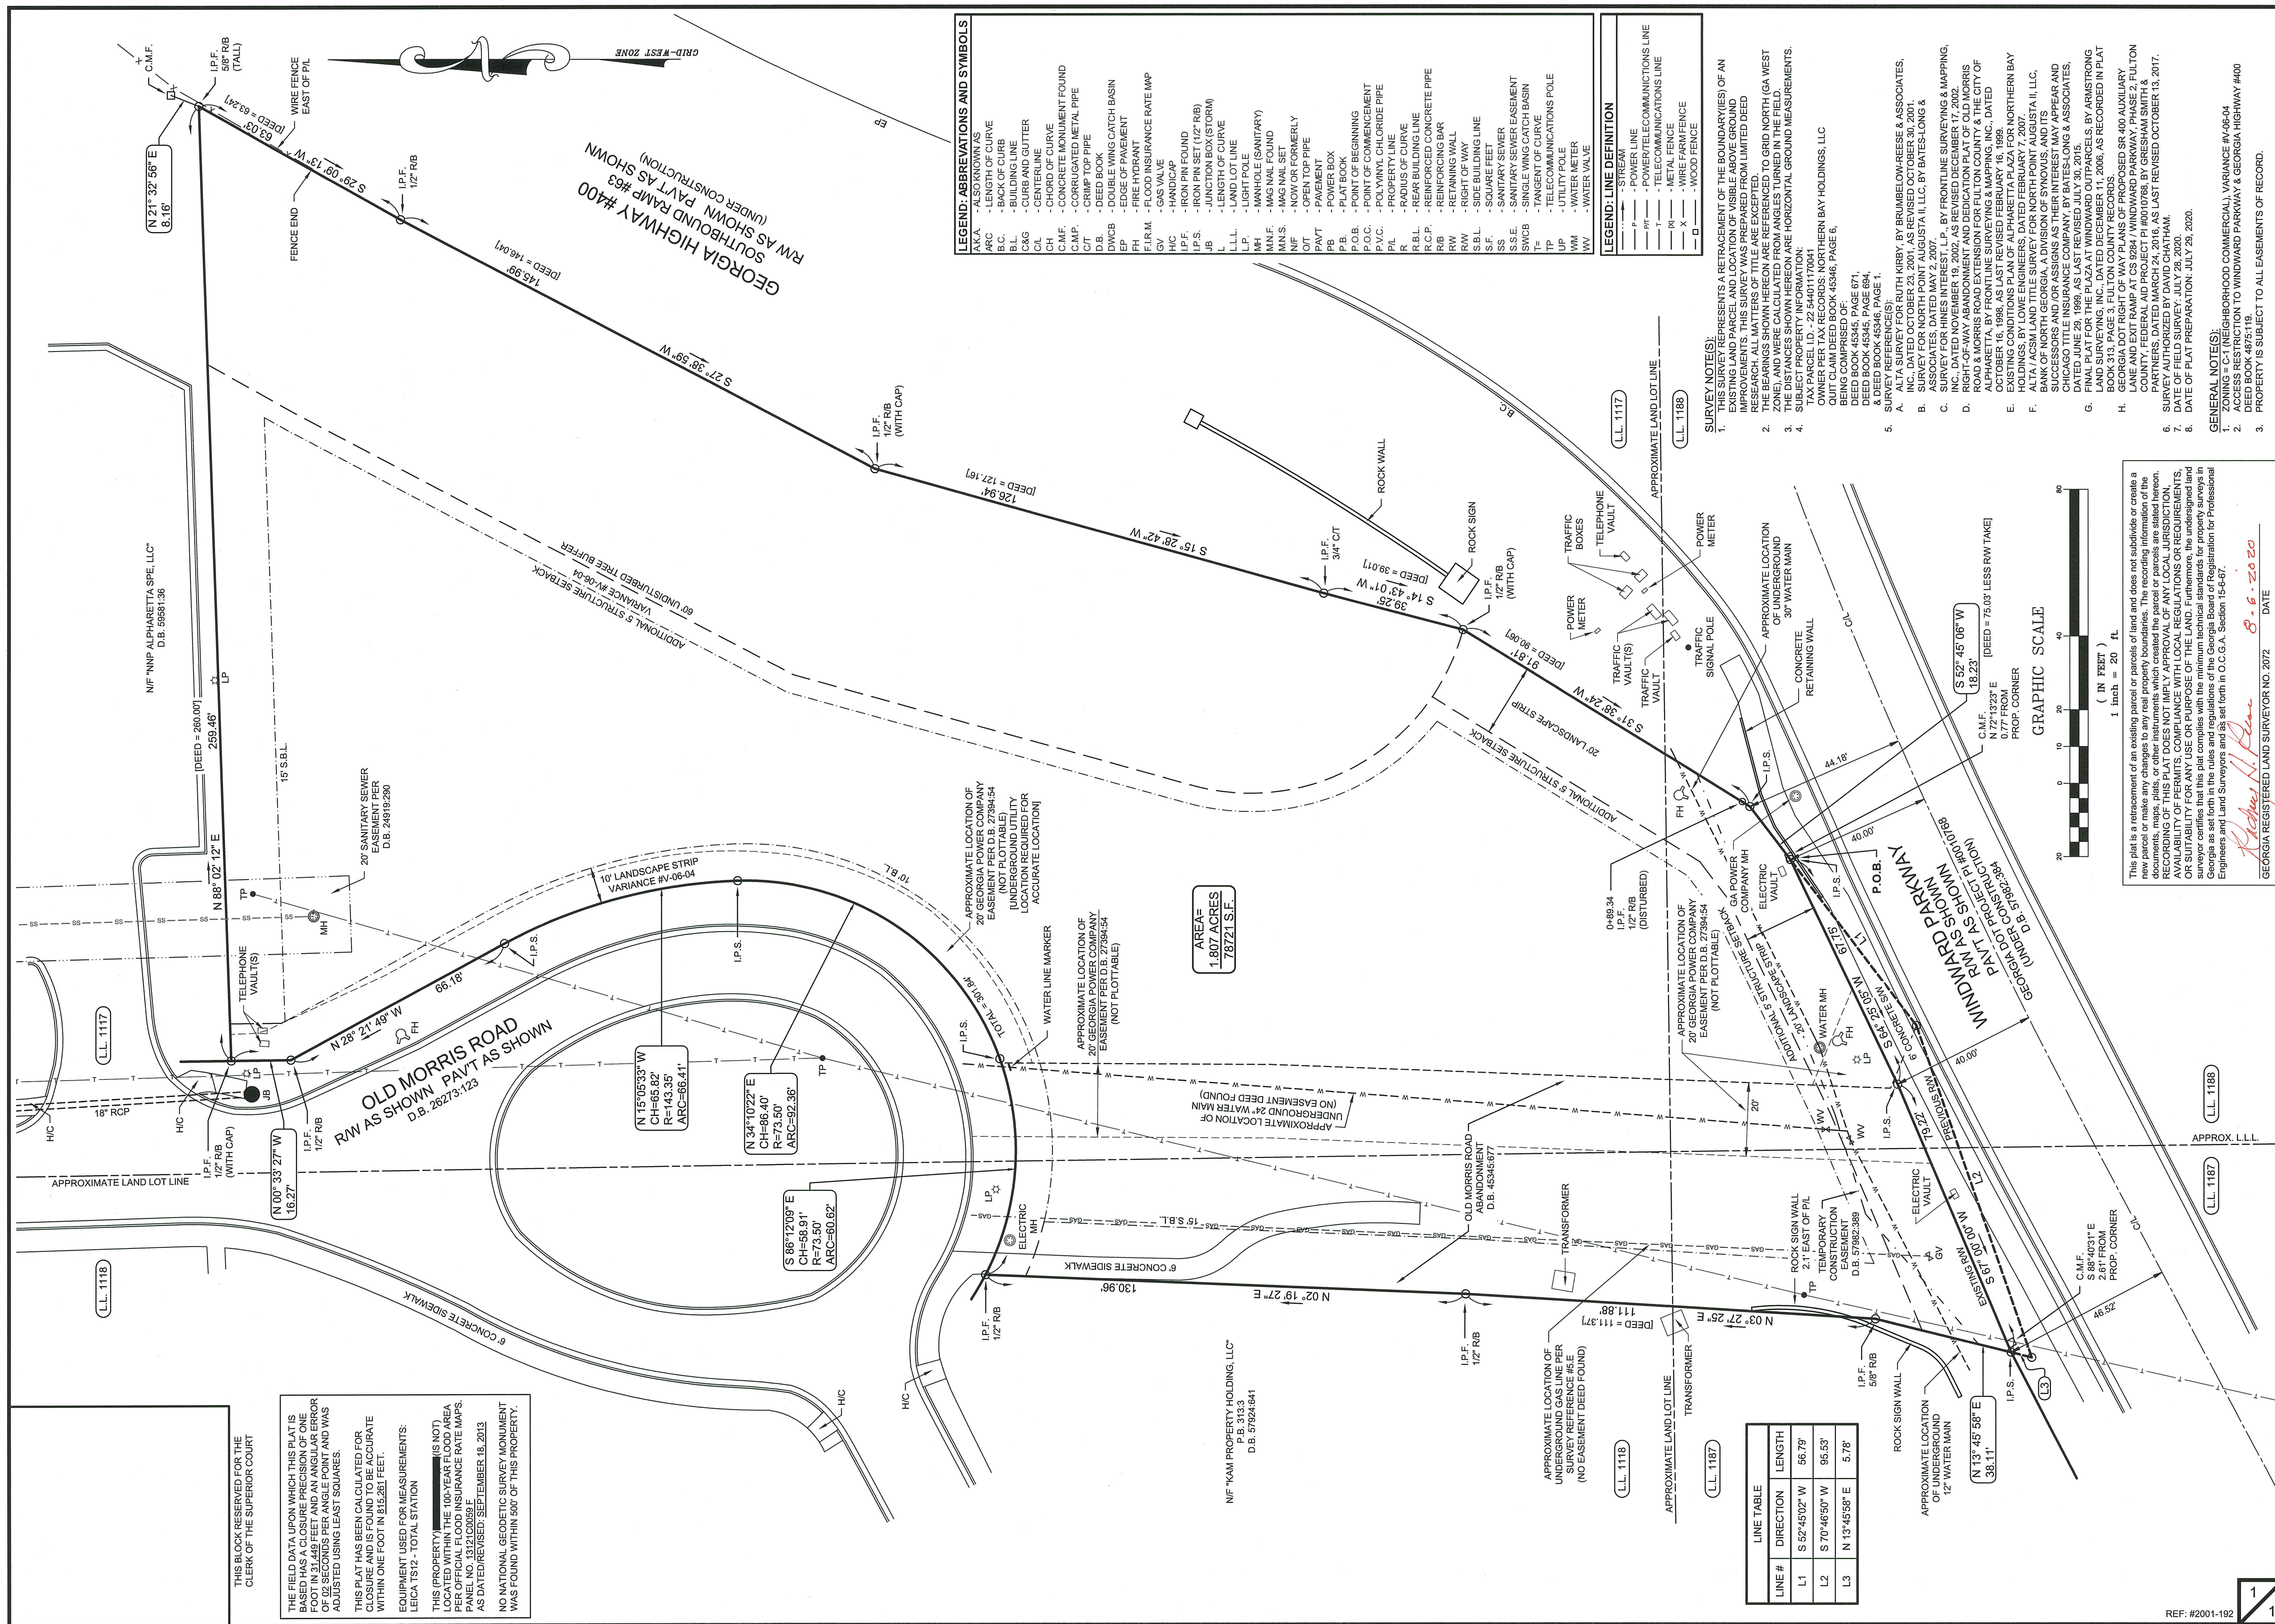


REF: #2001-192

SURVEY FOR	1188 Wi
FIELD BY: SDR,MK	
DRAWN BY: MK	
CHECKED BY: RHR	
DRAWING: HONG-3	
JOB #: 2020-177	

LOCATED IN:
LAND LOT(S): 1117, 1118
1187, 1188
DISTRICT: 2, SECTION: 2
CITY OF: ALPHARETTA
COUNTY OF: FULTON
STATE OF GEORGIA

REVISIONS:

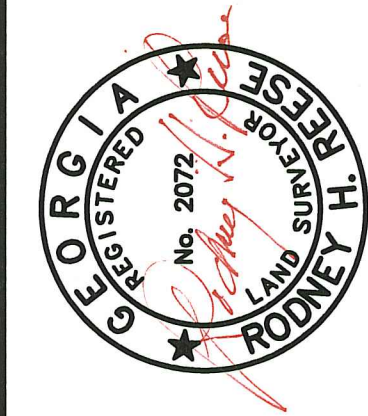

GEORGIA R.L.S. # 2072
MEMBER OF S.A.M.S.O.G.

BRUMBELOW-REESE AND ASSOC., INC.
LAND SURVEYING SERVICES, LAND PLANNERS,
DEVELOPMENT CONSULTANTS
[GEORGIA LICENSE LSF000285] - EXPIRATION 6/30/2022

13685 HIGHWAY 9 N
MILTON, GEORGIA 30004-3616
PHONE: 770-475-6817
FAX: 770-569-4948

DATE: JULY 28, 2020

BRUMBELOW-REESE AND ASSOC., INC.

DEVELOPMENT CONSULTANTS
[GEORGIA LICENSE LSF000285] - EXPIRATION 6/30/2022

13685 HIGHWAY 9 N
TON, GEORGIA 30004-3616
PHONE: 770-475-6817
FAX: 770-569-4948

EMAIL: BRASSINC@COMCAST.NET