


STATE OF TENNESSEE, SEVIER COUNTY

The foregoing Instrument and Certificate were noted in
 Note Book 37 Page 26 at 11:16 o'clock A.M. 3-5 1987
 Item No. 326; Recorded Map Book 25 Page 38
 State Tax 7.00 Fee 2.00 Recording 2.00 Ct. House Fund 2.00
 Total 7.00 Receipt 3100

Witness My Hand Verly Henderson
 Register

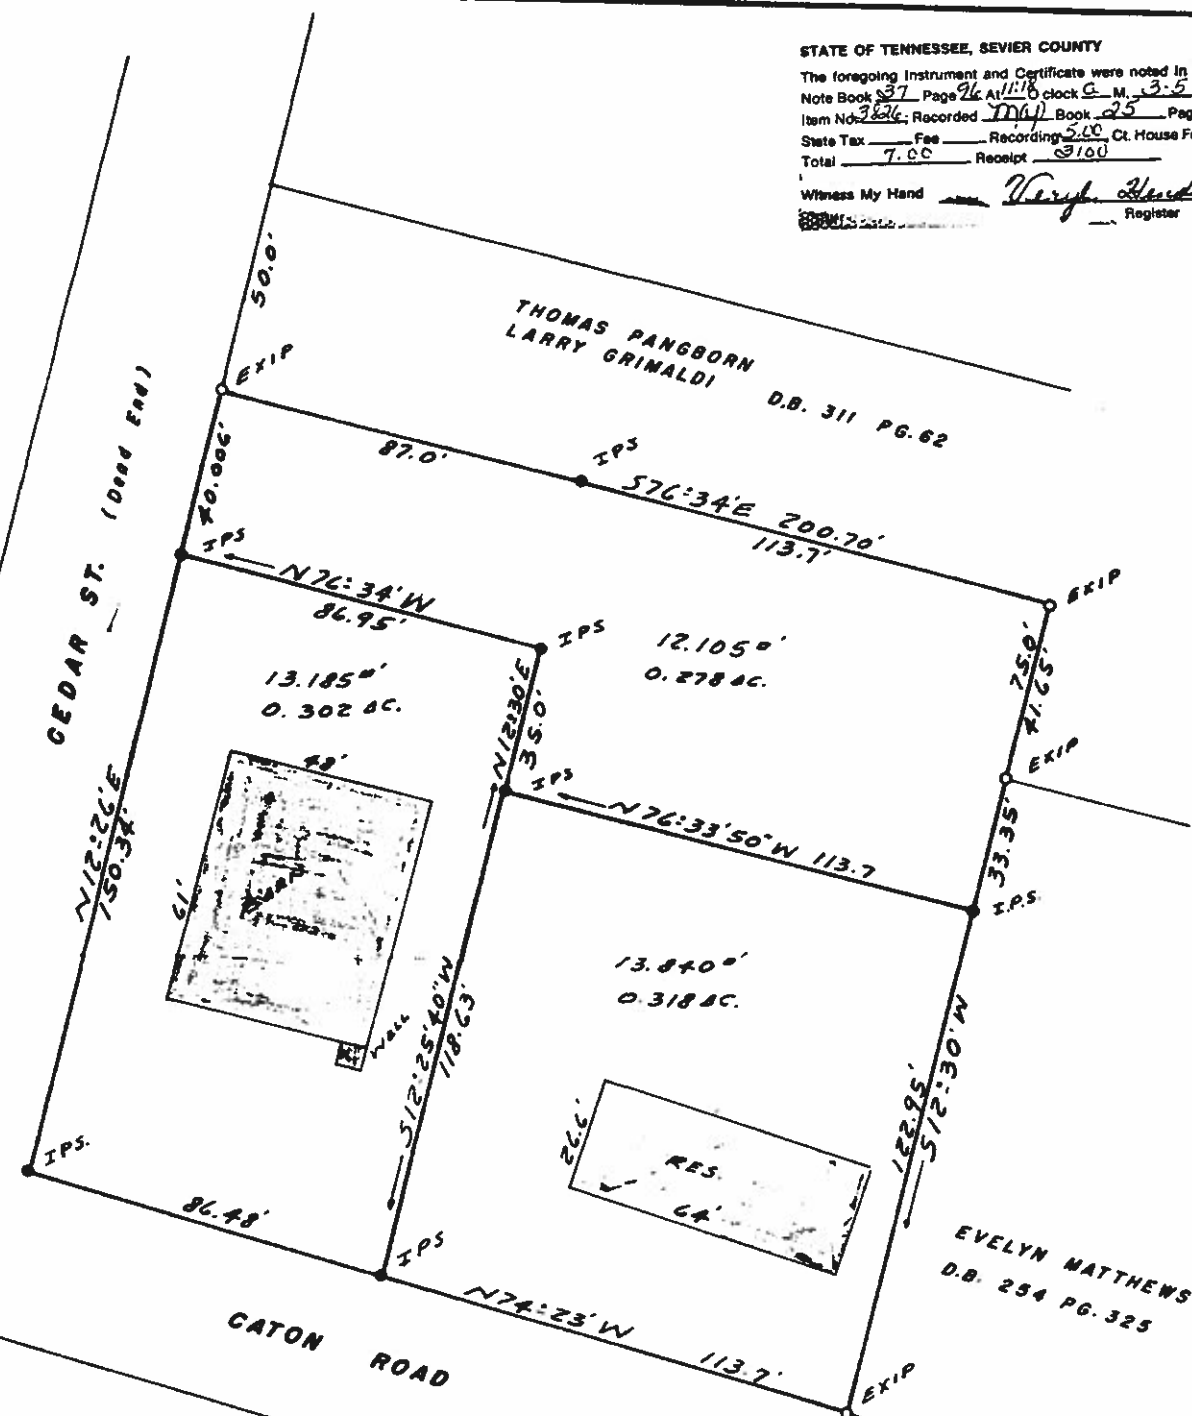


RECEIVED
Puck
 MAR 3 PM

CITY OF SEVIERVILLE
 OFFICE OF CODE ENFORCEMENT

APPROVED BY
 SEVIERVILLE REGIONAL PLANNING
 COMMISSION

Carl Miller Jr.
 SECRETARY
 3-3-87

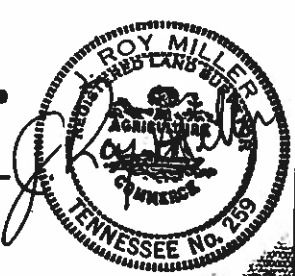

J. ROY MILLER & ASSOCIATES
 426 PARKWAY ROAD
 SEVIERVILLE, TN 37862

EUGENE FOX
DIST. 5 SEVIER COUNTY
SEVIERVILLE TENNESSEE
SCALE 1" = 30'
<i>J. Roy Miller</i> R.L.S. 5 FEB. 1987
W.D.B. 250 PAGE 376