


PROPERTY OF  
**BROWN KILLIAN LITTERMATES LLC**  
 CITY OF ASHEVILLE  
 LIMESTONE TOWNSHIP  
 BUNCOMBE COUNTY  
 NORTH CAROLINA  
 AUGUST 4th, 2014  
 SCALE 1" = 60'

GRID NORTH  
 MAD 1983

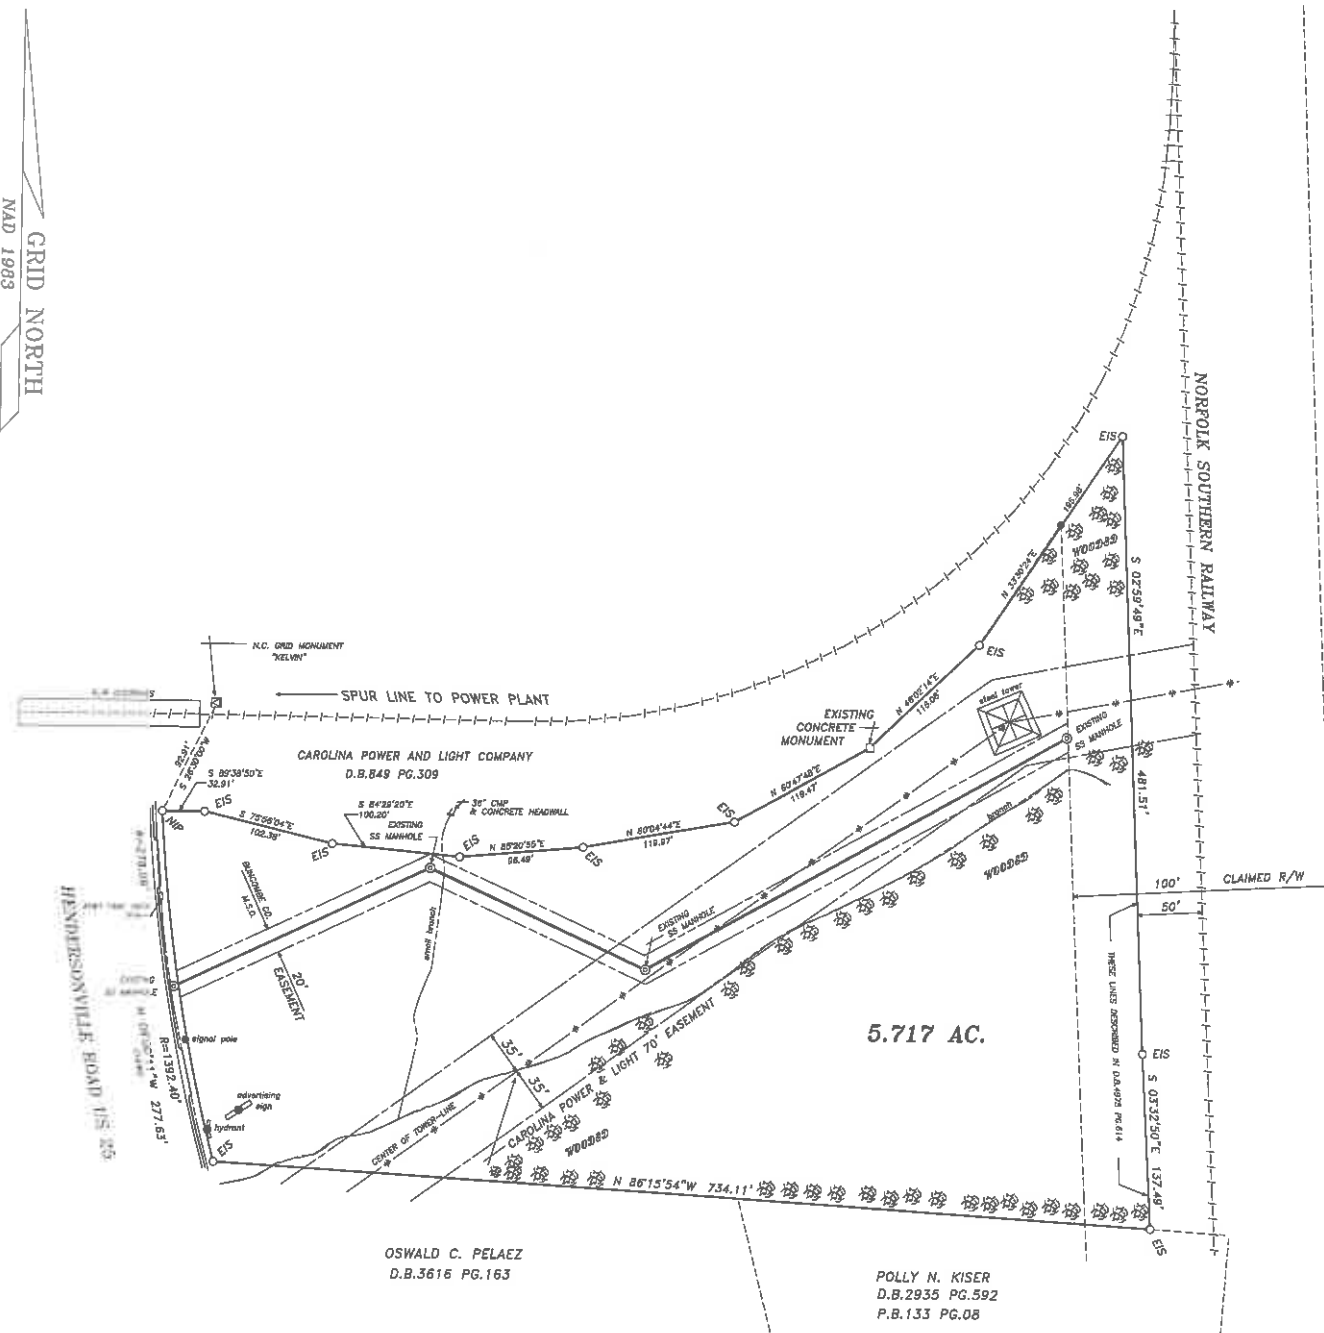

*Steven Lloyd Waggoner*, PROFESSIONAL LAND SURVEYOR,  
 certify that this plat represents a survey of an existing parcel or  
 parcels of land and does not create a new street or change an  
 existing street. G.S. 47-30 (f) (11) (c)  
*Steven Lloyd Waggoner*



- LEGEND**
- EXISTING CORNER MONUMENT AS NOTED
  - NEW IRON PIPE SET OR AS NOTED
  - COMPUTED POINT—NOT STAKED
  - CONCRETE MONUMENT AS NOTED

- NOTES:**
- 1) AREA BY COORDINATE COMPUTATION
  - 2) CURRENT OWNER OF RECORD IS BROWN KILLIAN LITTERMATES LLC

LOCATION MAP (NTS) 	REFERENCES: DEED: D.B.4975 PG.614 PLAT: P.B.3 PG.3 TAX ID REFERENCE: 9654173887 SCR# FILE 14-072 DWG FILE: REVISIONS:		SURVEY BY <b>STEVEN LLOYD WAGGONER</b> NC PLS 2874 WAGGONER & RHODES LAND SURVEYORS, PLLC. 545 SOUTH GROVE STREET HENDERSONVILLE, NORTH CAROLINA 28792 PHONE: 828-693-1022 FAX: 828-893-4019
	DATE: 08/04/14 DRAWN BY: SLW JOB NUMBER: 14-072		