





NICHOLS & COMPANY

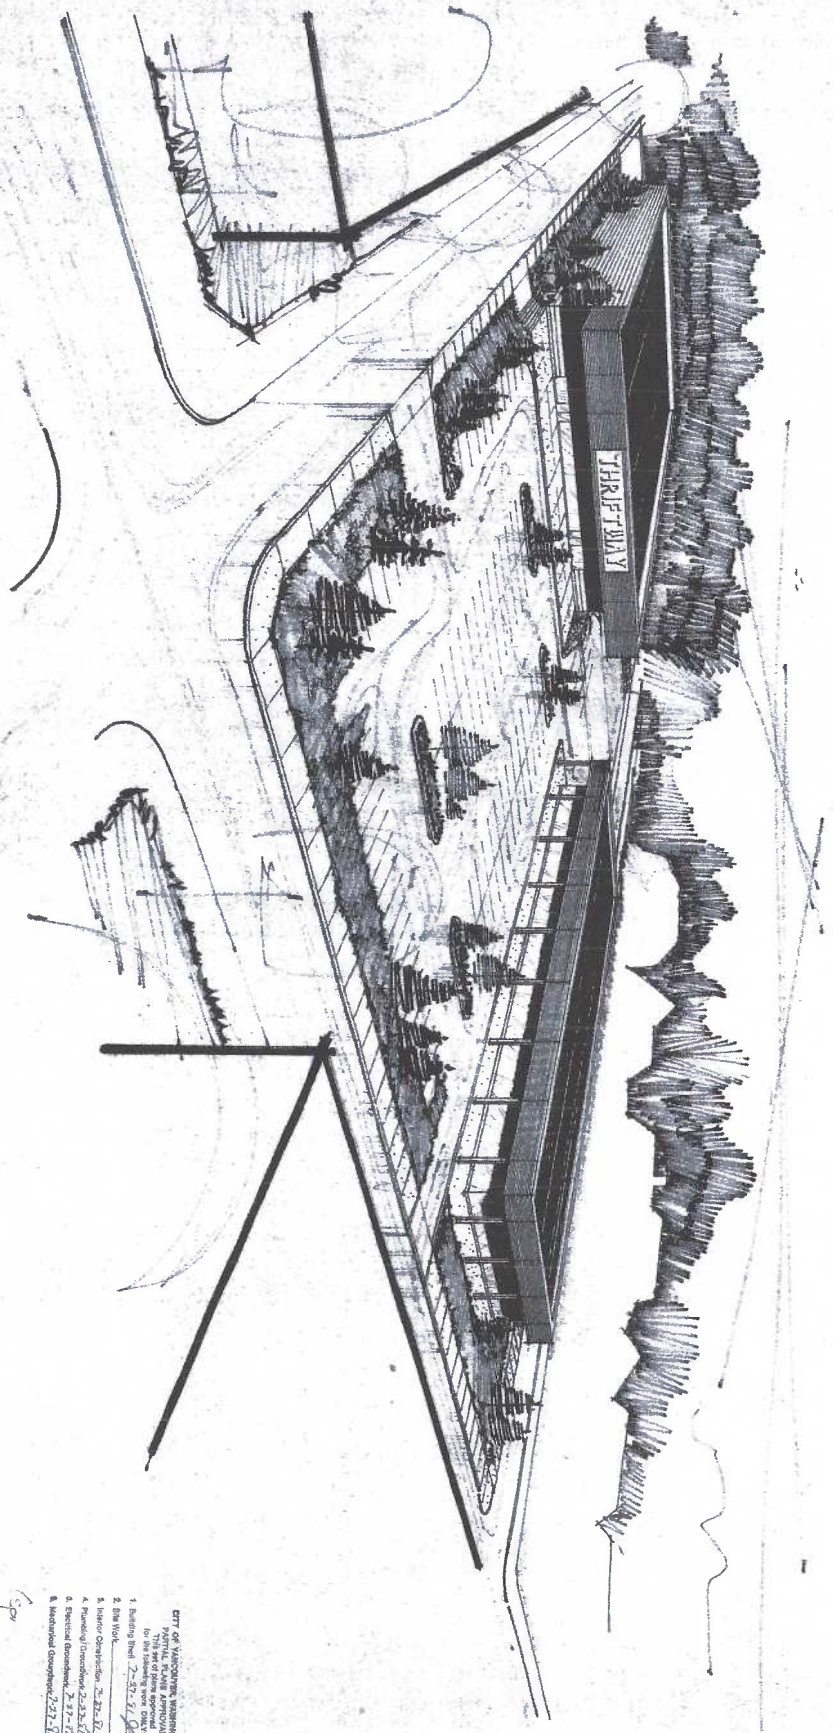

PERSPECTIVE

KAUFFMAN THRIFTWAY CENTER  
IN PLAN & KAUFFMAN



 project no.: 6607  
 drawn by: C.A.

revisions:



EXISTING SITE PLAN  
T-20

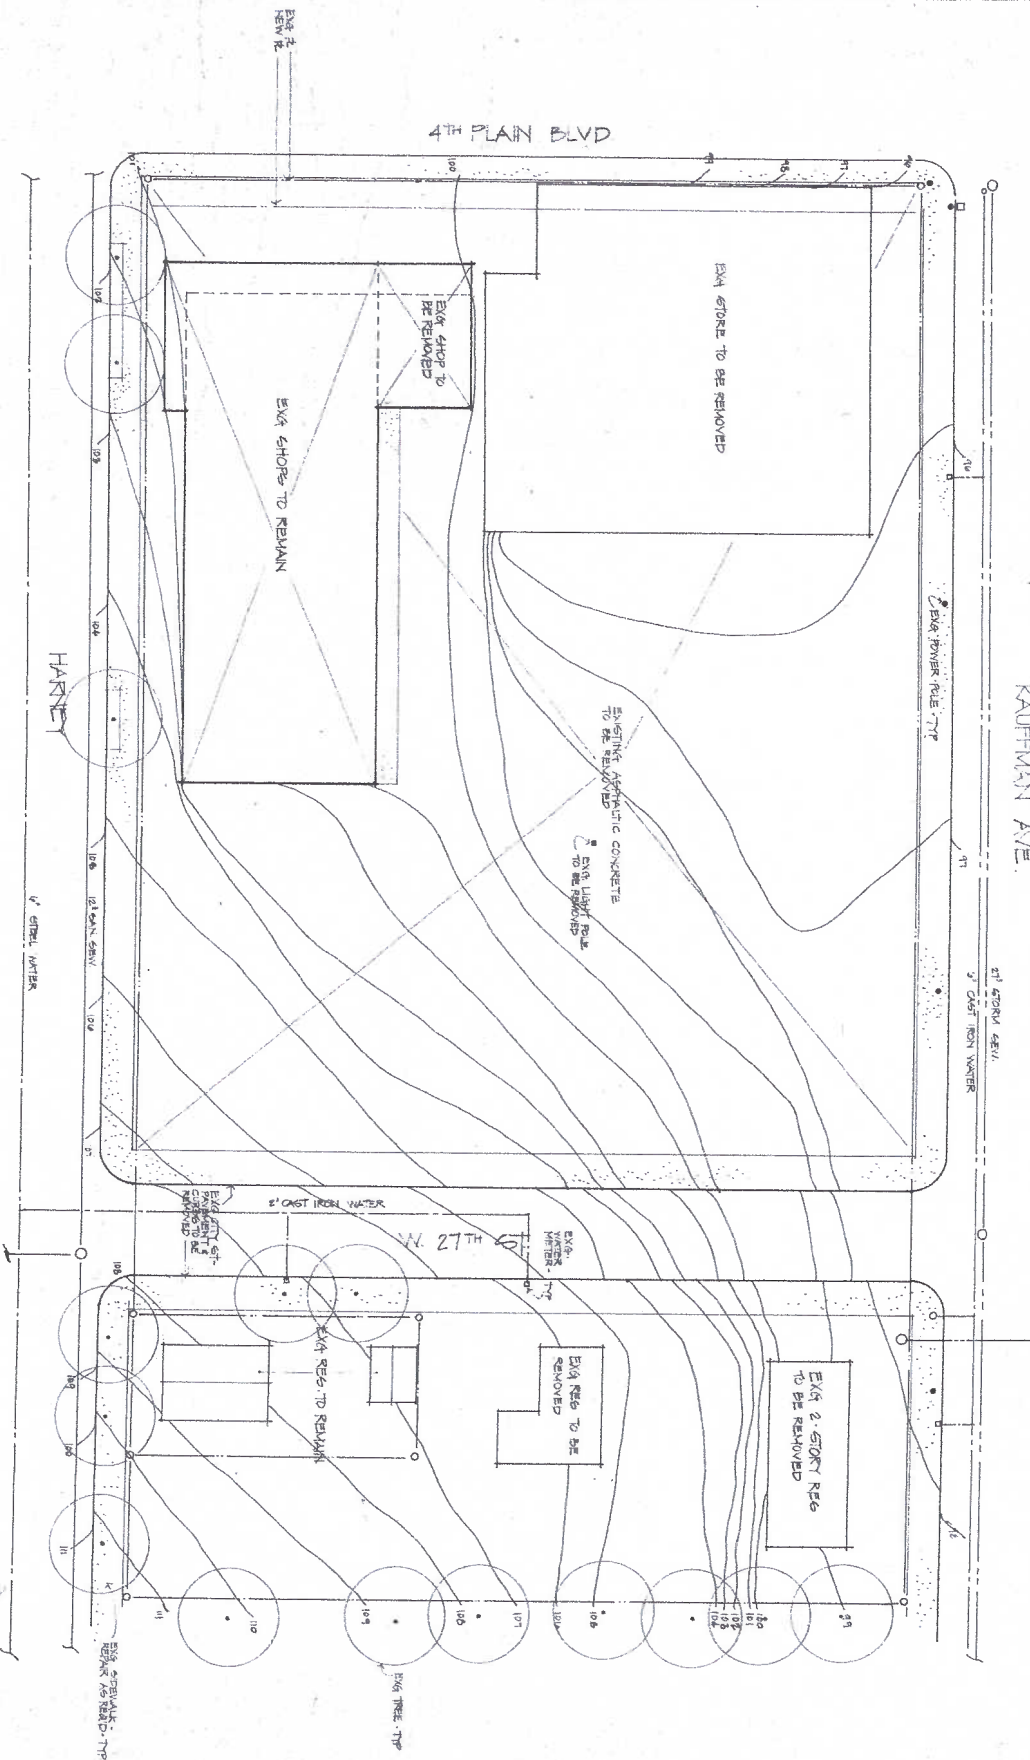

NICHOLS & COMPANY



211 E. 11th St. - Suite 105 - Vancouver, WA 98660 694-1546


EXISTING SITE CONDITIONS  
KAUFFMAN THRIFTWAY CENTER  
4th PLAIN & KAUFFMAN

T-10-B0  
NICHOLS

date: 8-27-90  
project no.: 2007

drawn by: dny  
sheet no.: 21



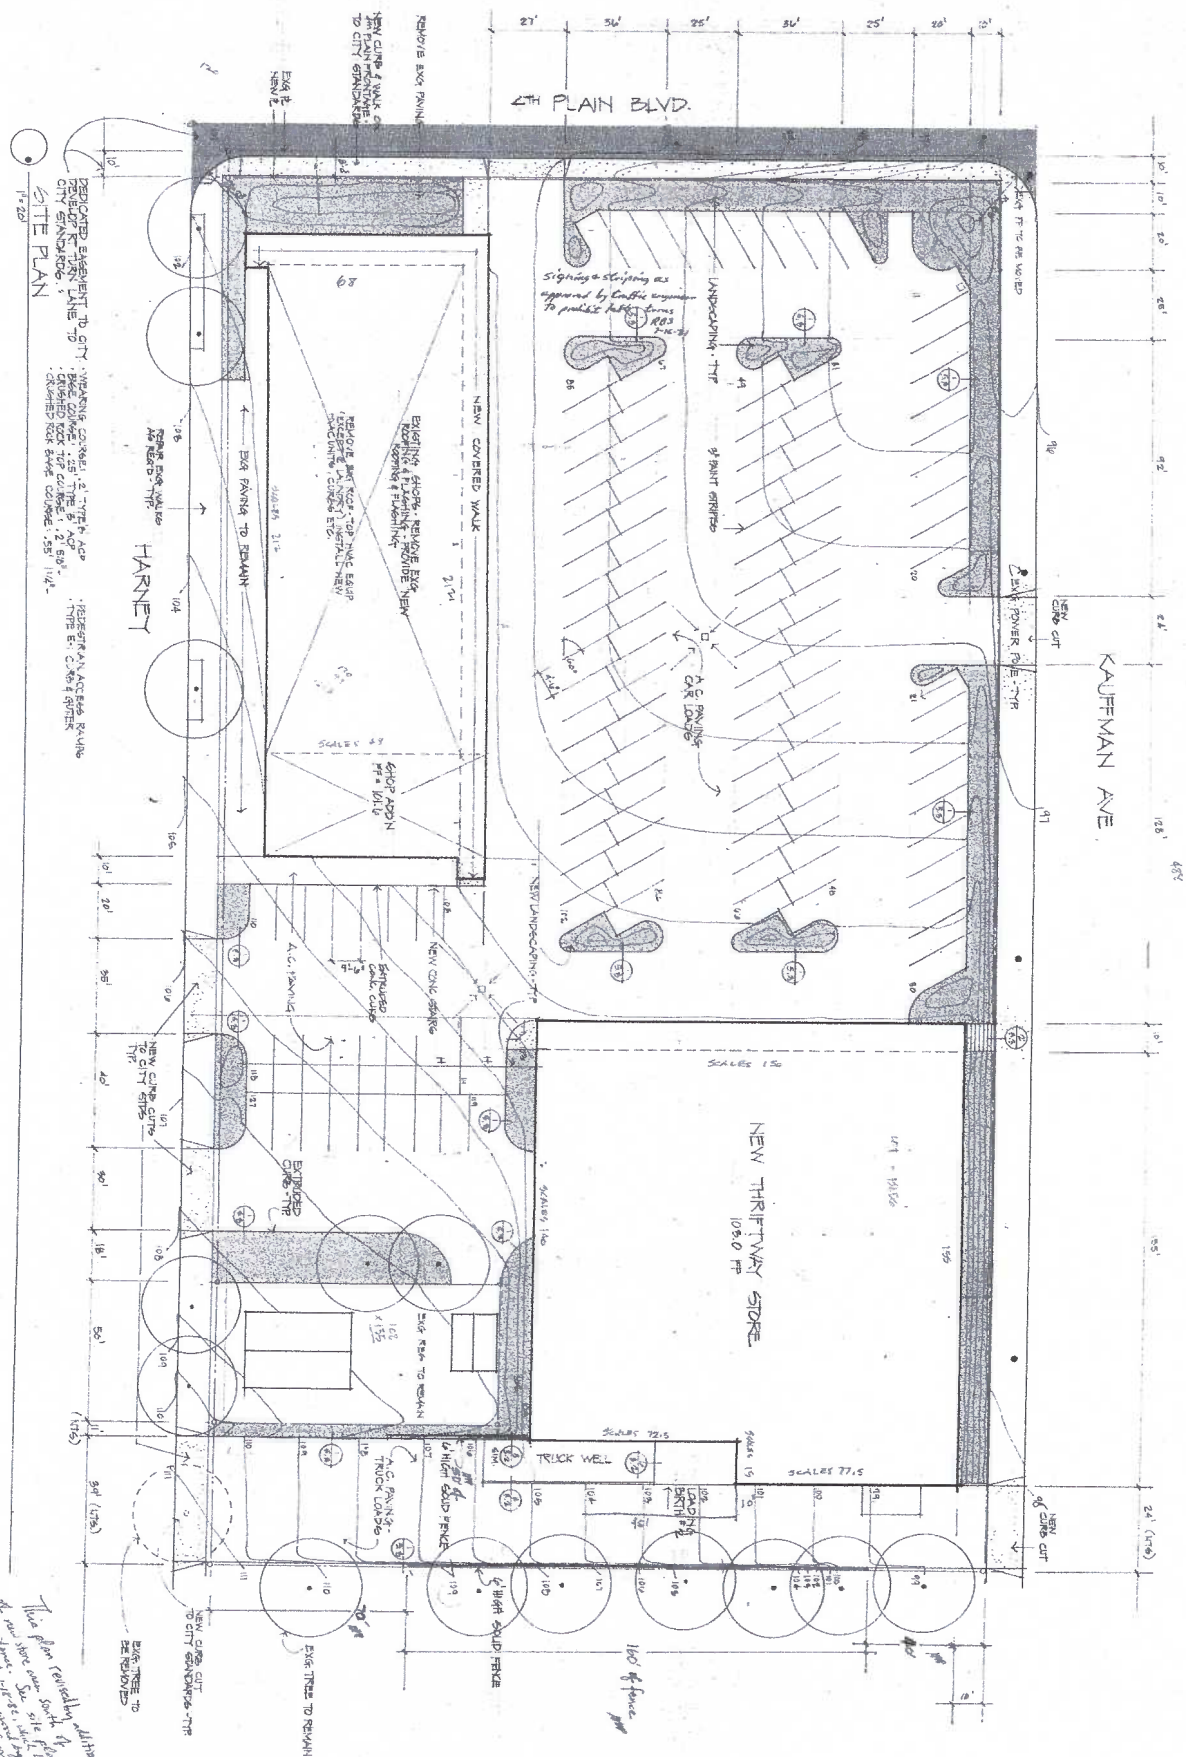















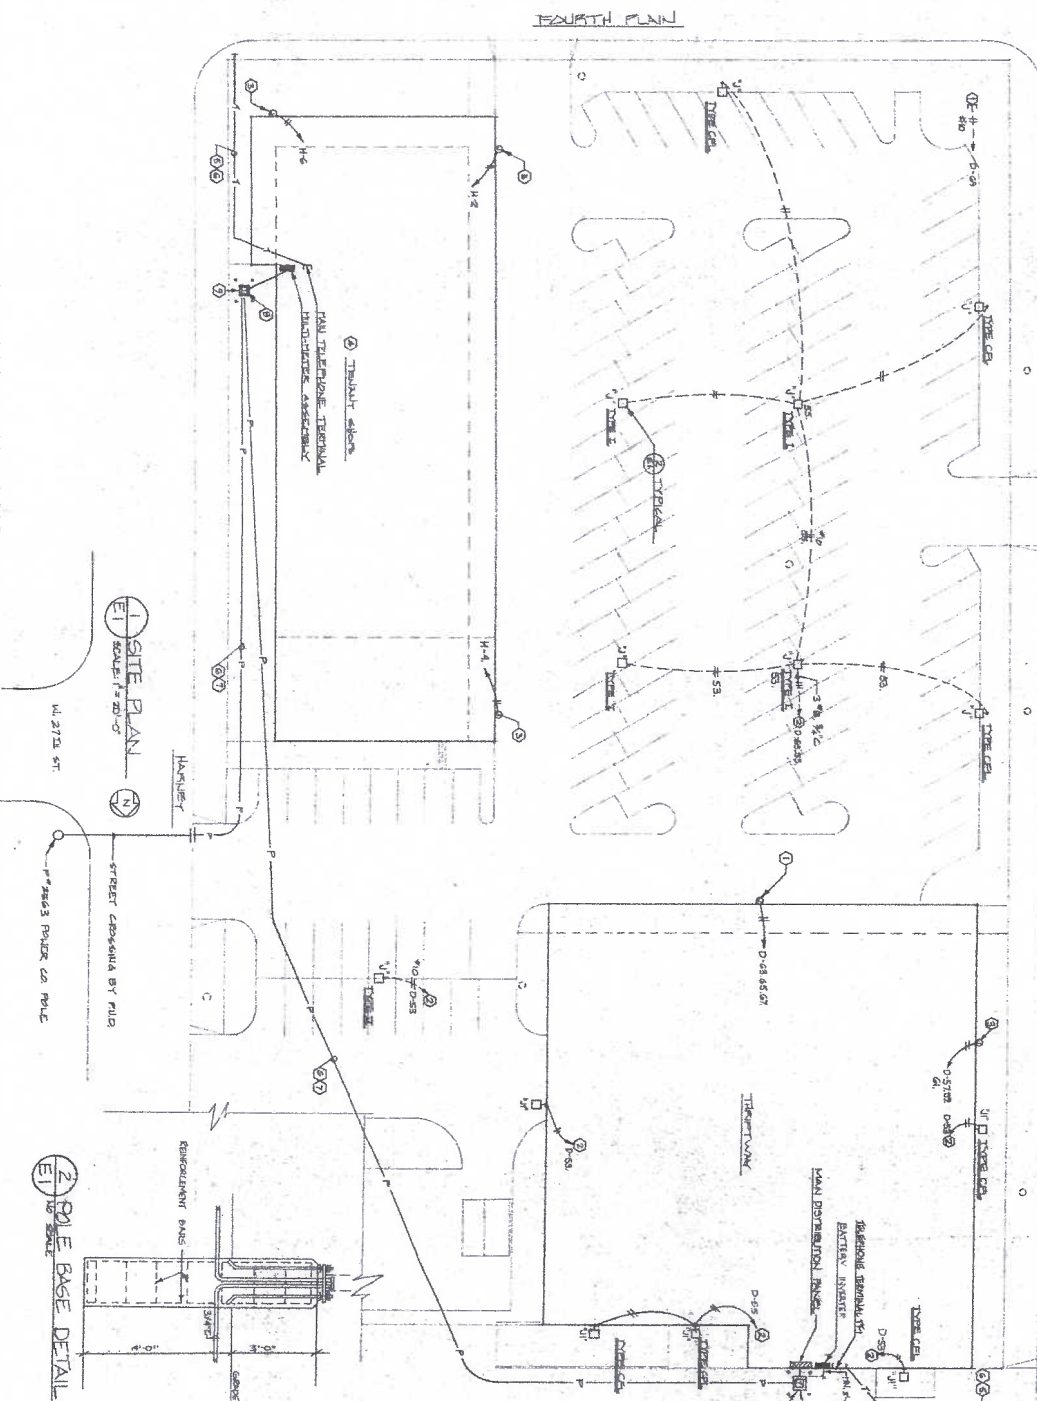[illegible]








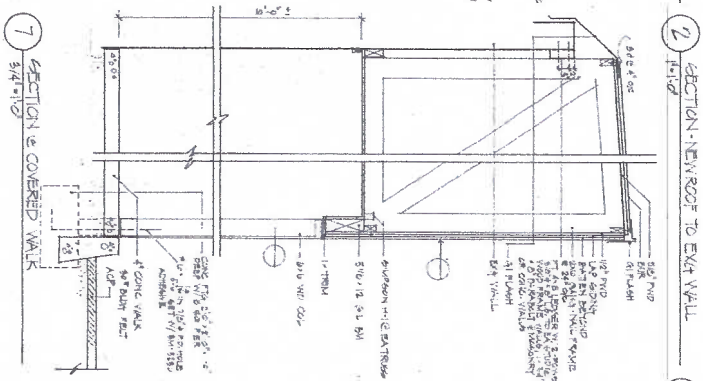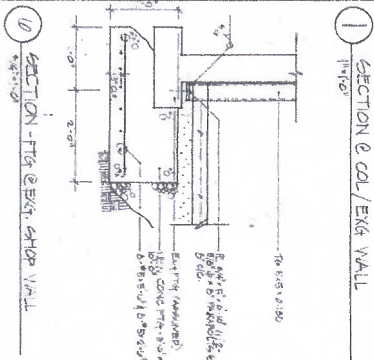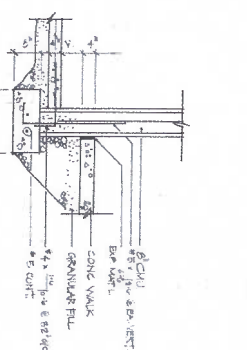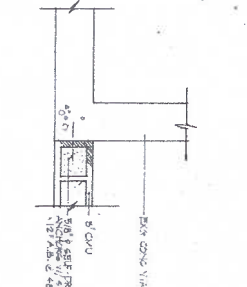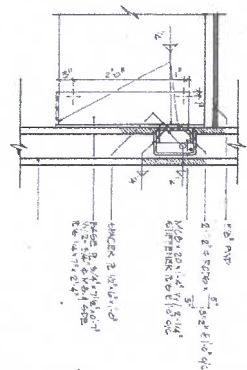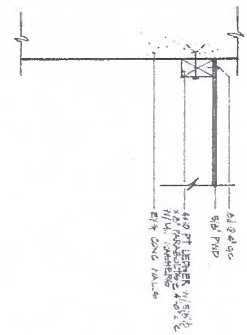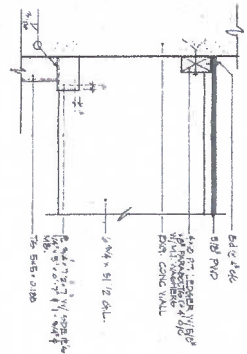







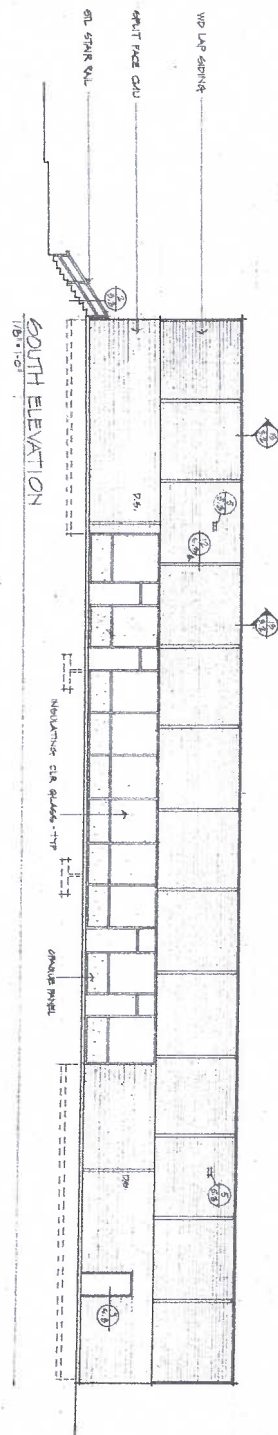


SOUTH ELEVATION

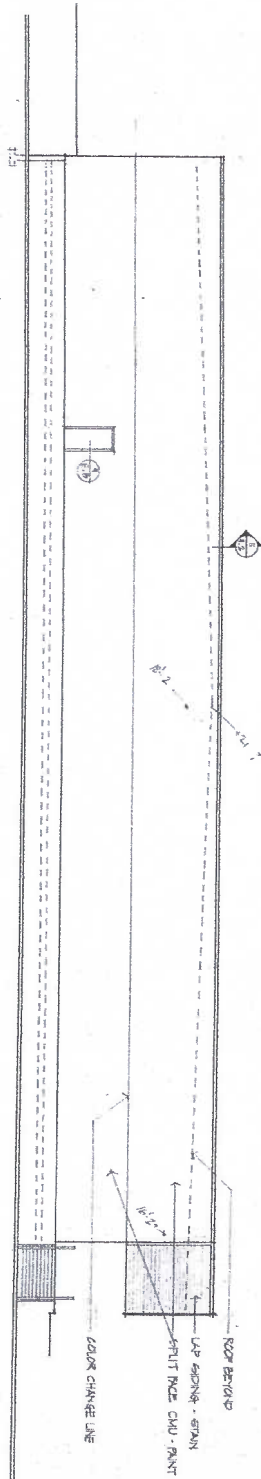

WEST ELEVATION

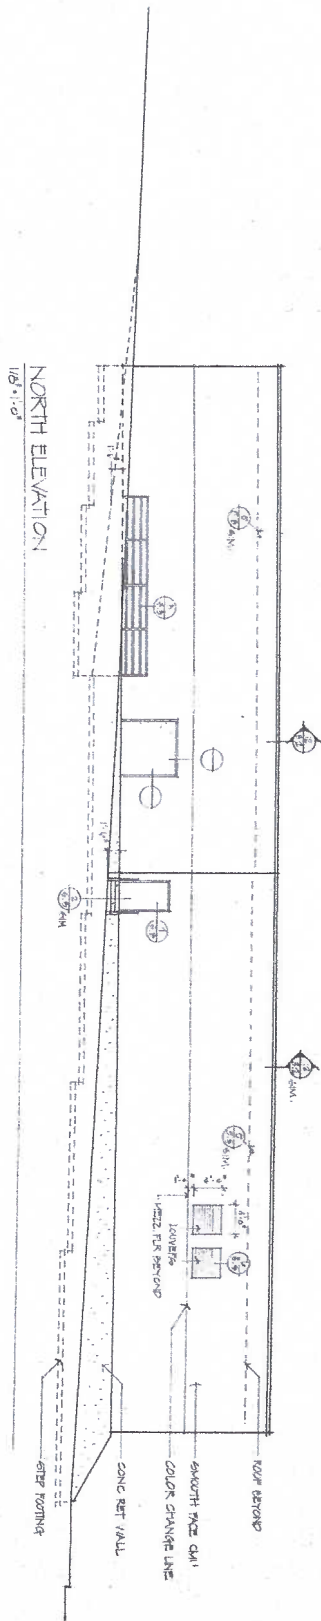

NORTH ELEVATION

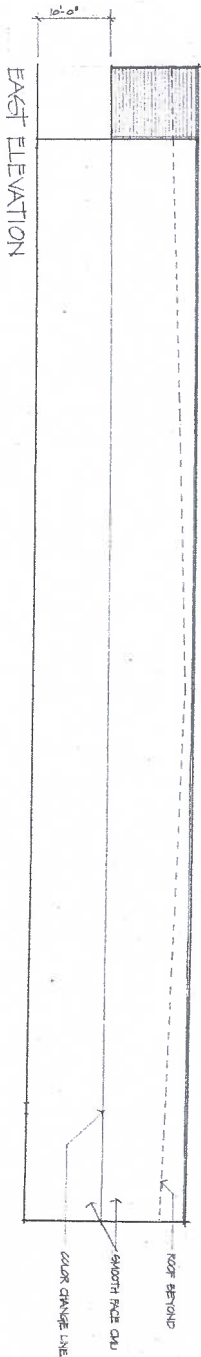

EAST ELEVATION



NICHOLS & COMPANY

EXTERIOR ELEVATIONS  
KAUFFMAN THRIFTWAY CENTER

211 E. 11th St. - Suite 105 - Vancouver, Wa. 98660 694-1546


INCHES

DATE: 8-27-80


PROJECT: BOST

DRAWN BY: AM


SHEET NO.: 41

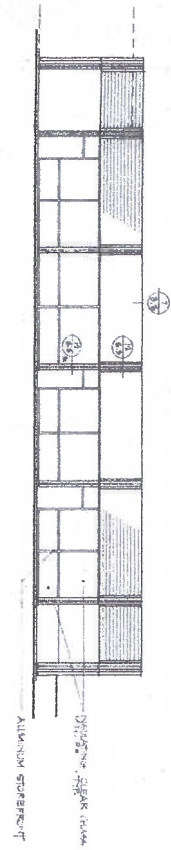


SOUTH ELEVATION

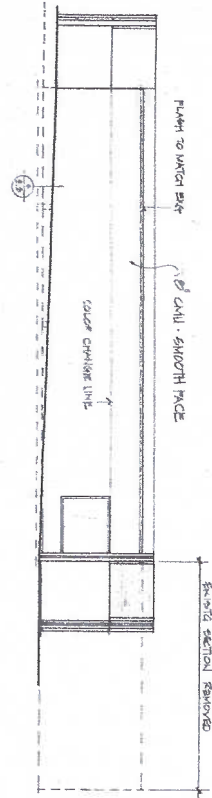

NORTH ELEVATION

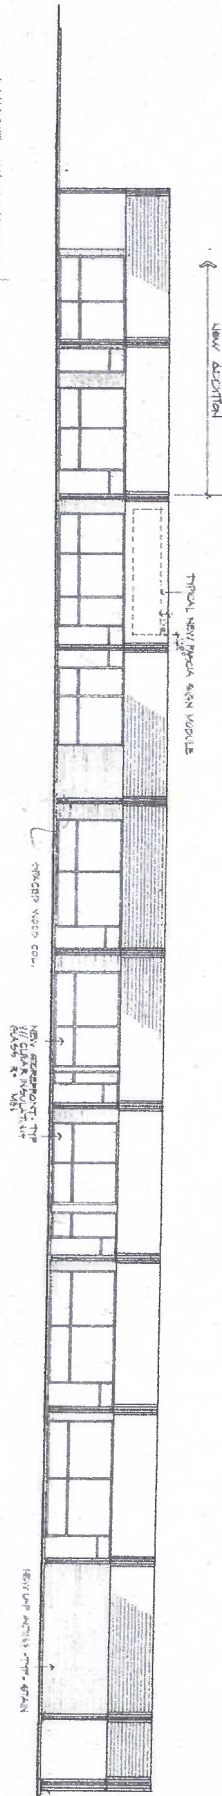


WEST ELEVATION

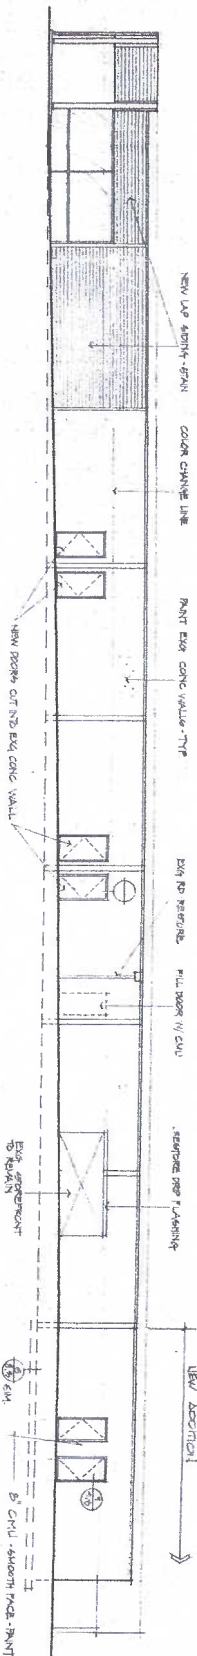


EAST ELEVATION




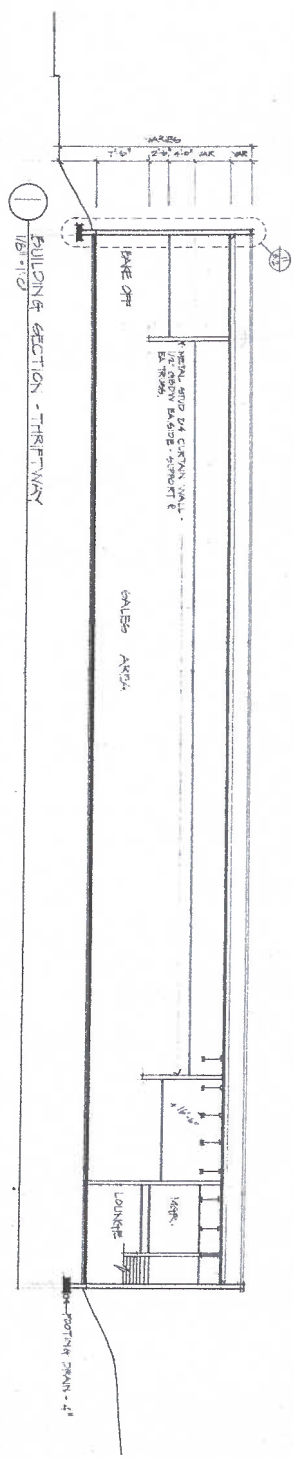


1/8" = 1' 0"

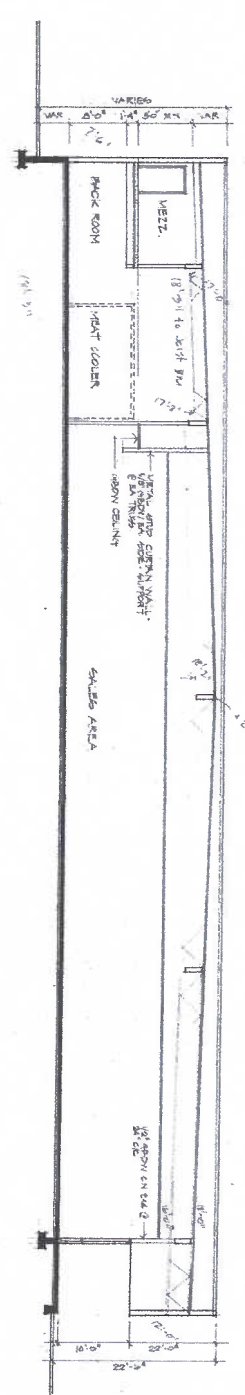

1/8" = 1' 0"

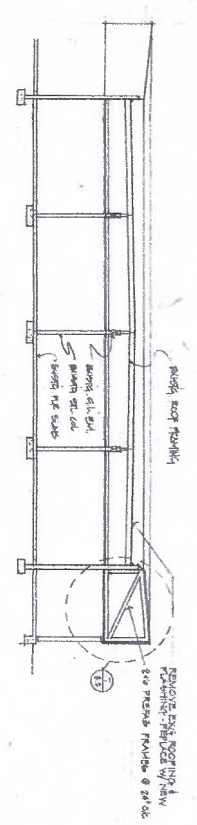

3 SECTION - TRANSVERSE  
1/8" = 1' 0"

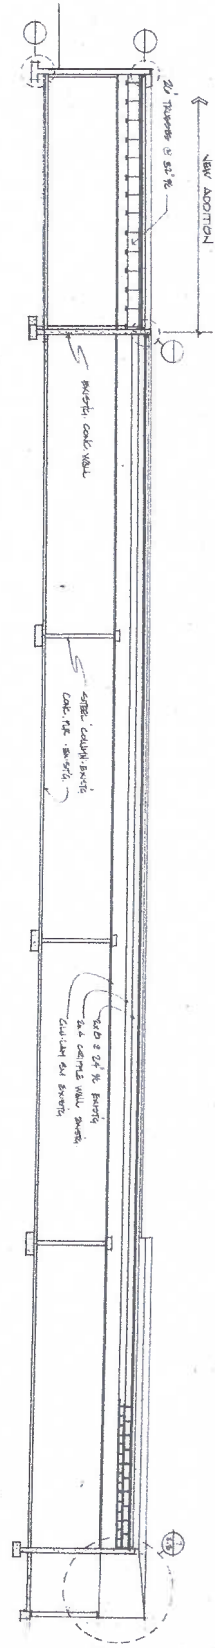


NICHOLS & COMPANY

211 E 11th St. Suite 105 Vancouver, Wa. 98660 694-1346


SECTIONS  
KAUFFMAN THIRTYWAY CENTER

drawn by: 4/1  
date: 8-27-60  
project no: 8007  
sheet no: 4.3

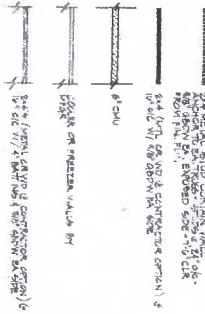








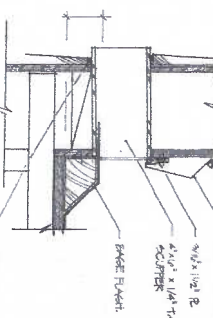

5 SECTION 6 SUPER  
g<sup>1</sup> 11.08

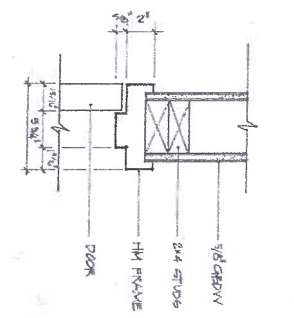

SECTION ENT DOOR JAMB-HD. 5M

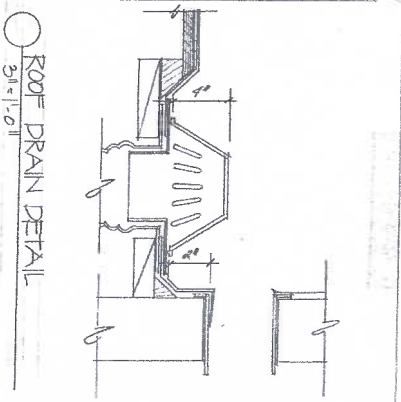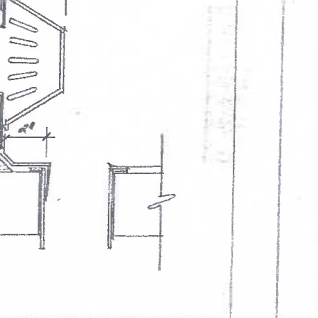


ROOF DRAIN DETAIL




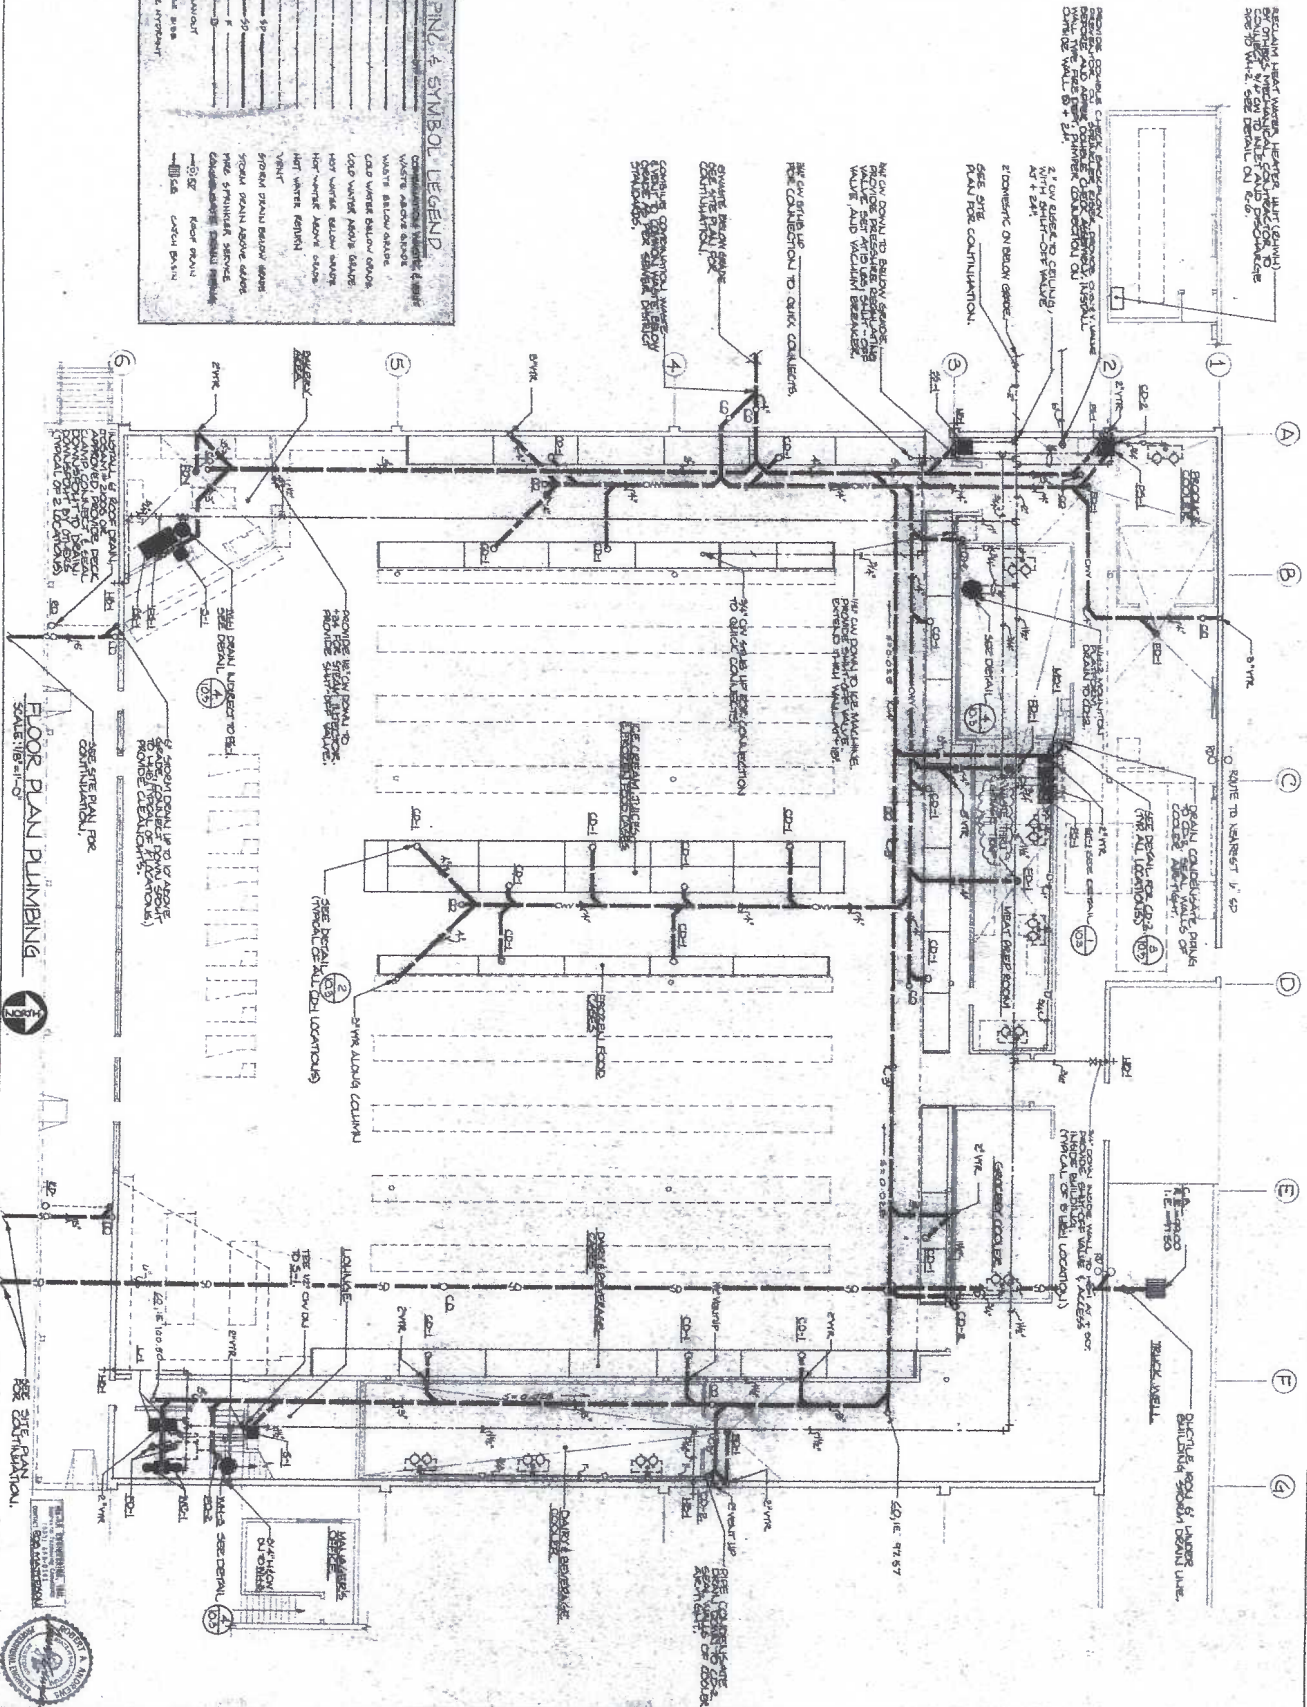

**FLOOR PLAN PLUMBING**  
SCALE: 1/8" = 1'-0"







FLOOR PLAN—HVAC  
KALFFMAN THRIFTWAYS

211 E 11th ST - Suite 105 - Vancouver, WA 98661 - 604-1546

revisions:

date: Apr 27, 1985  
project no.:

drawn by: G.L.

Sheet no.:

向

C

\_\_\_\_\_









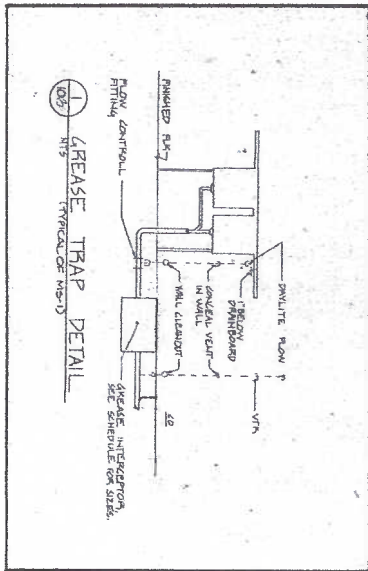








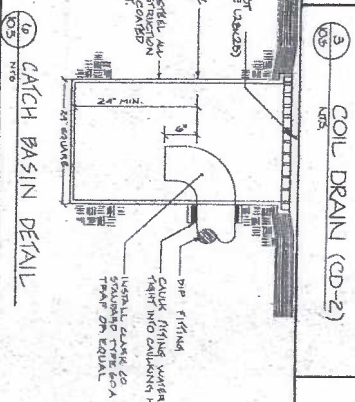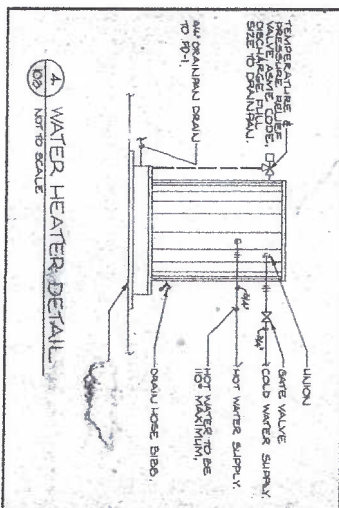


### COIL DRAIN (CD-2)

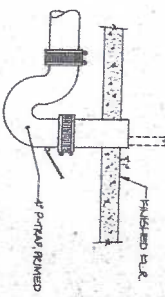

### CASE DRAIN (CD-1)

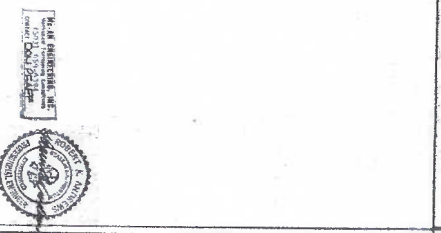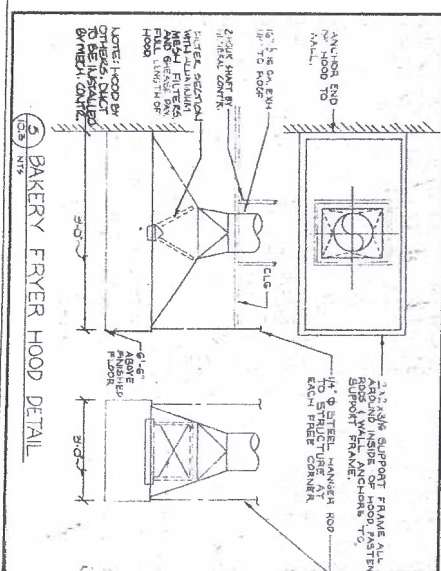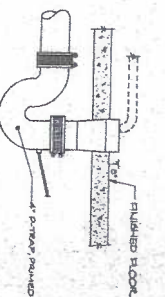




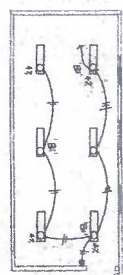


**SYMBOLS:**

- CEILING FIXTURE WITH OUTLET
- CEILING FIXTURE RECESSED
- WALL MOUNTED FIXTURE WITH OUTLET
- FLOORESCENT FIXTURE
- FLOORESCENT TROUGH, TO SCALE WITH OUTLET
- RECYCLED GLASS DOWN LIGHT AS INDICATED
- EMERGENCY OUTLET OR EMERGENCY CIRCUIT
- EMERGENCY OUTLET OR LIGHT LIGHT CIRCUIT
- SINGLE POLE SWITCH
- DOUBLE POLE SWITCH
- THREE WAY SWITCH
- SWITCH WITH PILOT LIGHT
- DIMMER SWITCH
- DIMMER SWITCH RECEPTACLE
- FLOOR RECEPTACLE WITH RECEPTACLE
- RECEPTACLE WITH TELEPHONE OUTLET
- RECEPTACLE WITH TELEPHONE OUTLET
- TELEPHONE OUTLET IN WALL
- TELEPHONE OUTLET WITH 1/4" C. PROVIDED
- TELEPHONE OUTLET WITH 1/4" C. PROVIDED
- SPECIAL PURPOSE RECEPTACLE AS NOTED
- PROTECTOR BOX WITH MAIN COVER
- CLOUT HOOKOUT OUTLET
- FLOORCOVER
- TIME CLOCK
- NON FUSED DISCONNECT SWITCH
- FUSE DISCONNECT SWITCH WITH MAIN ELEMENT
- FUSE DISCONNECT SWITCH WITH MAIN ELEMENT
- MAGNETIC MOTOR STARTER
- MOTOR CONNECTION
- STAIRCASE CONNECTION TO EQUIPMENT
- CONDUIT RISE UP
- CONDUIT FALL DOWN
- BRANCH CIRCUIT CONCEALED IN WALL OR CEILING
- BRANCH CIRCUIT CONCEALED UNDER FLOOR
- JUNCTION BOX
- MAIN DISTRIBUTION PANEL
- BRANCH CIRCUIT DISTRIBUTION
- TELEPHONE TUBULAR RACK
- ELECTRICAL BASEBOARD HEATER
- CEILING MOUNTED DRYER RECEPTACLE
- FLEET MOUNTED URINAL, SILE
- TRANSFORMER

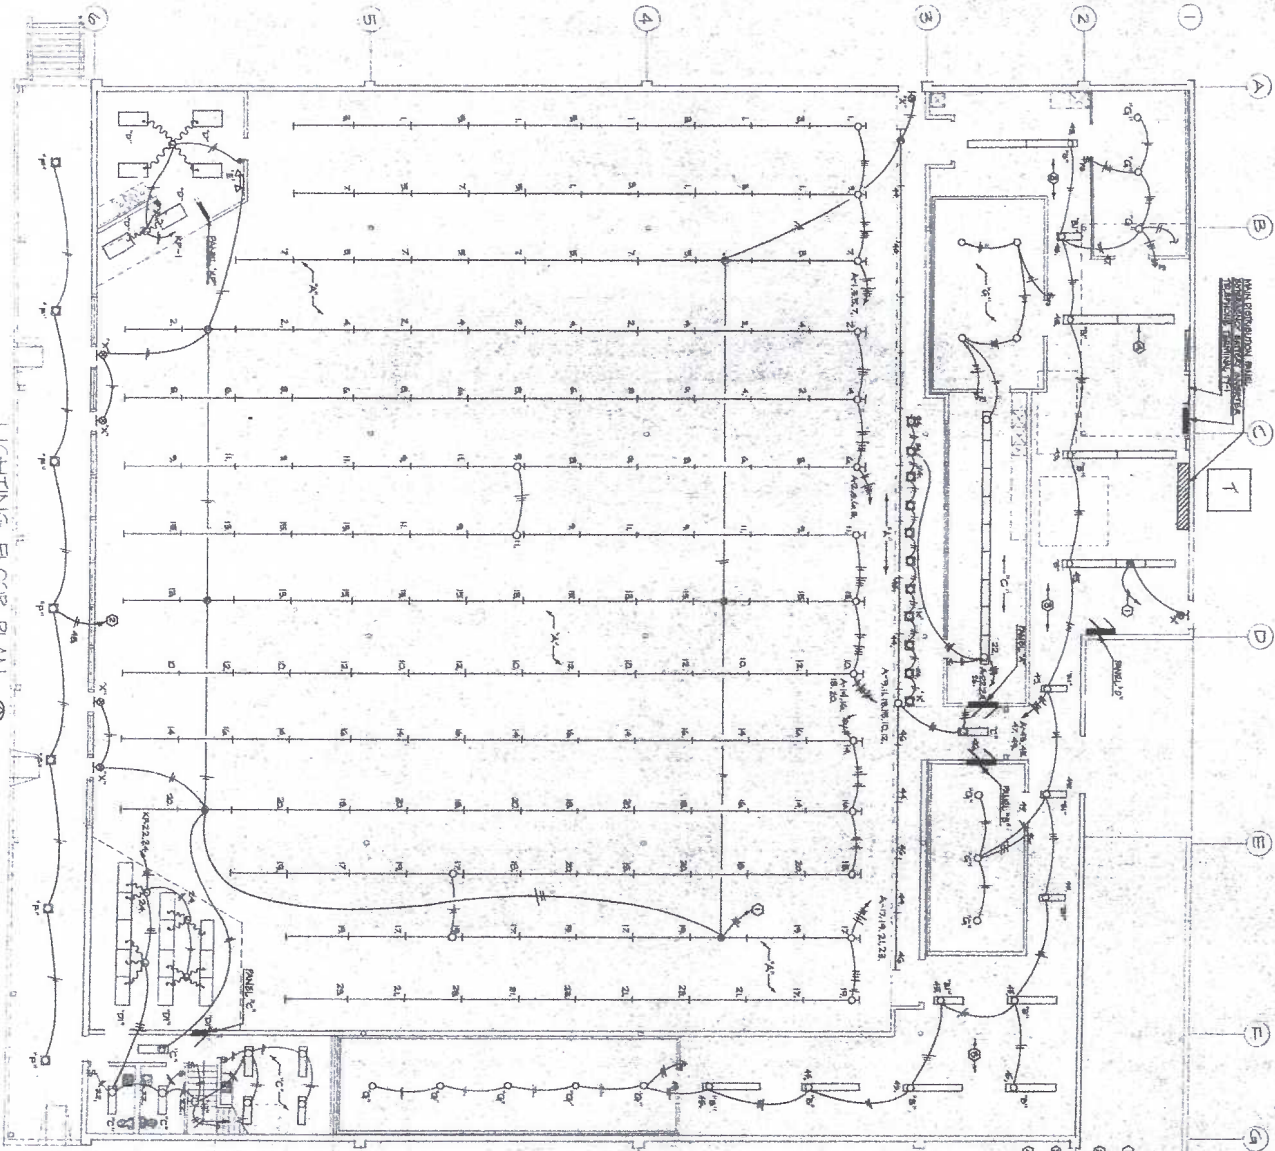

- NOTES THIS SHEET:**
1. ALL WORK SHALL BE IN ACCORDANCE WITH THE LATEST EDITIONS OF THE NATIONAL ELECTRICAL CODE (NEC) AND THE NATIONAL FIRE ALARM CODE (NFPA).
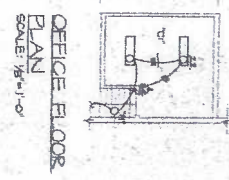

LIGHTING FLOOR PLAN

PROJECT NO. 00-001  
DATE: 0-27-80  
DRAWN BY: [Signature]  
CHECKED BY: [Signature]

NICHOLS & COMPANY



LIGHTING FLOOR PLAN  
KAUFMAN THRIETWAY CTR



211 E 11th ST. Suite 205 Vancouver, Wa. 98660 - 694-1516





NOTES THIS SHEET


EXISTING WATER, IN LAUNDRY FACILITY SHALL REMAIN ENERGIZED.

EXISTING WIRELAY



TENANT FLOOR PLAN-LIGHTING  
KAUFMAN THRIFTWAY CTR.

211 E. 11th St. - Suite 105 - Vancouver, WA 98660 604-1546

date: 8.27.80  
project no.: 8007  
drawn by:

11.2

[illegible]

PARTIAL SYMBOL SET


TR: 11

POWER FLOOR PLAN  
KAUFMAN THRIFTWAY CTR





[illegible]

[illegible]




NOTES THIS SHEET

NICHOLS &amp; COMPANY

ONE LINE DIAGRAM  
KAUFMAN'S THRIFTWAY CTR.

211 E. 11th ST. Suite 105 • Vancouver, Wa. 98660 • 604-681-1546

date: 8-27-08  
project no.: 8807

12.3



