
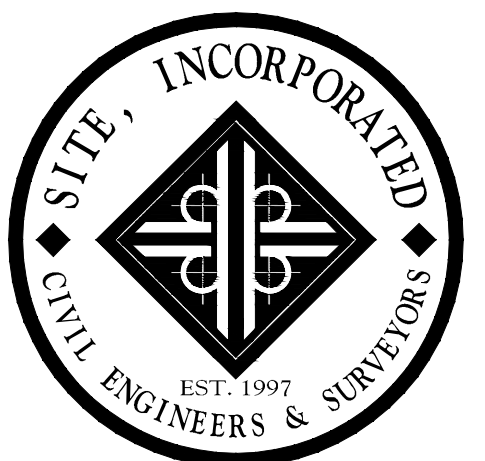


HIGHWAY 61 - NORTH CHARLES G. SEIVERS BLVD

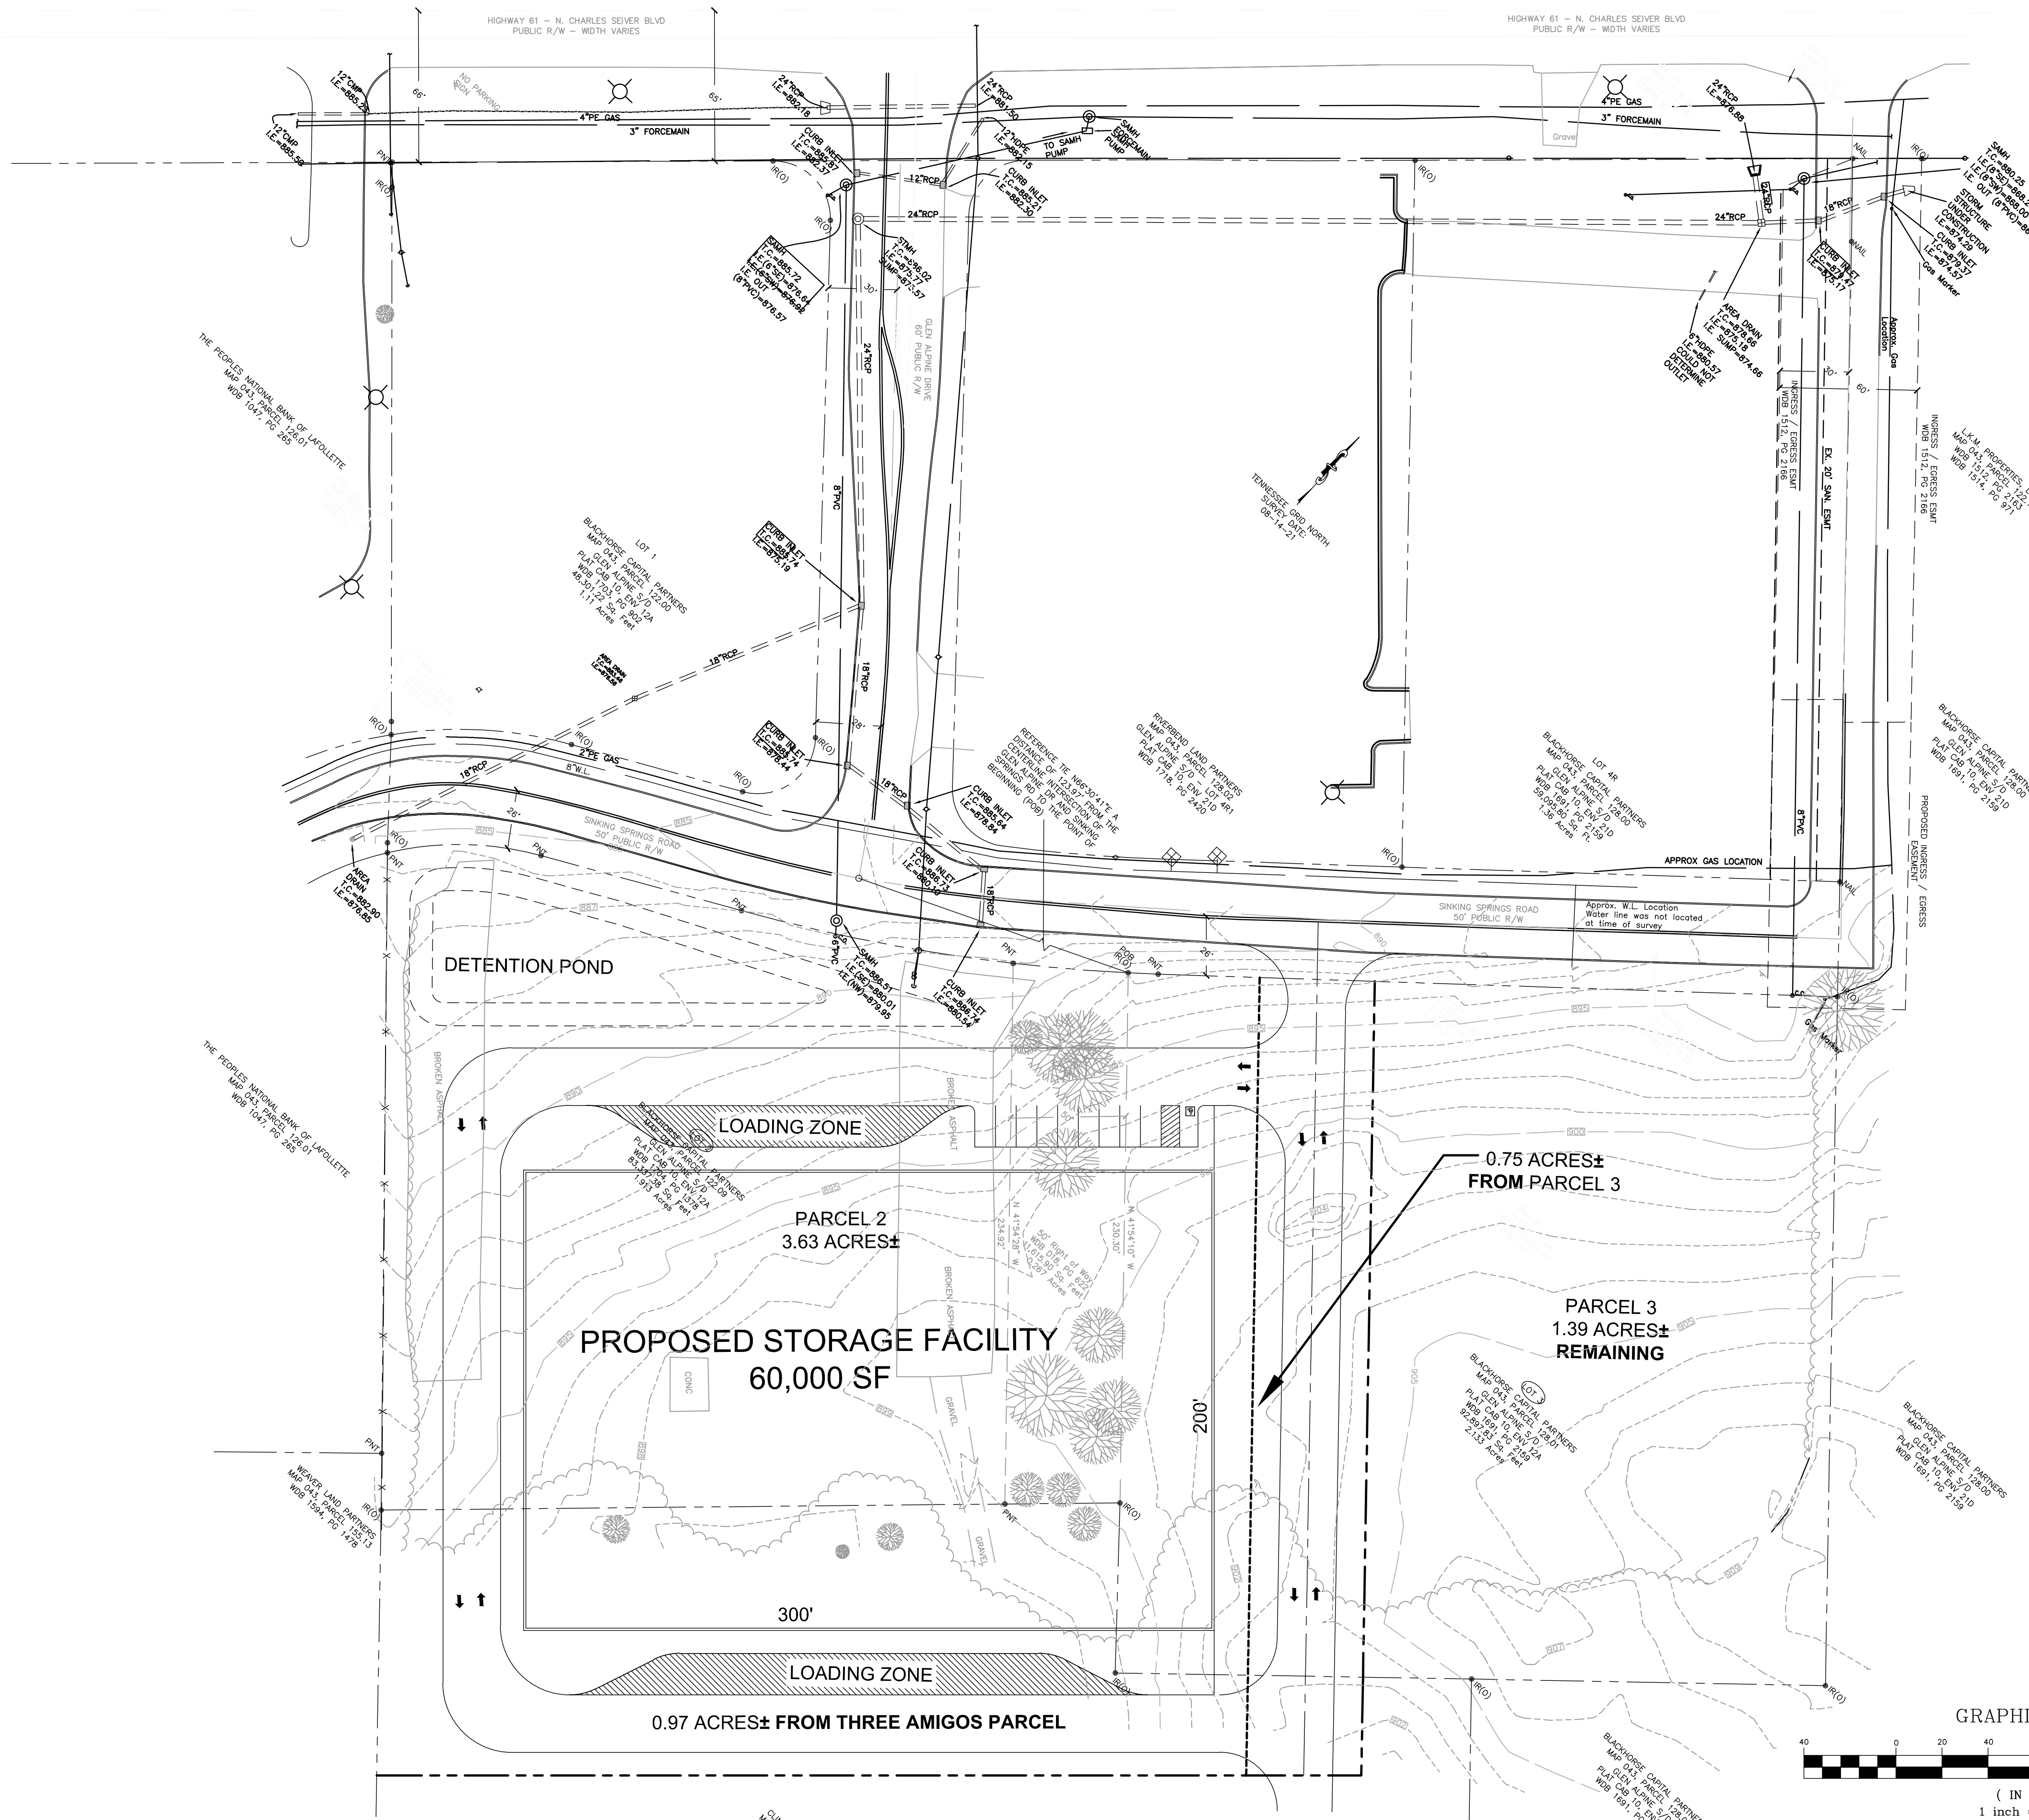

10215 Technology Drive, Suite 304
Knoxville, TN 37932
(865) 777-4160
www.site-incorporated.com

Conceptual

Conceptual Site Plan Proposed Storage Facility Highway 81 - North Charles G. Seivers Blvd Clinton, Tennessee

REVISIONS

NO.	DATE	COMMENTS

ORIGINAL ISSUE: 08/31/2021
SITE PROJECT #: 300
FILE: CSP-2

CSP-2