


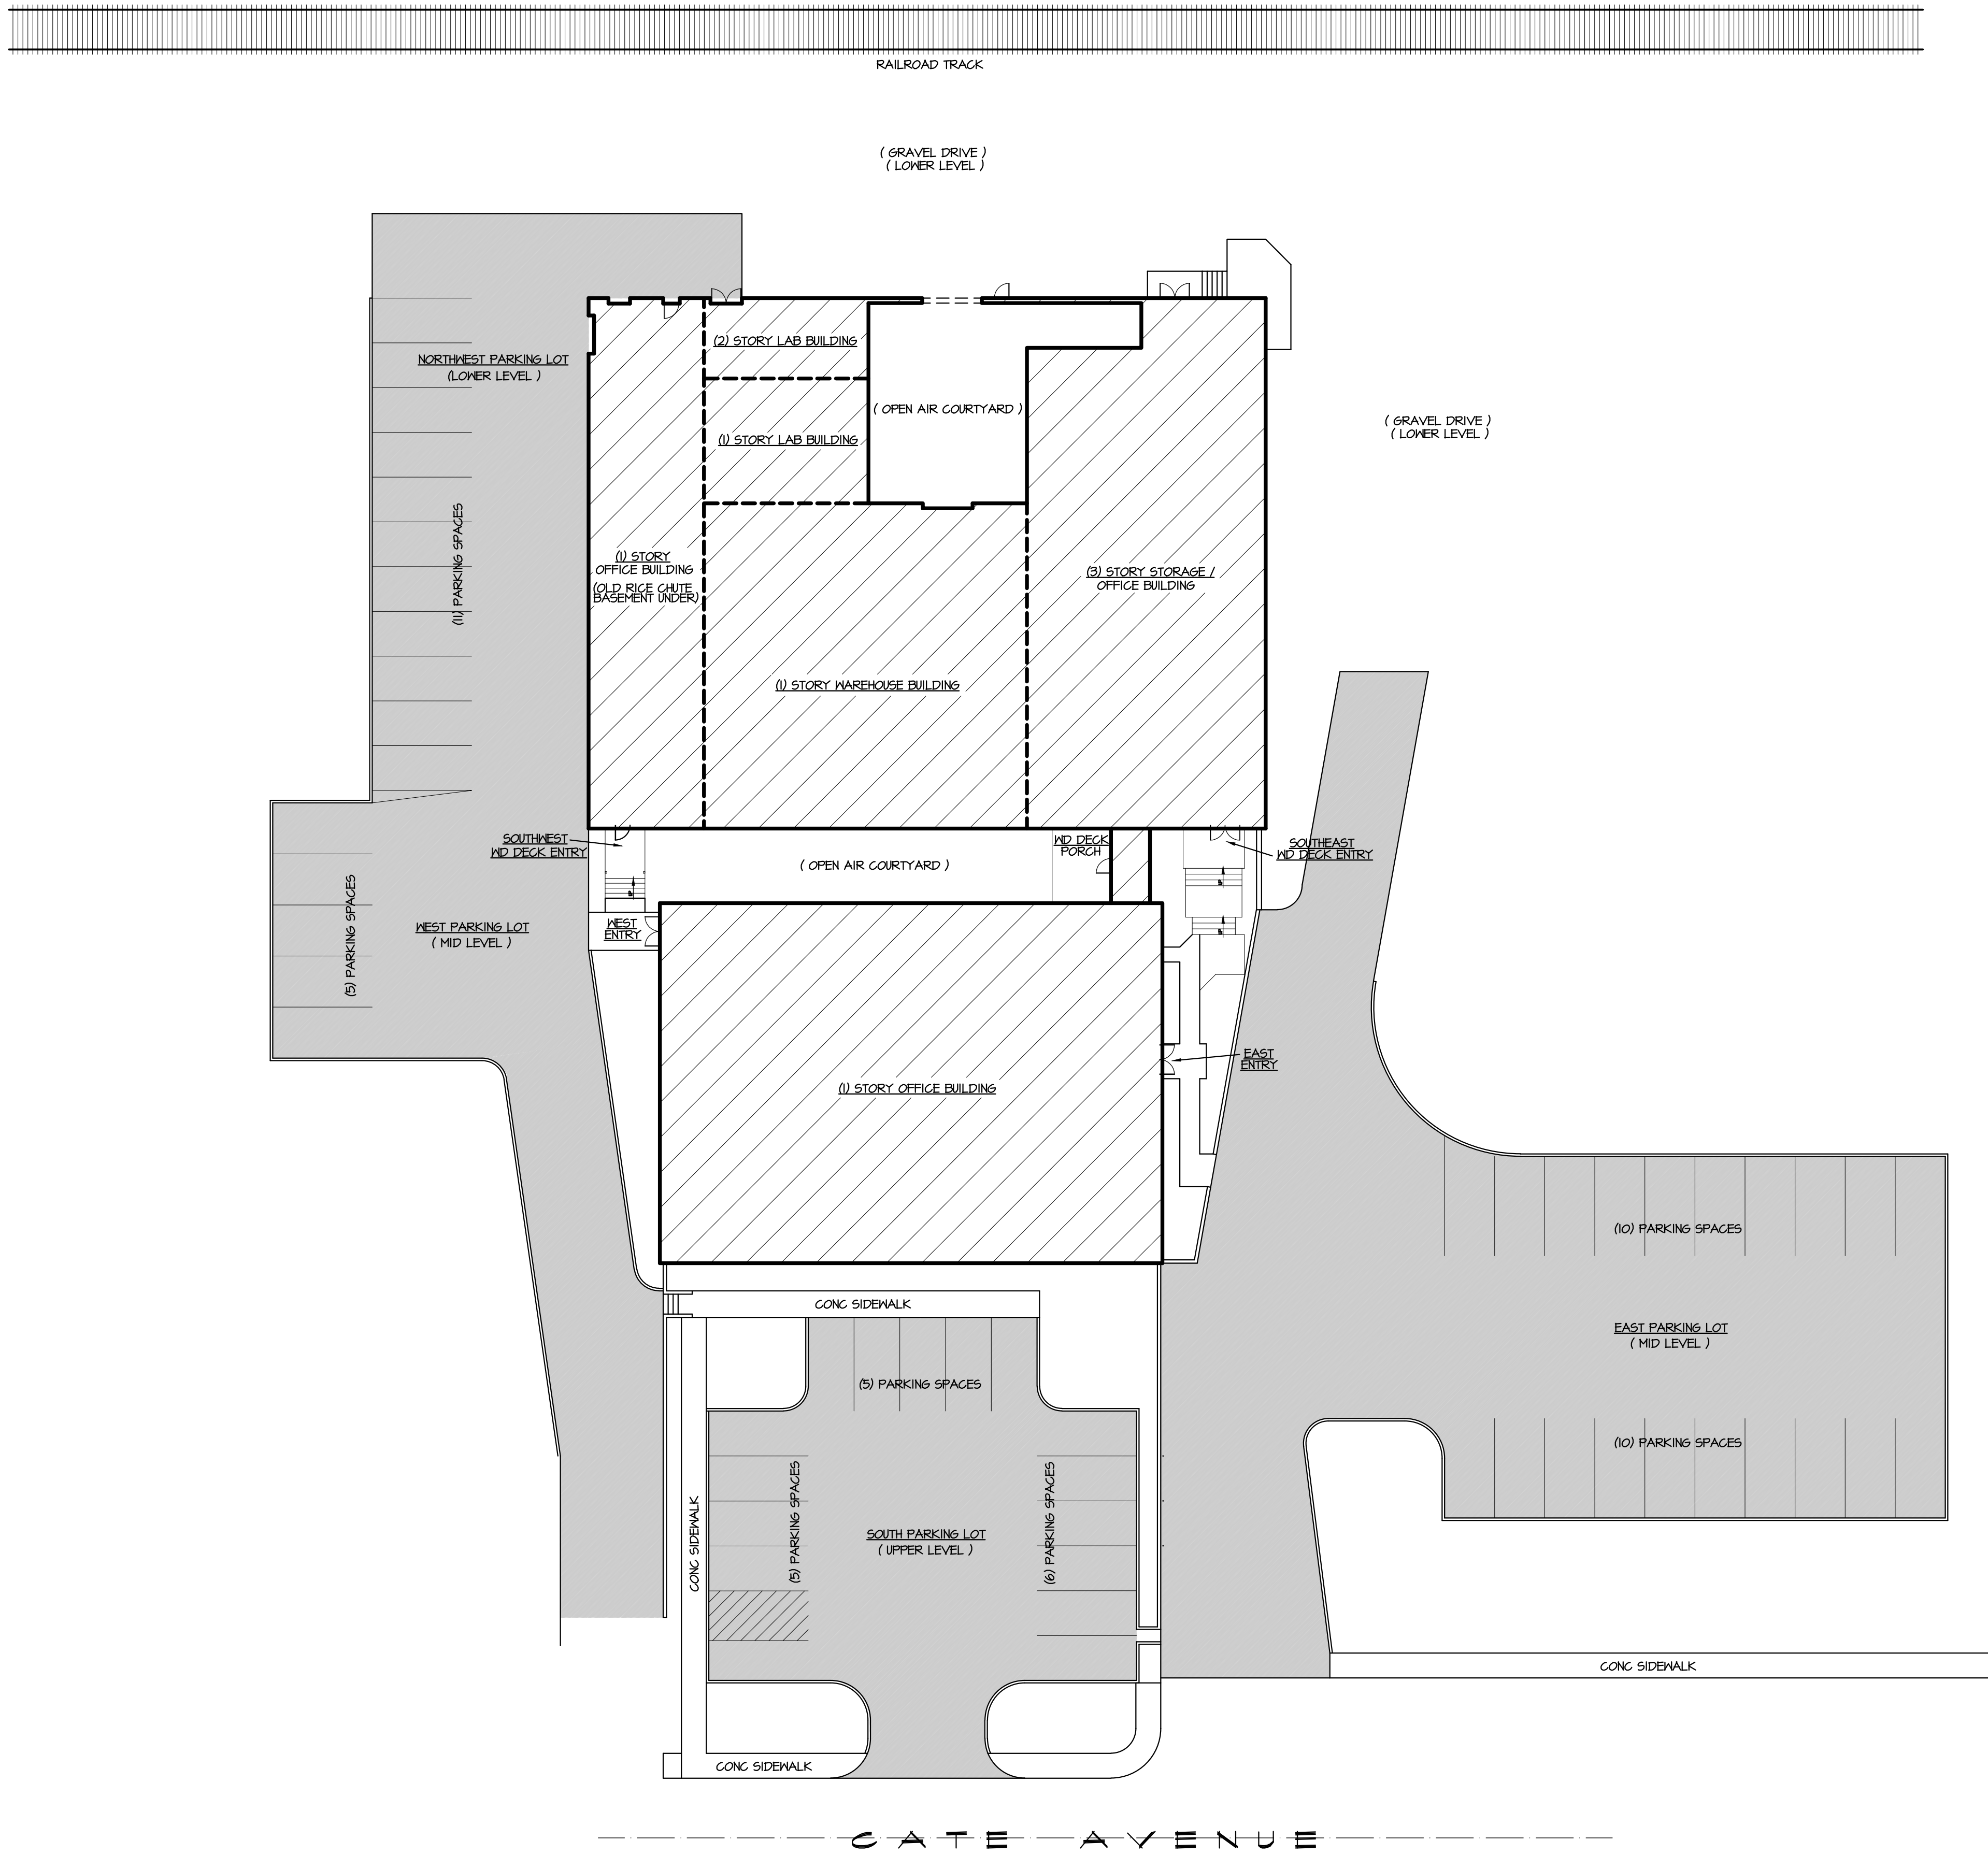

Schematic Architectural Site Plan
1"=20'

SCHEMATIC ARCHITECTURAL SITE PLAN




EXISTING CONDITIONS PLAN FOR
101 / 103 SOUTH CHURCH
101 / 103 S. CHURCH
JONESBORO, AR 72401
COMM. NO.: 20823
DATE: 01/02/2024
FILE:
PLOT:
1=20 D-240



GENESIS
ARCHITECTURE 101
DESIGN STUDIO
528 WEST MONROE
JONESBORO, AR 72401



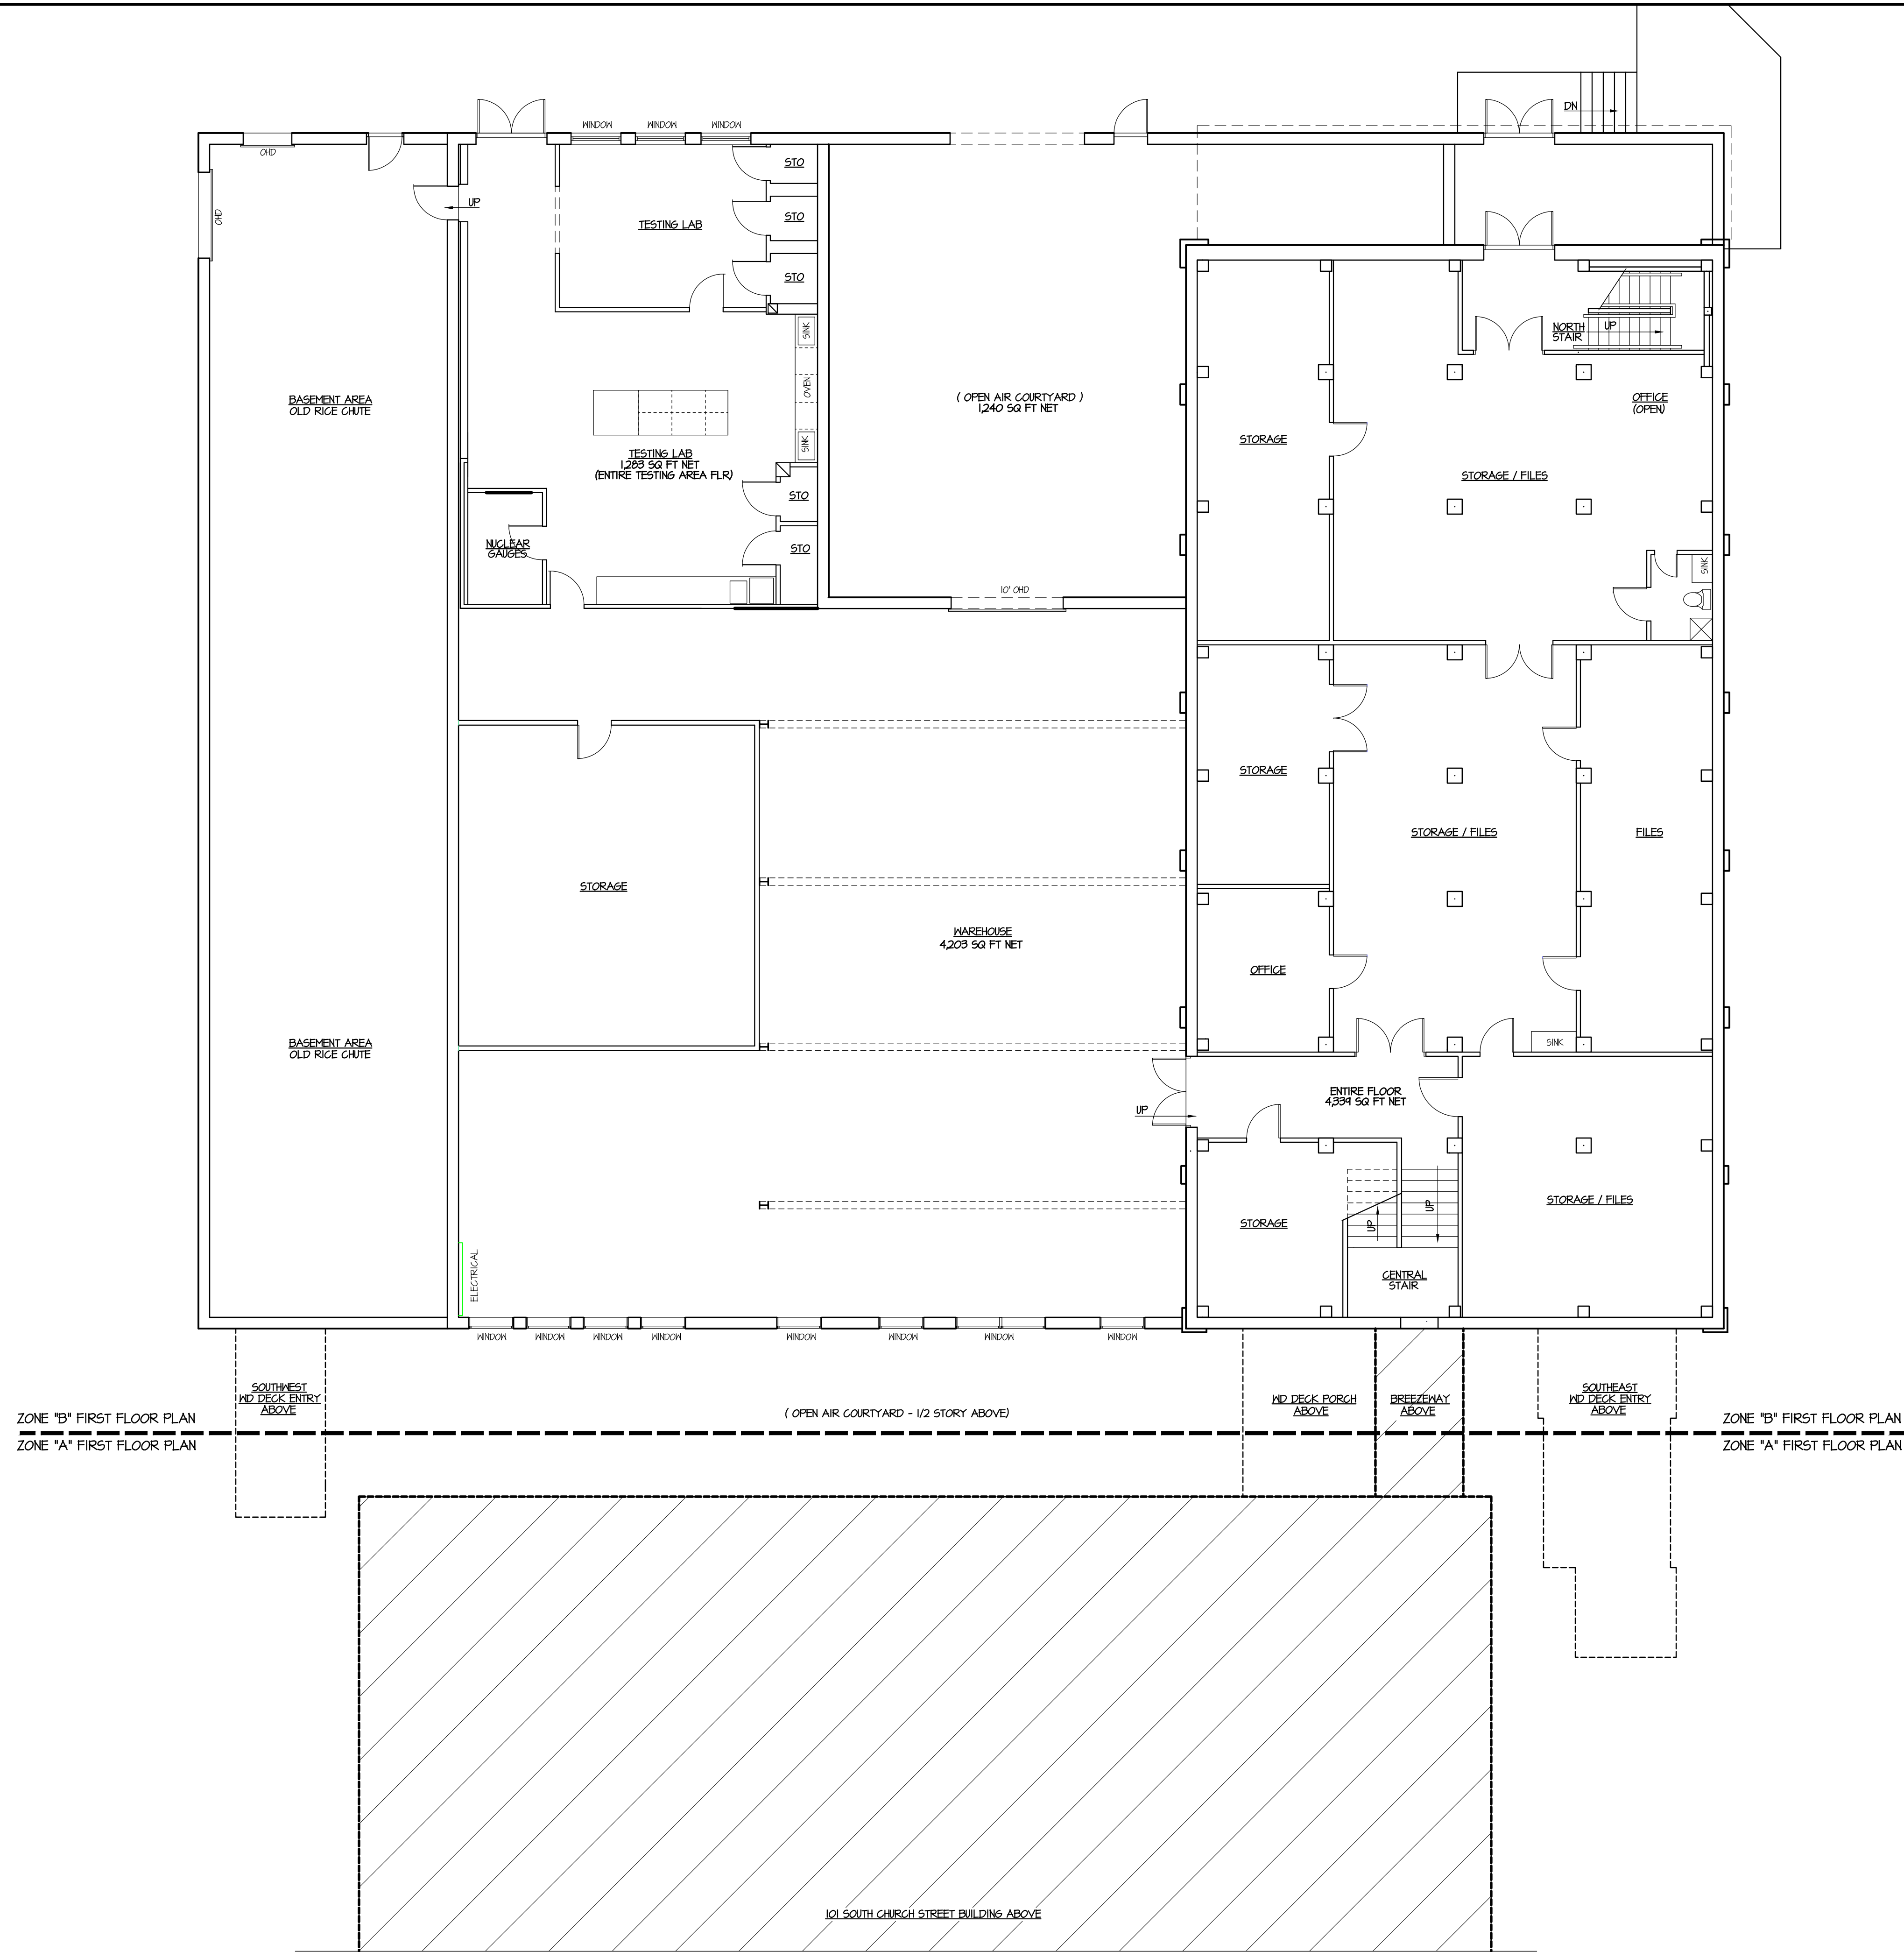

FIRST FLOOR PLAN - ZONE A & B
1/8"

ENLARGED FLOOR PLANS
FIRST FLOOR PLANS



EXISTING CONDITIONS PLAN FOR:
101 / 103 SOUTH CHURCH
101 / 103 S. CHURCH
JONESBORO, AR 72401


COMM. NO.: 20823
DATE: 01/02/2024
FILE: .
PLOT: .

1/8" D46



GENESIS
ARCHITECTURE 101
DESIGN STUDIO
528 WEST MONROE
JONESBORO, AR 72401



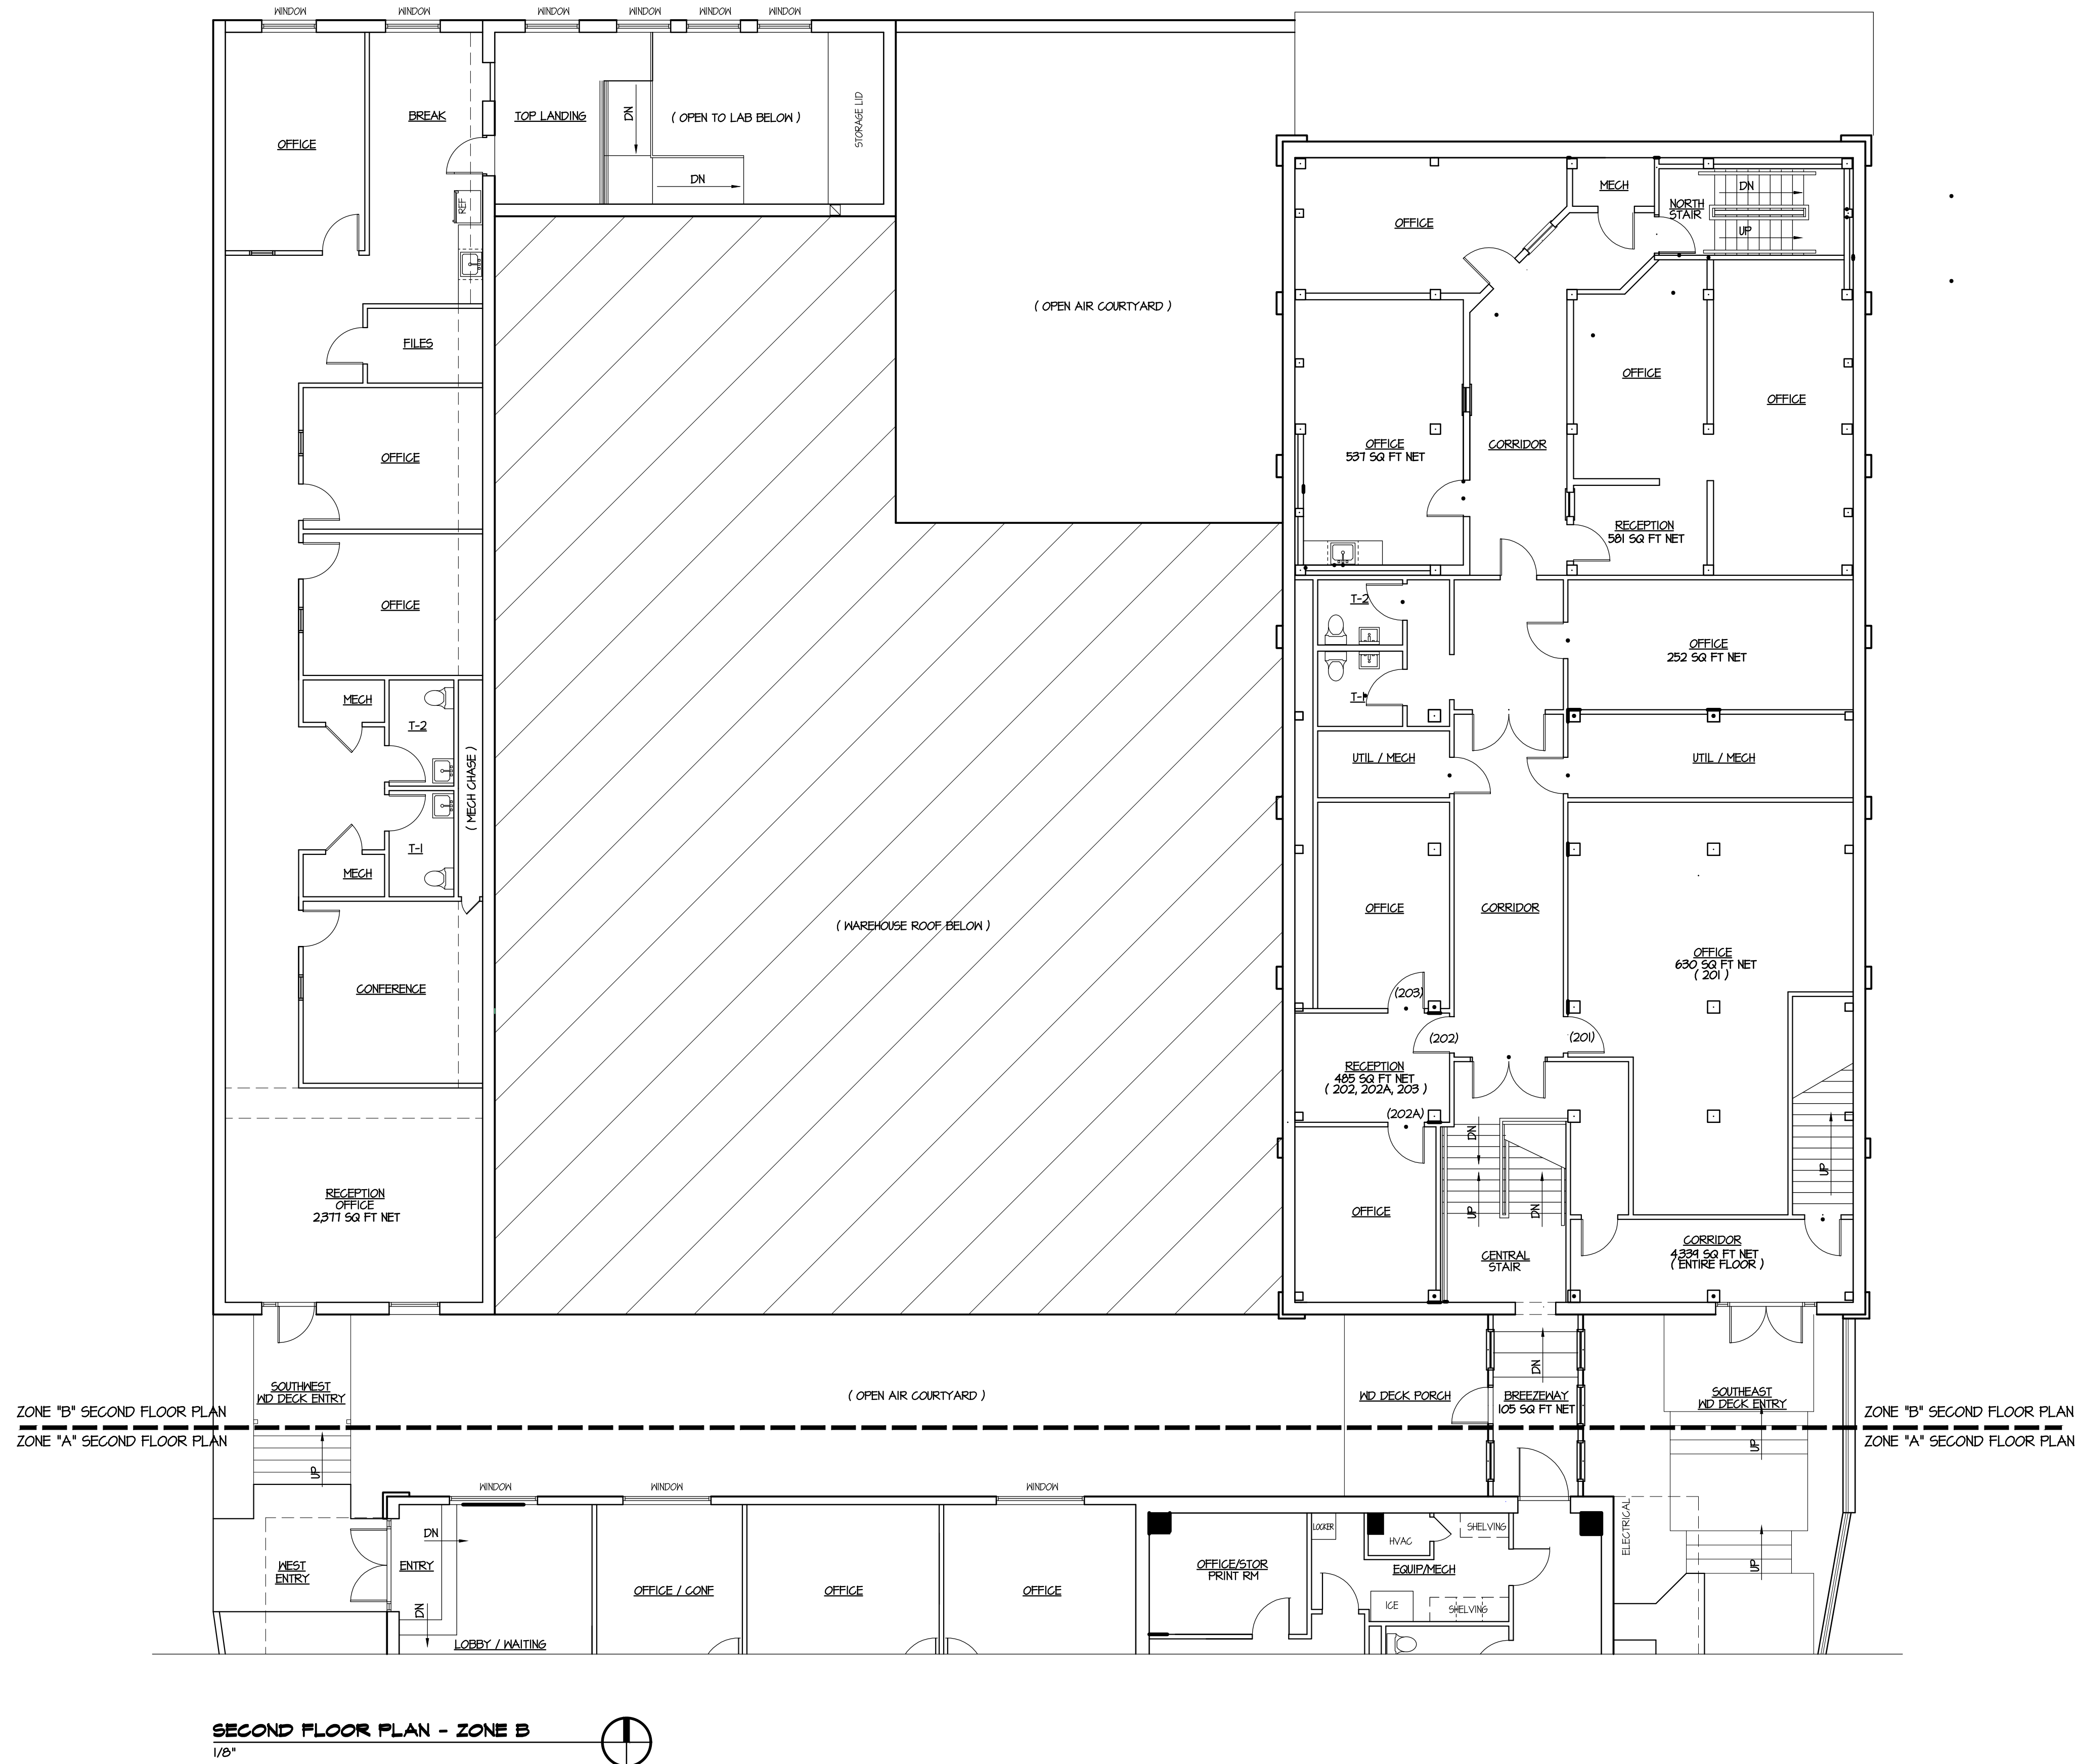

ENLARGED FLOOR PLANS
ZONE "B" SECOND FLOOR PLANS




EXISTING CONDITIONS PLAN FOR:
101 / 103 SOUTH CHURCH
101 / 103 S. CHURCH
JONESBORO, AR 72401


COMM. NO.: 20823
DATE: 01/02/2024
FILE: .
PLOT: .

1/8" D=46




GENESIS
ARCHITECTURE 101
DESIGN STUDIO
528 WEST MONROE
JONESBORO, AR 72401

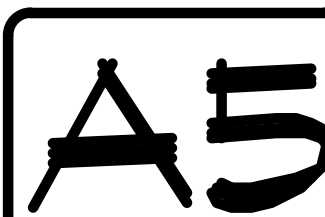

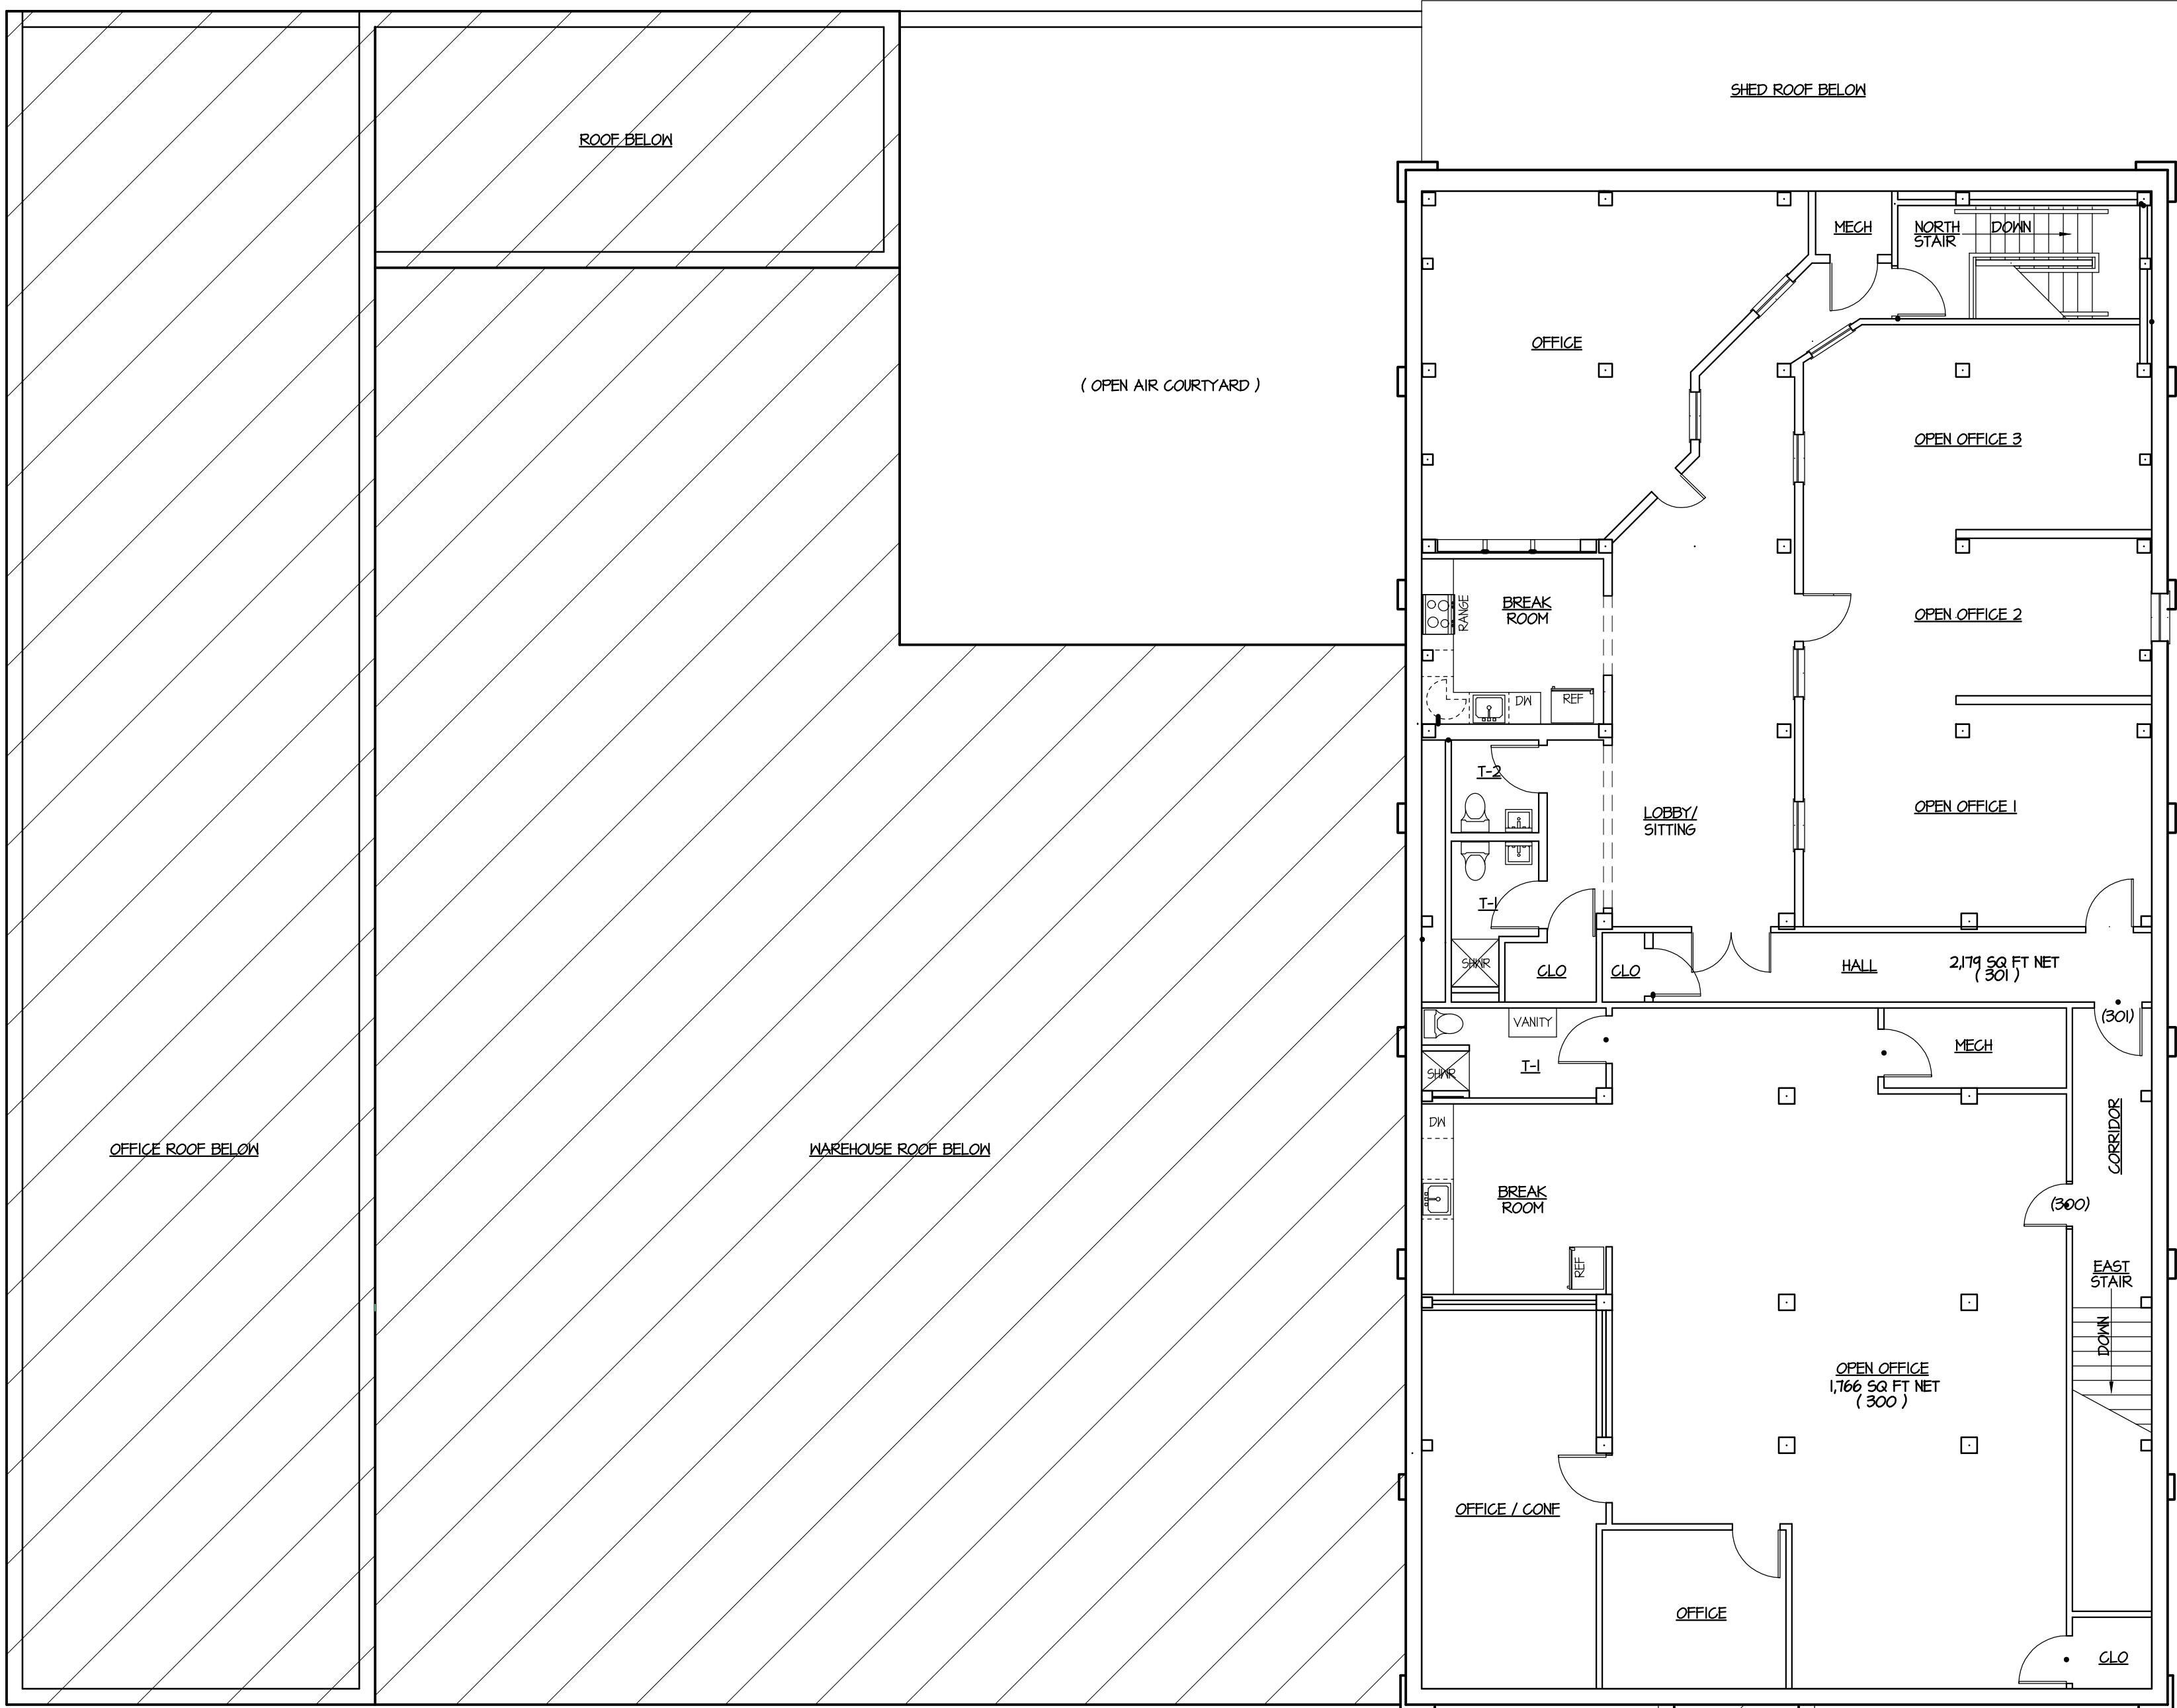

ZONE "B" THIRD FLOOR PLAN
ZONE "A" THIRD FLOOR PLAN

ZONE "B" THIRD FLOOR PLAN
ZONE "A" THIRD FLOOR PLAN

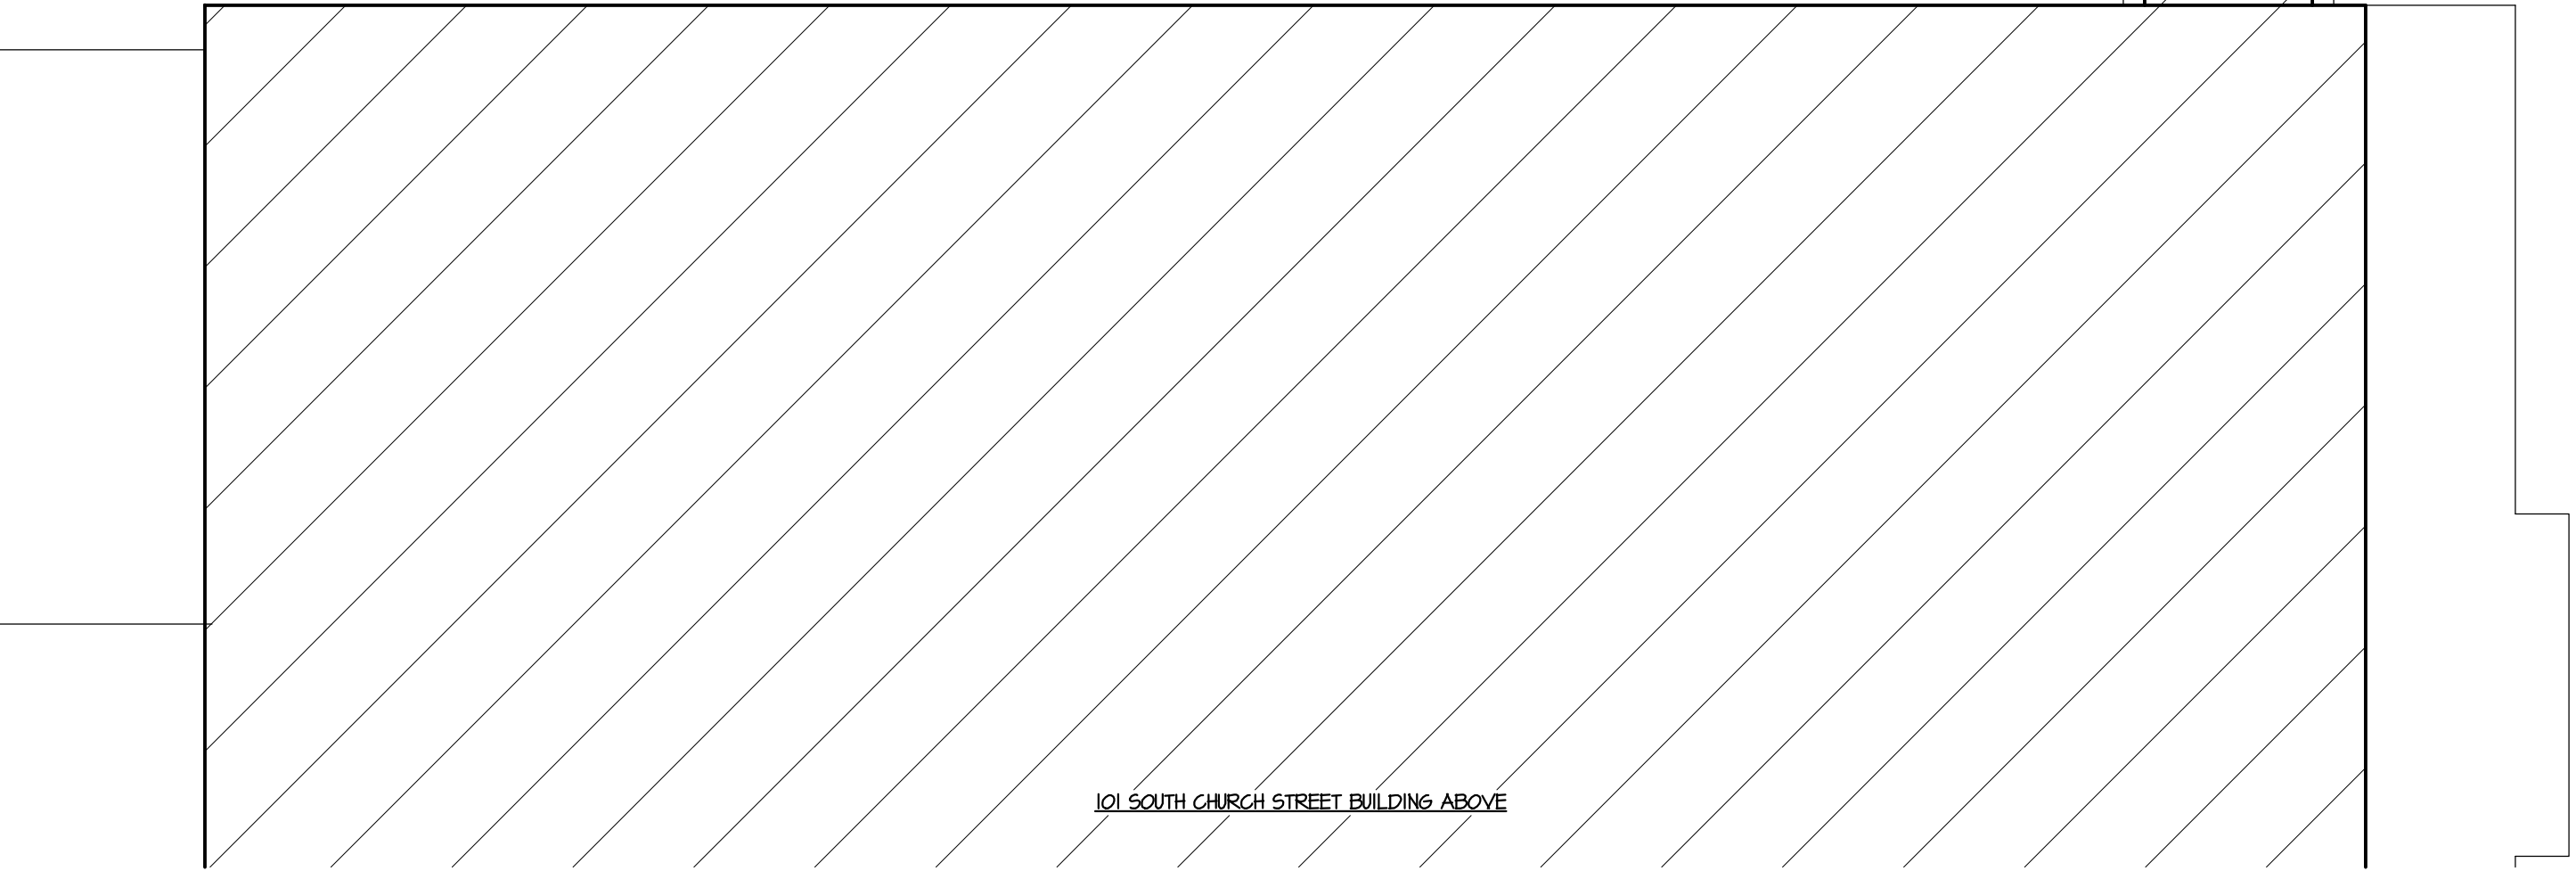

THIRD FLOOR PLAN - ZONE B
1/8"

ENLARGED FLOOR PLANS
ZONE "B" THIRD FLOOR PLANS



EXISTING CONDITIONS PLAN FOR
101 / 103 SOUTH CHURCH
101 / 103 S. CHURCH
JONESBORO, AR 72401

COMM. NO.: 20823
DATE: 01/02/2024
FILE: .
PLOT: .



528 WEST MONROE
JONESBORO, AR 72401

