

ROOM USE: WAREHOUSE
 OCCUPANCY: S-1
 SQ. FT: 1402
 OCCUPANT LOAD: 1/300sf
 NO. OCCUPANTS: 5

ROOM USE: OFFICE / WORK
 OCCUPANCY: B
 SQ. FT: 216
 OCCUPANT LOAD: 1/100sf
 NO. OCCUPANTS: 3

UNISEX (ADA)
 7'-7" x 6'-11" (53 sf)

WORK AREA
 12'-4" x 17'-6" (216 sf)

STORAGE (WAREHOUSE)
 35'-1" x 48'-0" (1402 sf)

ACTUAL TRAVEL DISTANCE TO AN EXIT = 72'

MIN. DISTANCE BET. EXITS = 72' / 2 = 36'


(Indicates 2hr. demising wall)

(Indicates optional partition for future office)

UL W427 - 2 HR

UL W427 - 2 HR

UL W427 - 2 HR

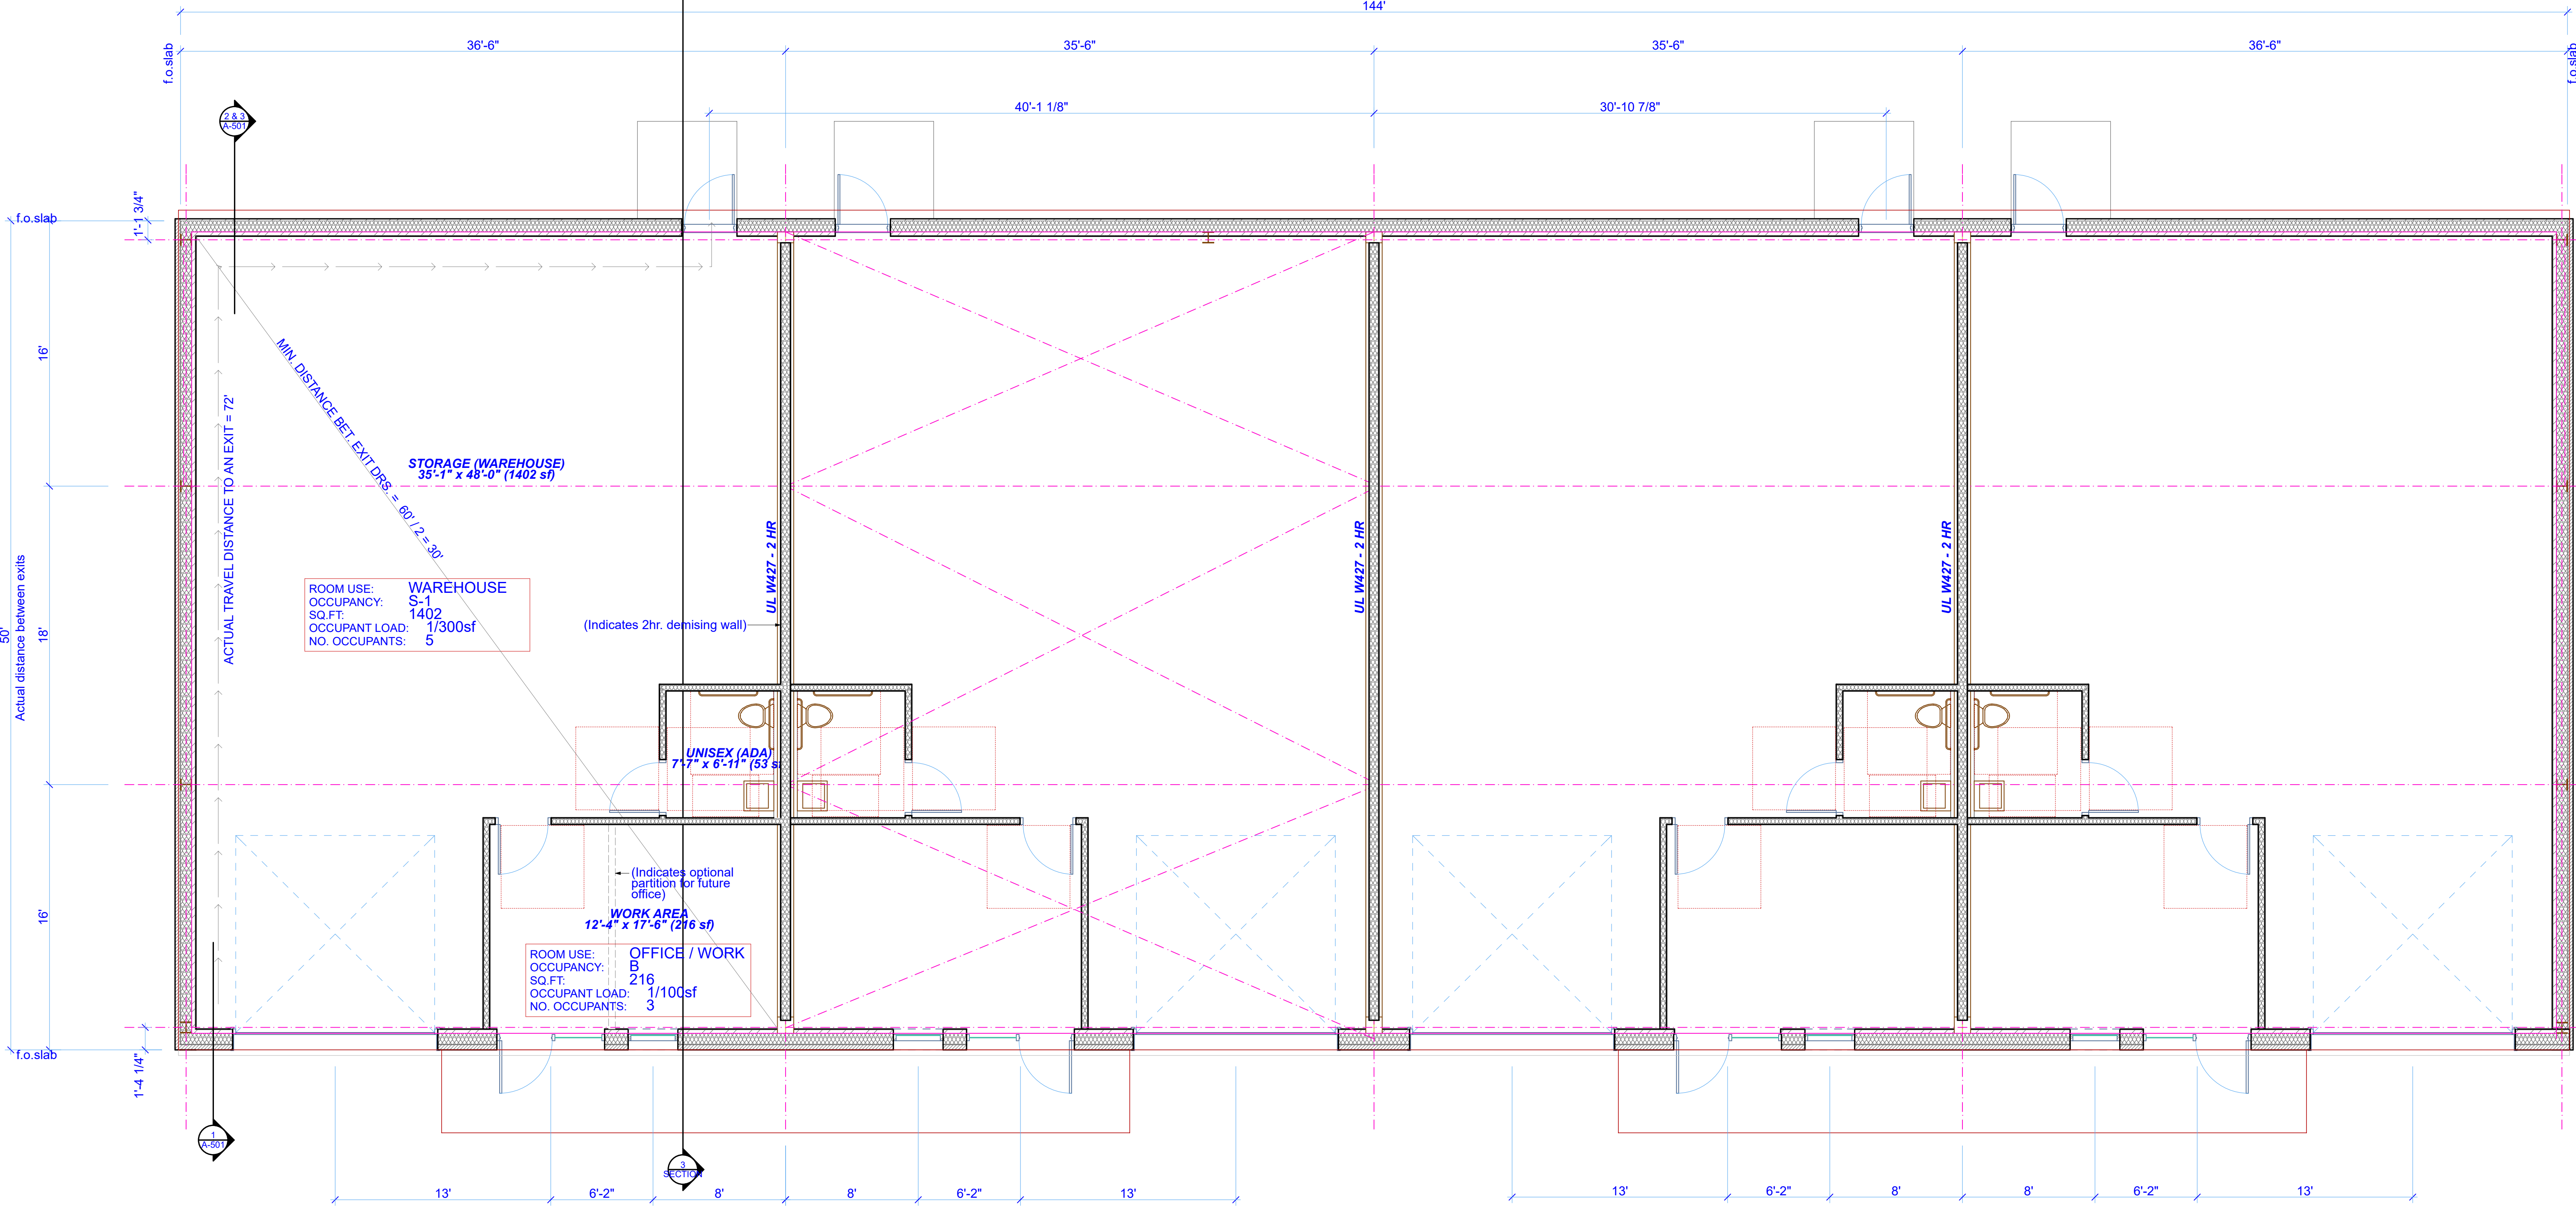

13' 6'-2" 8' 8' 6'-2" 6'-2" 13'

13' 6'-2" 8' 8' 6'-2" 13'

