

10 9 8 7 6 5 4 3 2 1

A
B
C
D
E
F
G
H

LEGEND			
	NOT IN SCOPE		PROPOSED ITEMS (HEAVY LINE WEIGHT)
	EXISTING ITEMS		DEMOLISH ITEMS
	NEW DOOR AND FRAME		EXISTING DOOR AND FRAME TO REMAIN




Brady Sullivan Properties
670 N. Commercial Street
Manchester, nh 03101
603.622.6223



Owner
**BRADY SULLIVAN
PROPERTIES**
MANCHESTER
NH

Project
1555 ELM STREET
MANCHESTER, NH

930 USF

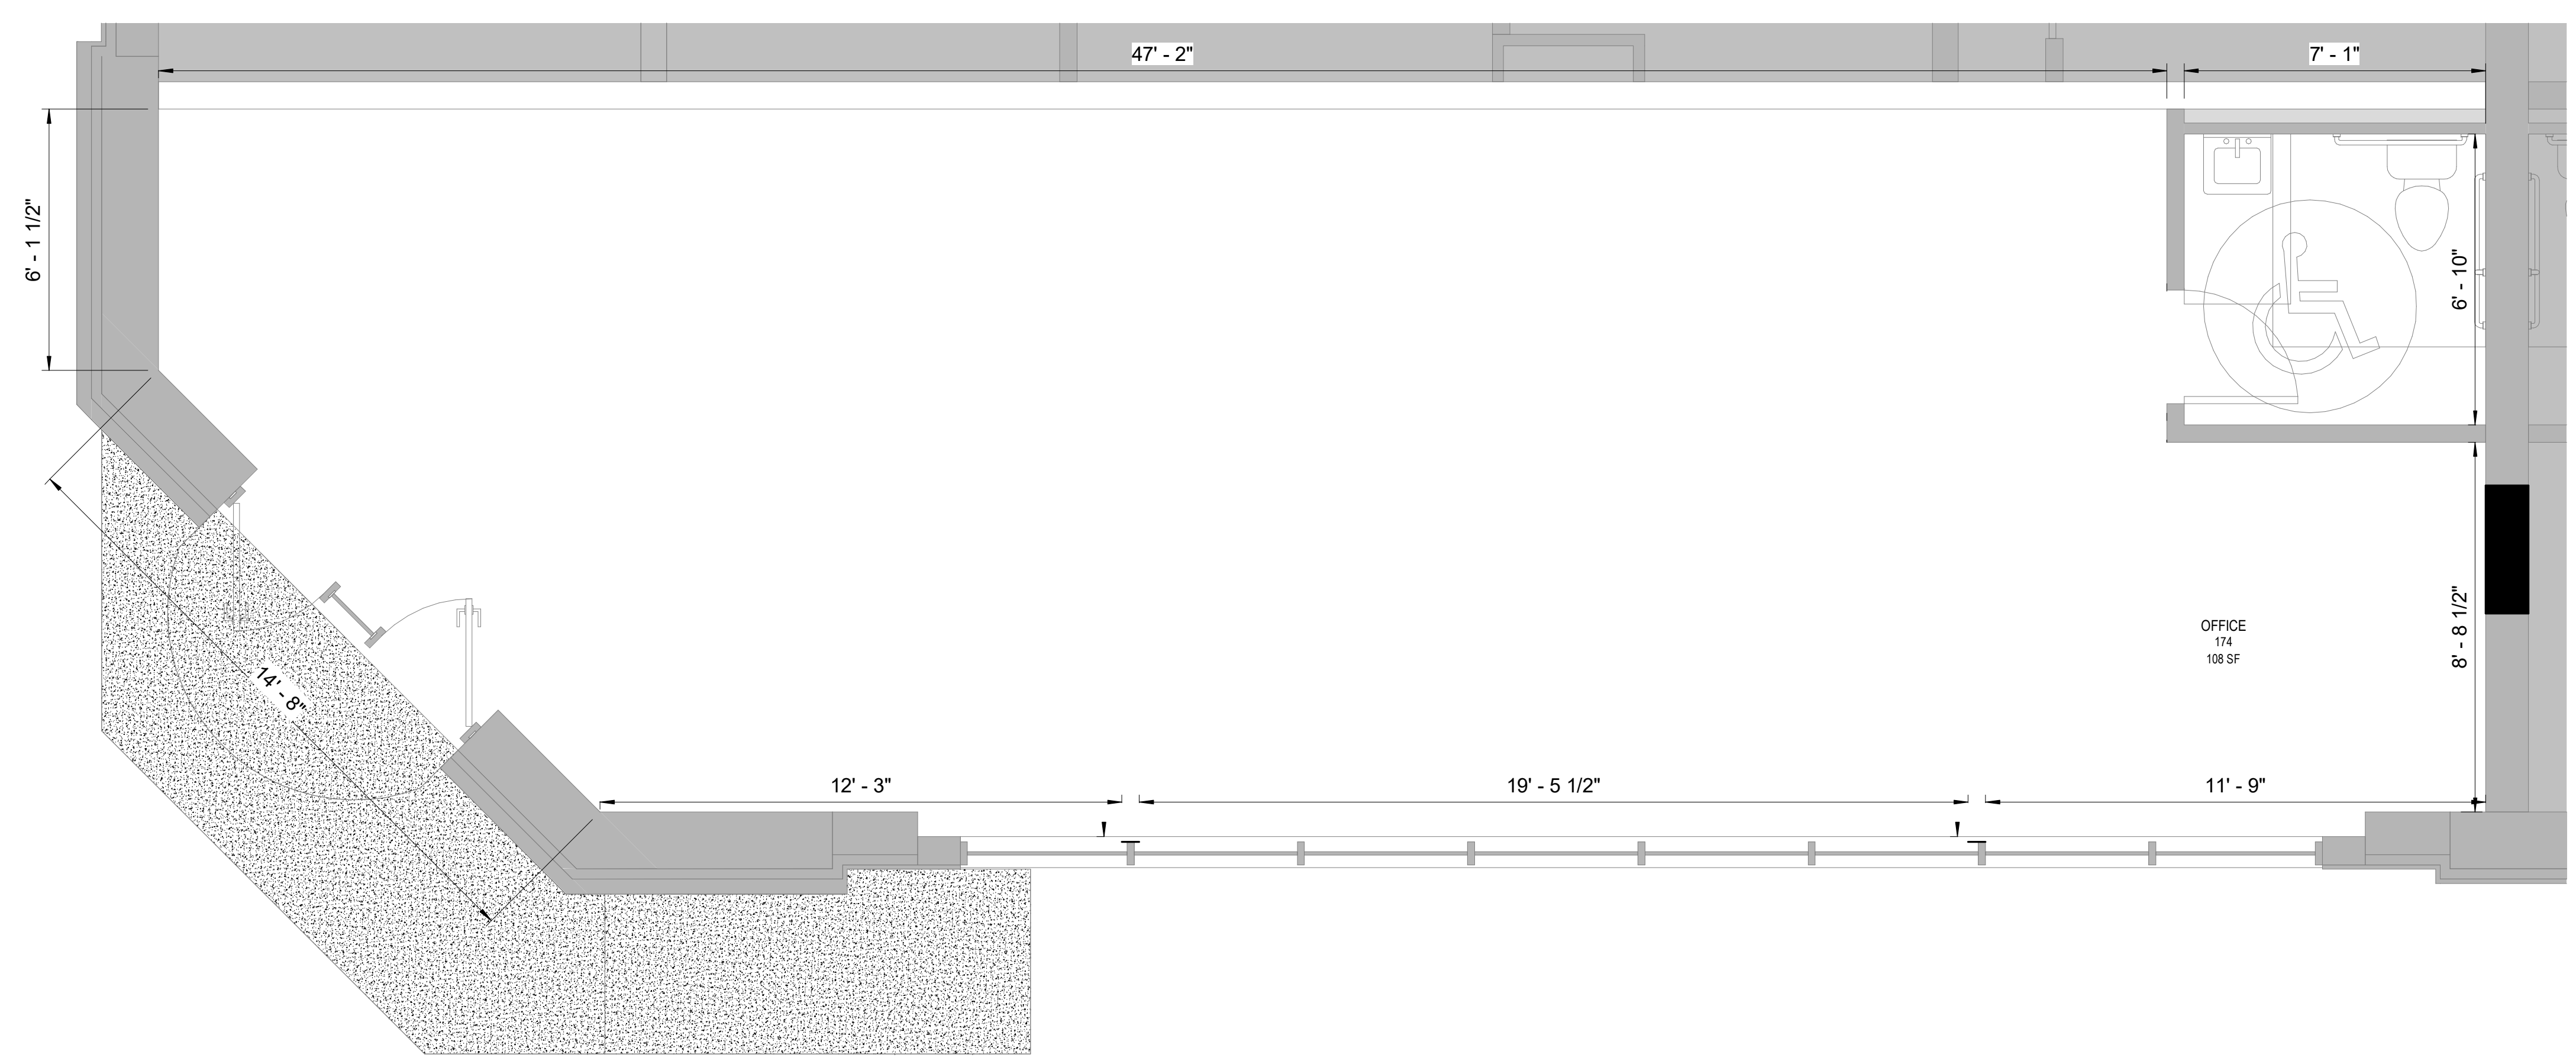

1 Proposed 930 USF Commercial Suite
3/8" = 1'-0"

Issues	
Date	Description

Revisions		
No.	Date	Description

Drawing Title
**PROPOSED
PLAN**

Issue Date:	1-21-2026
Project No:	Scale: As Indicated
Project Manager:	Production Leader:
Project Architect:	Peer Reviewer:

Drawing Number
A104

1/21/2026 10:30:13 AM

10 9 8 7 6 5 4 3 2 1