
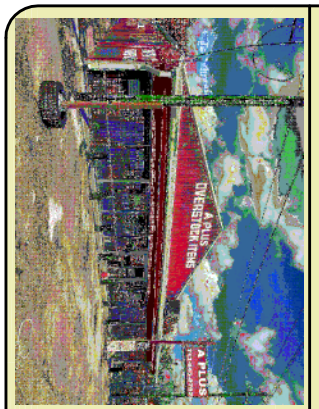
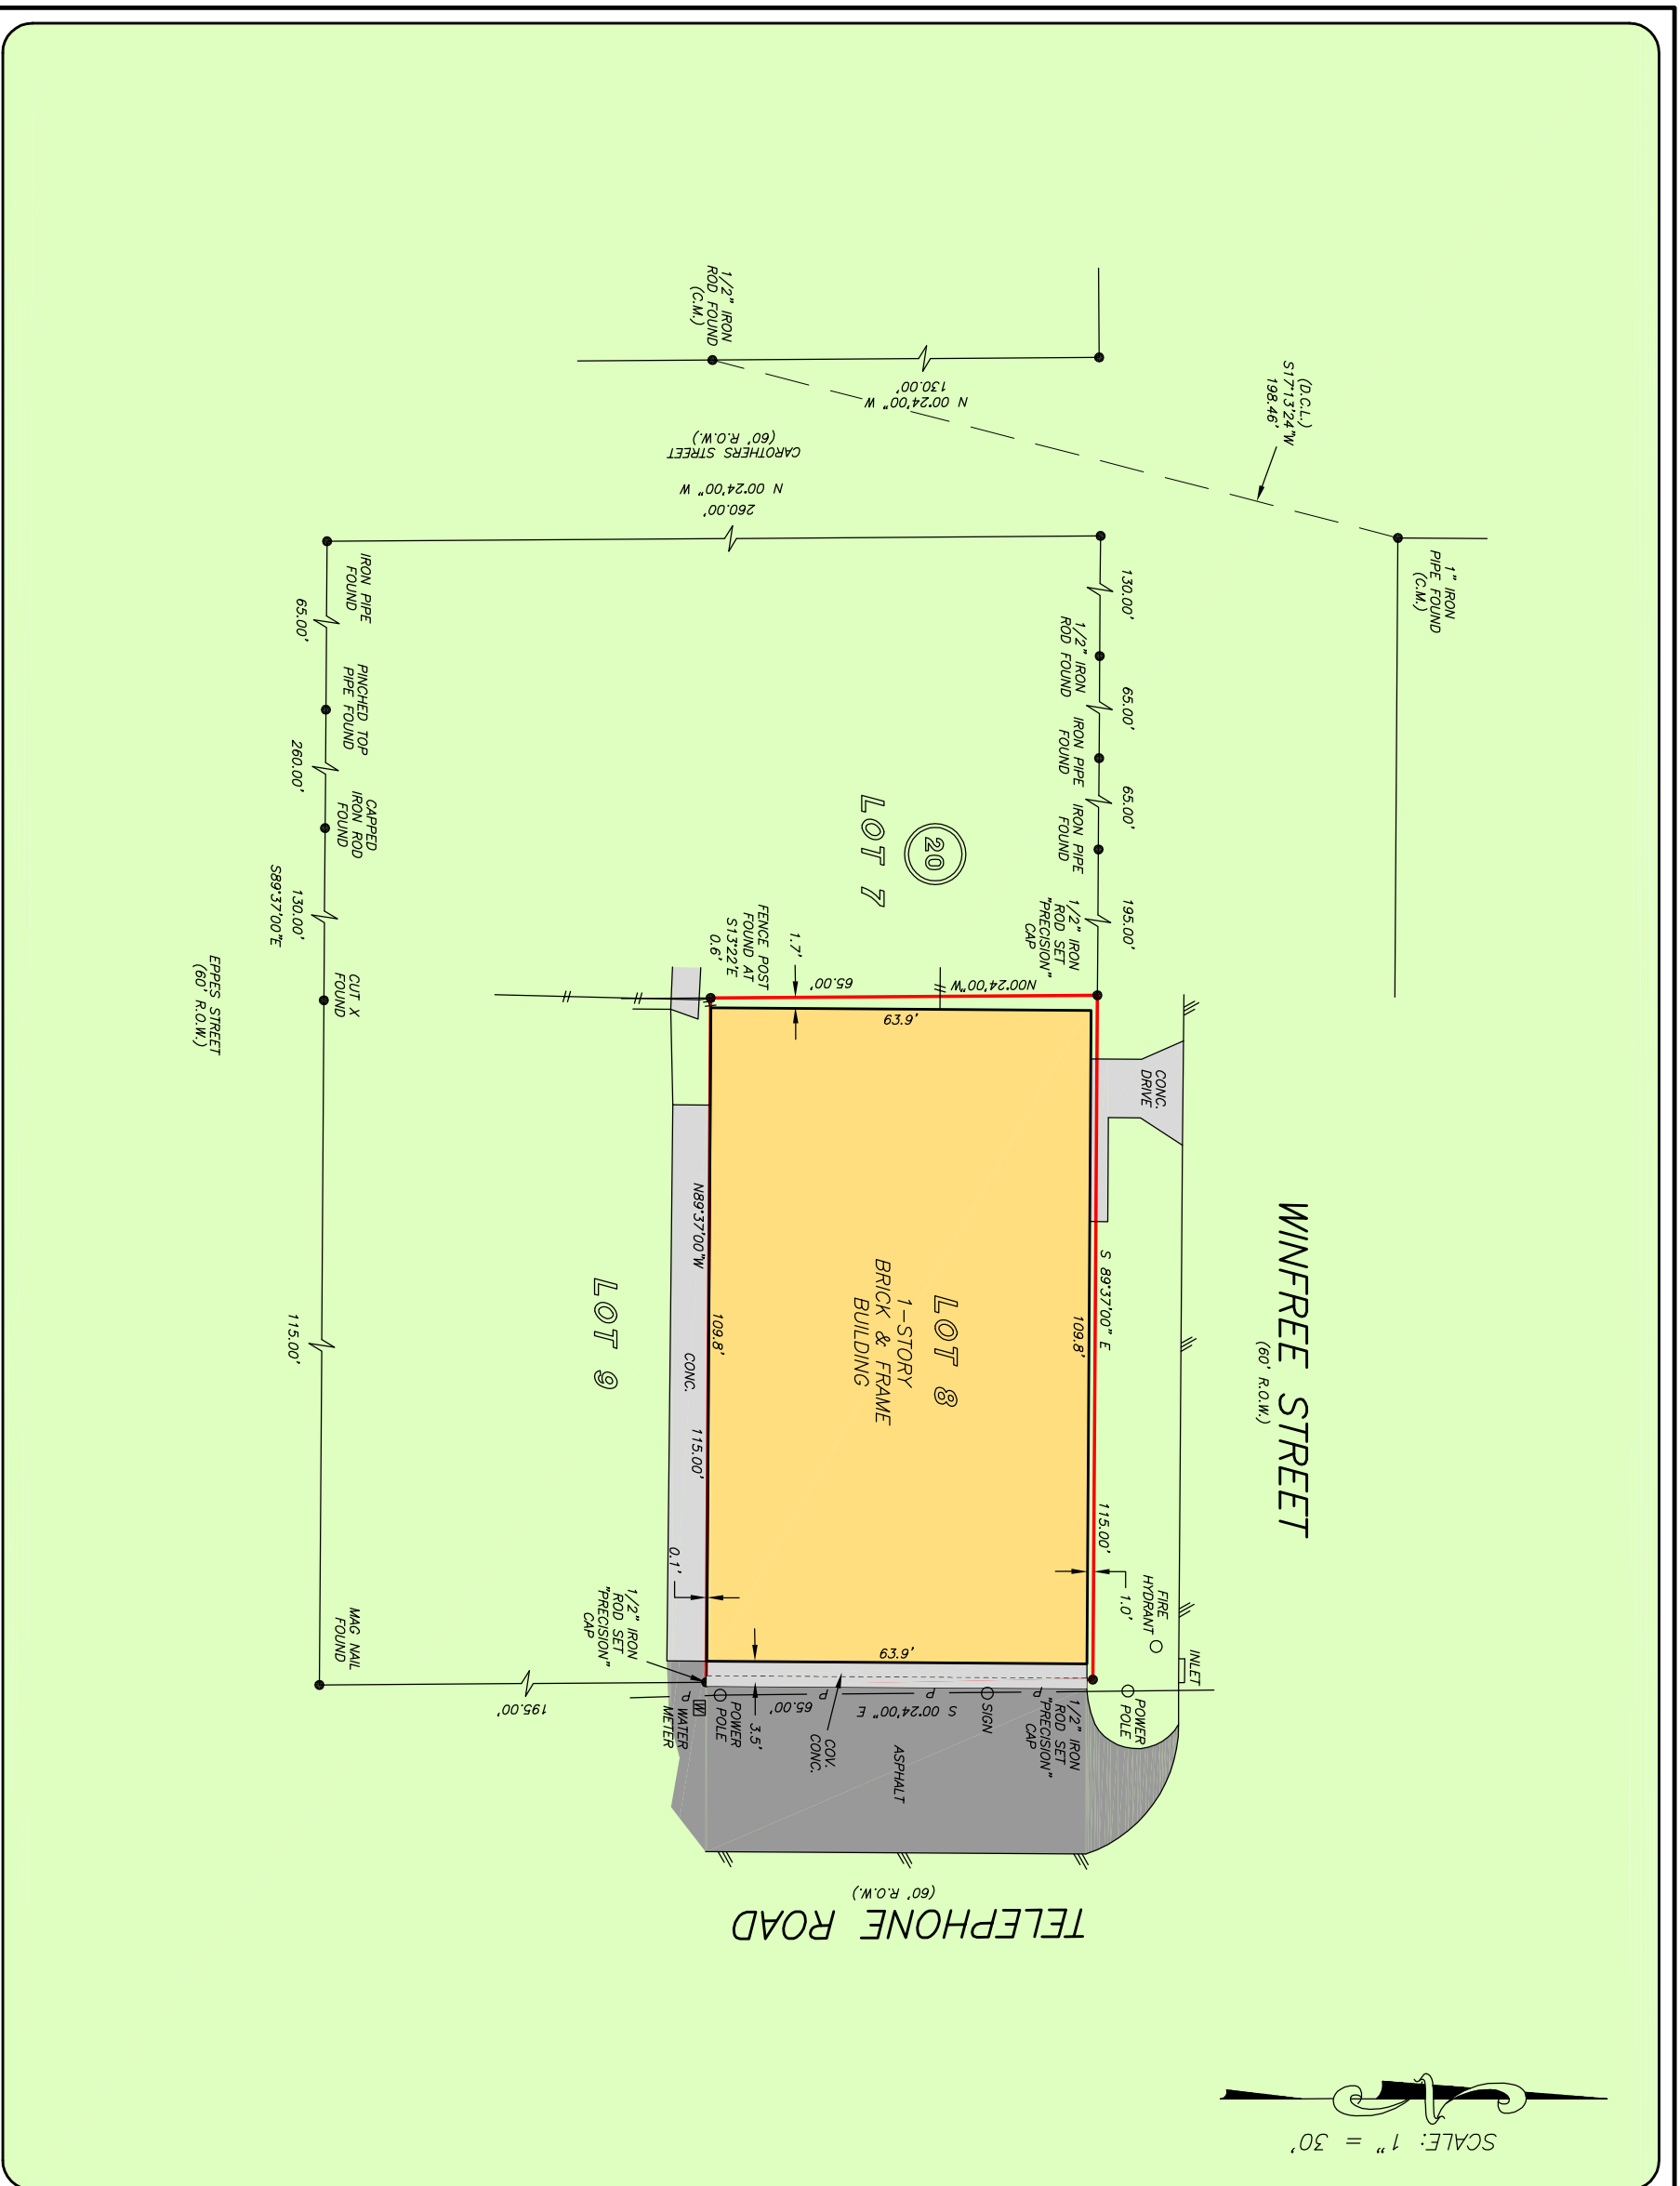


ADDRESS: 5102 TELEPHONE ROAD
HOUSTON, TEXAS 77087
ORDERED BY: DONNA MOORE

LOT 8, BLOCK 20 AMENDED GOLFCREST

AN ADDITION TO THE CITY OF HOUSTON,
HARRIS COUNTY, TEXAS.
ACCORDING TO THE MAP OR PLAT THEREOF RECORDED
IN VOLUME 12, PAGE 3 OF THE MAP RECORDS
OF HARRIS COUNTY, TEXAS

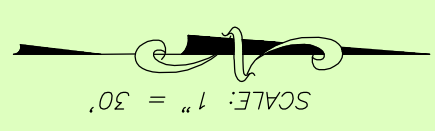


NOTE: THIS SURVEY WAS PREPARED WITHOUT A TITLE COMMITMENT.
OTHER EASEMENTS AND/OR BUILDING LINES MAY AFFECT THIS TRACT.

THIS PROPERTY DOES NOT LIE WITHIN THE
100 YEAR FLOOD PLAIN AS PER FIRM
MAP NO. 48201C 0885 N
MAP REVISION: 05/02/2019
ZONE X
BASED ONLY ON VISUAL EXAMINATION OF MAPS.
INACCURACIES OF FEMA MAPS PREVENT EXACT
DETERMINATION WITHOUT DETAILED FIELD STUDY.

A SUBSURFACE INVESTIGATION
WAS BEYOND THE SCOPE OF THIS SURVEY
D.C.L. = DIRECTIONAL CONTROL LINE
RECORD BEARING: VOL. 12, PG. 3, H.C.M.R.

I HEREBY CERTIFY THAT THIS SURVEY WAS MADE
ON THE GROUND, THAT THIS PLAT CORRECTLY
REPRESENTS THE FACTS FOUND AT THE
TIME OF SURVEY AND THAT THERE ARE NO
ERRORS OR OMISSIONS HEREIN. THIS SURVEY IS
CERTIFIED FOR THIS TRANSACTION ONLY.

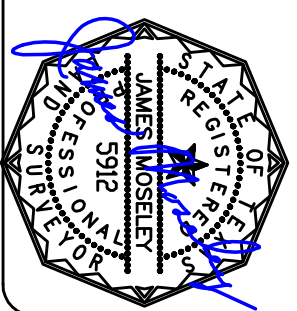

DRAWN BY: IN



PRECISION
surveyors

1-800-LANDSURVEY
www.precisionsurveyors.com
281-496-1586 FAX 281-496-1867 210-829-4941 FAX 210-829-1555
950 THREEWEDGE STREET SUITE 150 HOUSTON, TEXAS 77079 1777 NE LOOP 410 SUITE 800 SAN ANTONIO, TEXAS 78217
FIRM NO. 10063700