


Point Table			
Point #	Northing	Easting	Tree
6141	13687229.15	2054519.20	12-inch DIAMETER - ELM
6142	13687278.07	2054487.53	16-inch DIAMETER - MESQUITE
6143	13687292.56	2054504.98	10-inch DIAMETER - TEXAS PERSIMMON
6144	13687295.88	2054513.50	10-inch DIAMETER - TEXAS PERSIMMON
6145	13687299.94	2054509.53	10-inch DIAMETER - TEXAS PERSIMMON
6149	13687357.35	2054572.12	10-inch DIAMETER - MOUNTAIN LAUREL
6150	13687358.11	2054565.59	18-inch DIAMETER - MOUNTAIN LAUREL
6151	13687367.01	2054546.88	16-inch DIAMETER - MOUNTAIN LAUREL
6152	13687372.87	2054544.06	11-inch DIAMETER - MOUNTAIN LAUREL
9063	13687211.57	2054643.12	10-inch DIAMETER - MESQUITE
9064	13687232.38	2054642.76	14-inch DIAMETER - MESQUITE
15007	13687214.69	2054590.83	28-inch DIAMETER - MESQUITE
15010	13687271.37	2054646.45	10-inch DIAMETER - MESQUITE

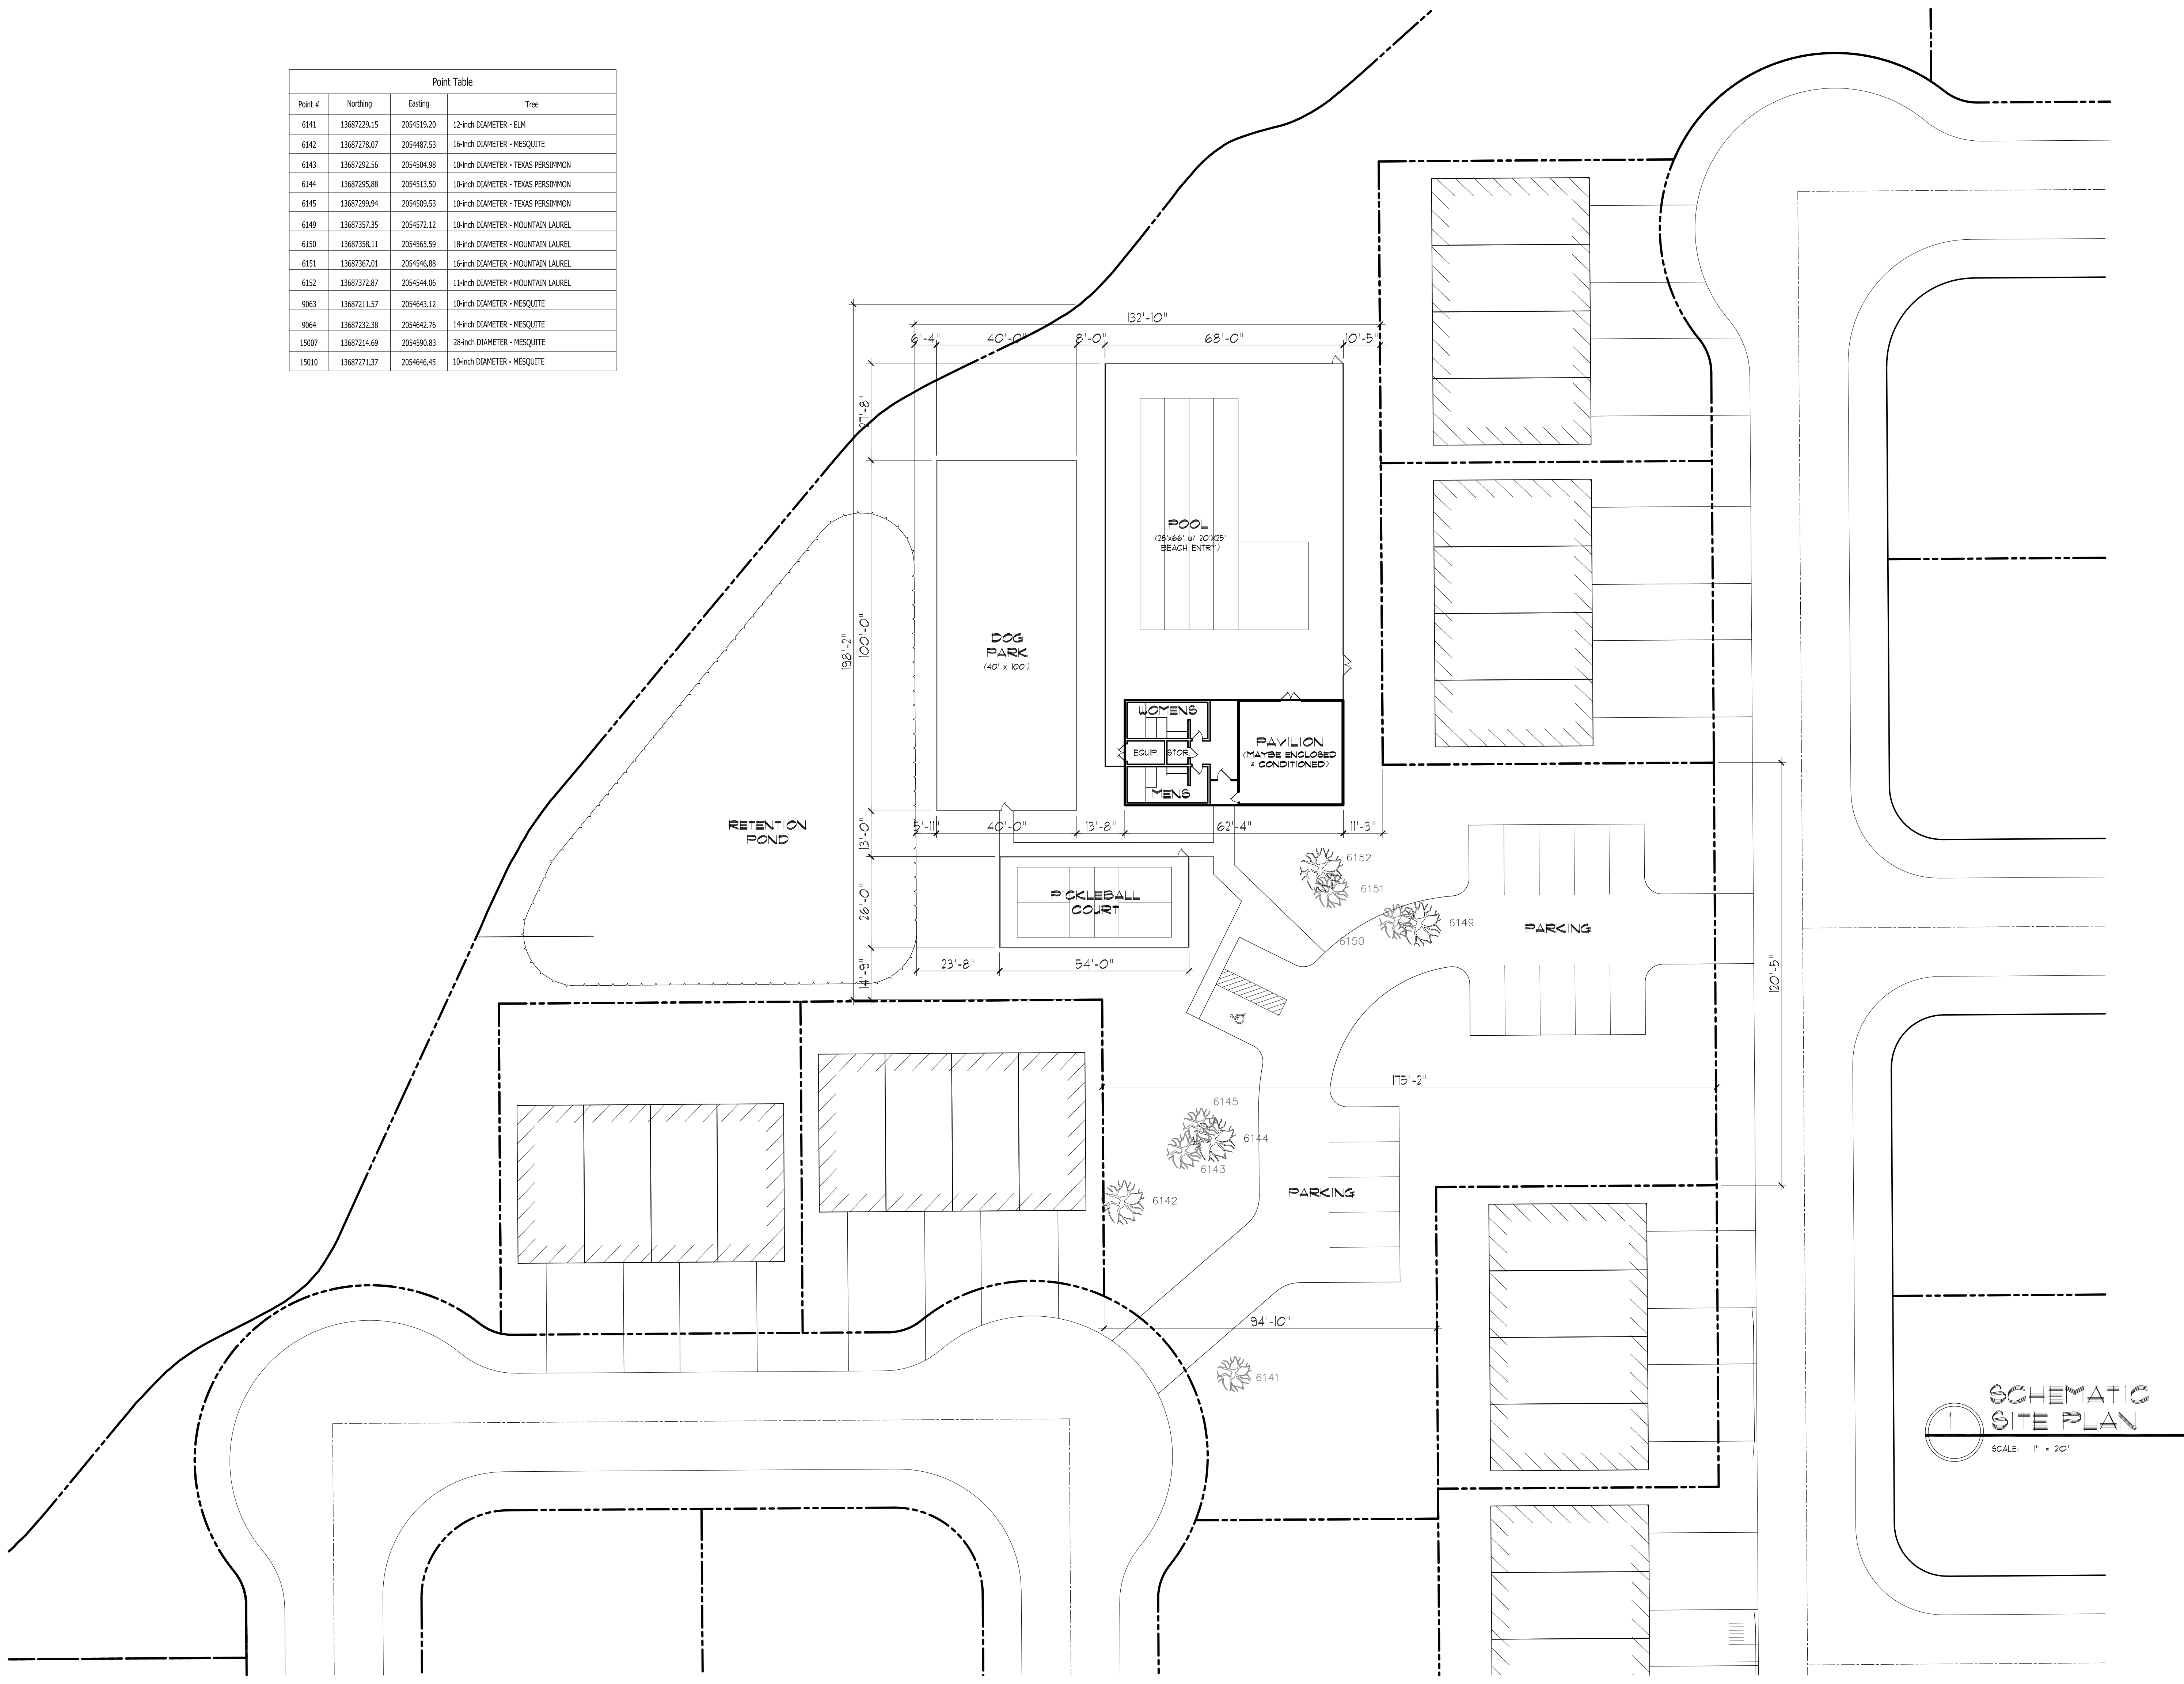

GK	I-4-24	SCHEMATIC SITE PLAN

These drawings are incomplete and may not be used for regulatory approval, permit or construction. For review only. Brent R Anderson, AIA; Registered Architect; State of Texas; 17241.

MSA

ARCHITECTURE

RESIDENTIAL & COMMERCIAL
ARCHITECTURE & INTERIORS

16719 HUEBNER ROAD
BLDG. 3 SUITE 301
SAN ANTONIO
TEXAS 78248
210 408 7553 VOICE
210 408 7543 FAX
WWW.MSAOFSA.COM

THIS PLAN AND THE DESIGNS CONTAINED HEREIN ARE THE PROPERTY OF MSA OF SAN ANTONIO, INC. AND MAY NOT BE REPRODUCED, ALL OR IN PART, WITHOUT PRIOR WRITTEN CONSENT FROM MSA OF SAN ANTONIO, INC.

MSA OF SAN ANTONIO, INC. IS A PROFESSIONAL BUILDING DESIGN FIRM IN THE STATE OF TEXAS. WE ARE NOT AN ENGINEERING FIRM. WE DO NOT QUALIFY TO BE ONE. NOR ARE WE LICENSED TO DESIGN STRUCTURAL FRAMING, UNBRACING, OR FOUNDATIONS. A LICENSED PROFESSIONAL ENGINEER SHALL BE CONTRACTED AND CONSULTED IMMEDIATELY REGARDING FRAMING, UNBRACING AND THE FOUNDATION DESIGNS. SUCH ENGINEER SHALL BEAR ALL RESPONSIBILITY FOR THE STRUCTURAL, UNBRACING, AND FOUNDATION DESIGNS FOR THIS PROJECT. MSA OF SAN ANTONIO, INC. SHALL NOT BE HELD RESPONSIBLE FOR THE STRUCTURAL DESIGN IN ANY WAY, MATTER, OR FORM IF ANY PROBLEMS MAY ARISE.

S.A.M.A.

DEVELOPMENT

POTRANCO CREEK
COMMUNITY PARK

SCHEMATIC
SITE PLAN

POOL-PARK

/DIRECTORY /DIRECTORY /FILENAME

© COPYRIGHT 2023 MSA OF SAN ANTONIO, INC. ALL RIGHTS RESERVED