

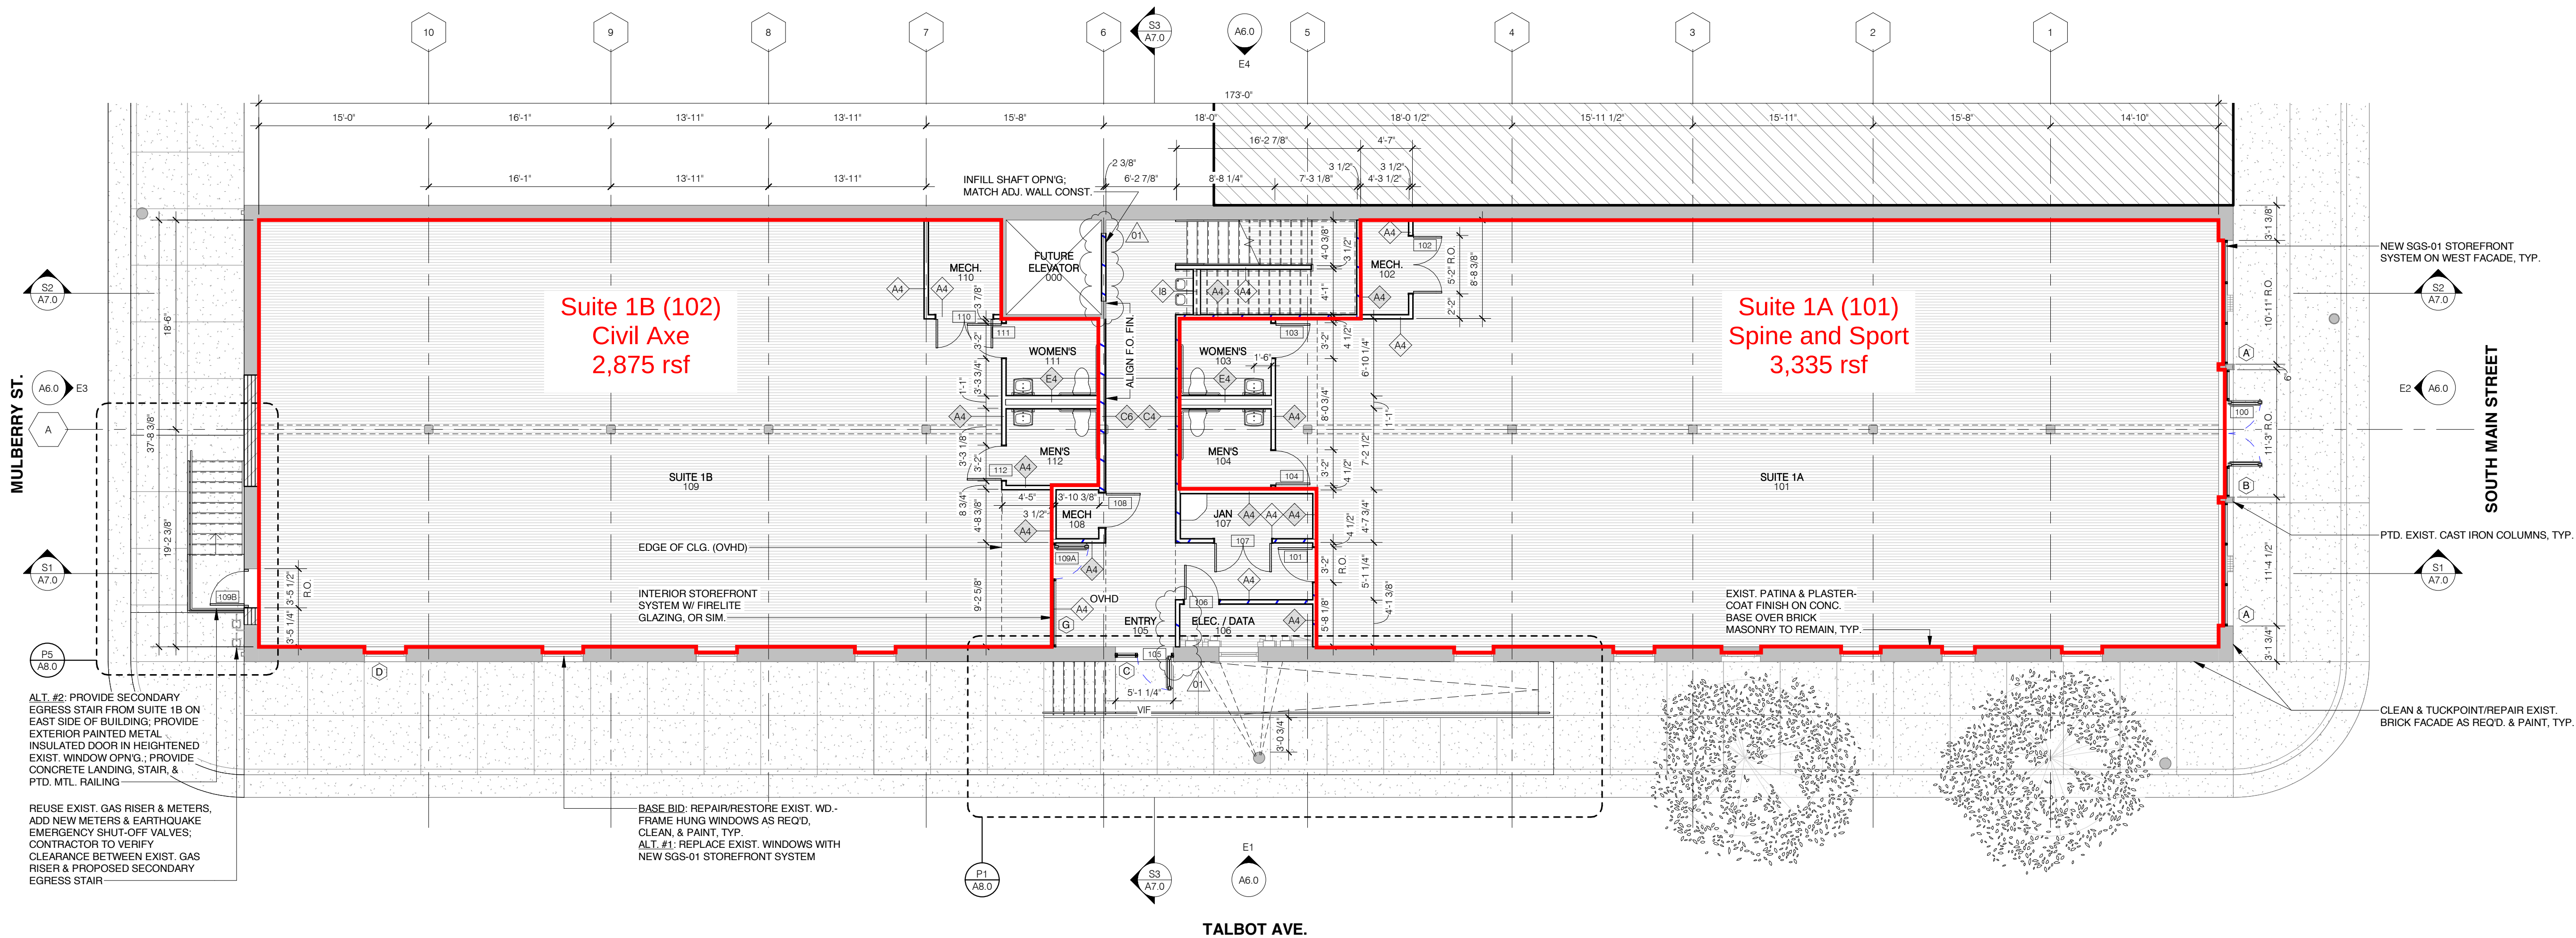


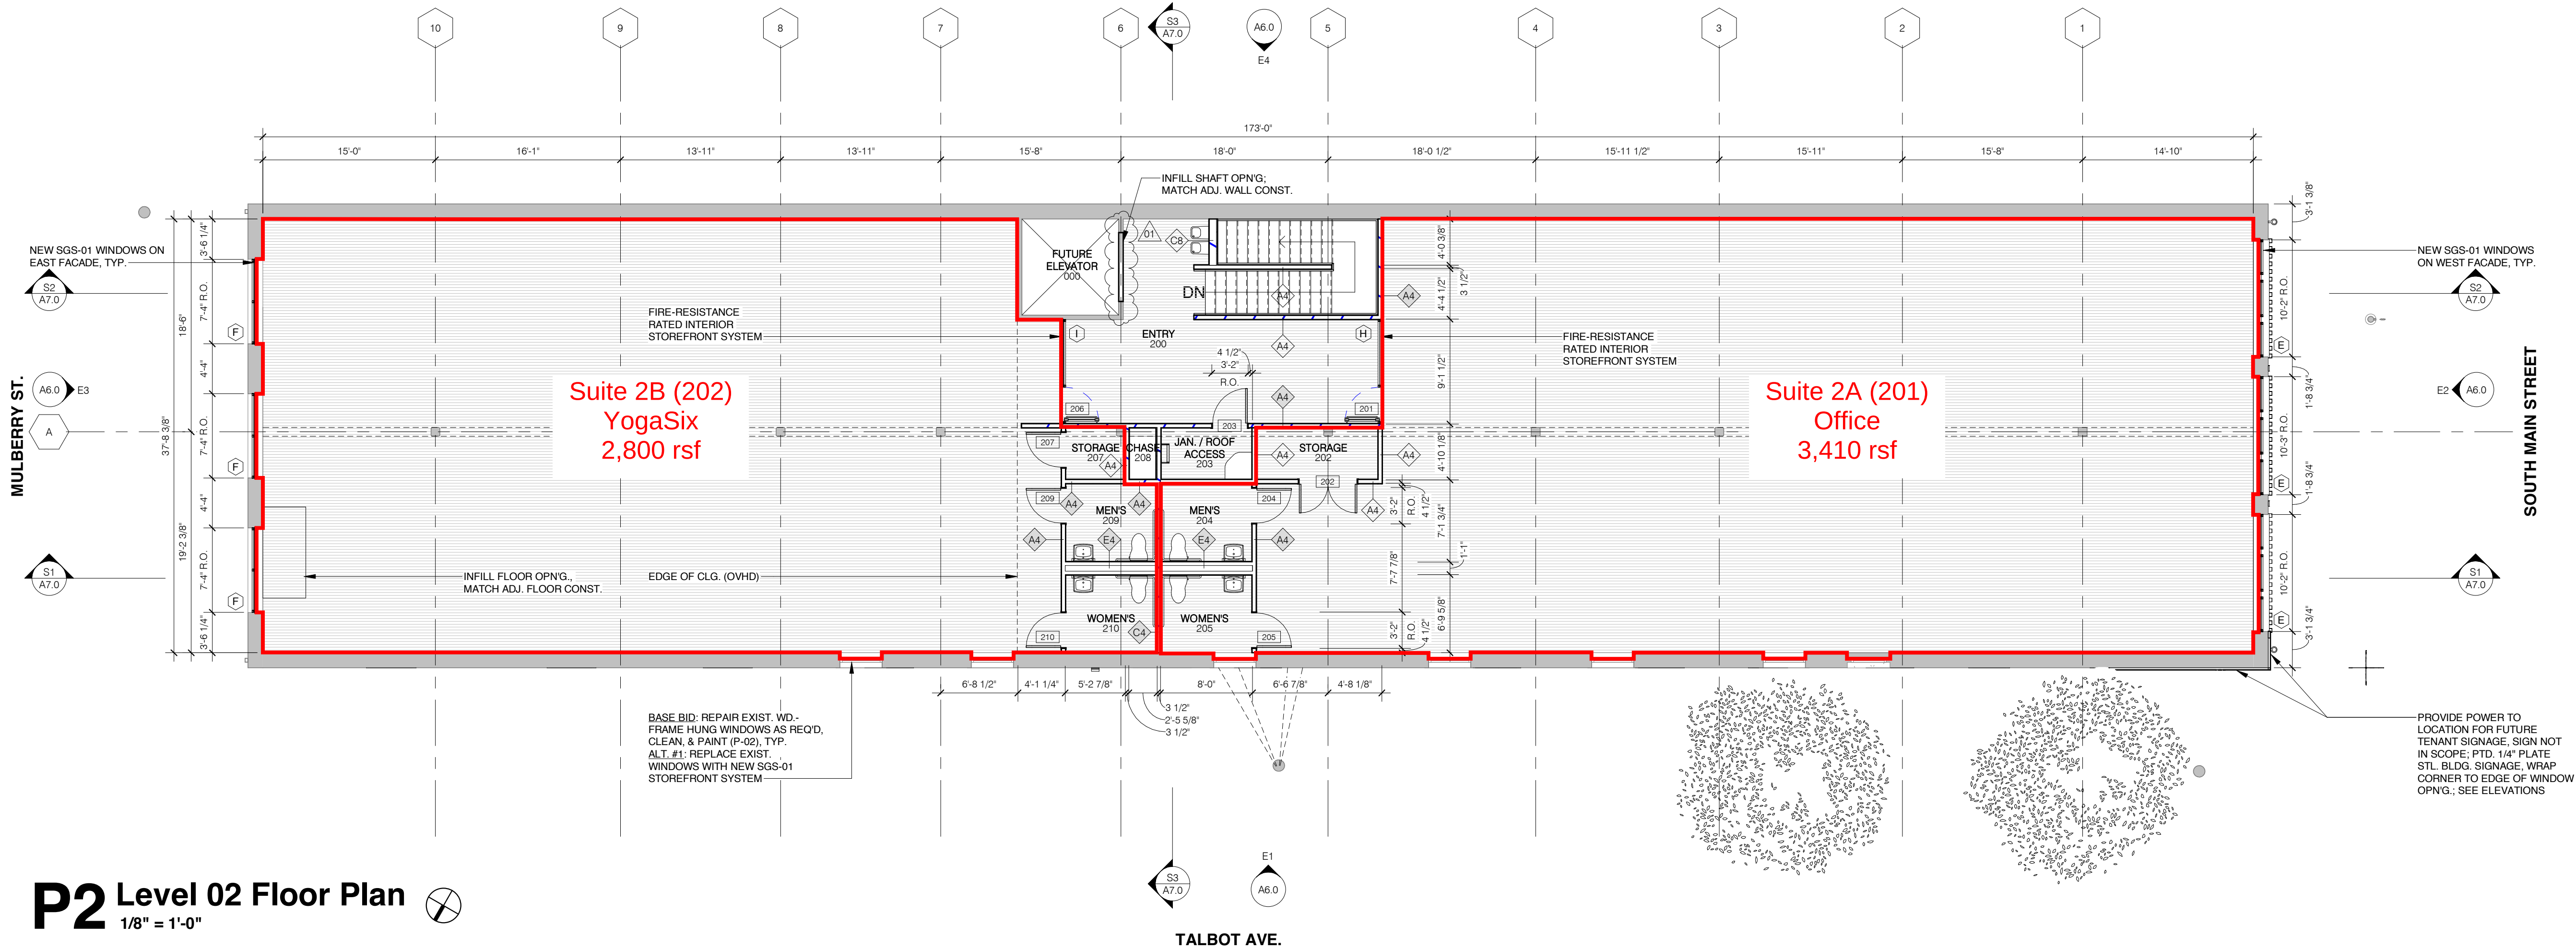

NOTES:
1. SEE A6.0 FOR MATERIAL LEGEND
2. SEE A10.0 FOR WALL TYPES
3. SEE A12.0 FOR OPENINGS INFORMATION

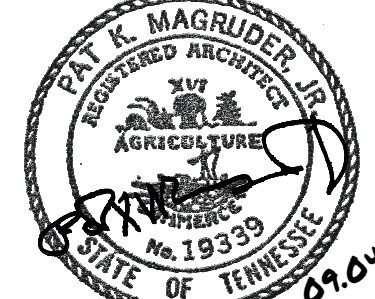