

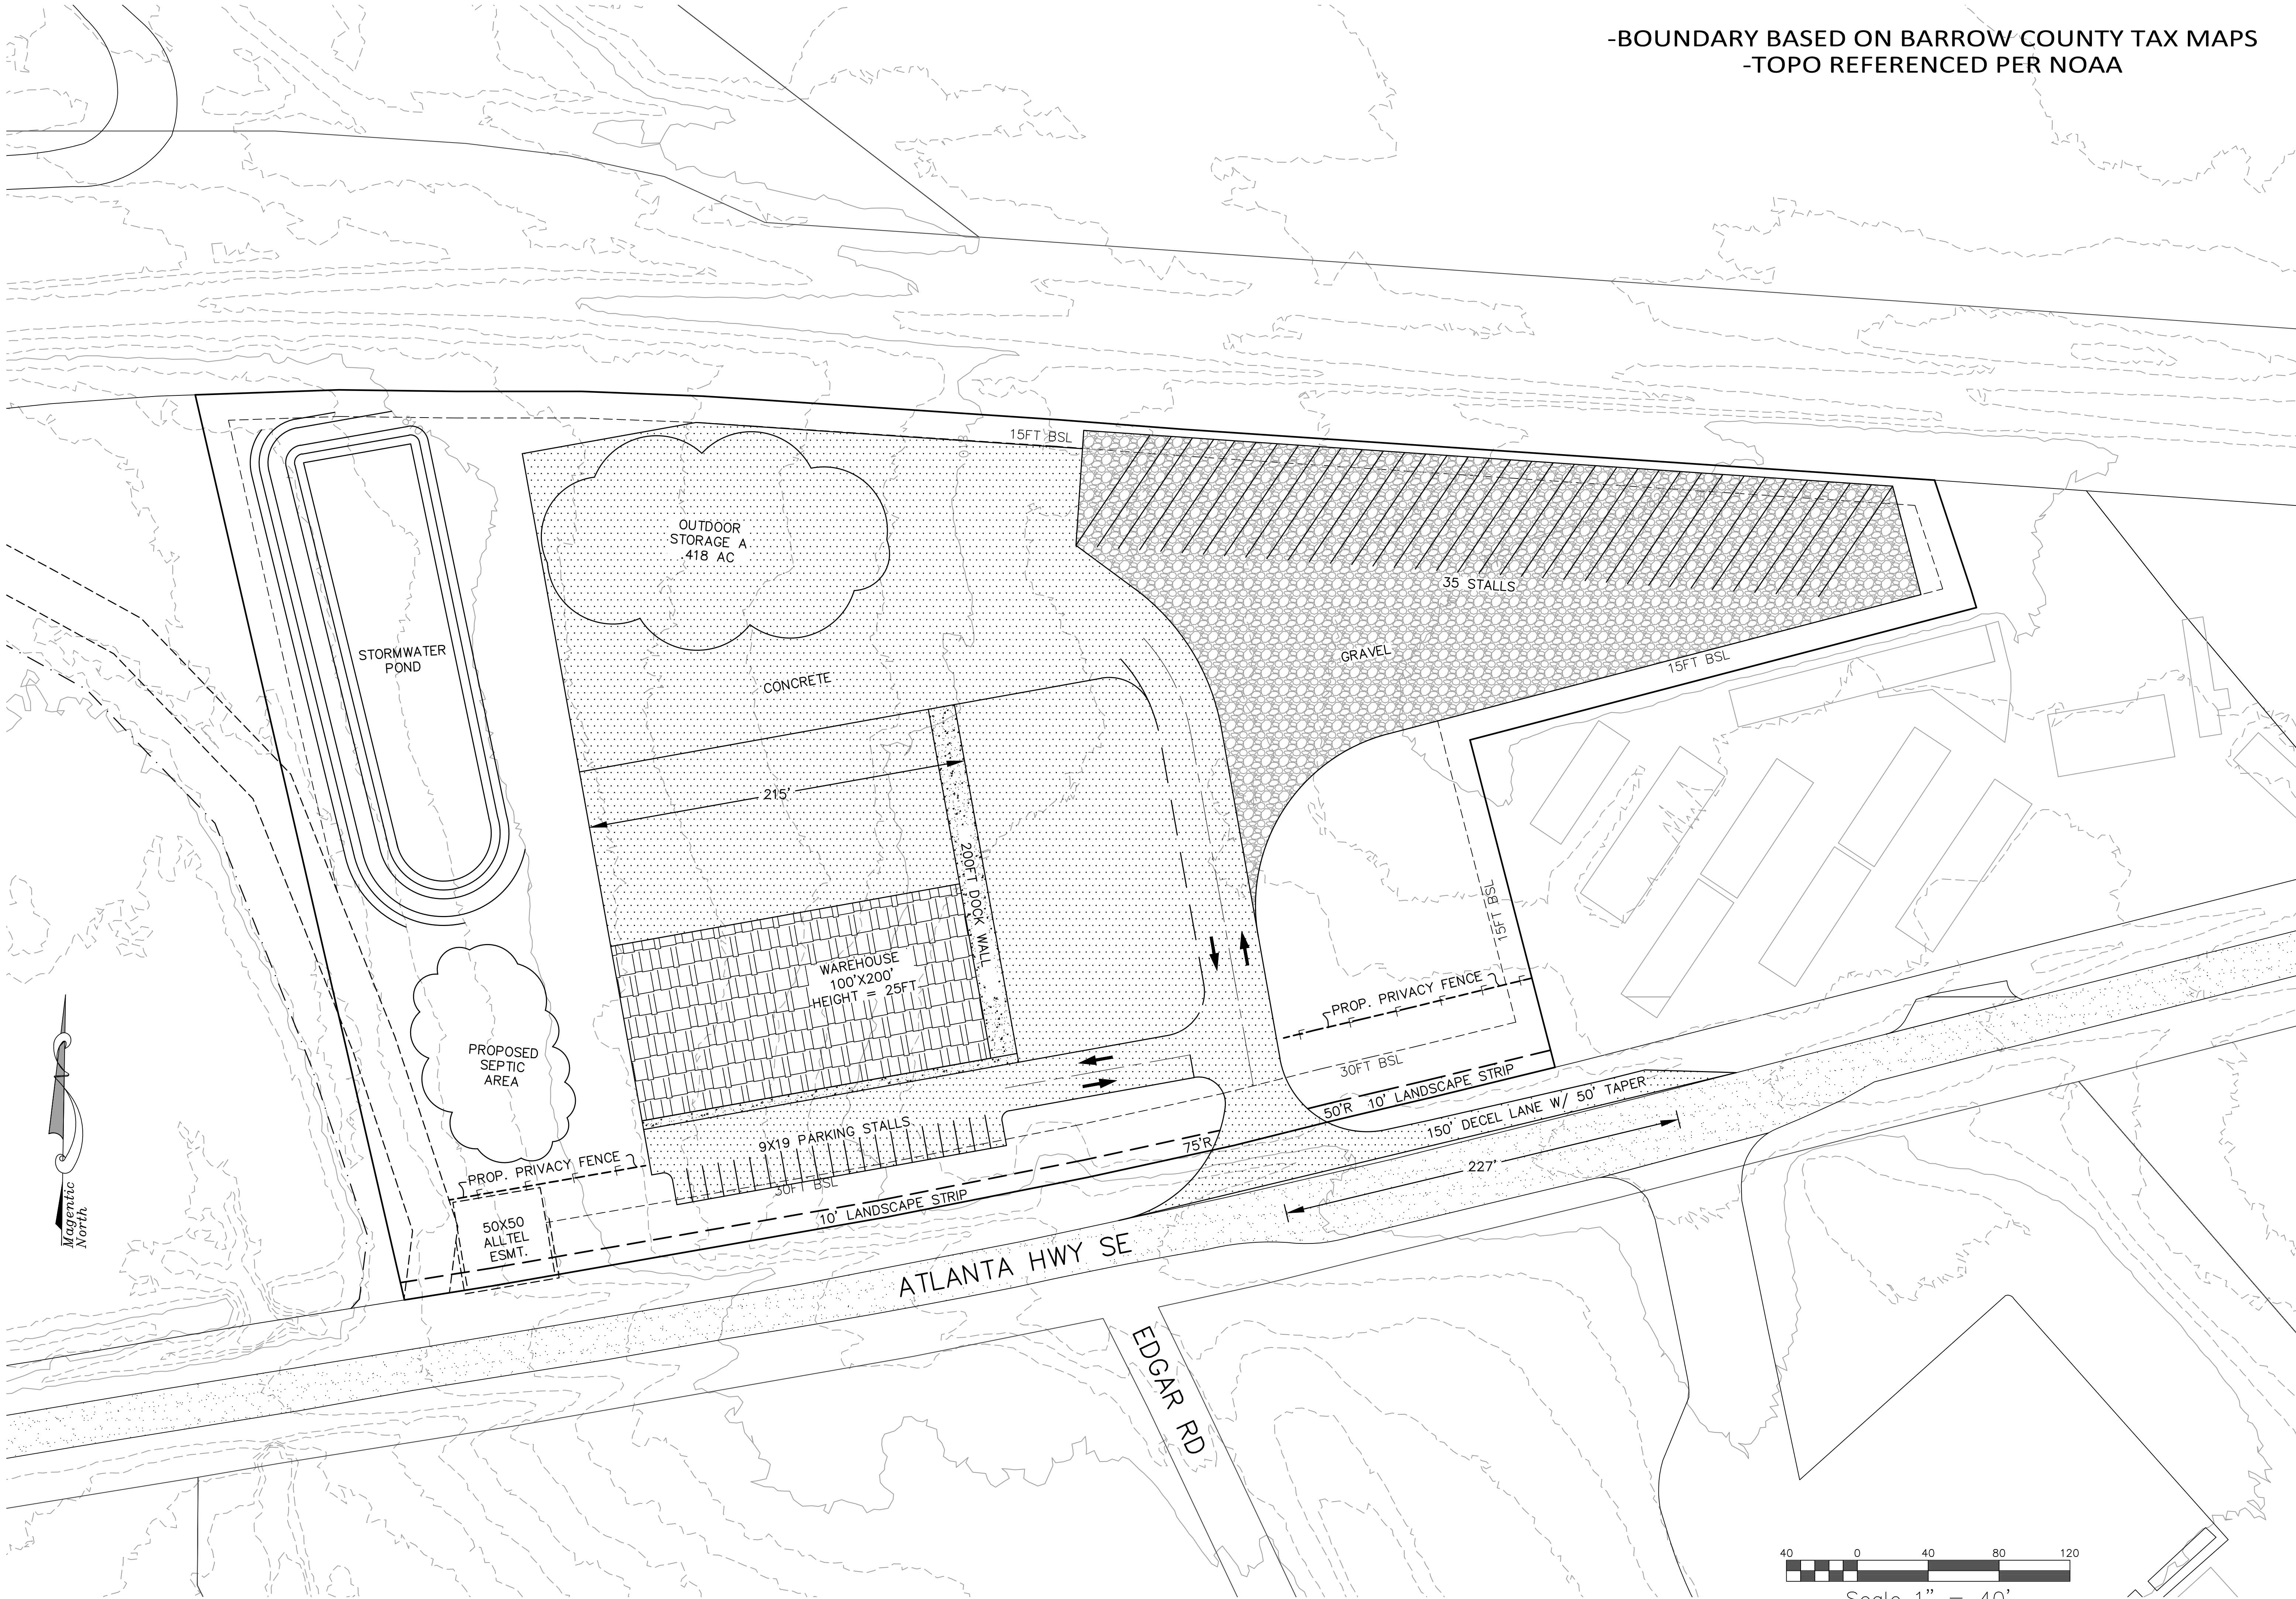


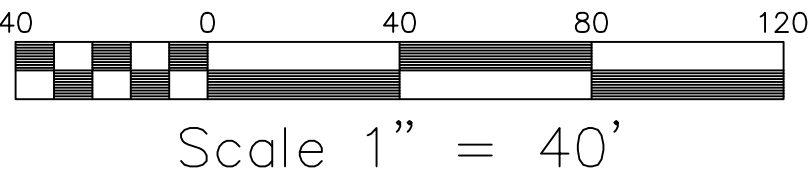

-BOUNDARY BASED ON BARROW COUNTY TAX MAPS
-TOPO REFERENCED PER NOAA

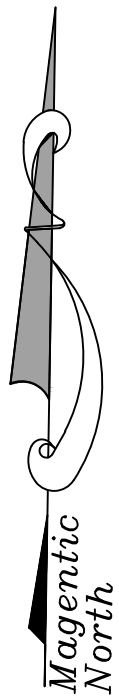

REVISION:	
DATE:	

ALL MATERIAL, CONSTRUCTION, AND WORKMANSHIP ON THIS PROJECT SHALL BE IN ACCORDANCE WITH THE SPECIFICATIONS AND REQUIREMENTS OF THE BARROW COUNTY STANDARD SPECIFICATIONS FOR CONSTRUCTION. THE CONTRACTOR SHALL BE RESPONSIBLE FOR NOTIFYING ALL UTILITY OWNERS, DETERMINING THE LOCATION OF ALL EXISTING UNDERGROUND UTILITIES INCLUDING GAS, WATER, AND SEWER, PRIOR TO ANY CONSTRUCTION. THE CONTRACTOR SHALL BE RESPONSIBLE FOR ANY DAMAGES DUE TO HIS OPERATION. THE DESIGNER DISCLAIMS ANY RESPONSIBILITY FOR DESIGN CHANGES MADE BY OTHERS. THE CONTRACTOR SHALL CALL THE UTILITIES PROTECTION CENTER THREE WORKING DAYS BEFORE DIGGING. IN METRO ATLANTA DIAL 407/355-5000. THROUGHOUT GEORGIA DIAL 800/424-5411.

302 WEST MAY STREET
WINDER, GA. 30680
PHONE: (678) 687-6219

**Sullins Engineering, LLC**

CONTACT: MATTHEW SULLINS
CIVIL ENGINEERS ~ LAND PLANNERS

SITE PLAN
1032 ATLANTA HWY SE
BARROW COUNTY
GMD: 246
PARCEL #A1106 038

