

MATERIALS AND FINISHES AS SPECIFIED IN FINISH LEGEND

- PAINT GRADE FINISHES:
- STAIN GRADE FINISHES:
- INTERIOR FINISHES:
- DOOR CONSTRUCTION:
- DRAWER BOX CONSTRUCTION:
- STONE TOPS, GLASS SPLASHES ETC.:

HARDWARE

OTHERS:

ITEM

NAME:
 ROOM:
 EST. NO.:
 INSTALLED BY:
 FINISHED BY:
 DRAWN BY:
 RICHARD YOUNG

CHECKED BY: _____ DATE: _____

© COPYRIGHT 2018 unorthoBox, INC. ALL RIGHTS RESERVED. THEIR DRAWINGS, DESIGNS AND SPECIFICATIONS INCLUDING THEIR ELECTRONIC EXPRESSION, ARE THE PROPERTY OF unorthoBox, INC. AND ARE UNDENIED IN A CONFIDENTIAL MANNER WITH THE EXPRESS UNDERSTANDING THAT THEY WILL NOT BE LOANED OR REPRODUCED IN ANY MANNER, BE THEY IN WHOLE OR IN PART, OR BY ANY MEANS, DIRECT OR INDIRECT, FOR ANY PURPOSE, WITHOUT THE WRITTEN PERMISSION OF unorthoBox, INC.




unorthoBox
 wood design

543 BRANDON ROAD
 CONROE, TEXAS
 P.O. 913 568 3308

e-mail: damian@unorthobox.com

DATE: 11-07-23	REVISION:
REVISION:	REVISION:
REVISION:	REVISION:
REVISION:	REVISION:
SHOP ORDER SHEET:	SHEET: 00-02

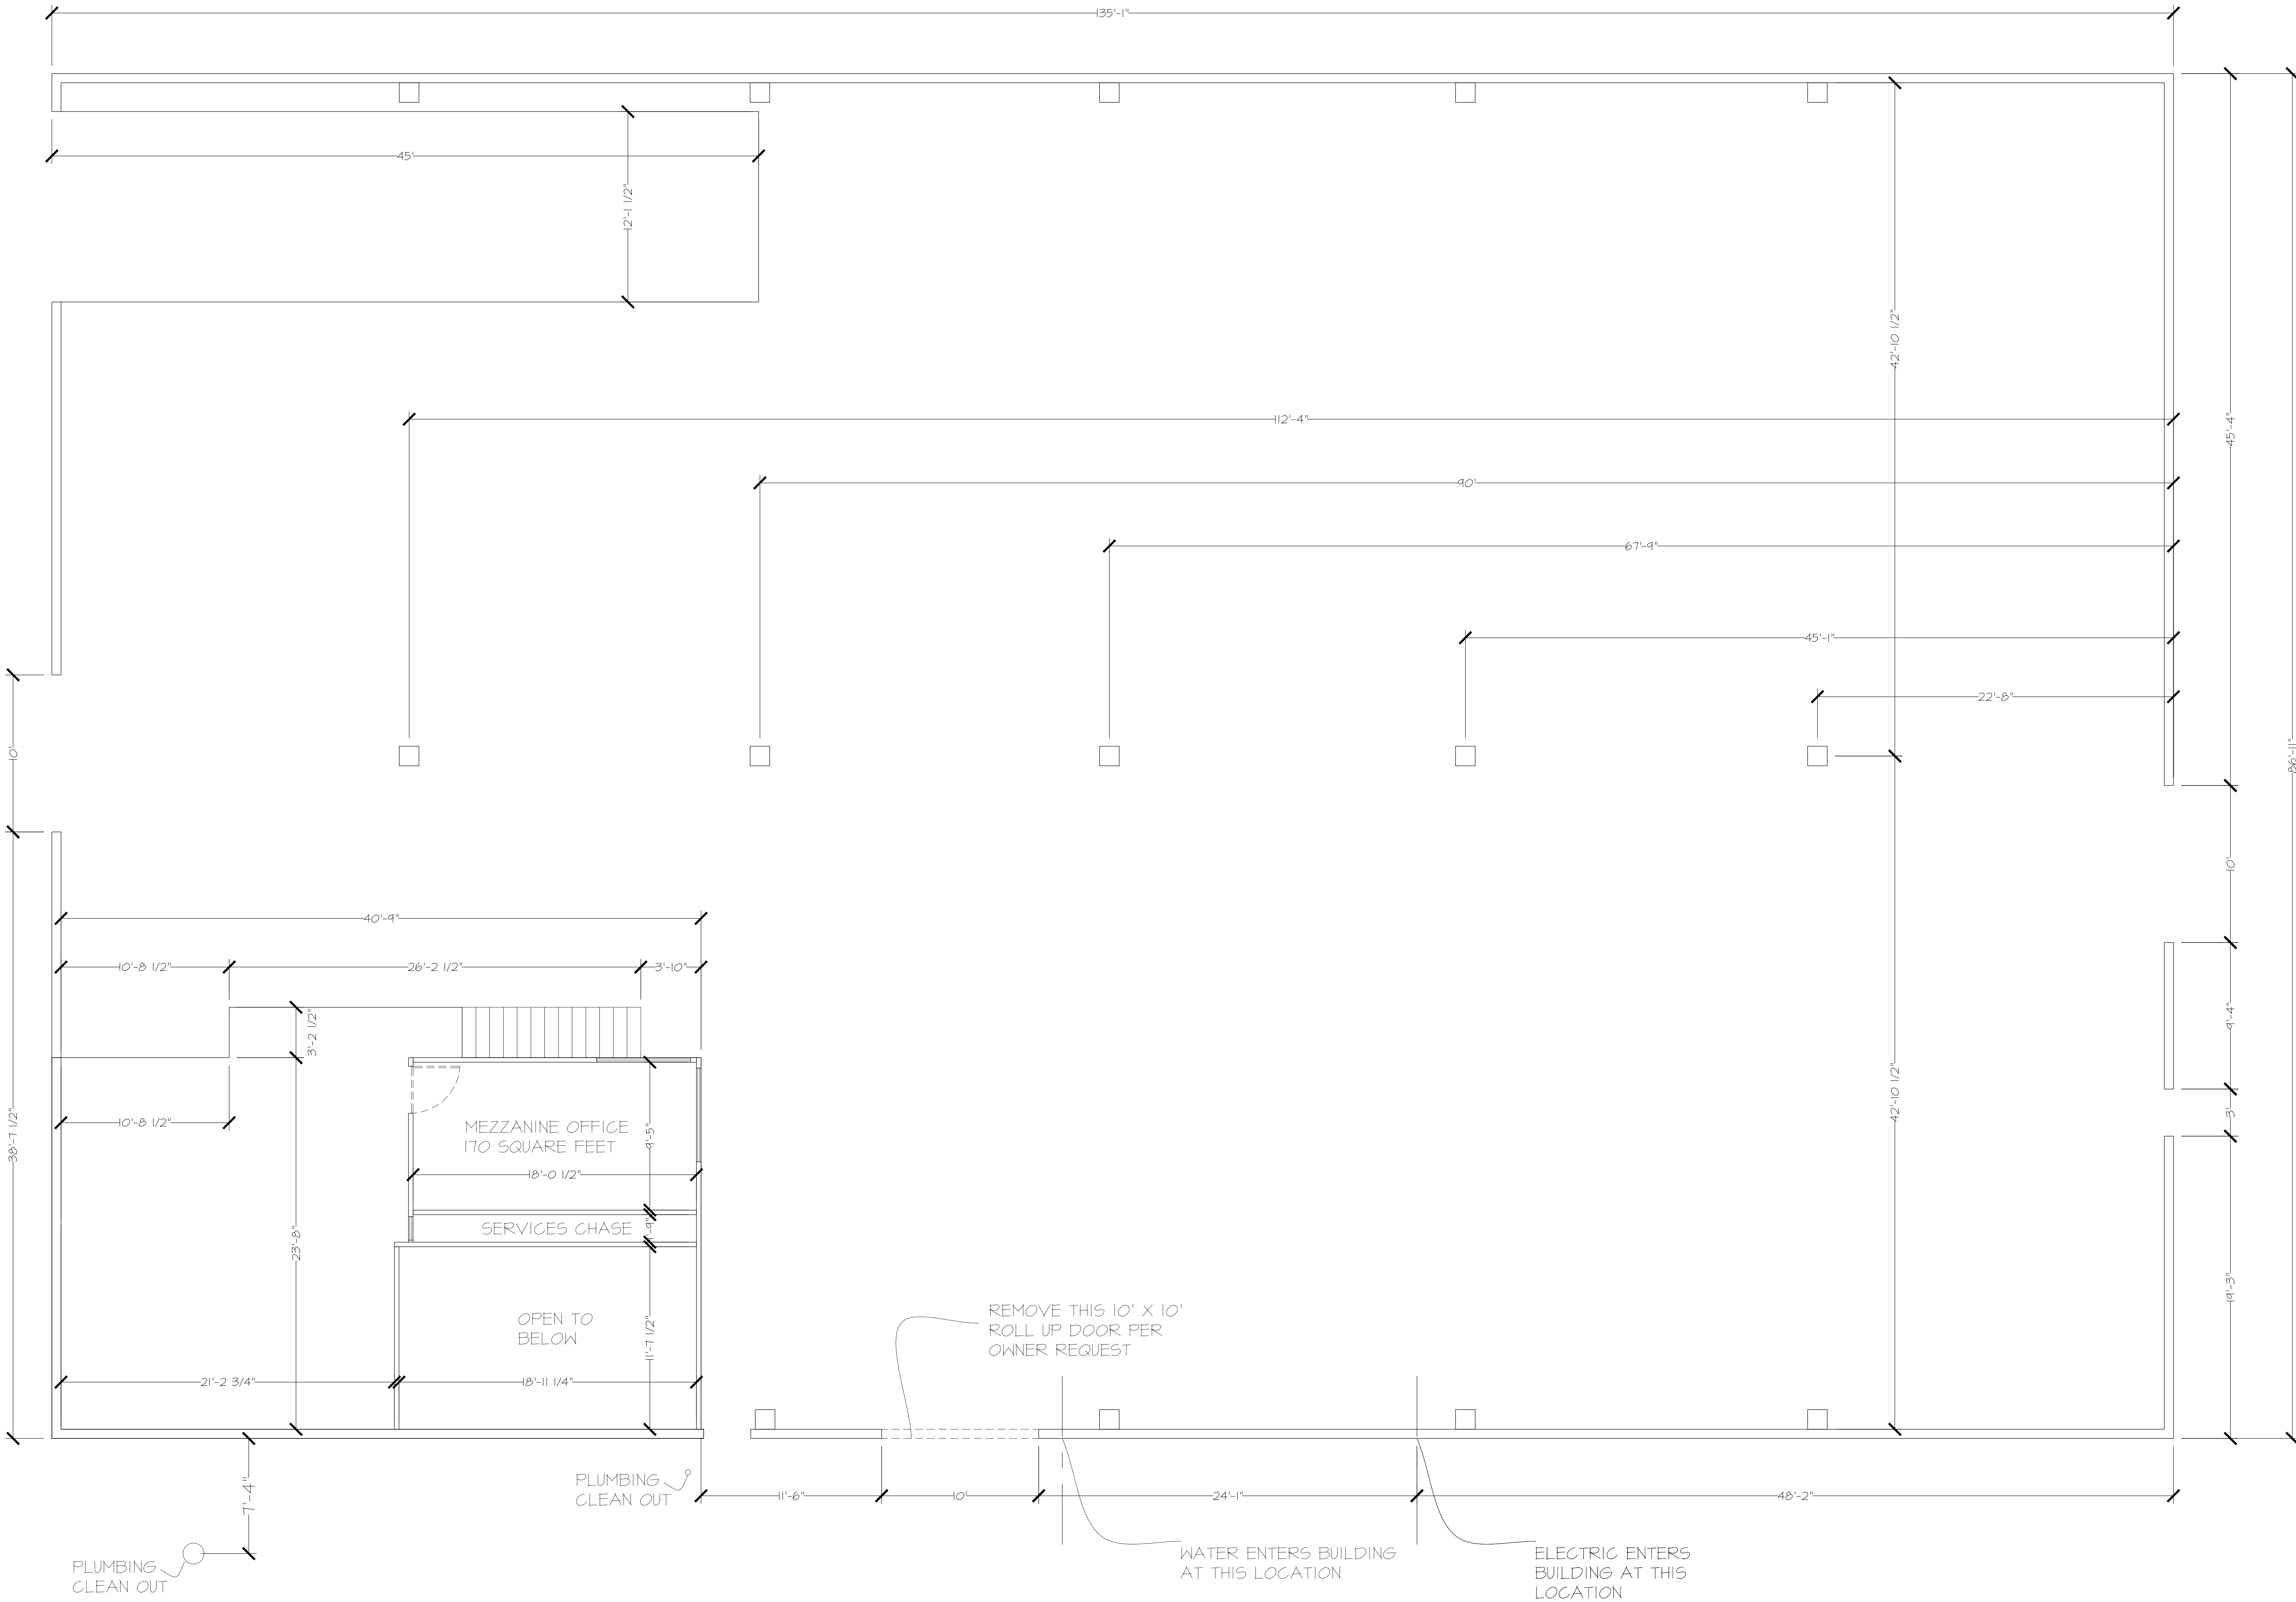

02 MEZZANINE PLAN
 1/4" = 1'-0"
 ref.