


THIRD ADDITION TO CEDAR RIDGE SUBDIVISION

PART OF E 1/2 SECTION 21, TOWNSHIP 23 NORTH, RANGE 2 EAST OF THE THIRD PRINCIPAL MERIDIAN
CITY OF BLOOMINGTON, McLEAN COUNTY, ILLINOIS

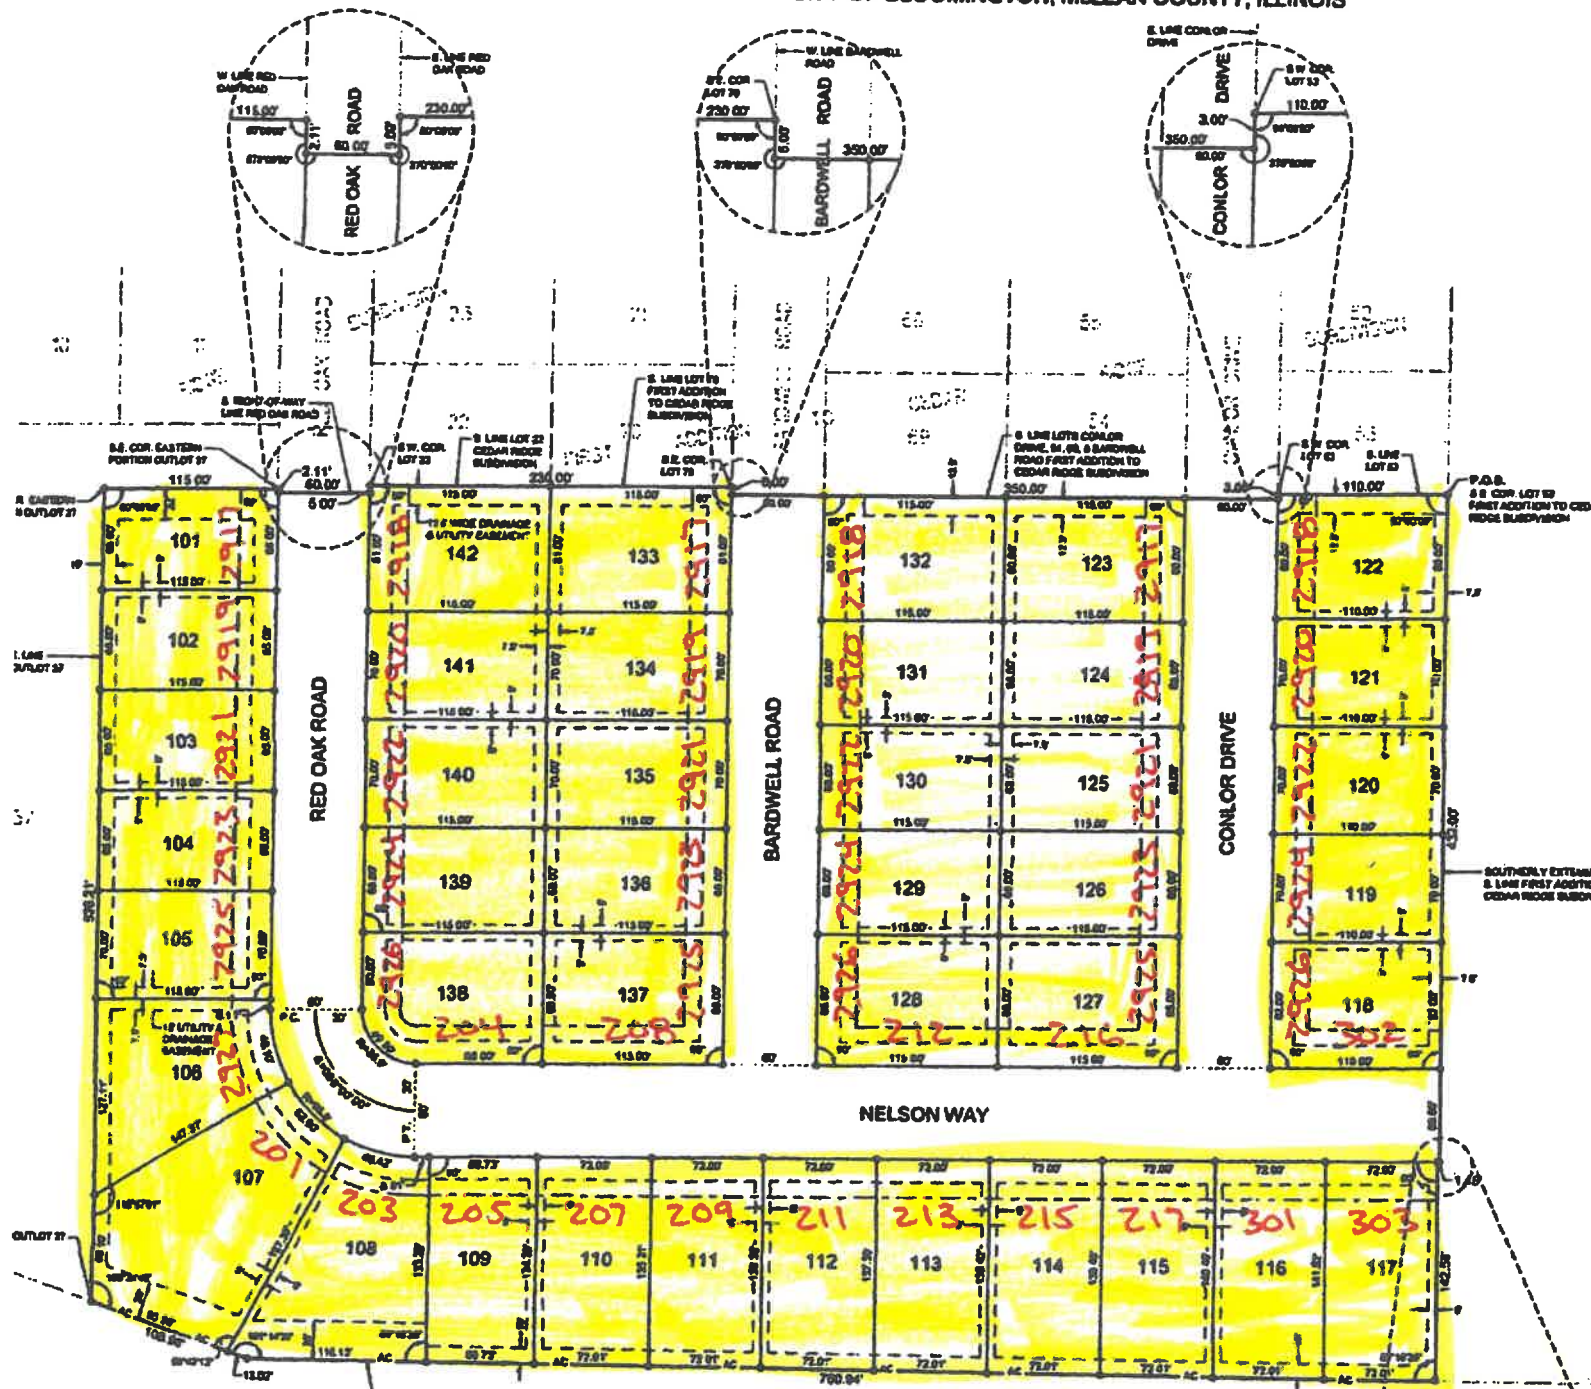

CERTIFICATE OF RECORDS
 OF BLOOMINGTON } 53
 CITY OF McLEAN

Leslie Smith, Mayor, City Clerk of the City of Bloomington, Illinois, do hereby certify that the foregoing is a true and correct copy of an original "Third Addition to Cedar Ridge Subdivision", as approved and reported at a regular meeting of said City Council, held on the 12th day of December, 2022, by an affirmative vote of the majority of all members of said Council. The vote was taken by roll call and was entered on the record of the proceedings of said Council.

any bond and seal of said city of Bloomington, this 19th day of December, 2022.

Leslie Smith
 Mayor

F.A.I. ROUTE 05, SEC. 57-20
 (INTERSTATE 74)

