


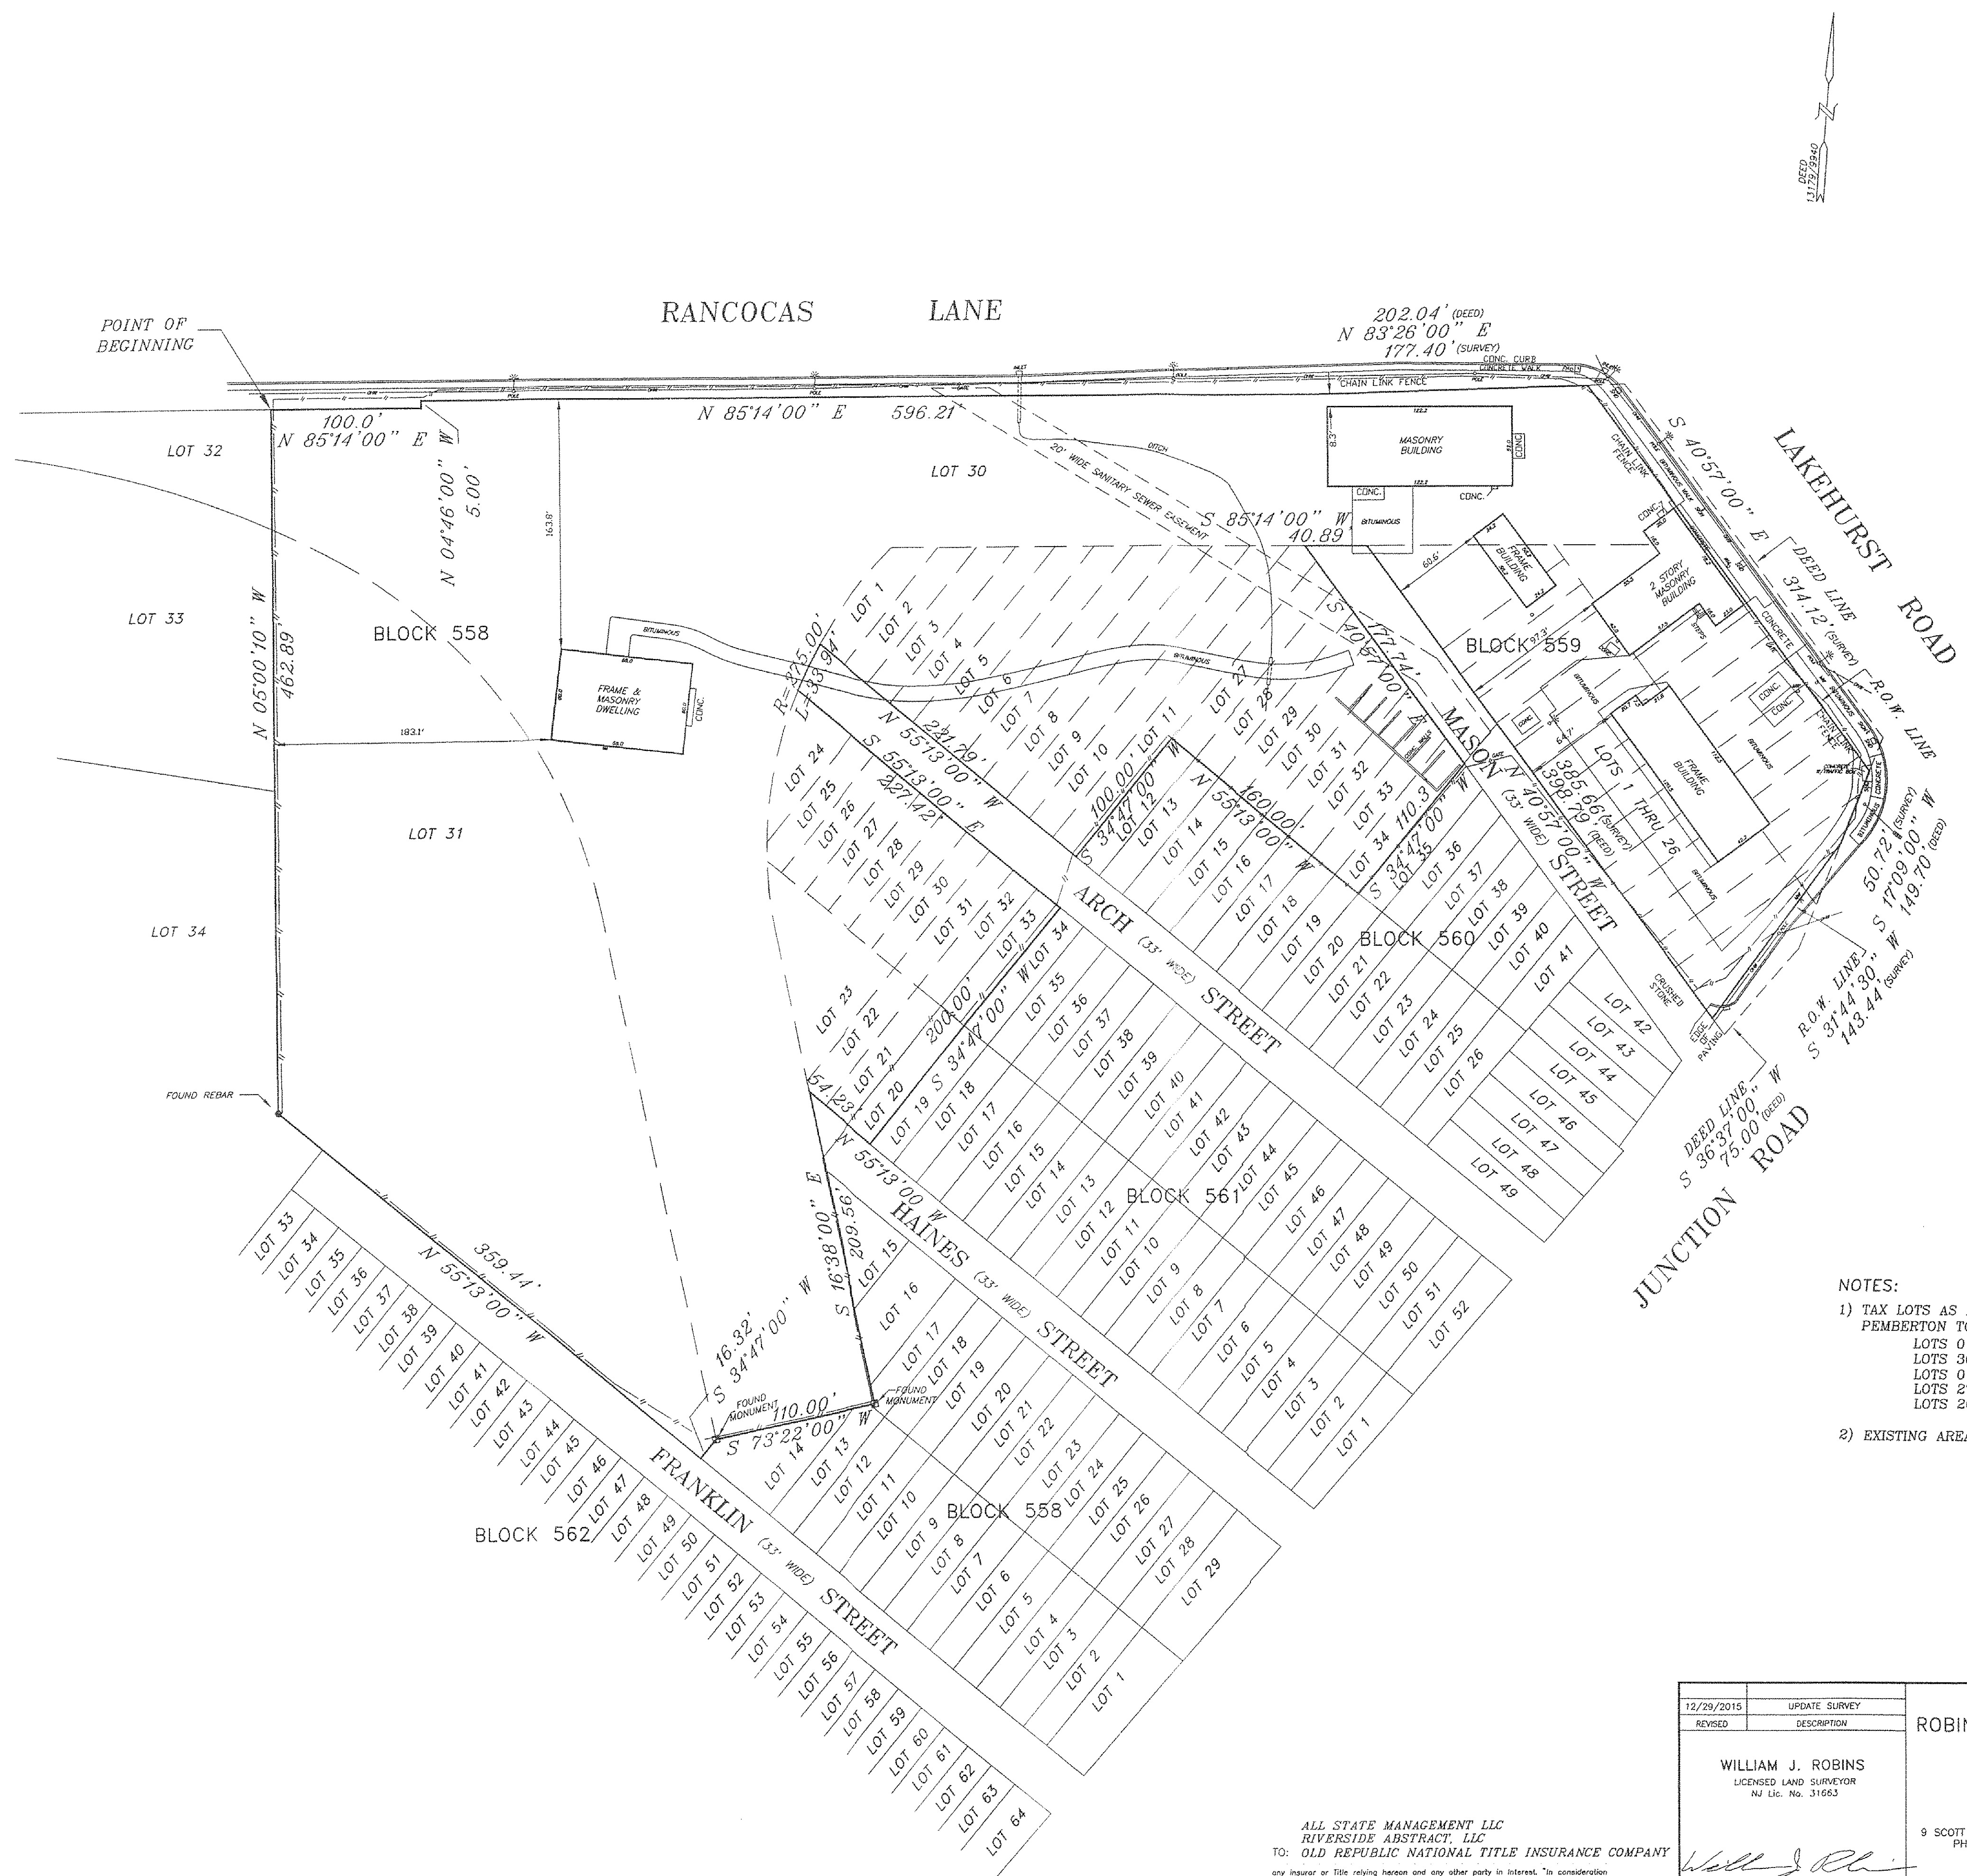

NOTES:

- 1) TAX LOTS AS FOLLOWS ARE FROM THE PEMBERTON TOWNSHIP TAX MAP
LOTS 01 THRU 26 BLOCK 559
LOTS 30 THRU 31 BLOCK 558
LOTS 01 THRU 11 BLOCK 560
LOTS 27 THRU 34 BLOCK 560
LOTS 20 THRU 33 BLOCK 561

- 2) EXISTING AREA 413,698± S.F.
9.50± AC.

WAIVER OF SETTING CORNER MARKERS OBTAINED FROM ULTIMATE USER PURSUANT TO THE BOARD OF PROFESSIONAL ENGINEERS AND LAND SURVEYORS REGULATION, N.J.A.C. 13-46-5.1(g).

ALL STATE MANAGEMENT LLC
RIVERSIDE ABSTRACT, LLC
TO: OLD REPUBLIC NATIONAL TITLE INSURANCE COMPANY

any insurer or title relying hereon and any other party in interest, "in consideration of the fee paid for making this survey, I hereby certify to its accuracy. (except such assessments, if any, that may be located below the surface of the lands or on the surface of the lands and not visible) as an inducement for any insurer of title to insure the title to the lands and premises shown hereon.

12/29/2015	UPDATE SURVEY	ROBINS ASSOCIATES LAND SURVEYING P _A 9 SCOTT ST., RIVERSIDE NJ 08075 PHONE: 856-461-9494	PLAN OF SURVEY FOR ALL STATE MANAGEMENT LLC LOCATED IN TOWNSHIP OF PEMBERTON BURLINGTON COUNTY, NEW JERSEY
REVISED	DESCRIPTION		
WILLIAM J. ROBINS LICENSED LAND SURVEYOR NJ Lic. No. 31663		DRAWN BY: KR	CHECKED BY: WR
NY 		SHEET:	SCALE: 1"=60' DATE: OCT. 29, 2003 DRAWING NUMBER: C03-0894