



COMMERCIAL LOTS PLAN
SCALE: 1" = 80'

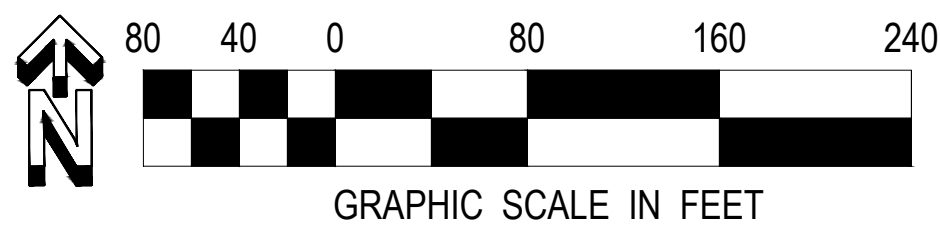

BILLBOARD B ENLARGED


BILLBOARD 'B'
UTILITY EASEMENT
(10' X 25')

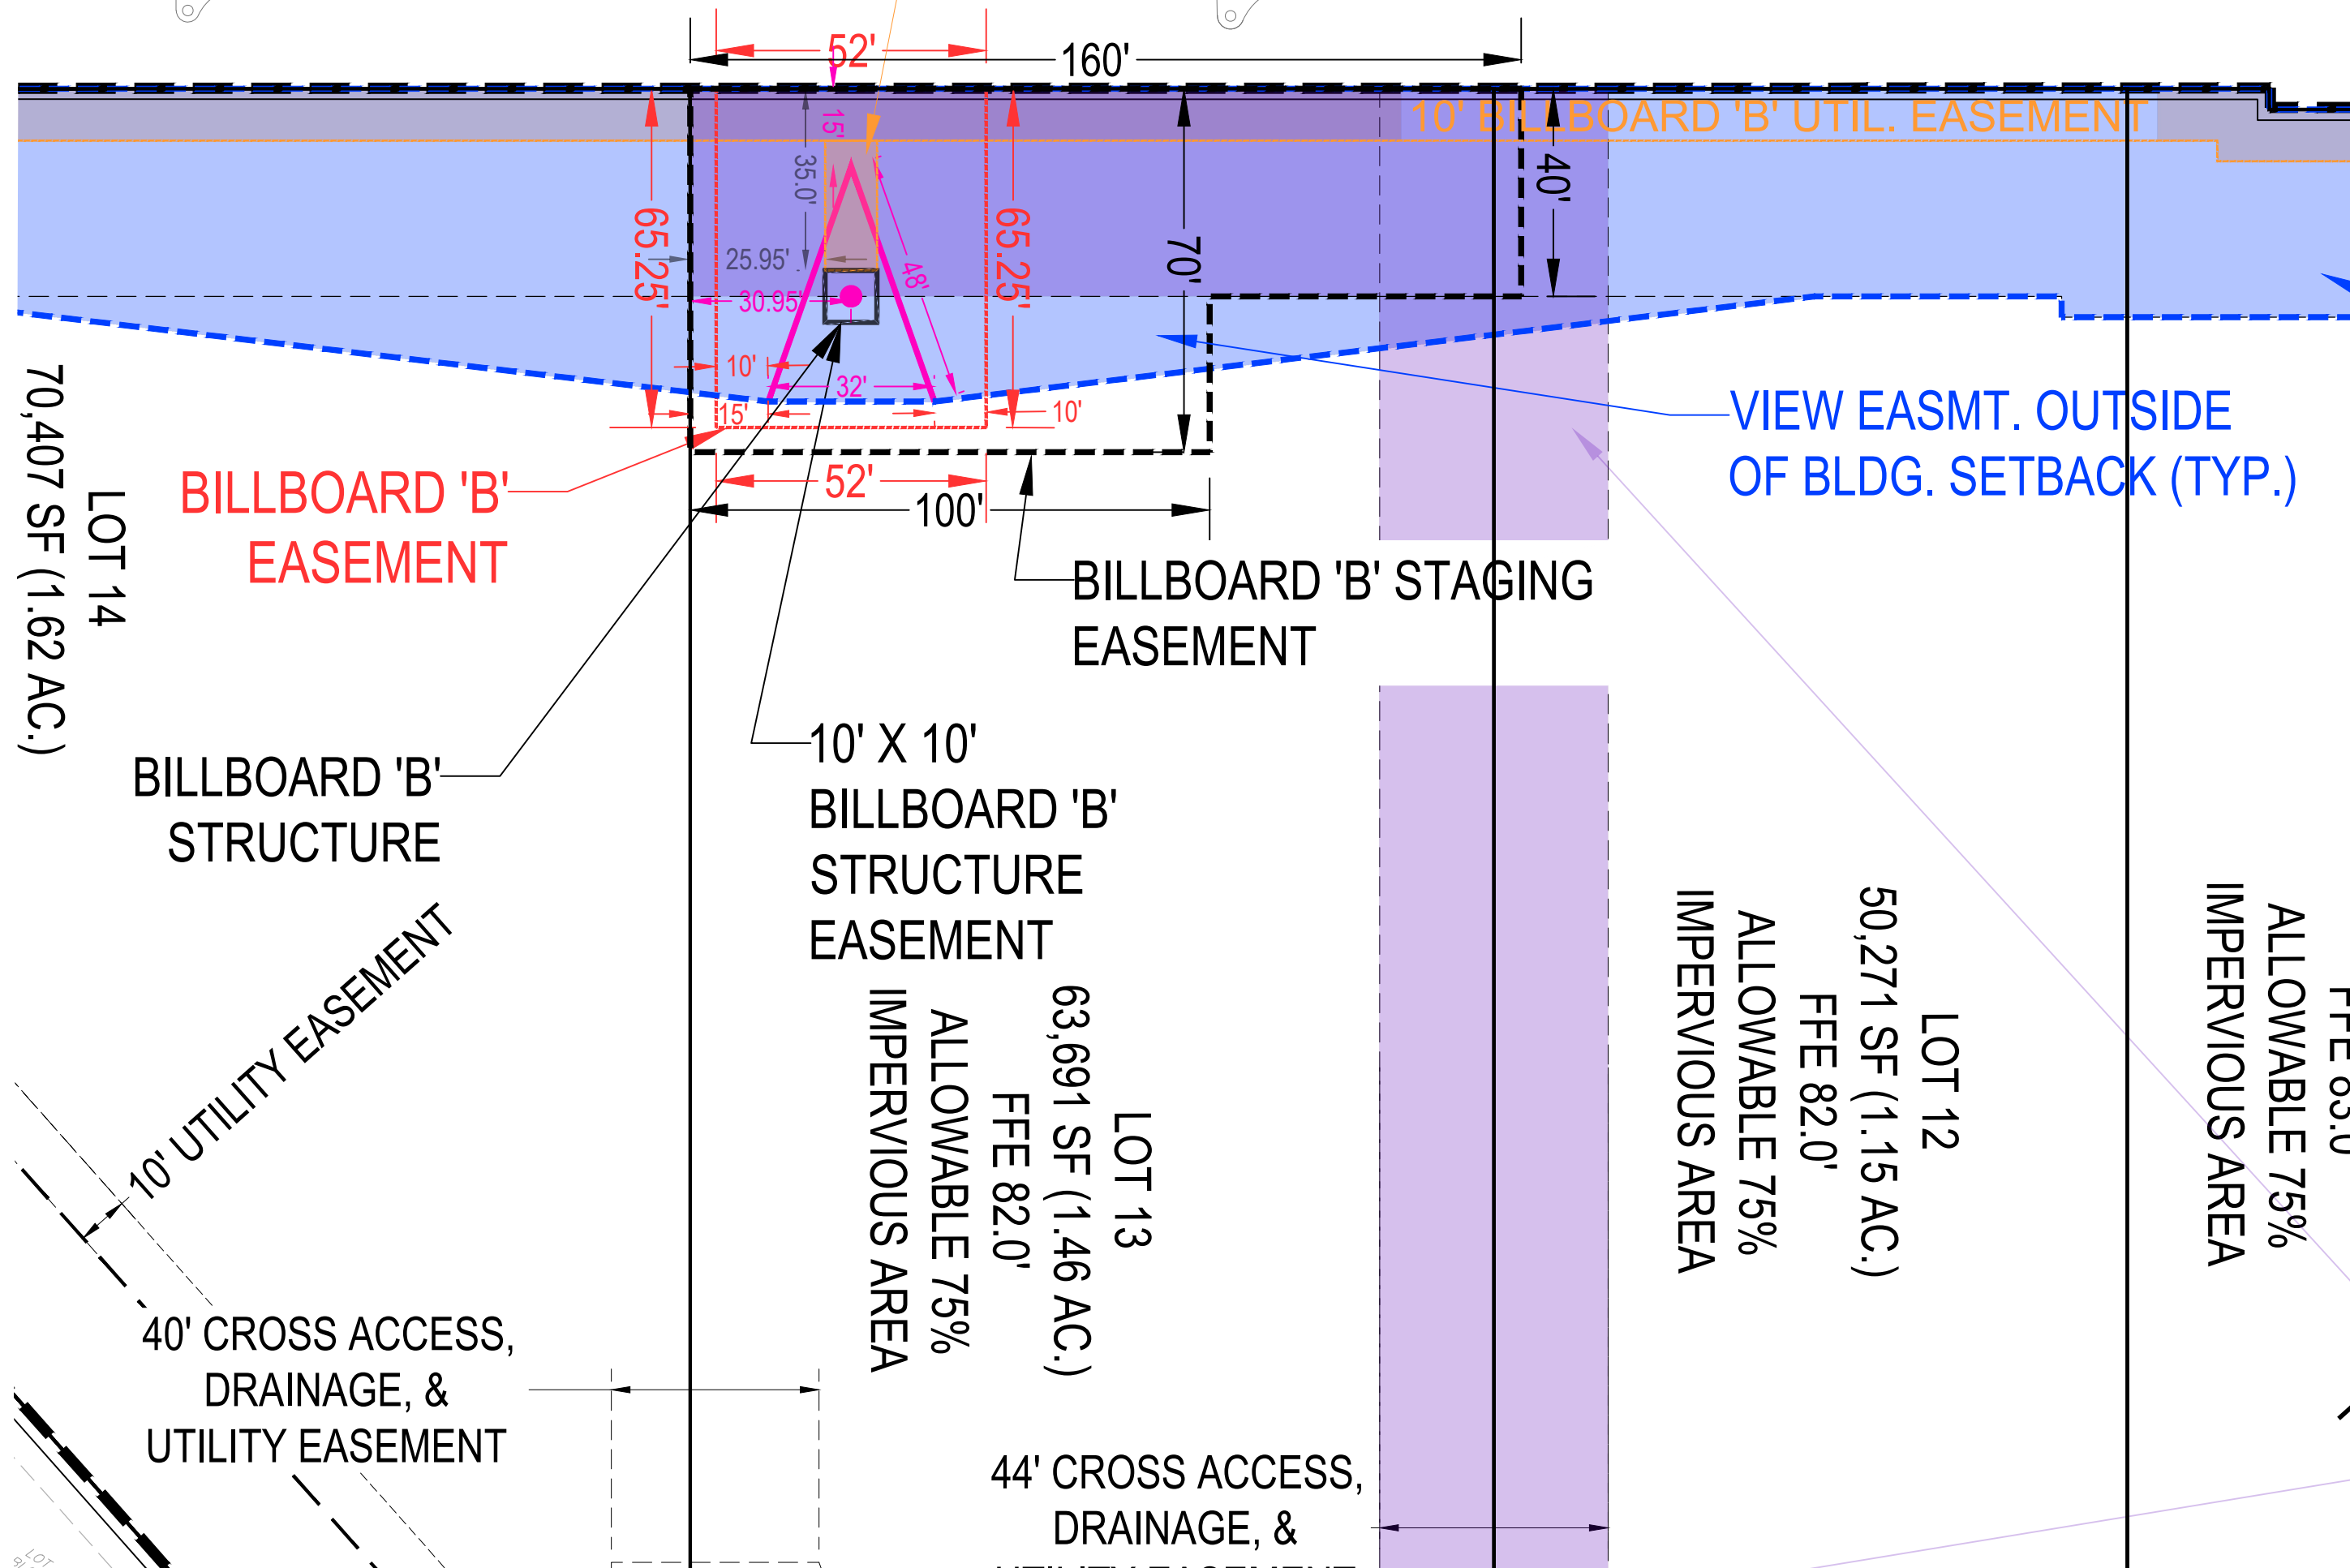

BILLBOARD A ENLARGED

BILLBOARD 'A'
UTILITY EASEMENT
(10' X 25')

—VIEW EASMT. OUTSIDE
OF BLDG. SETBACK (TYP.)

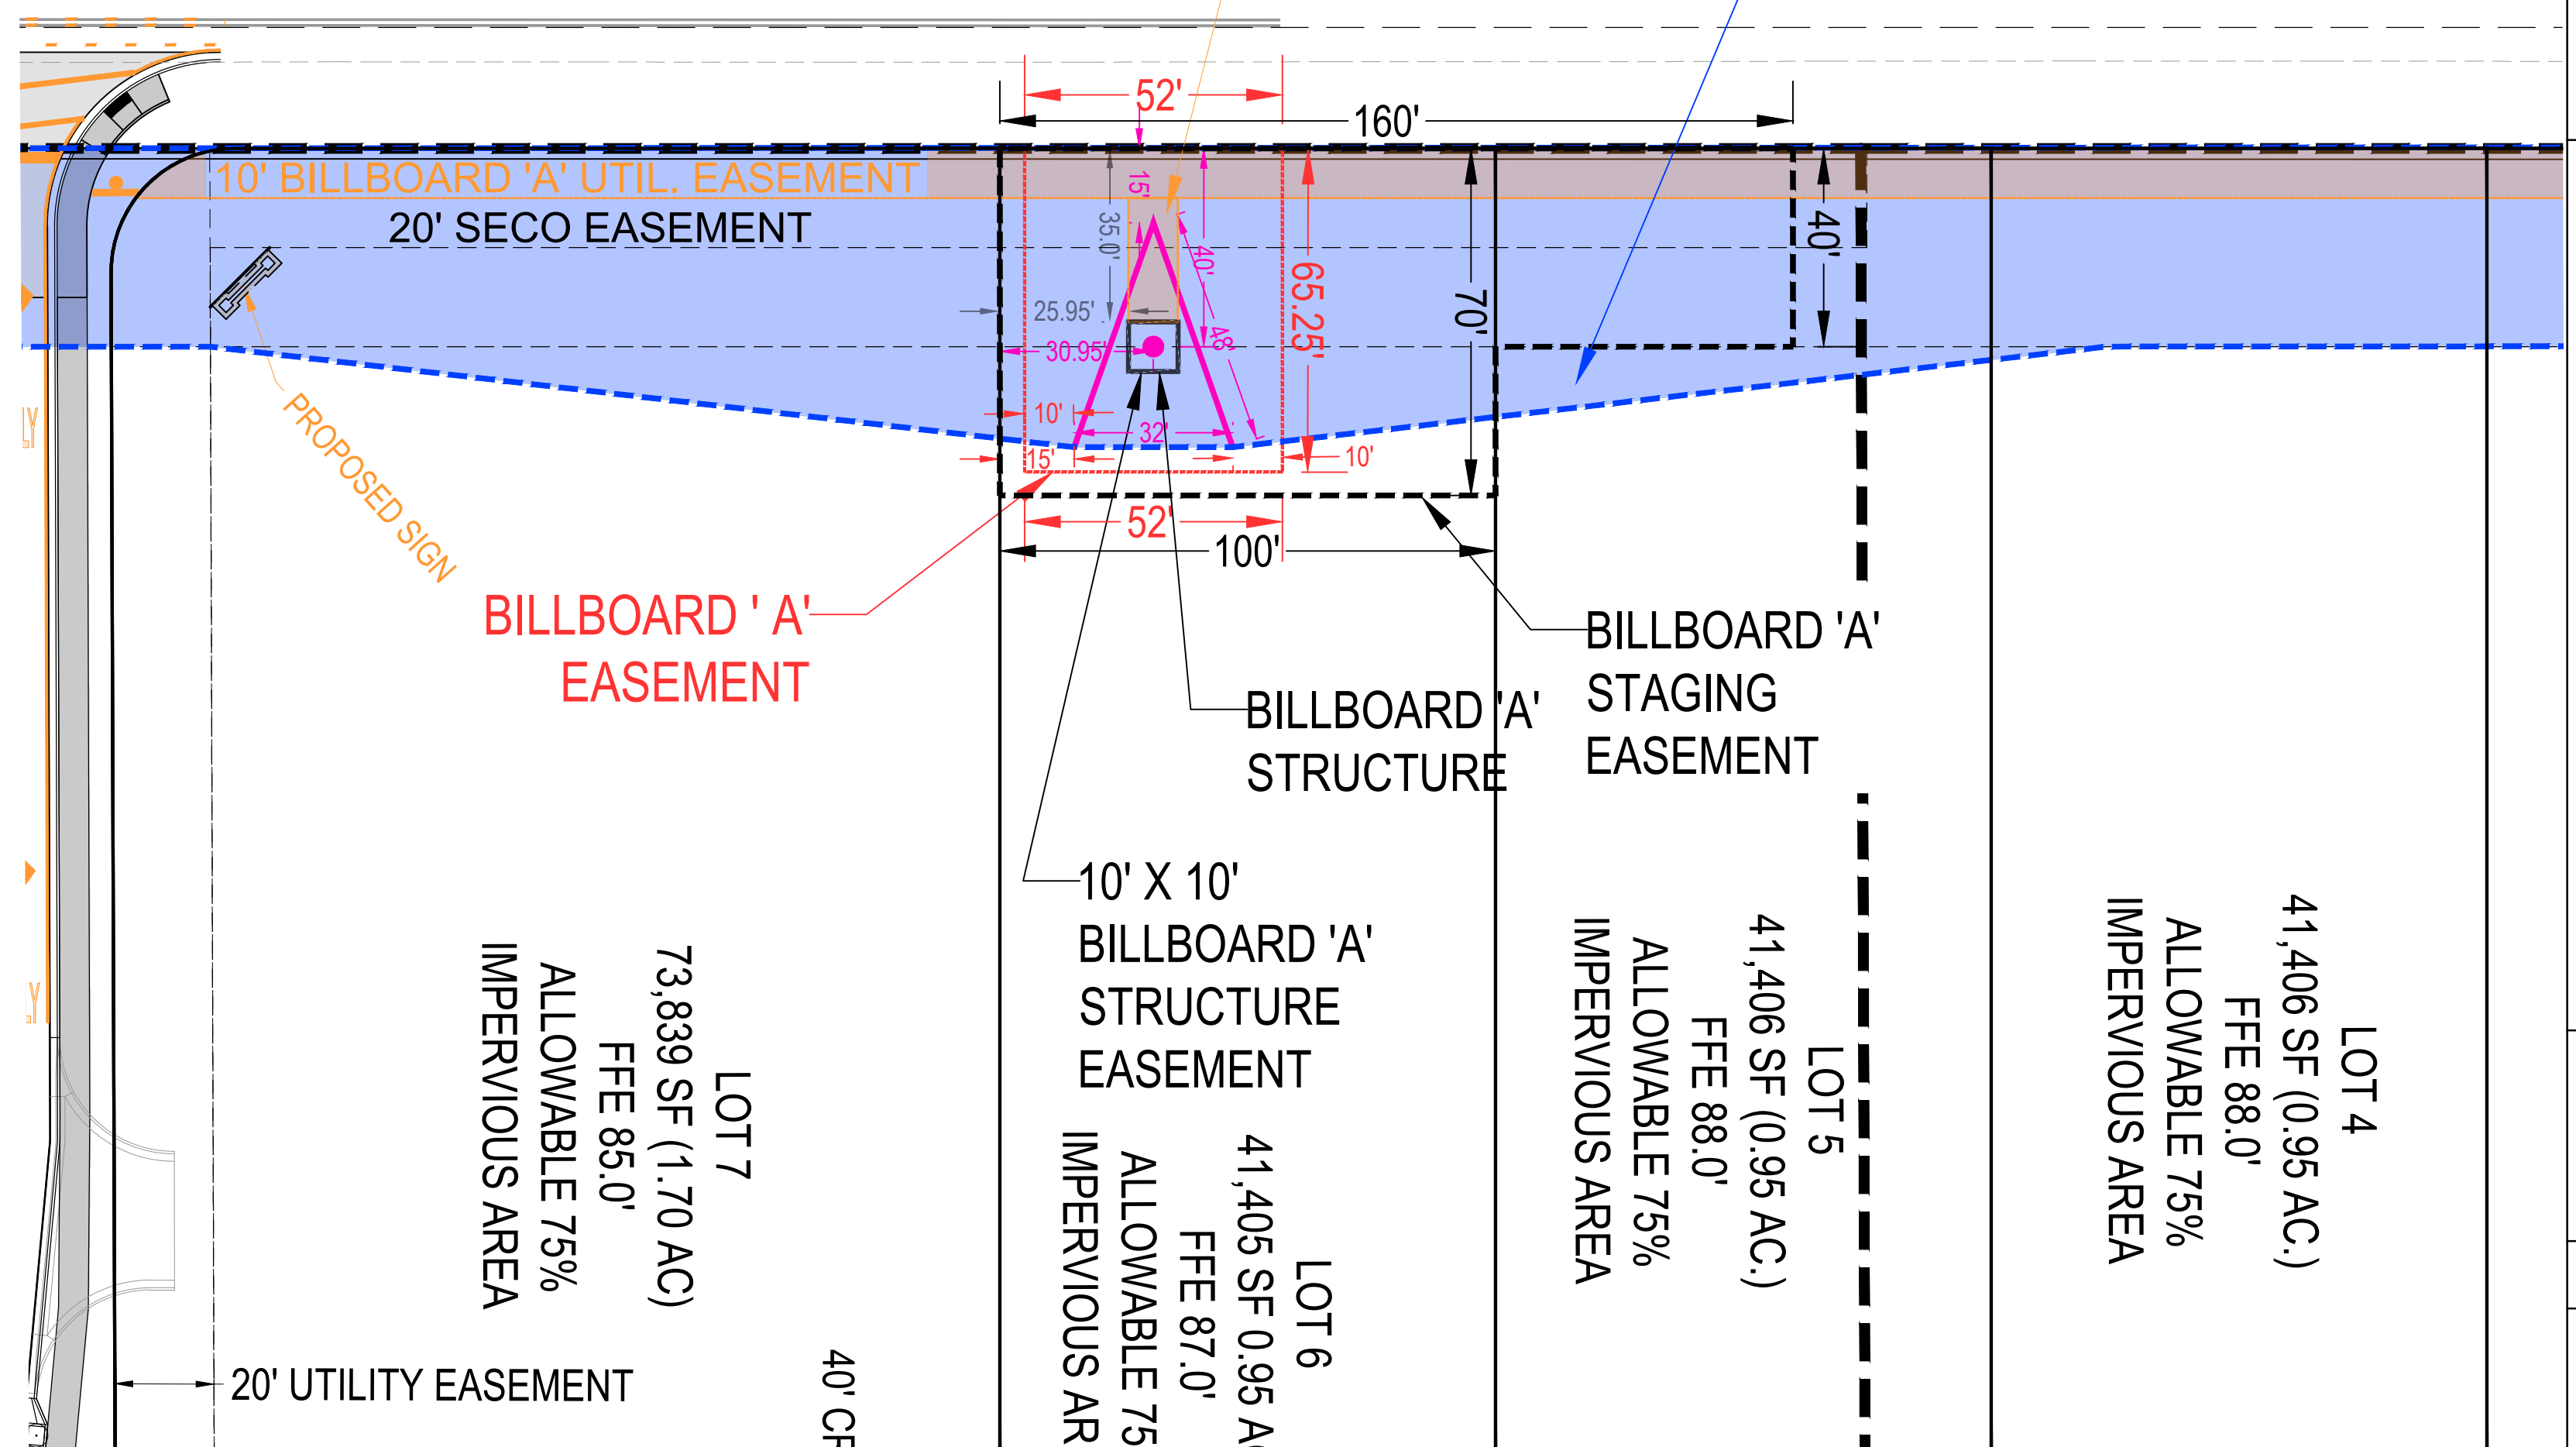

PROJECT: LAUREL COMMONS - IMPROVEMENT PLAN MARION COUNTY, FL SEC. 17, TWP. 16, RGE. 21				MASTROSERIO ENGINEERING, INC CIVIL * ENVIRONMENTAL * SITE DESIGN 170 SE 32ND PLACE OCALA, FL 34471 PH: (352)433-2185 PAOLO@MASTROSERIOENG.COM		ENGINEER'S CERTIFICATION: DATE: _____ PAOLO MASTROSERIO, P.E. 58891 MASTROSERIO ENGINEERING, INC. C.A. #26159 170 SE 32ND PLACE OCALA, FL 34471		DESIGNED BY: PM DRAWN BY: WPD CHECKED BY: PM DATE: 11-10-22		REVISION DESCRIPTION: DATE: _____ _____ _____ _____ _____	
SCALE: 1" = 80'		JOB#: 22-08		SHEET C6B OF 28		TITLE: COMMERCIAL LOTS PLAN					