


| LINE TABLE | | CURVE TABLE | | | | | | | |
|------------|---------|-------------|-------|---------|----------|------------|---------|--------------|---------------|
| LINE | LENGTH | BEARING | CURVE | LENGTH | RADIUS | DELTA | TANGENT | CHORD LENGTH | CHORD BEARING |
| L1 | 65.51' | N45°12'05"E | C1 | 149.46' | 50.00' | 171°16'15" | 655.10' | 99.71' | S10°25'35"E |
| L2 | 401.62' | N45°12'13"E | C2 | 24.78' | 25.00' | 56°47'48" | 13.52' | 23.78' | S57°33'13"W |
| L3 | 169.47' | N70°51'39"E | C3 | 135.37' | 125.00' | 62°03'00" | 75.18' | 128.85' | S05°56'44"W |
| L4 | 86.28' | N21°39'26"E | C4 | 81.05' | 65.375' | 7°06'13" | 40.58' | 81.00' | S59°42'22"E |
| L5 | 237.57' | N75°30'33"W | C5 | 23.16' | 15.00' | 88°28'49" | 14.61' | 20.93' | S64°53'56"W |
| L6 | 67.91' | N71°05'20"W | C6 | 518.38' | 1098.65' | 27°02'02" | 284.11' | 513.58' | N76°07'29"W |
| L7 | 165.58' | N71°05'19"W | | | | | | | |
| L8 | 321.51' | N04°30'15"W | | | | | | | |
| L9 | 208.26' | S89°09'27"E | | | | | | | |
| L10 | 178.79' | N45°30'16"E | | | | | | | |
| L11 | 211.65' | N04°19'37"E | | | | | | | |
| L12 | 155.00' | N43°44'05"E | | | | | | | |
| L13 | 92.00' | N72°14'05"E | | | | | | | |
| L14 | 104.00' | N55°14'05"E | | | | | | | |
| L15 | 102.00' | N89°14'05"E | | | | | | | |
| L16 | 110.56' | N78°03'25"E | | | | | | | |
| L17 | 438.26' | S24°58'00"E | | | | | | | |
| L18 | 94.35' | S09°53'34"E | | | | | | | |
| L19 | 195.20' | S21°17'00"W | | | | | | | |
| L20 | 439.84' | S28°46'27"E | | | | | | | |
| L21 | 97.75' | S16°46'26"E | | | | | | | |
| L22 | 46.28' | S36°58'14"W | | | | | | | |
| L23 | 73.14' | S25°04'46"E | | | | | | | |
| L24 | 115.54' | N65°01'42"E | | | | | | | |
| L25 | 248.31' | S39°59'44"E | | | | | | | |
| L26 | 289.91' | S66°23'29"E | | | | | | | |
| L27 | 177.50' | N22°12'44"E | | | | | | | |
| L28 | 57.56' | S66°21'43"E | | | | | | | |
| L29 | 377.89' | S20°48'23"W | | | | | | | |
| L30 | 36.95' | N69°11'37"W | | | | | | | |
| L31 | 244.22' | S20°31'41"W | | | | | | | |
| L32 | 184.51' | S39°44'19"E | | | | | | | |
| L33 | 26.27' | S40°08'42"W | | | | | | | |
| L34 | 17.20' | S63°39'00"E | | | | | | | |
| L35 | 410.09' | S50°40'33"E | | | | | | | |
| L36 | 219.36' | S03°52'33"E | | | | | | | |
| L39 | 303.24' | S52°50'00"E | | | | | | | |
| L40 | 245.02' | S75°48'36"E | | | | | | | |
| L41 | 162.52' | S47°53'39"E | | | | | | | |
| L42 | 111.05' | S27°18'51"E | | | | | | | |
| L43 | 112.48' | S15°09'21"E | | | | | | | |
| L44 | 83.32' | S03°51'43"E | | | | | | | |
| L45 | 298.46' | S03°40'55"W | | | | | | | |

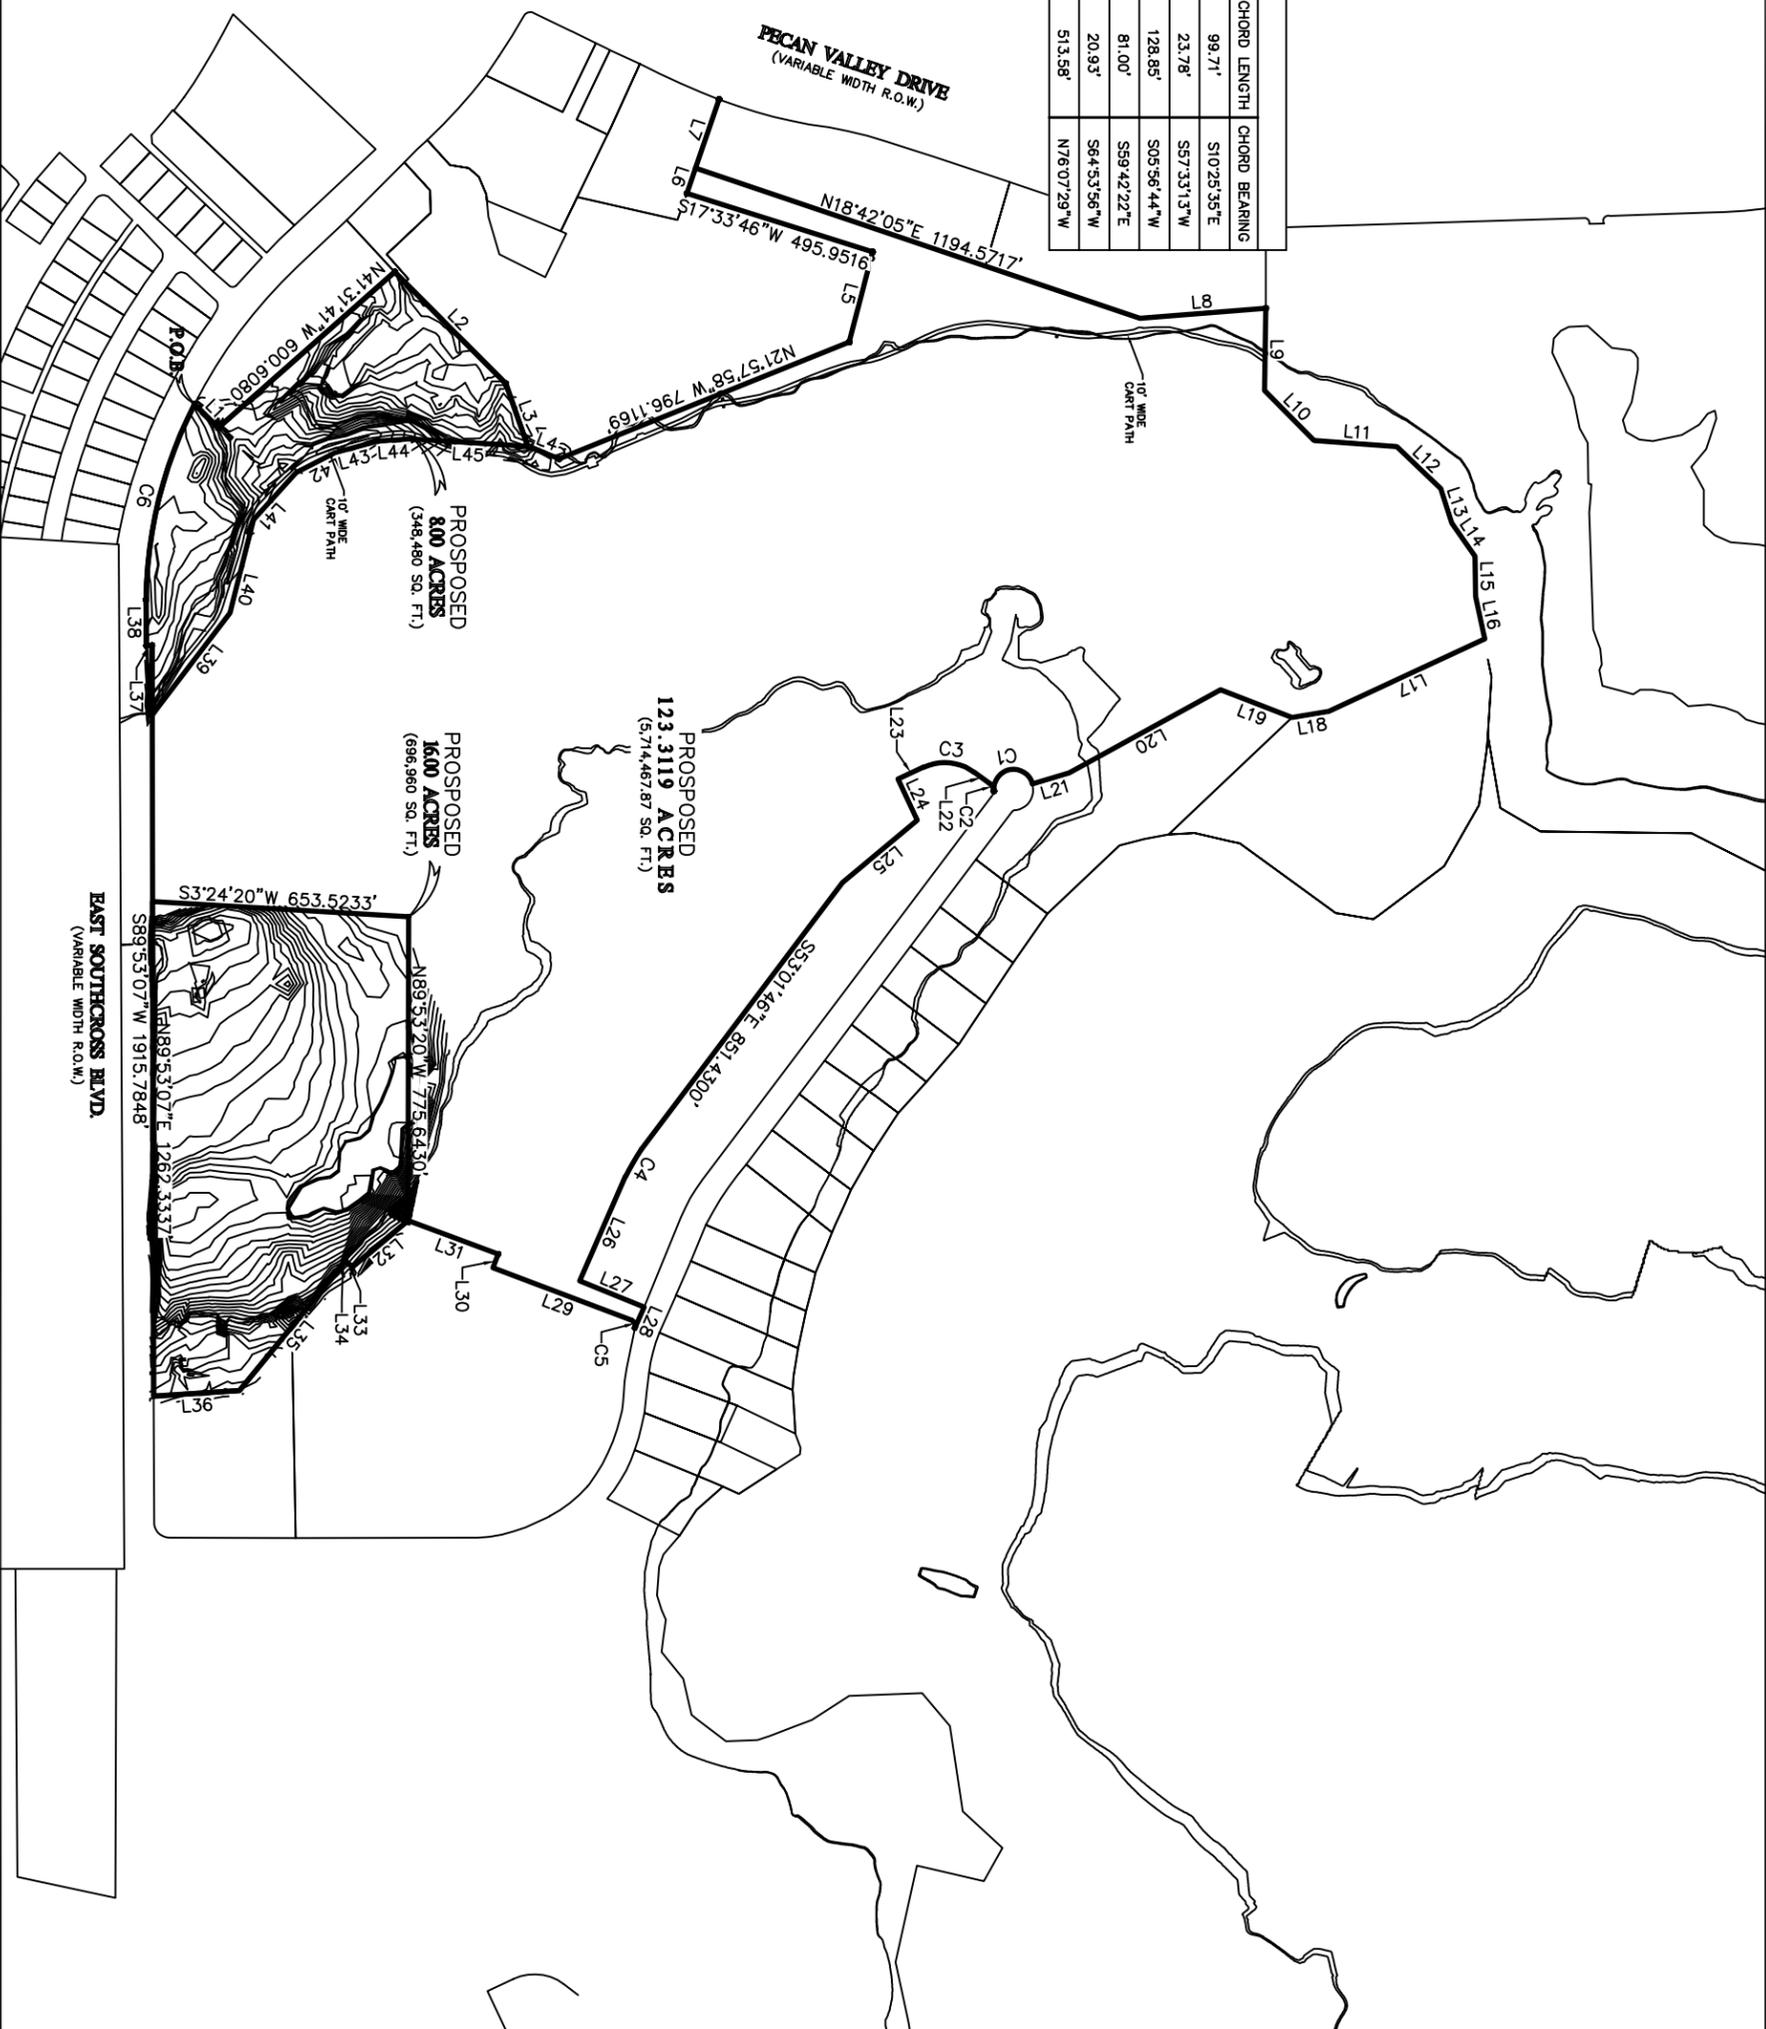

CELCO SURVEYING
 REG. #: 10193975
 TEL: 830-214-5109
 eddie@celcosurveying.com
 www.celcosurveying.com

SURVEY PLAT

18018 OVERLOOK LOOP,
 SUITE 105, PMB #239
 SAN ANTONIO, TEXAS 78259

CATEGORY 1A CERTIFICATION:
 THE UNDERSIGNED DOES HEREBY CERTIFY TO THE PARTIES LISTED BELOW THAT THIS SURVEY SUBSTANTIALLY COMPLIES WITH THE CURRENT TEXAS SOCIETY OF PROFESSIONAL SURVEYORS MANUAL OF PRACTICE REQUIREMENTS FOR A CATEGORY 1A, TSPS LAND TITLE SURVEY.
 G.P. NO.: AID-866-603982301194A BUYER: N/A
 TITLE CO.: XXXXXX TITLE INSURANCE CO. LENDER: N/A
 PLAN NO.: 2023-7476
 SURVEY DATE: -

SITE ADDRESS: ## STREET NAME, CITY NAME, TEXAS
LEGAL DESCRIPTION:



GEORGE E. LUCAS, R.P.L.S. 4160