
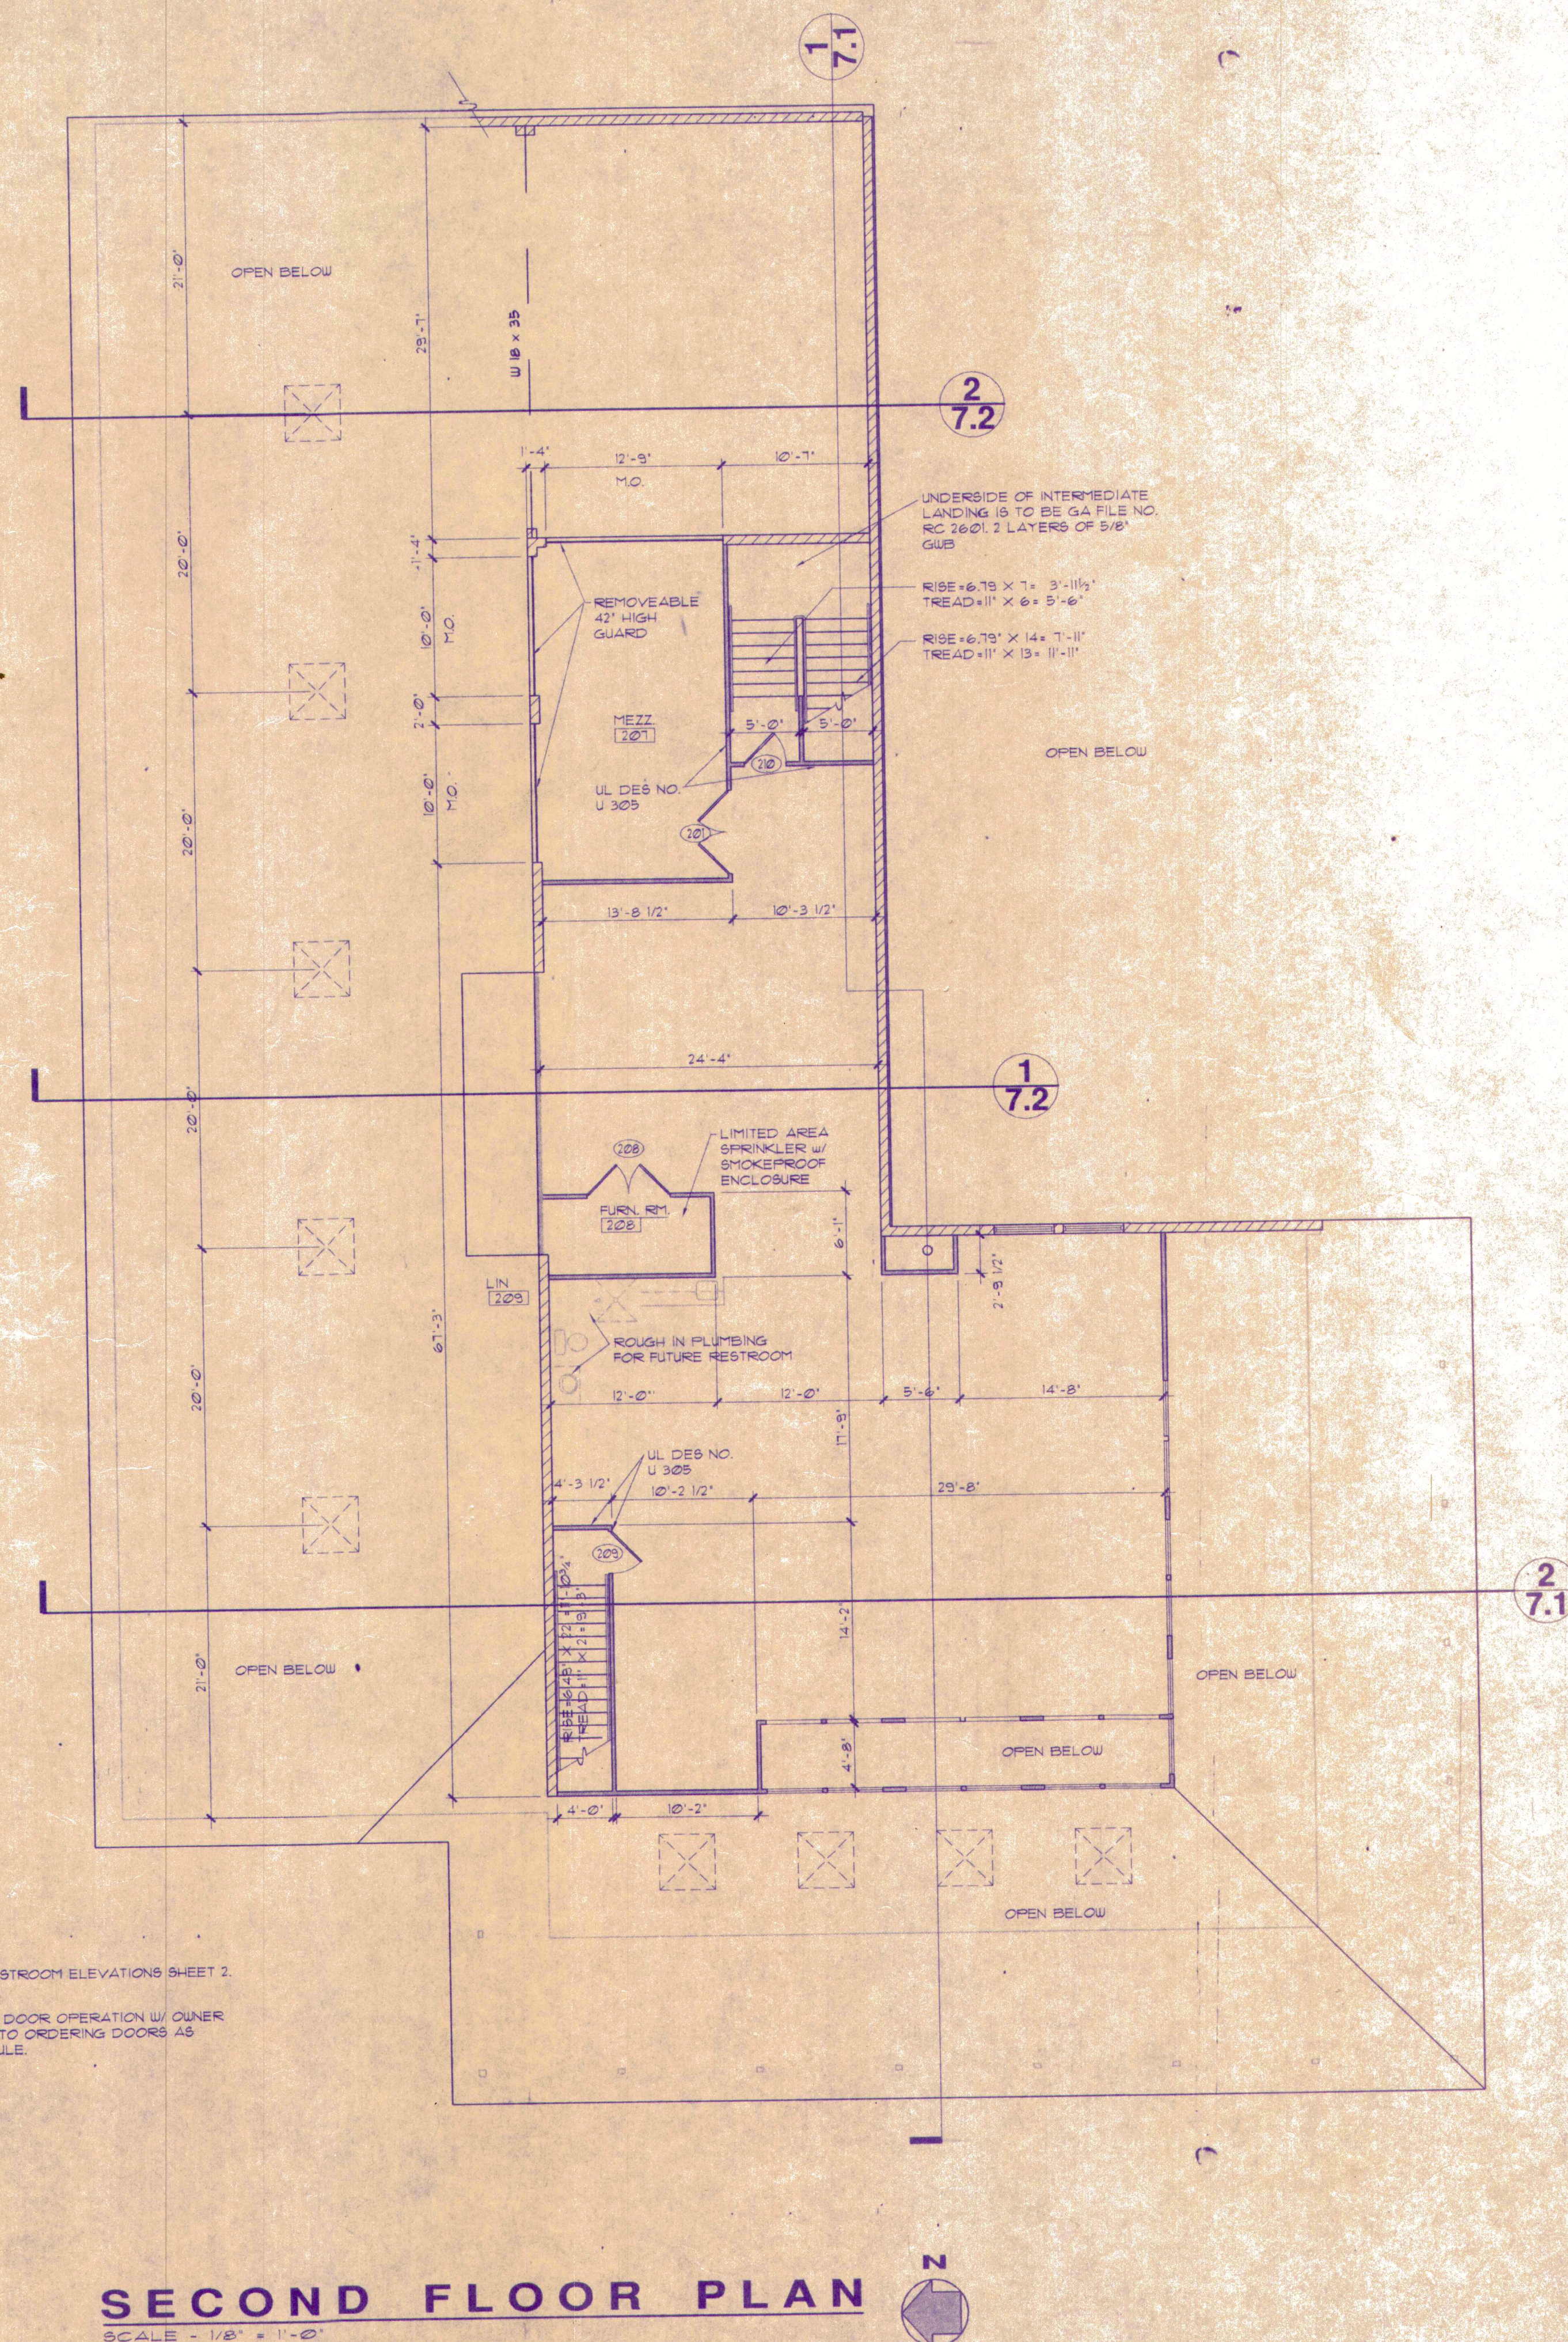


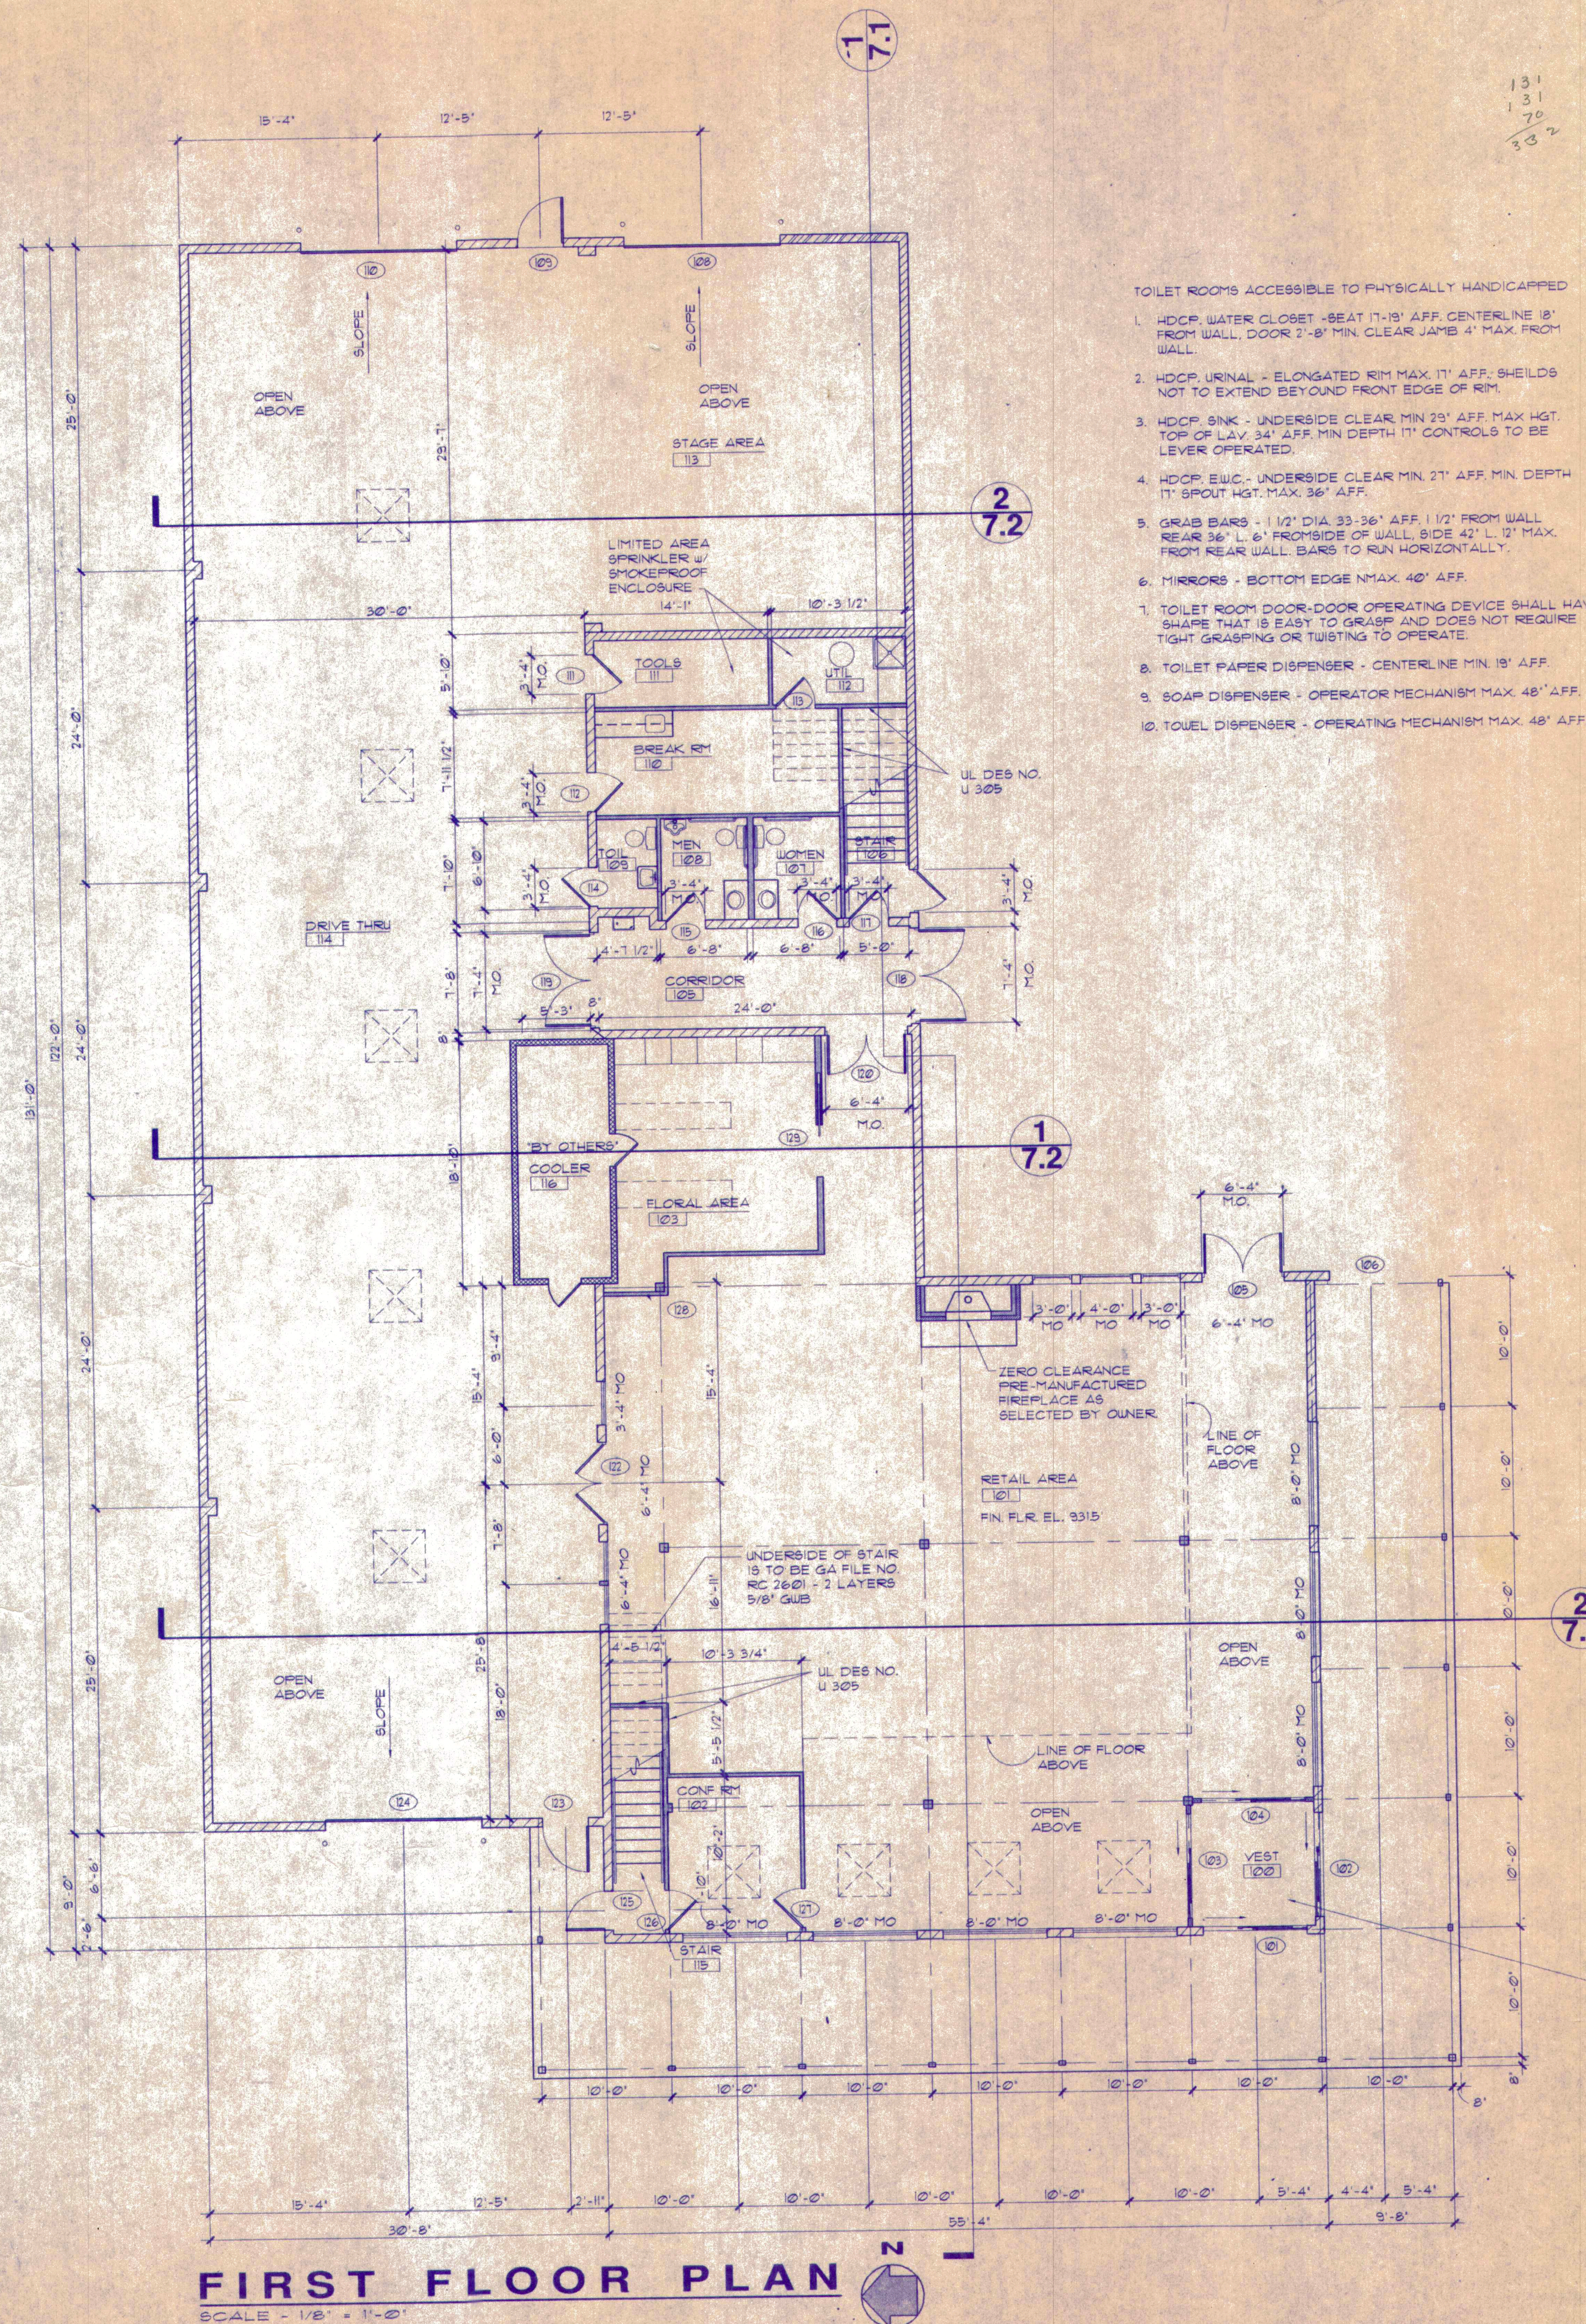


NEW FACILITY FOR
IMFELD NURSERY
2456 MILLVILLE OXFORD ROAD
OXFORD, OHIO 45013

DECKER & ASSOCIATES

ARCHITECTS
PLANNERS

1116 Gage Drive
Middletown, Ohio
45042

Phone (513) 424-7747
Fax (513) 424-7685

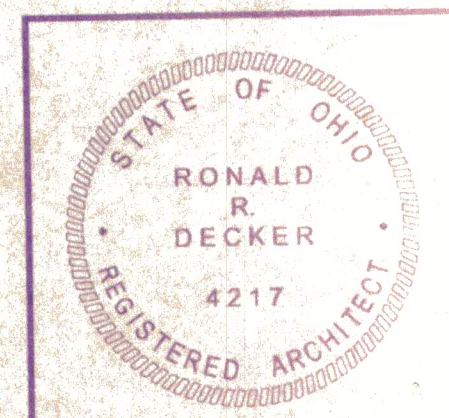

DATE	REVISIONS
30 JUN 98	
13 JUL 98	
16 DEC 98	PERMIT SUBMISSION
18 FEB 99	PERMIT RESUBMIT

THIS DRAWING AND ALL ORIGINAL DESIGN WORK CONTAINED HEREIN REPRESENTS THE UNPUBLISHED WORK OF DECKER & ASSOCIATES AND IS INTENDED SOLELY FOR USE RELATED TO THE PROJECT LISTED HEREIN AND SHALL NOT BE REPRODUCED IN ANY MANNER WITHOUT THE EXPRESSED WRITTEN CONSENT OF DECKER & ASSOCIATES
COPYRIGHT 1998

SCALE AS NOTED
DATE 8 APR 98
DRAWN BY D.B.F.K/gje

3