


PETER MASON LEAGUE  
A - 69



SCALE: 1 INCH = 100 FEET

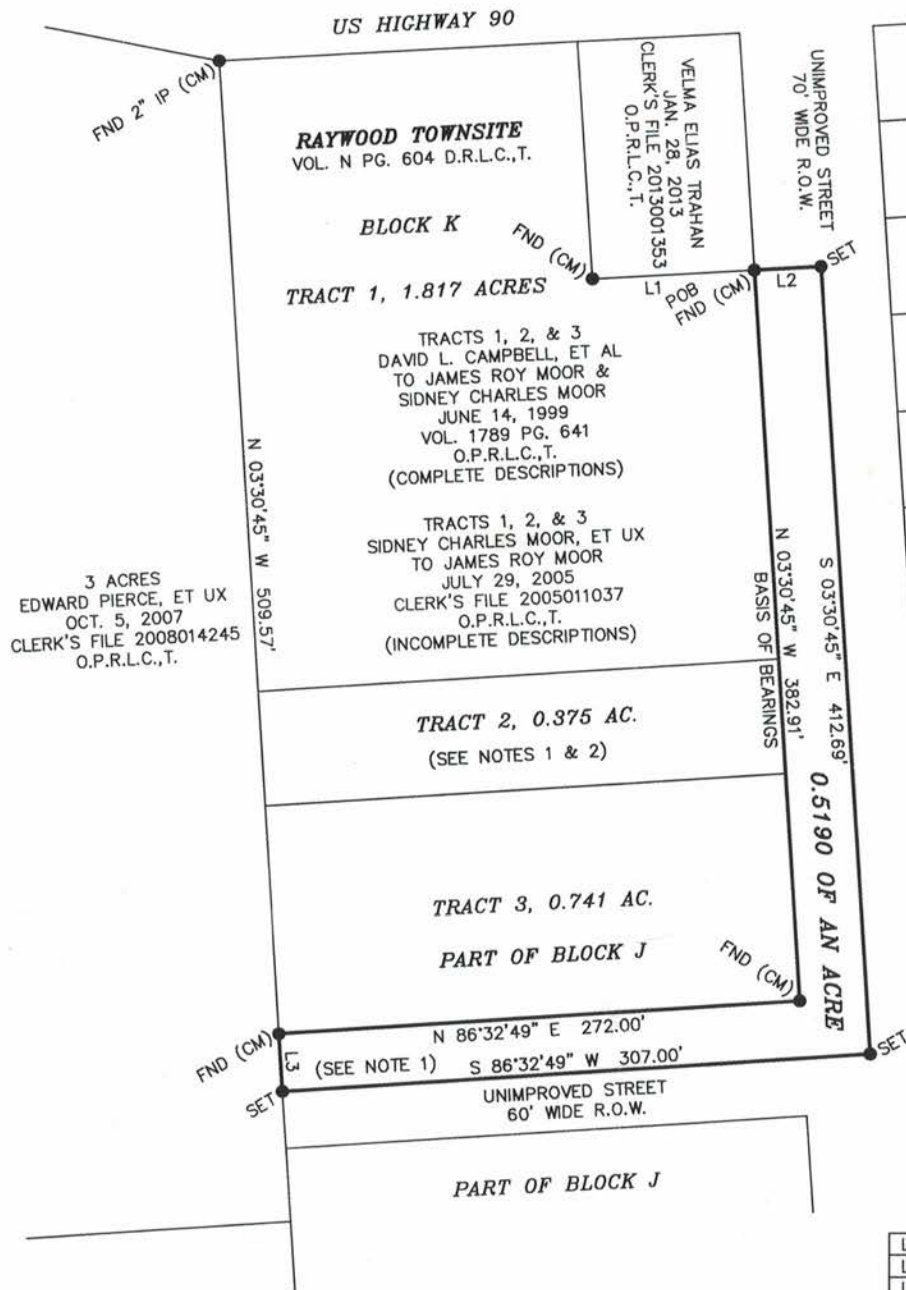

**LEGEND**  
 SET = SET 1/2" IRON ROD WITH  
 CAP MARKED RPLS 5068  
 FND = FOUND 1/2" IRON ROD WITH  
 CAP MARKED RPLS 5068  
 (CM) = CONTROLLING MONUMENT  
 POB = POINT OF BEGINNING  
 R.O.W. = RIGHT OF WAY  
 D.R.L.C.,T. = DEED RECORDS LIBERTY  
 COUNTY, TEXAS  
 O.P.R.L.C.,T. = OFFICIAL PUBLIC RECORDS  
 LIBERTY COUNTY, TEXAS

3 ACRES  
 EDWARD PIERCE, ET UX  
 OCT. 5, 2007  
 CLERK'S FILE 2008014245  
 O.P.R.L.C.,T.

TRACTS 1, 2, & 3  
 DAVID L. CAMPBELL, ET AL  
 TO JAMES ROY MOOR &  
 SIDNEY CHARLES MOOR  
 JUNE 14, 1999  
 VOL. 1789 PG. 641  
 O.P.R.L.C.,T.  
 (COMPLETE DESCRIPTIONS)

TRACTS 1, 2, & 3  
 SIDNEY CHARLES MOOR, ET UX  
 TO JAMES ROY MOOR  
 JULY 29, 2005  
 CLERK'S FILE 2005011037  
 O.P.R.L.C.,T.  
 (INCOMPLETE DESCRIPTIONS)

TRACT 2, 0.375 AC.  
 (SEE NOTES 1 & 2)

TRACT 3, 0.741 AC.  
 PART OF BLOCK J

N 86°32'49" E 272.00'  
 (SEE NOTE 1) S 86°32'49" W 307.00'

PART OF BLOCK J

SECOND STREET  
 60' WIDE R.O.W.


BLOCK 22

LINE	BEARING	DISTANCE
L1	N 86°53'50" E	85.00'
L2	N 86°53'50" E	35.00'
L3	N 03°30'45" W	30.00'

I, ROY LYNN FISHER, REGISTERED PROFESSIONAL LAND SURVEYOR NO. 5068, DO HEREBY CERTIFY THAT THIS PLAT DELINEATES THE RESULTS OF A SURVEY MADE ON THE GROUND BY ME ON MAY, 24, 2014, AND THAT ALL BOUNDARY LINES AND LANDMARKS ARE ACCURATELY SHOWN HEREON.

WITNESS MY HAND AND SEAL AT BAYTOWN, TEXAS, THIS 4TH, DAY OF JUNE, A. D., 2014.

*Roy Lynn Fisher*  
 REGISTERED PROFESSIONAL LAND SURVEYOR  
 NO. 5068

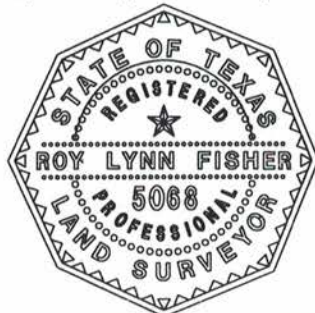

NOTE 1: A 60' STREET BETWEEN BLOCKS J & K PREVIOUSLY MOVED TO LOCATION FOR EXTENSION OF SECOND STREET BY COMMISSIONERS COURT MINUTES DATED JUNE 23, 1902, AND RECORDED IN VOL. B PG. 624.

NOTE 2: A 60' EASEMENT ABANDONED BY COMMISSIONERS COURT MINUTES DATED JUNE 22, 1998, AND RECORDED IN VOL. 23 PG. 693.

NOTE 3: BEARINGS ARE BASED ON DEED BEARING AND FOUND MONUMENTS IN THE EAST LINE OF TRACTS 1, 2, AND 3 CONVEYED TO JAMES R. MOOR, ET AL, BY DEED DATED JUNE 14, 1999, AND RECORDED IN VOL. 1789 PG. 641 OF THE OFFICIAL PUBLIC RECORDS OF LIBERTY COUNTY, TEXAS.

NOTE 4: REFERENCE IS MADE TO THE METES AND BOUNDS DESCRIPTION ACCOMPANYING THIS PLAT.

**JAMES R. MOOR**  
 SURVEY OF PORTIONS OF UNIMPROVED STREETS  
 THE RAYWOOD TOWNSITE IN THE PETER MASON  
 LEAGUE, A - 69, LIBERTY COUNTY, TEXAS

**R. L. FISHER SURVEYING**  
 REGISTERED PROFESSIONAL LAND SURVEYOR  
 3406 OLD OAKS DRIVE, BAYTOWN, TEXAS 77521  
 281/421-4606

SCALE:	1" = 100'	PROJECT NO.:	140502
FIELD BOOK:	37	DWG-NAME:	140502
DRAWN BY:	RLF	DATE:	06-04-2014