


TOTAL PROPERTY AREA
24.731 ACRES
1,077,291 SQ.FT.
 (Inclusive of Any & All R/W)

0001657 08/23/2006 04:20:11PM
 Filed At Registrar of Deeds
 Fees Paid \$40.00


0001657 08/23/2006 04:20:11PM
 Filed At Registrar of Deeds
 Fees Paid \$40.00

0001657 08/23/2006 04:20:11PM
 Filed At Registrar of Deeds
 Fees Paid \$40.00

Murray Hughes III
 Attorney At Law
 P.O. Box 1269
 Pickens, SC 29671

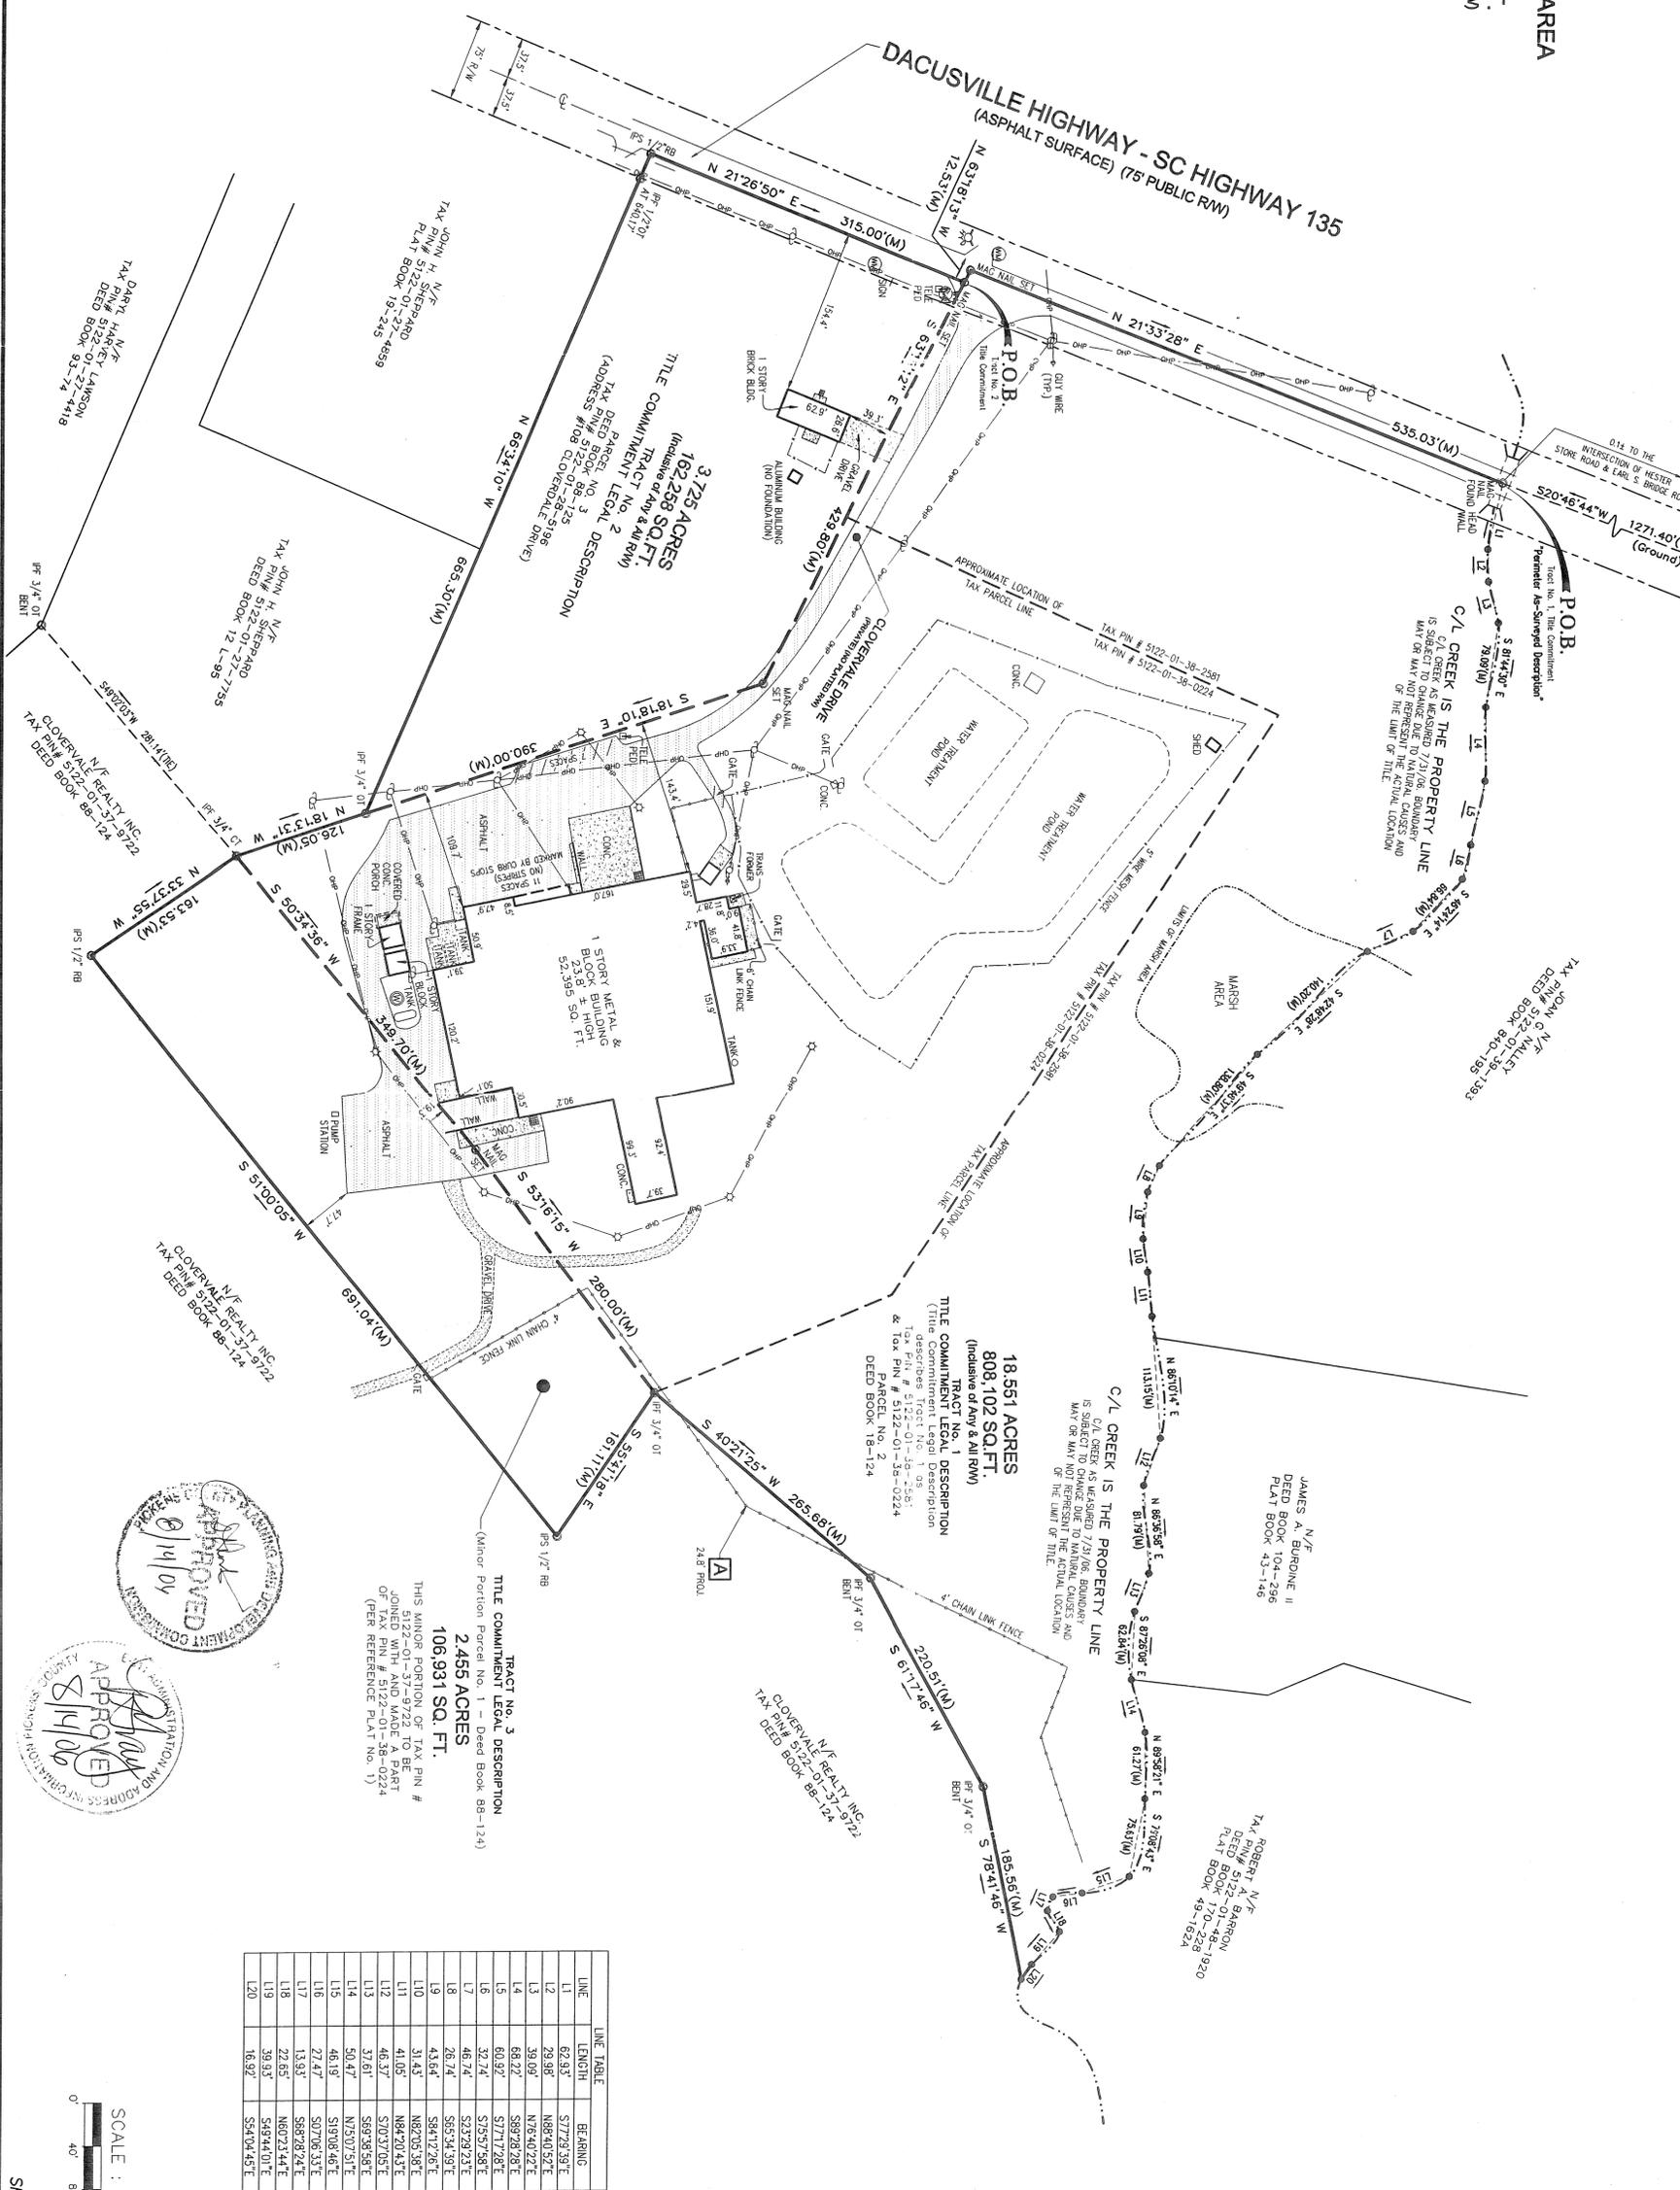

LINE	LENGTH	BEARING
L1	62.83'	S77°29'39"E
L2	29.88'	N88°40'27"E
L3	39.89'	N78°40'22"E
L4	68.22'	S89°28'28"E
L5	60.92'	S71°17'28"E
L6	32.74'	S75°57'58"E
L7	46.74'	S23°29'23"E
L8	26.74'	S65°34'39"E
L9	43.64'	S84°17'26"E
L10	31.43'	N82°05'38"E
L11	41.05'	N84°20'43"E
L12	46.37'	S70°37'05"E
L13	37.61'	S69°38'58"E
L14	50.47'	N75°07'51"E
L15	46.19'	S19°08'46"E
L16	27.47'	S07°06'13"E
L17	13.93'	S88°28'24"E
L18	22.65'	N60°23'44"E
L19	36.93'	S59°44'01"E
L20	16.92'	S94°04'45"E

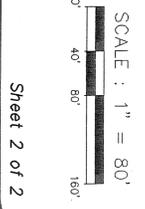

Bock & Clark's National Surveyors Network
National Coordinators of ALTA/ACSM Land Title Surveys
 557 North Cleveland—Massillon Road Akron, Ohio 44333
 Phone: (800) Surveys, Fax: (330) 666-3608 www.1800surveys.com